


NOTE
MATERIALS TO MATCH EXISTING
THESE NOTES DO NOT COMPRISE A FULL SPECIFICATION
THEY ARE FOR GENERAL GUIDANCE ONLY AND THEIR
PRIMARY FUNCTION IS TO ASSIST LOCAL AUTHORITY
OFFICERS IN DETERMINING BUILDING REGULATION COMPLIANCE.
ALL DIMENSIONS MUST BE CHECKED ON SITE PRIOR TO WORKS
STARTING.
ALL WORKS MUST BE CARRIED OUT IN ACCORDANCE WITH
CURRENT BUILDING REGULATIONS, CODES OF PRACTICE AND
PLANNING OFFICERS REQUIREMENTS.
ALL MATERIALS MUST COMPLY WITH CURRENT BRITISH STANDARDS
IN SITUATIONS USED.

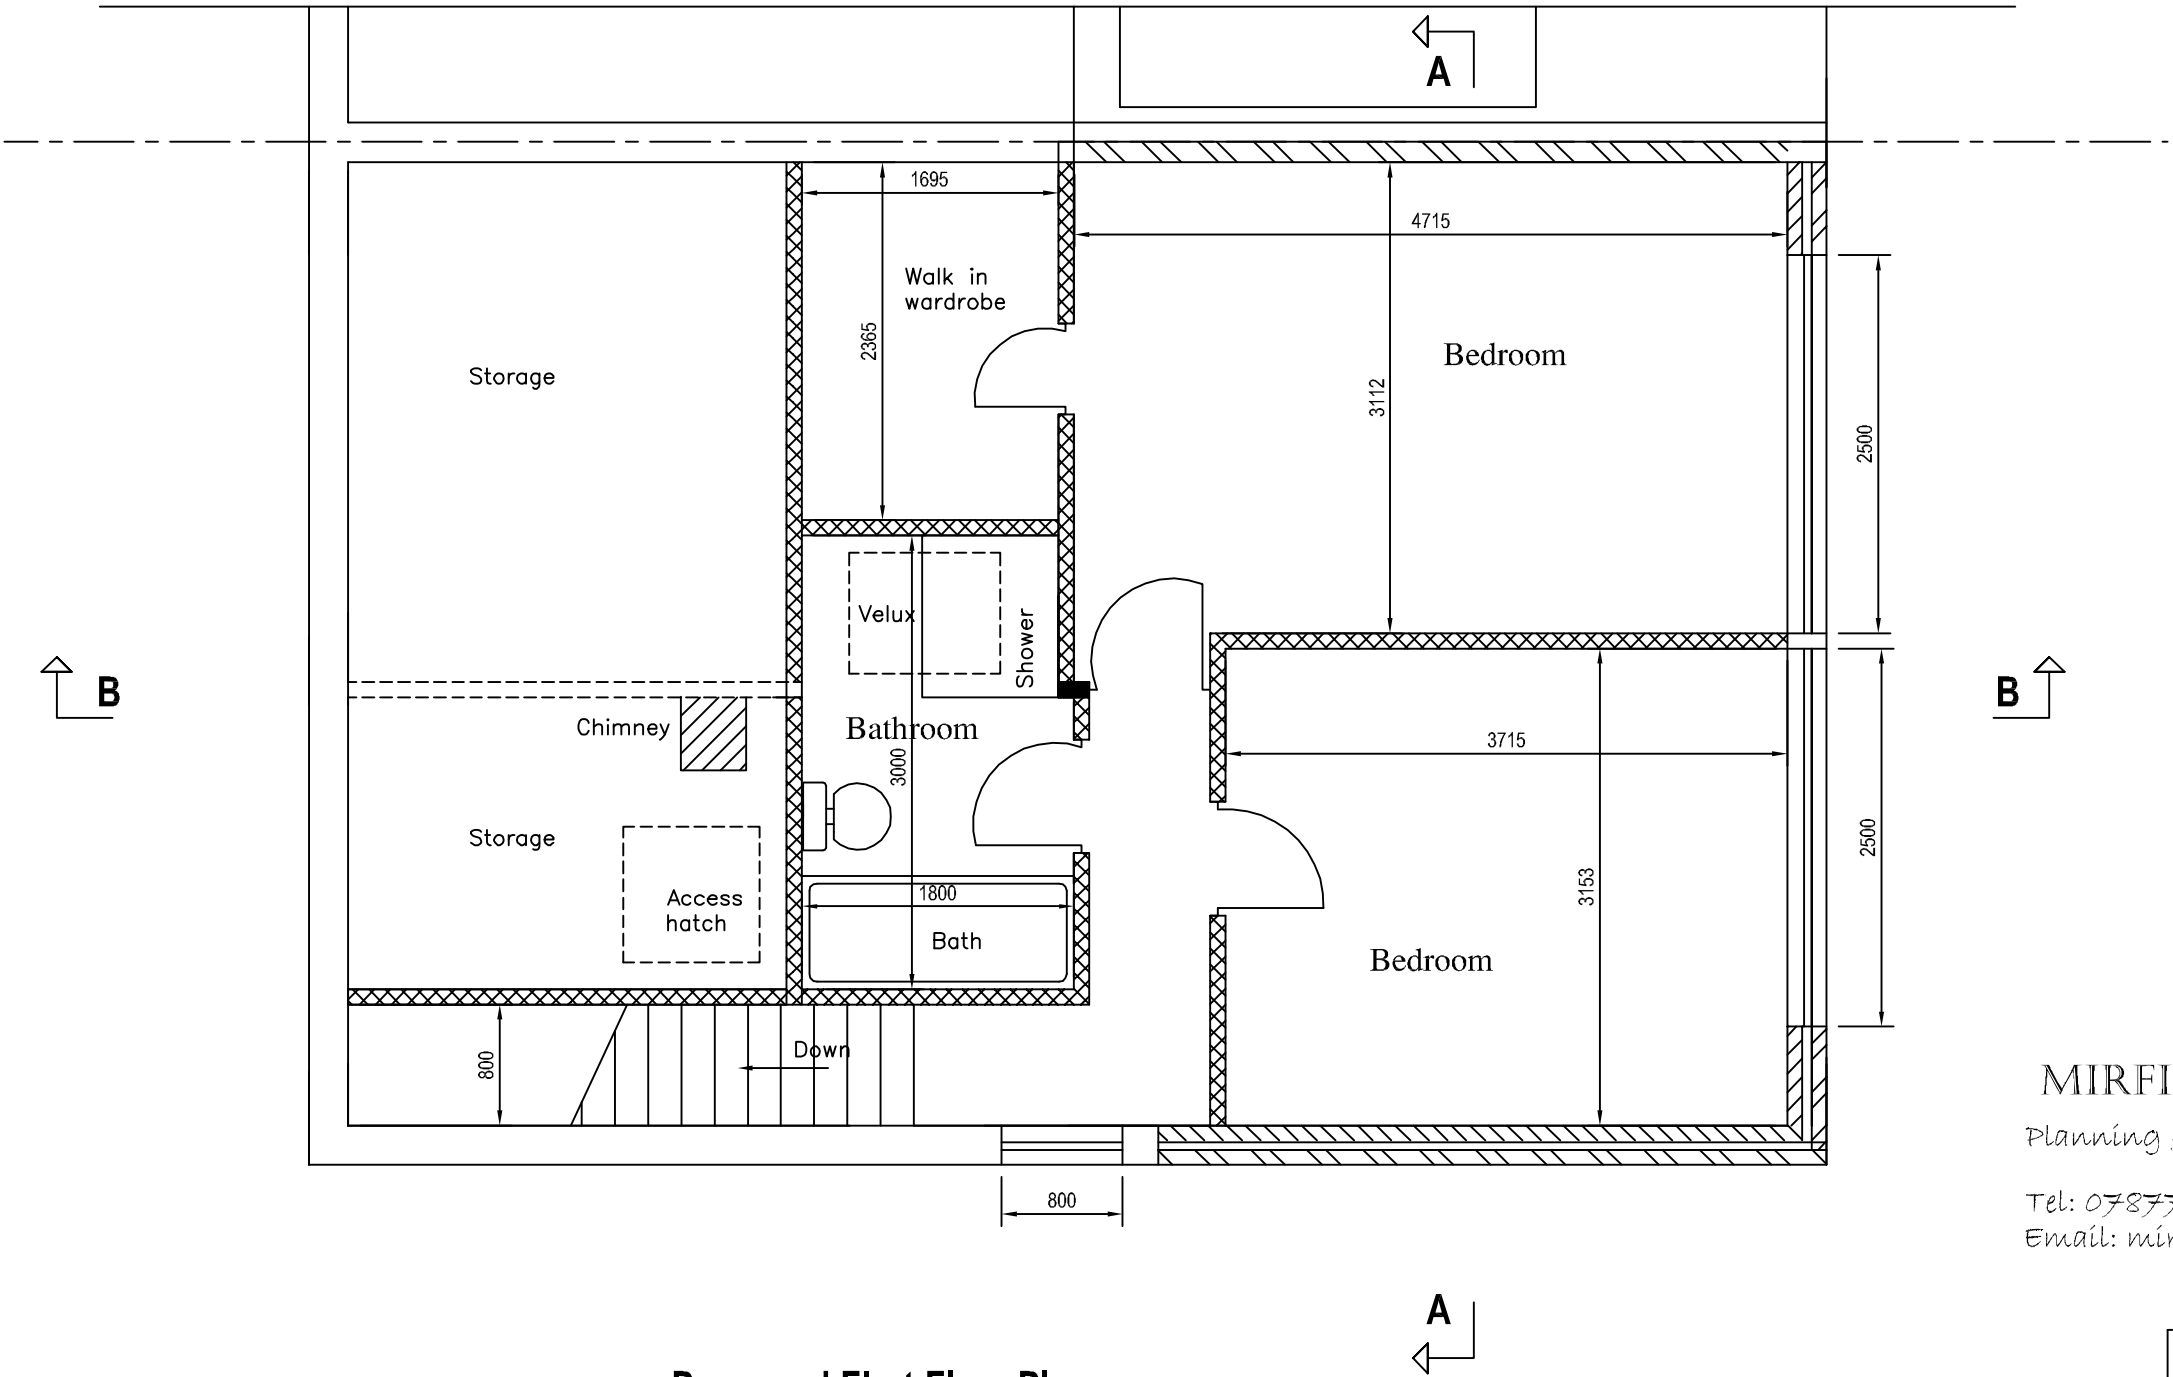

Proposed First Floor Plan

1:50

MIRFIELD DESIGNS

Planning & Building Control Services

Tel: 07877959728
Email: mirfielddesigns@gmail.com

Client		MR & MRS SUCKLING					
Job		65 FOUNTAIN DRIVE ROBERTTOWN					
Title		PROPOSED FIRST FLOOR PLAN					
Drawn By	RK	Date	DEC 2020				
Eng. Check		Scale	1:50				
Tech. Check							
Drawing No.		Rev.					
2020 / 270 / 02		<table><tr><td></td><td></td></tr><tr><td></td><td></td></tr></table>					