


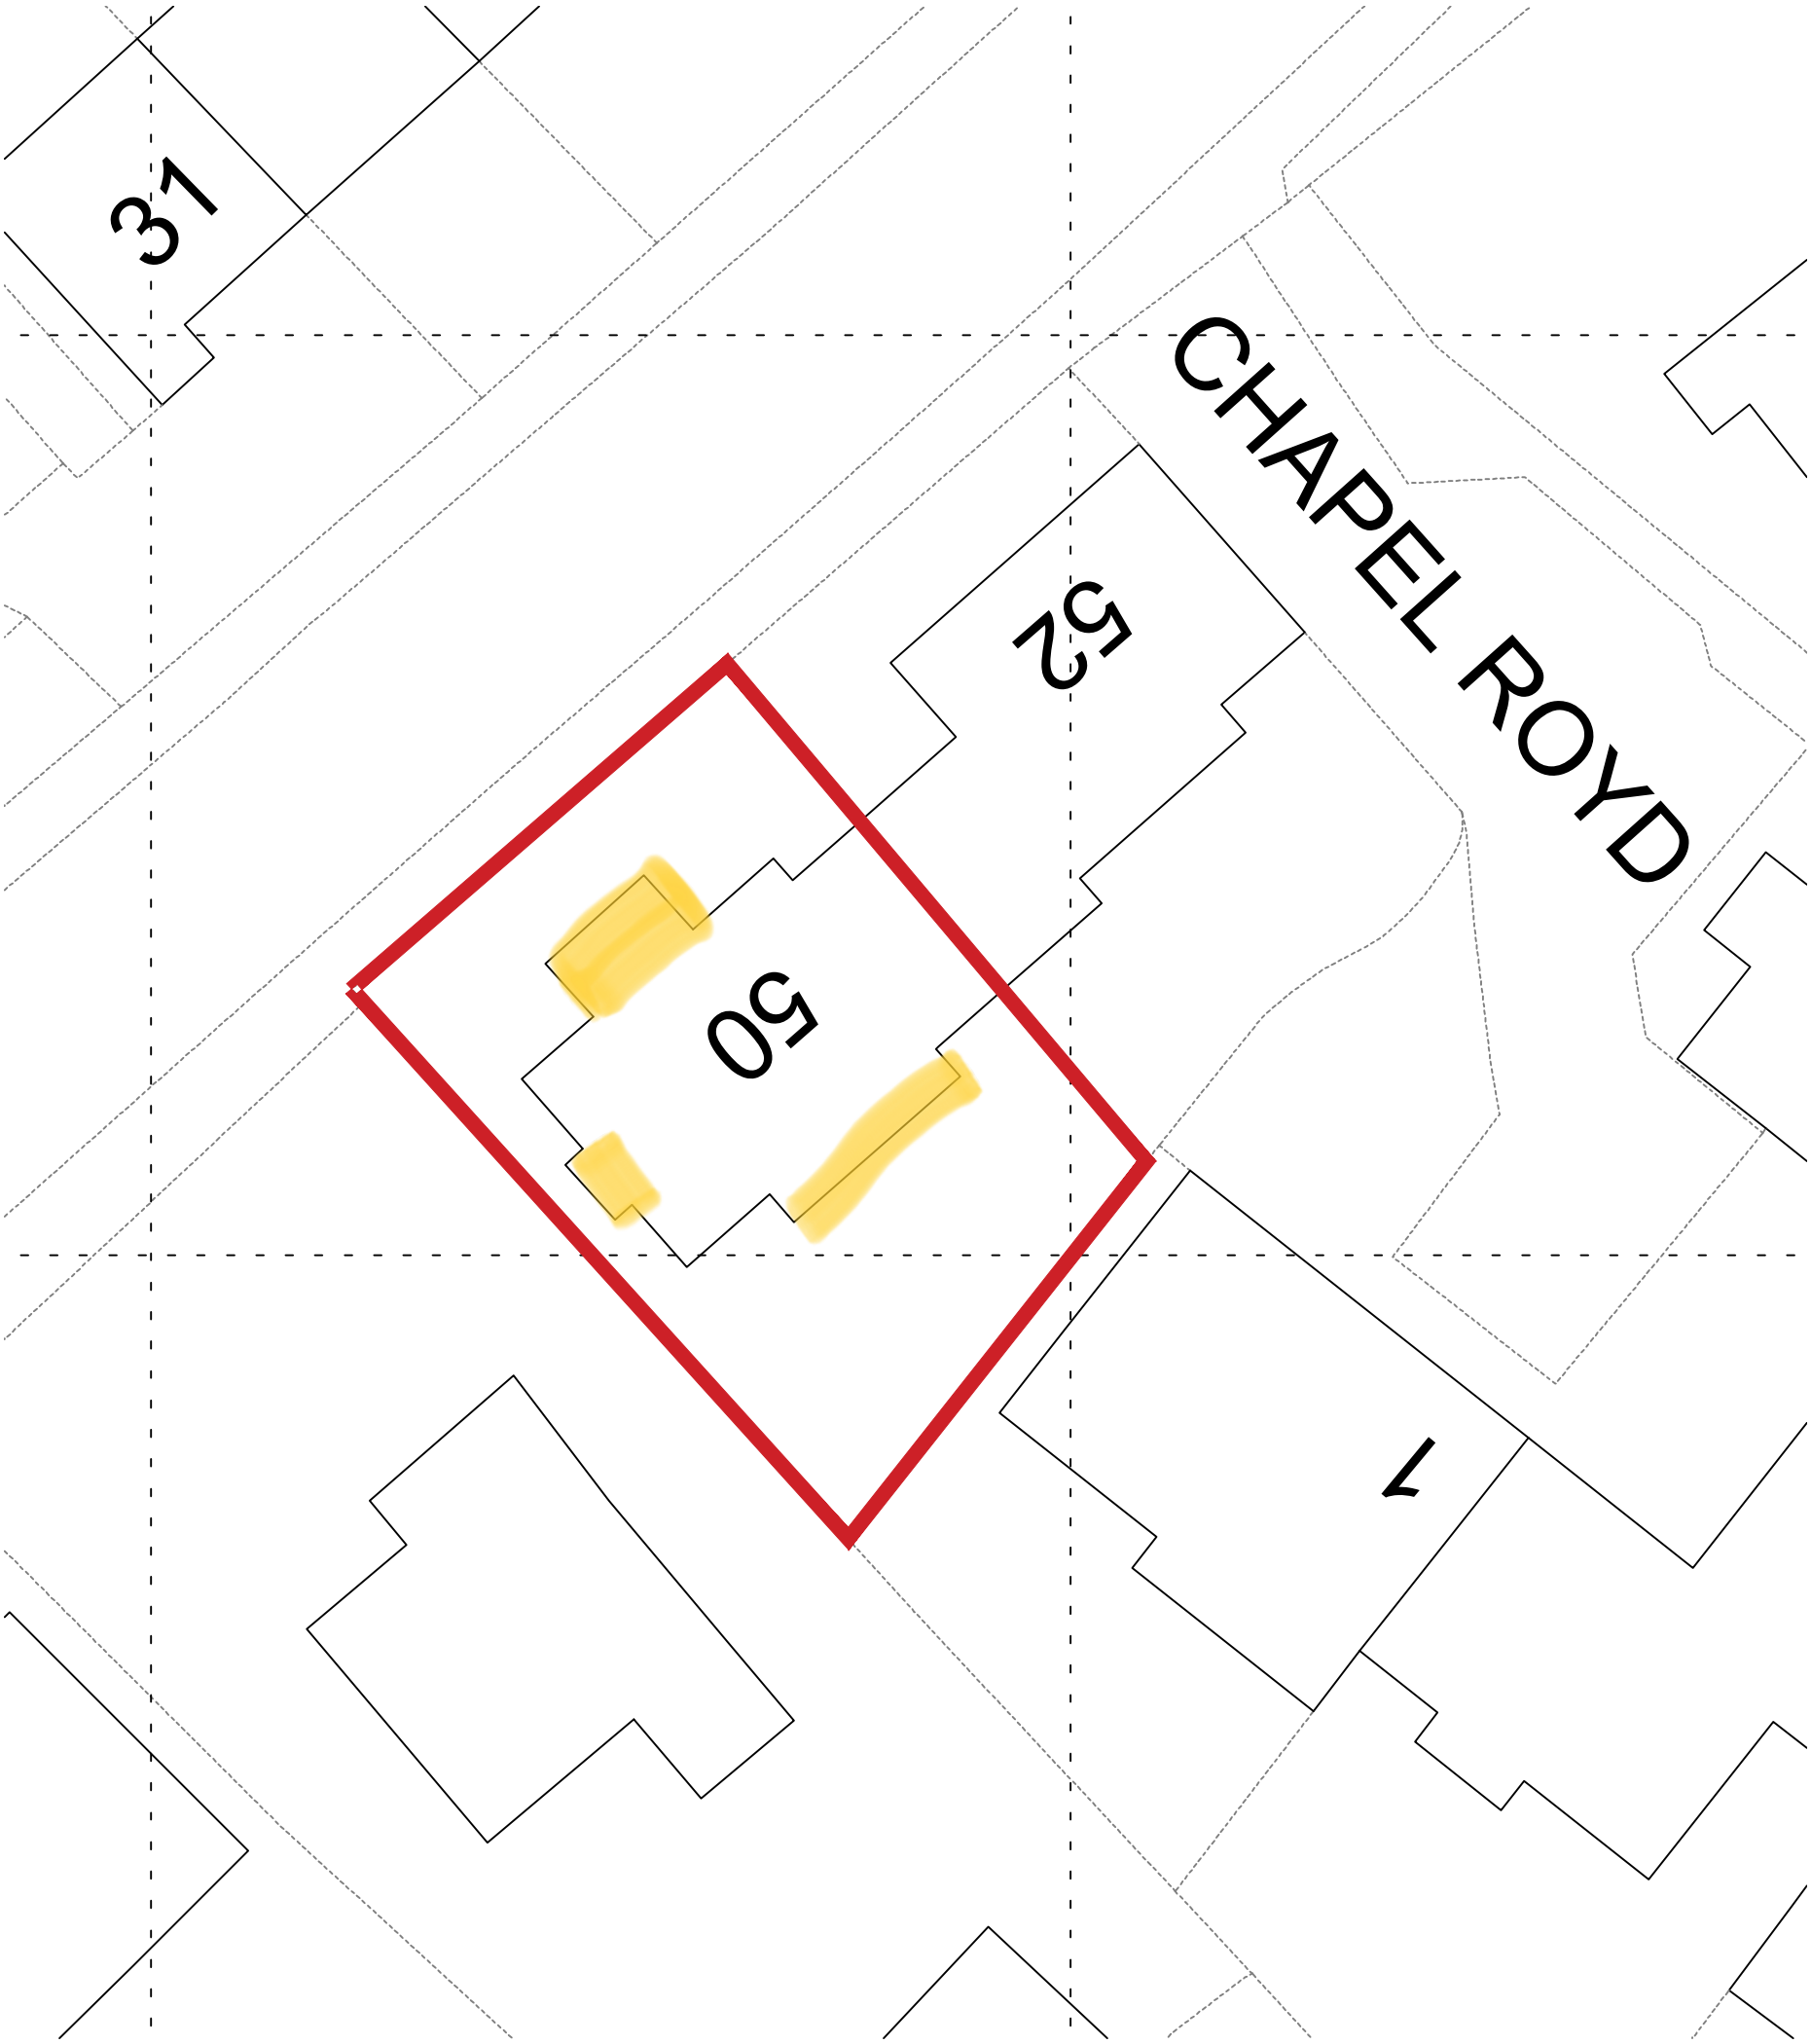

					CLIENT Emma & Nick		PROJECT Church Street, Emley	
					DRAWING TITLE Proposed Site Plan			
DRAWN JW	APP'D -	ISSUED FOR APPROVAL	NB : DO NOT SCALE OFF THESE DRAWINGS. ALL DRAWINGS ARE SUBJECT TO CHECK DIMENSIONAL SURVEY PRIOR TO MANUFACTURE OF FF&E. ALL DRAWINGS SUBJECT TO PLANNING AND BUILDING CONTROL APPROVAL PROCESS.		PROJECT NO. 2021.002	DRAWING NO. SK04	SCALE @ A3 1:200	DATE 10.07.21