


0 0.5 1m 5m 10m

PROJECT REF
21014

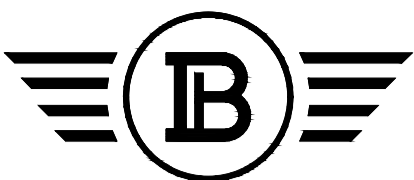

DRAWING REF
002

BLUECHIP ARCHITECTS

SCALE
1:100 @ A1

RIBA # arb
Chartered Practice Architects Registration Board

DATE
MAY '21

CLIENT
MR FAN
YANGTZE RESTAURANT
HALIFAX ROAD
LIVERSEDGE
WF15 6NU


PROJECT
CONVERSION & REMODELLING OF
EXISTING RESTAURANT TO
APARTMENTS

DRAWING TITLE
EXISTING ELEVATIONS

CLIENT



FRONT ELEVATION (N)

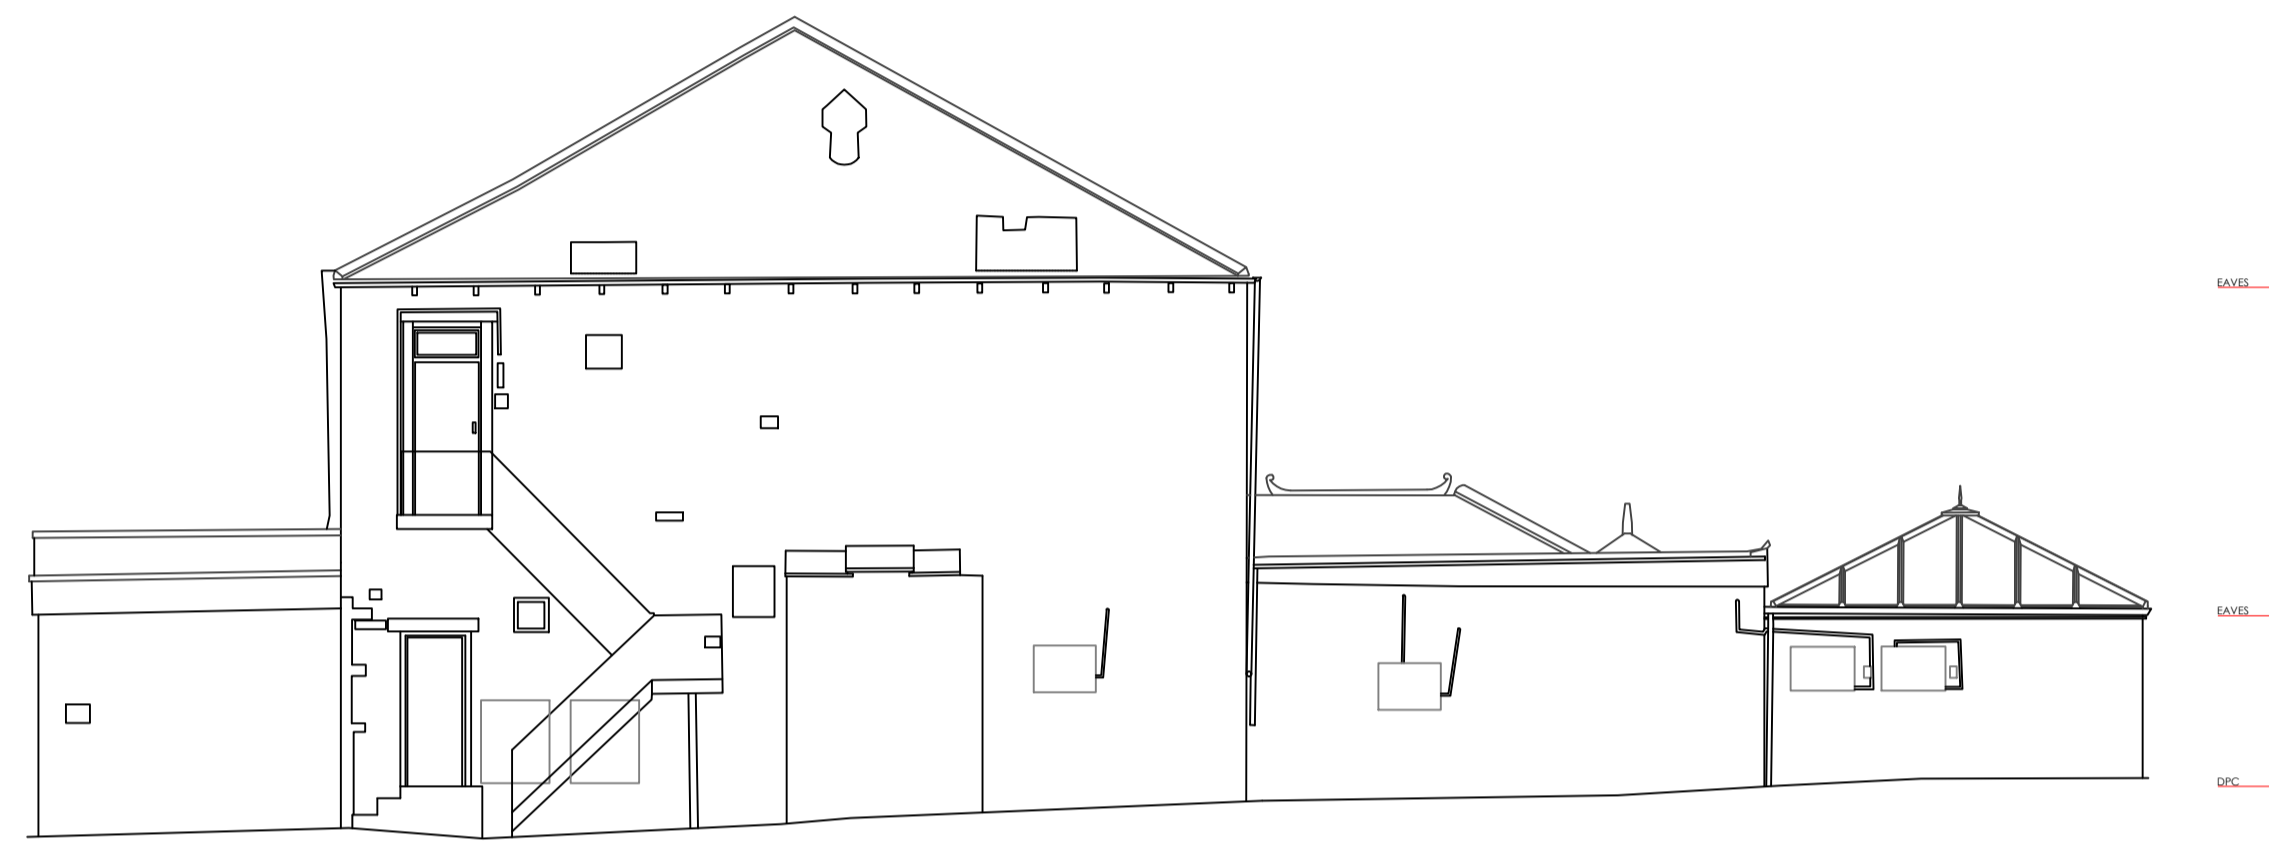

SIDE ELEVATION (E)




REAR ELEVATION (S)



SIDE ELEVATION (W)

ISSUED FOR CLIENT REVIEW & COMMENT 07.05.21

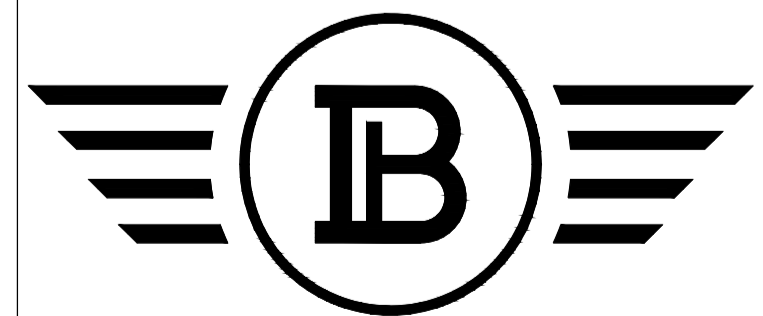

BLUECHIP ARCHITECTS

07999 294 675

DESIGN@BLUECHIP-ARCHITECTURE.CO.UK
WWW.BLUECHIP-ARCHITECTURE.CO.UK

LOWRY MILL | LEES ST. | SWINTON | MANCHESTER | M27 6DB

DO NOT SCALE FROM THIS DRAWING. COPYRIGHT PROTECTED & ISSUED UNDER LICENCE TO THE CLIENT NAMED BELOW. ALL INFORMATION CONTAINED WITHIN IS NON-TRANSFERABLE WITHOUT APPROVAL FROM BLUECHIP ARCHITECTS LTD.