



0 0.5 1m 5m 10m

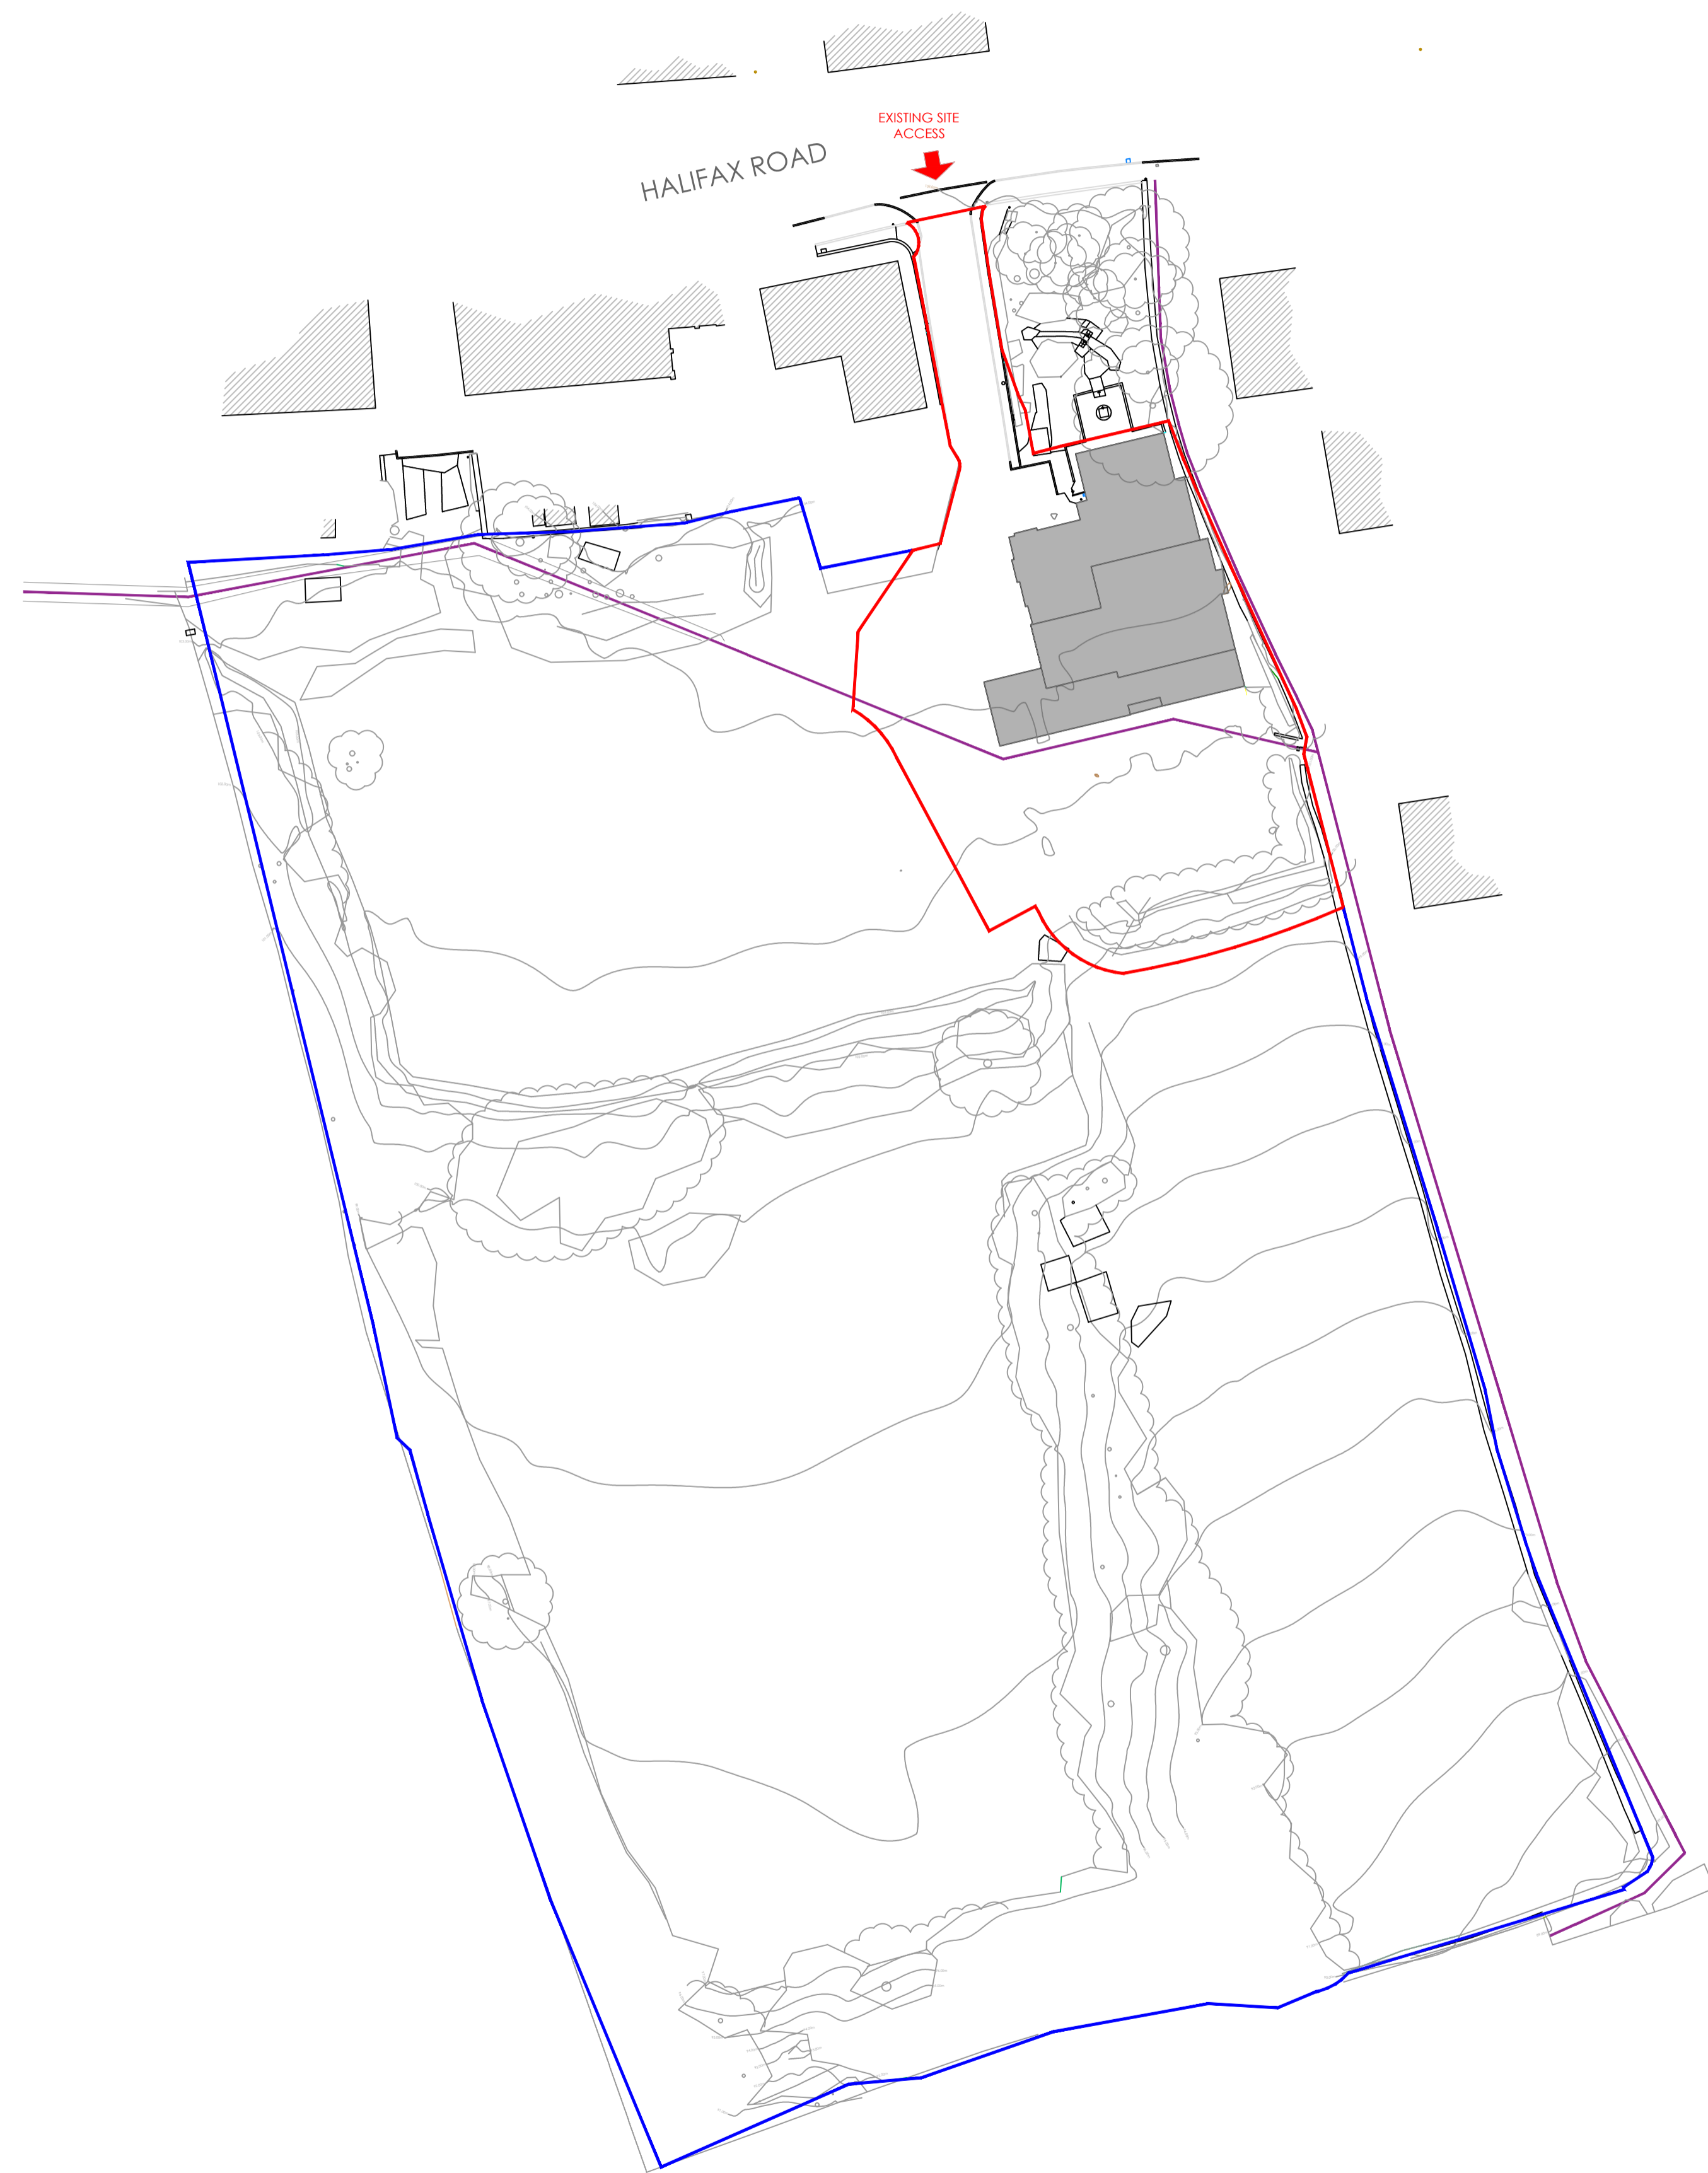

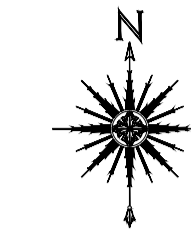





PROJECT REF
21028
DRAWING REF
020A
SCALE
1:500 @ A1
DATE
MAY '21




CLIENT
MR FAN
YANGTZE RESTAURANT
HALIFAX ROAD
LIVERSEDGE
WF15 6NU

PROJECT
CONVERSION & REMODELLING OF
EXISTING RESTAURANT TO
APARTMENTS

DRAWING TITLE
EXISTING SITE PLAN
CLIENT

-  SITE BOUNDARY
-  EXISTING SITE ACCESS
-  PROPOSED ROUTES
-  PUBLIC RIGHT OF WAY
-  PROW TO BE REDIRECTED
-  PROPOSED PROW DIVERSION

ISSUED FOR CLIENT REVIEW & COMMENT 06.05.21

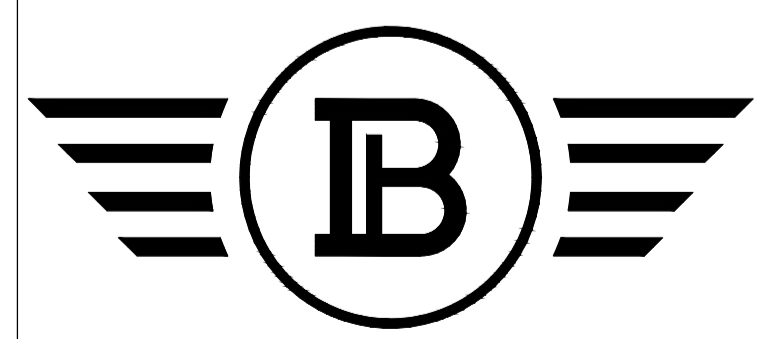

BLUECHIP ARCHITECTS

07999 294 675

DESIGN@BLUECHIP-ARCHITECTURE.CO.UK
WWW.BLUECHIP-ARCHITECTURE.CO.UK

LOWRY MILL | LEES ST. | SWINTON | MANCHESTER | M27 6DB

DO NOT SCALE FROM THIS DRAWING. COPYRIGHT PROTECTED & ISSUED UNDER LICENCE TO THE CLIENT NAMED BELOW. ALL INFORMATION CONTAINED WITHIN IS NON-TRANSFERABLE WITHOUT APPROVAL FROM BLUECHIP ARCHITECTS LTD.