



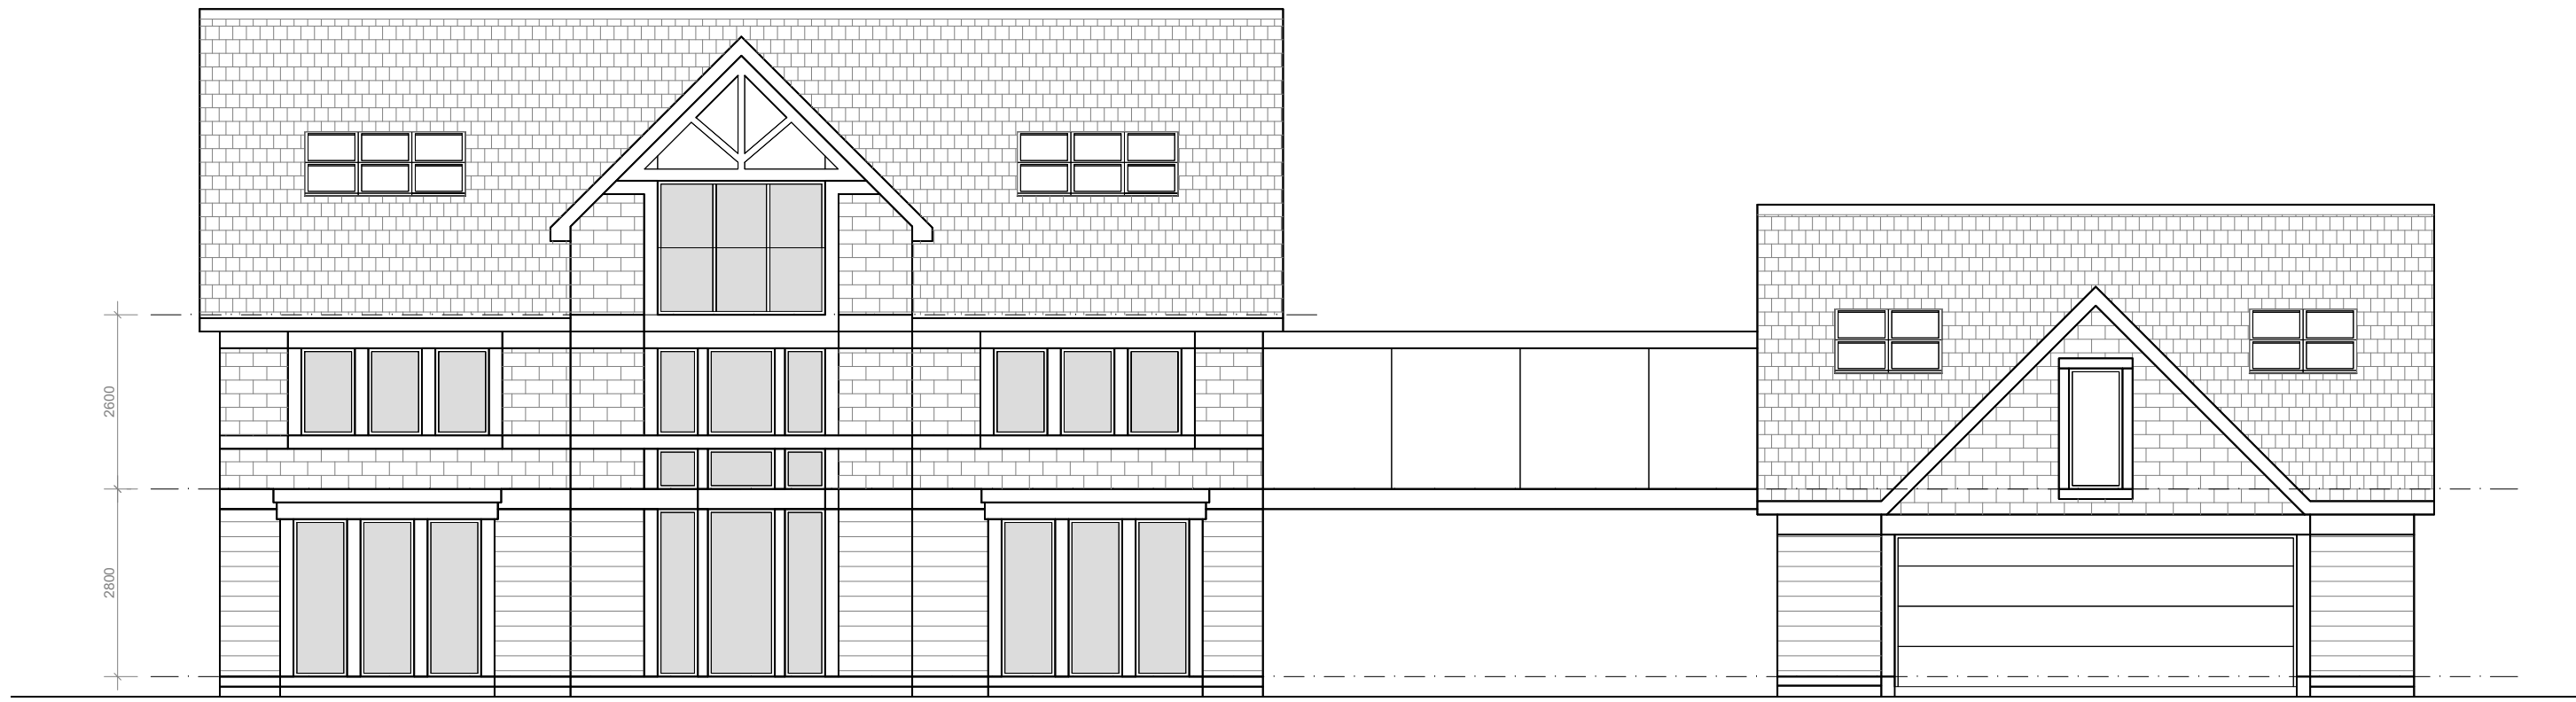

front elevation


External materials:
all natural stone ashlar and coursed walling
natural slate dark grey roofing tile

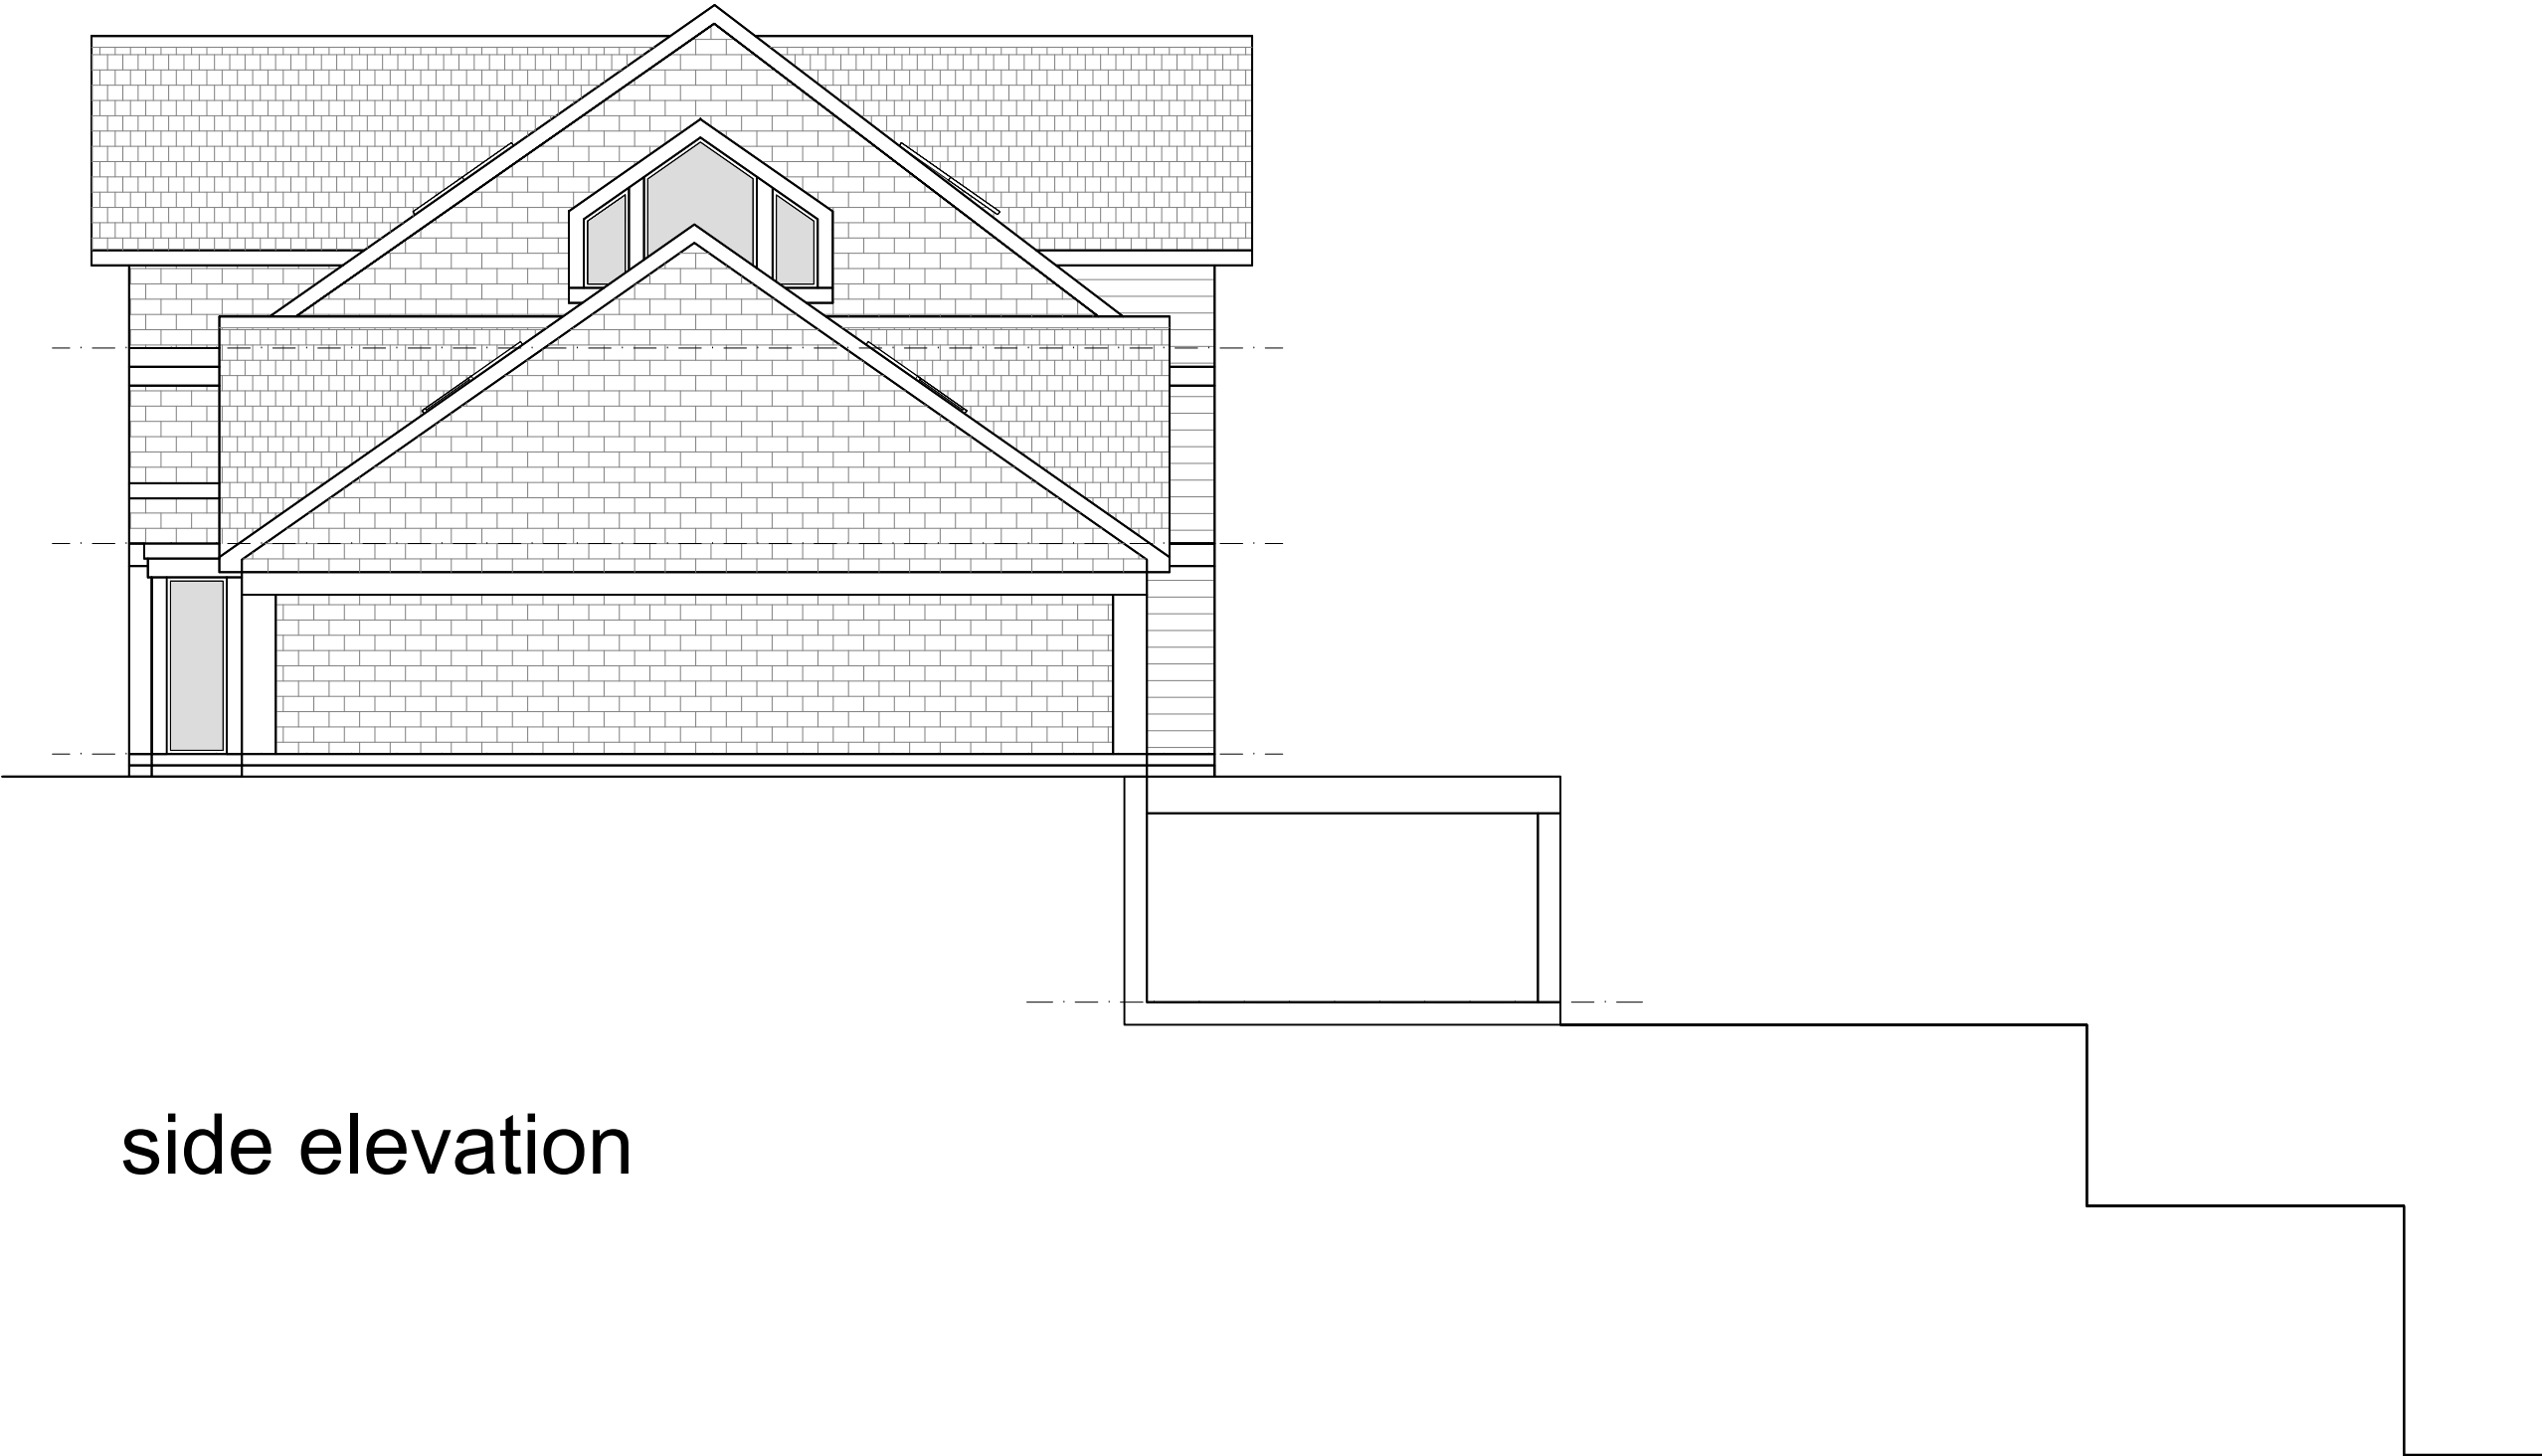


side elevation



rear elevation

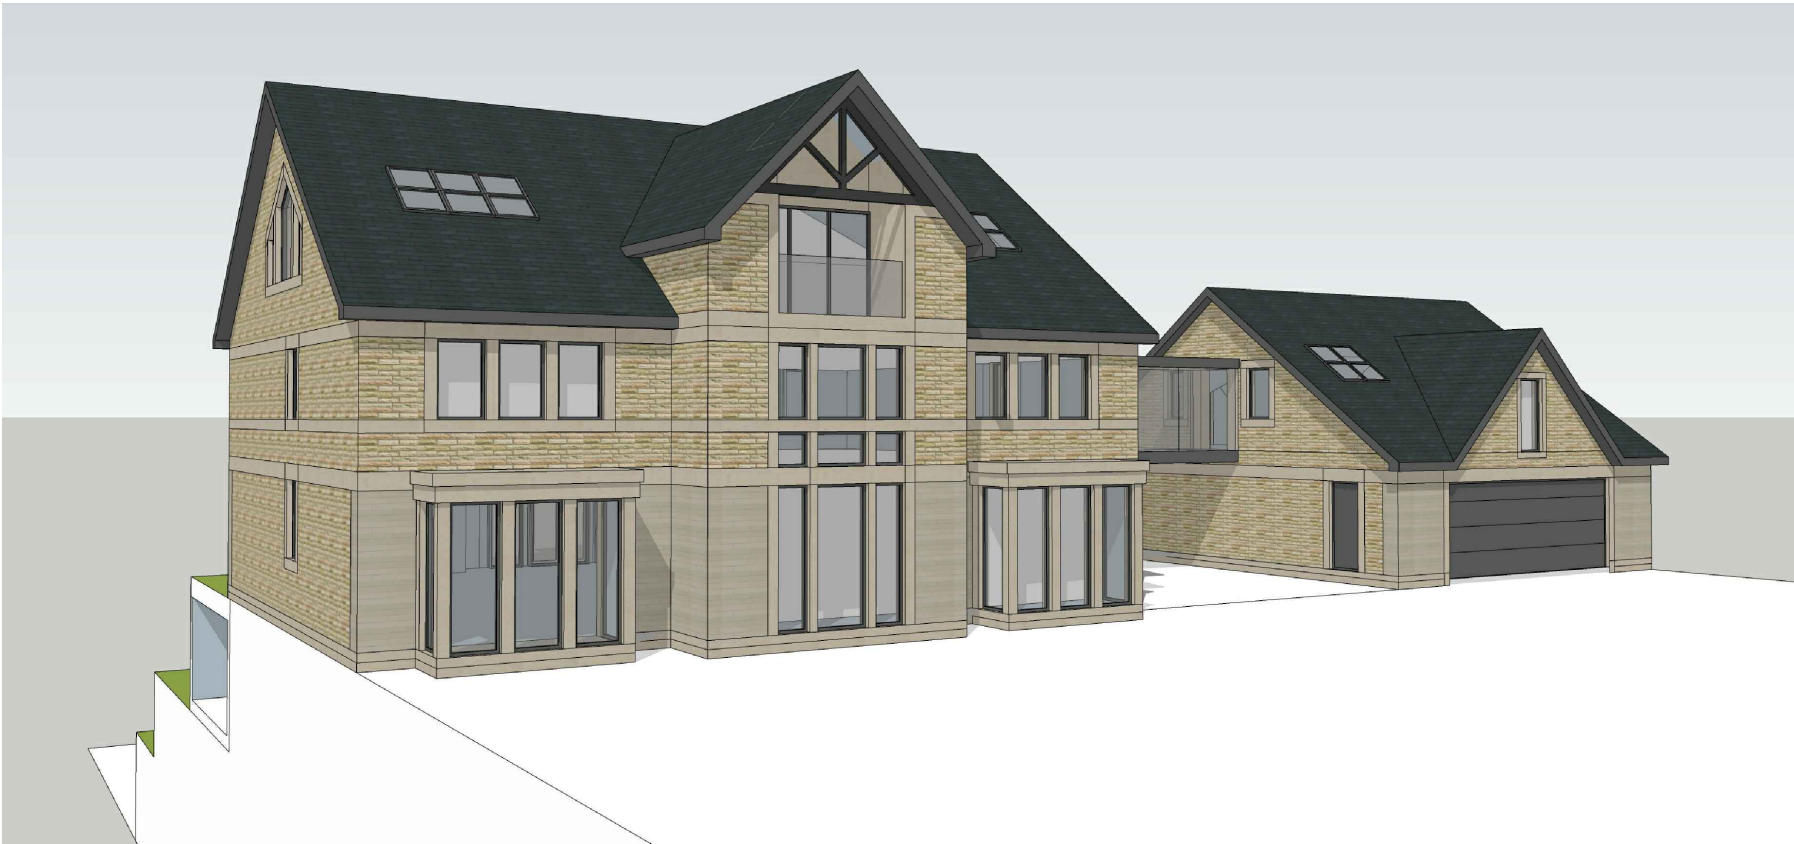

3D VISUAL

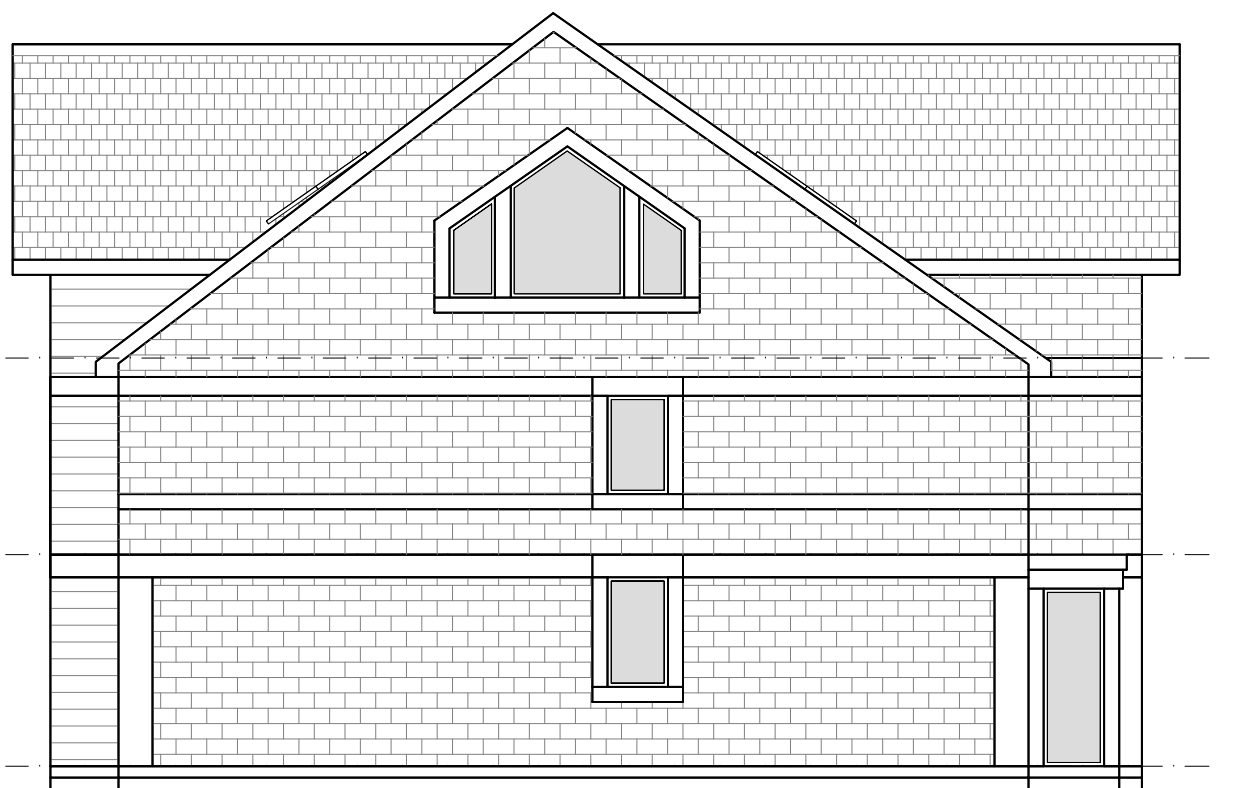


side elevation

PRELIMINARY

DO NOT USE THIS DRAWING FOR CONSTRUCTION OR TENDER, DETAILED BUILDING REGULATION DRAWINGS AND STRUCTURAL DESIGN CALCULATIONS TO FOLLOW, USING APPROVED BUILDING INSPECTORS.



THIS DRAWING IS COPY RIGHT AND MUST NOT BE REPRODUCED / COPIED, MADE USE OF OR ISSUED WITHOUT PRIOR WRITTEN CONSENT OF DK ARCHITECTS

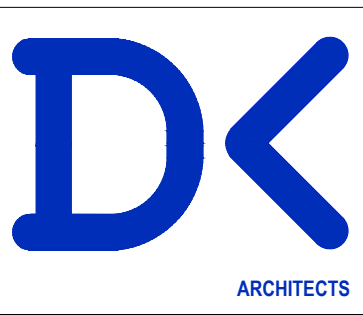

DK ARCHITECTS

t 01924 477212
m 07718 990668
e info@dkarchitects.net
w dkarchitects.net

DK Architects, Suite 4, Batley Business Park, Technology Drive, Batley, WF17 6ER

PROJECT: DEMOLITION OF EXISTING DWELLING AND REPLACEMENT WITH NEW DWELLING	
ADDRESS: 14 LODGE FARM CLOSE DEWSBURY WF12 0DG	
DRG: PROPOSED ELEVATIONS	
STATUS: PLANNING APPLICATION subject to approval	
DATE: 19.07.2021 SCALE: nts SIZE: A1	DRAWN: AHD CHECKED: ANK DRG NO: 20.2745.06
COPYRIGHT © 2007 DK ARCHITECTS(UK) LIMITED. ALL RIGHTS RESERVED. REFER TO DIMENSIONS AND DO NOT SCALE.	

INDICATIVE PLAN FOR DESIGN CONSIDERATION
PURPOSES ONLY. SUBJECT TO APPROVALS, DETAILED
DESIGN AND STRUCTURAL CALCULATIONS,
DO NOT USE FOR CONSTRUCTION