


IF IN ANY DOUBT PLEASE ASK THE ARCHITECT FOR CLARIFICATION.
DO NOT SCALE FROM DRAWING. ALL DIMENSIONS TO BE CHECKED ON SITE.
THE COPYRIGHT FOR THESE DRAWINGS REMAINS THE PROPERTY OF THE ARCHITECT. THEY MUST NOT BE REPRODUCED IN ANY WAY WITHOUT THE ARCHITECT'S PRIOR WRITTEN CONSENT.




SOUTH ELEVATION

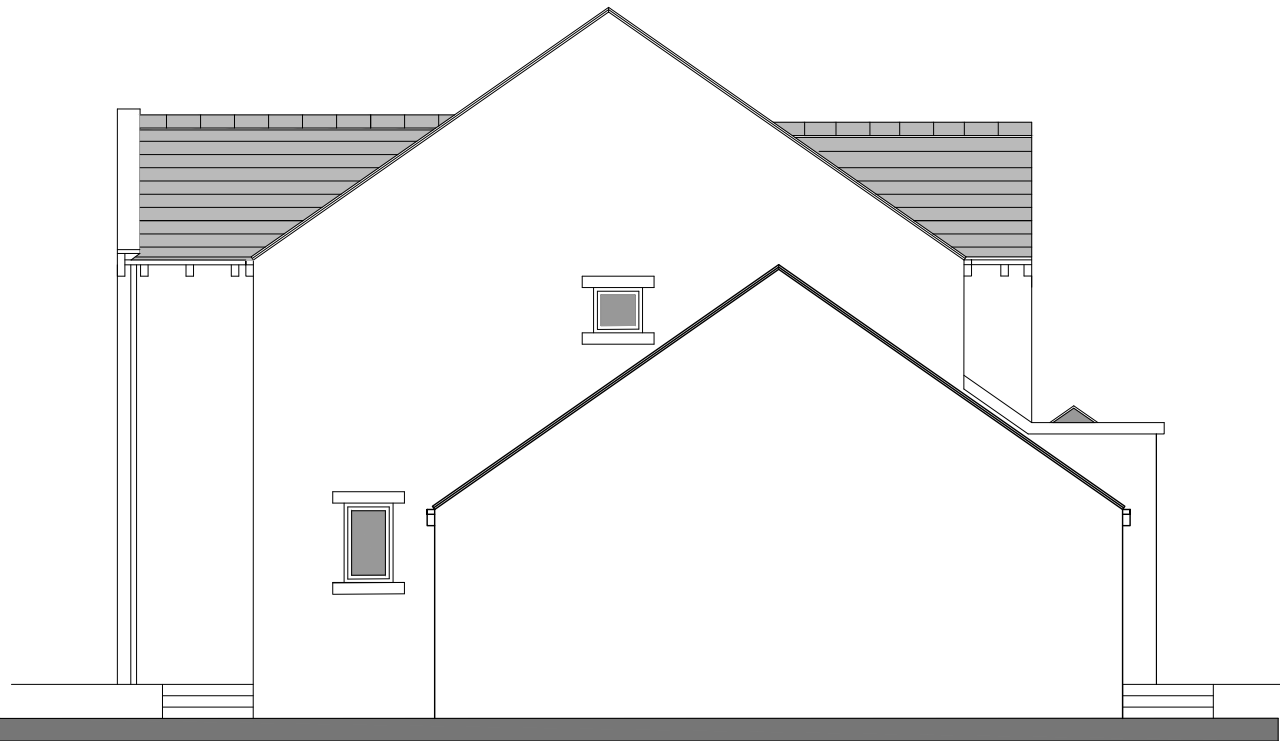


EAST ELEVATION




NORTH ELEVATION

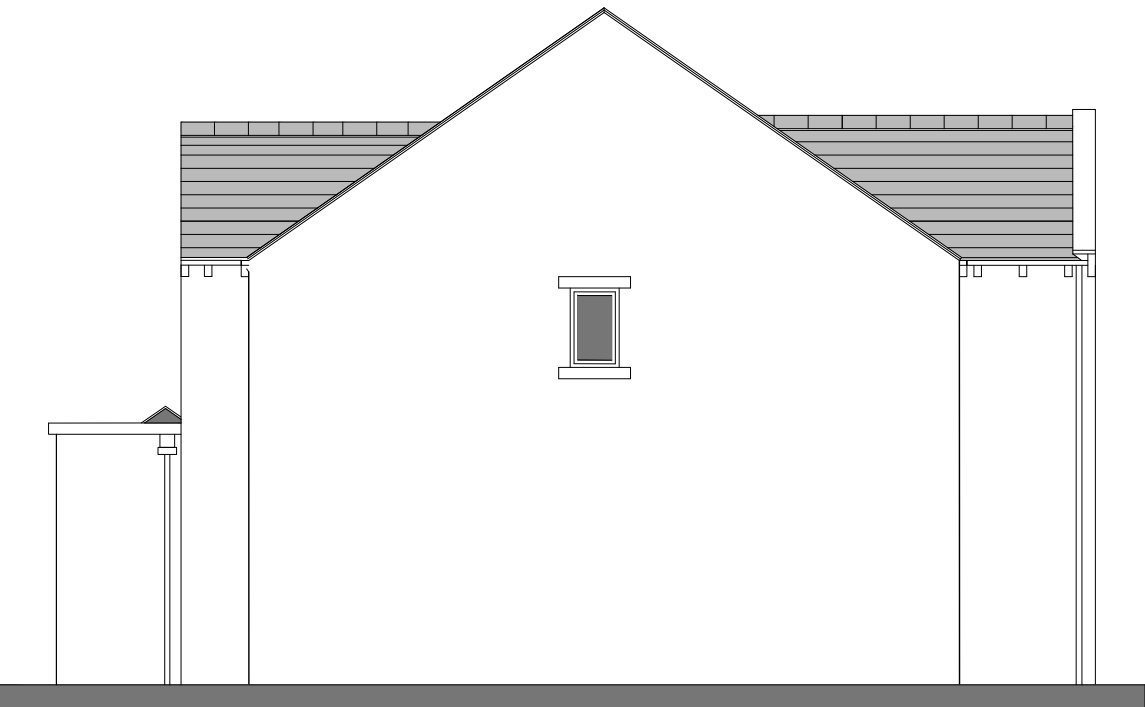

WEST ELEVATION

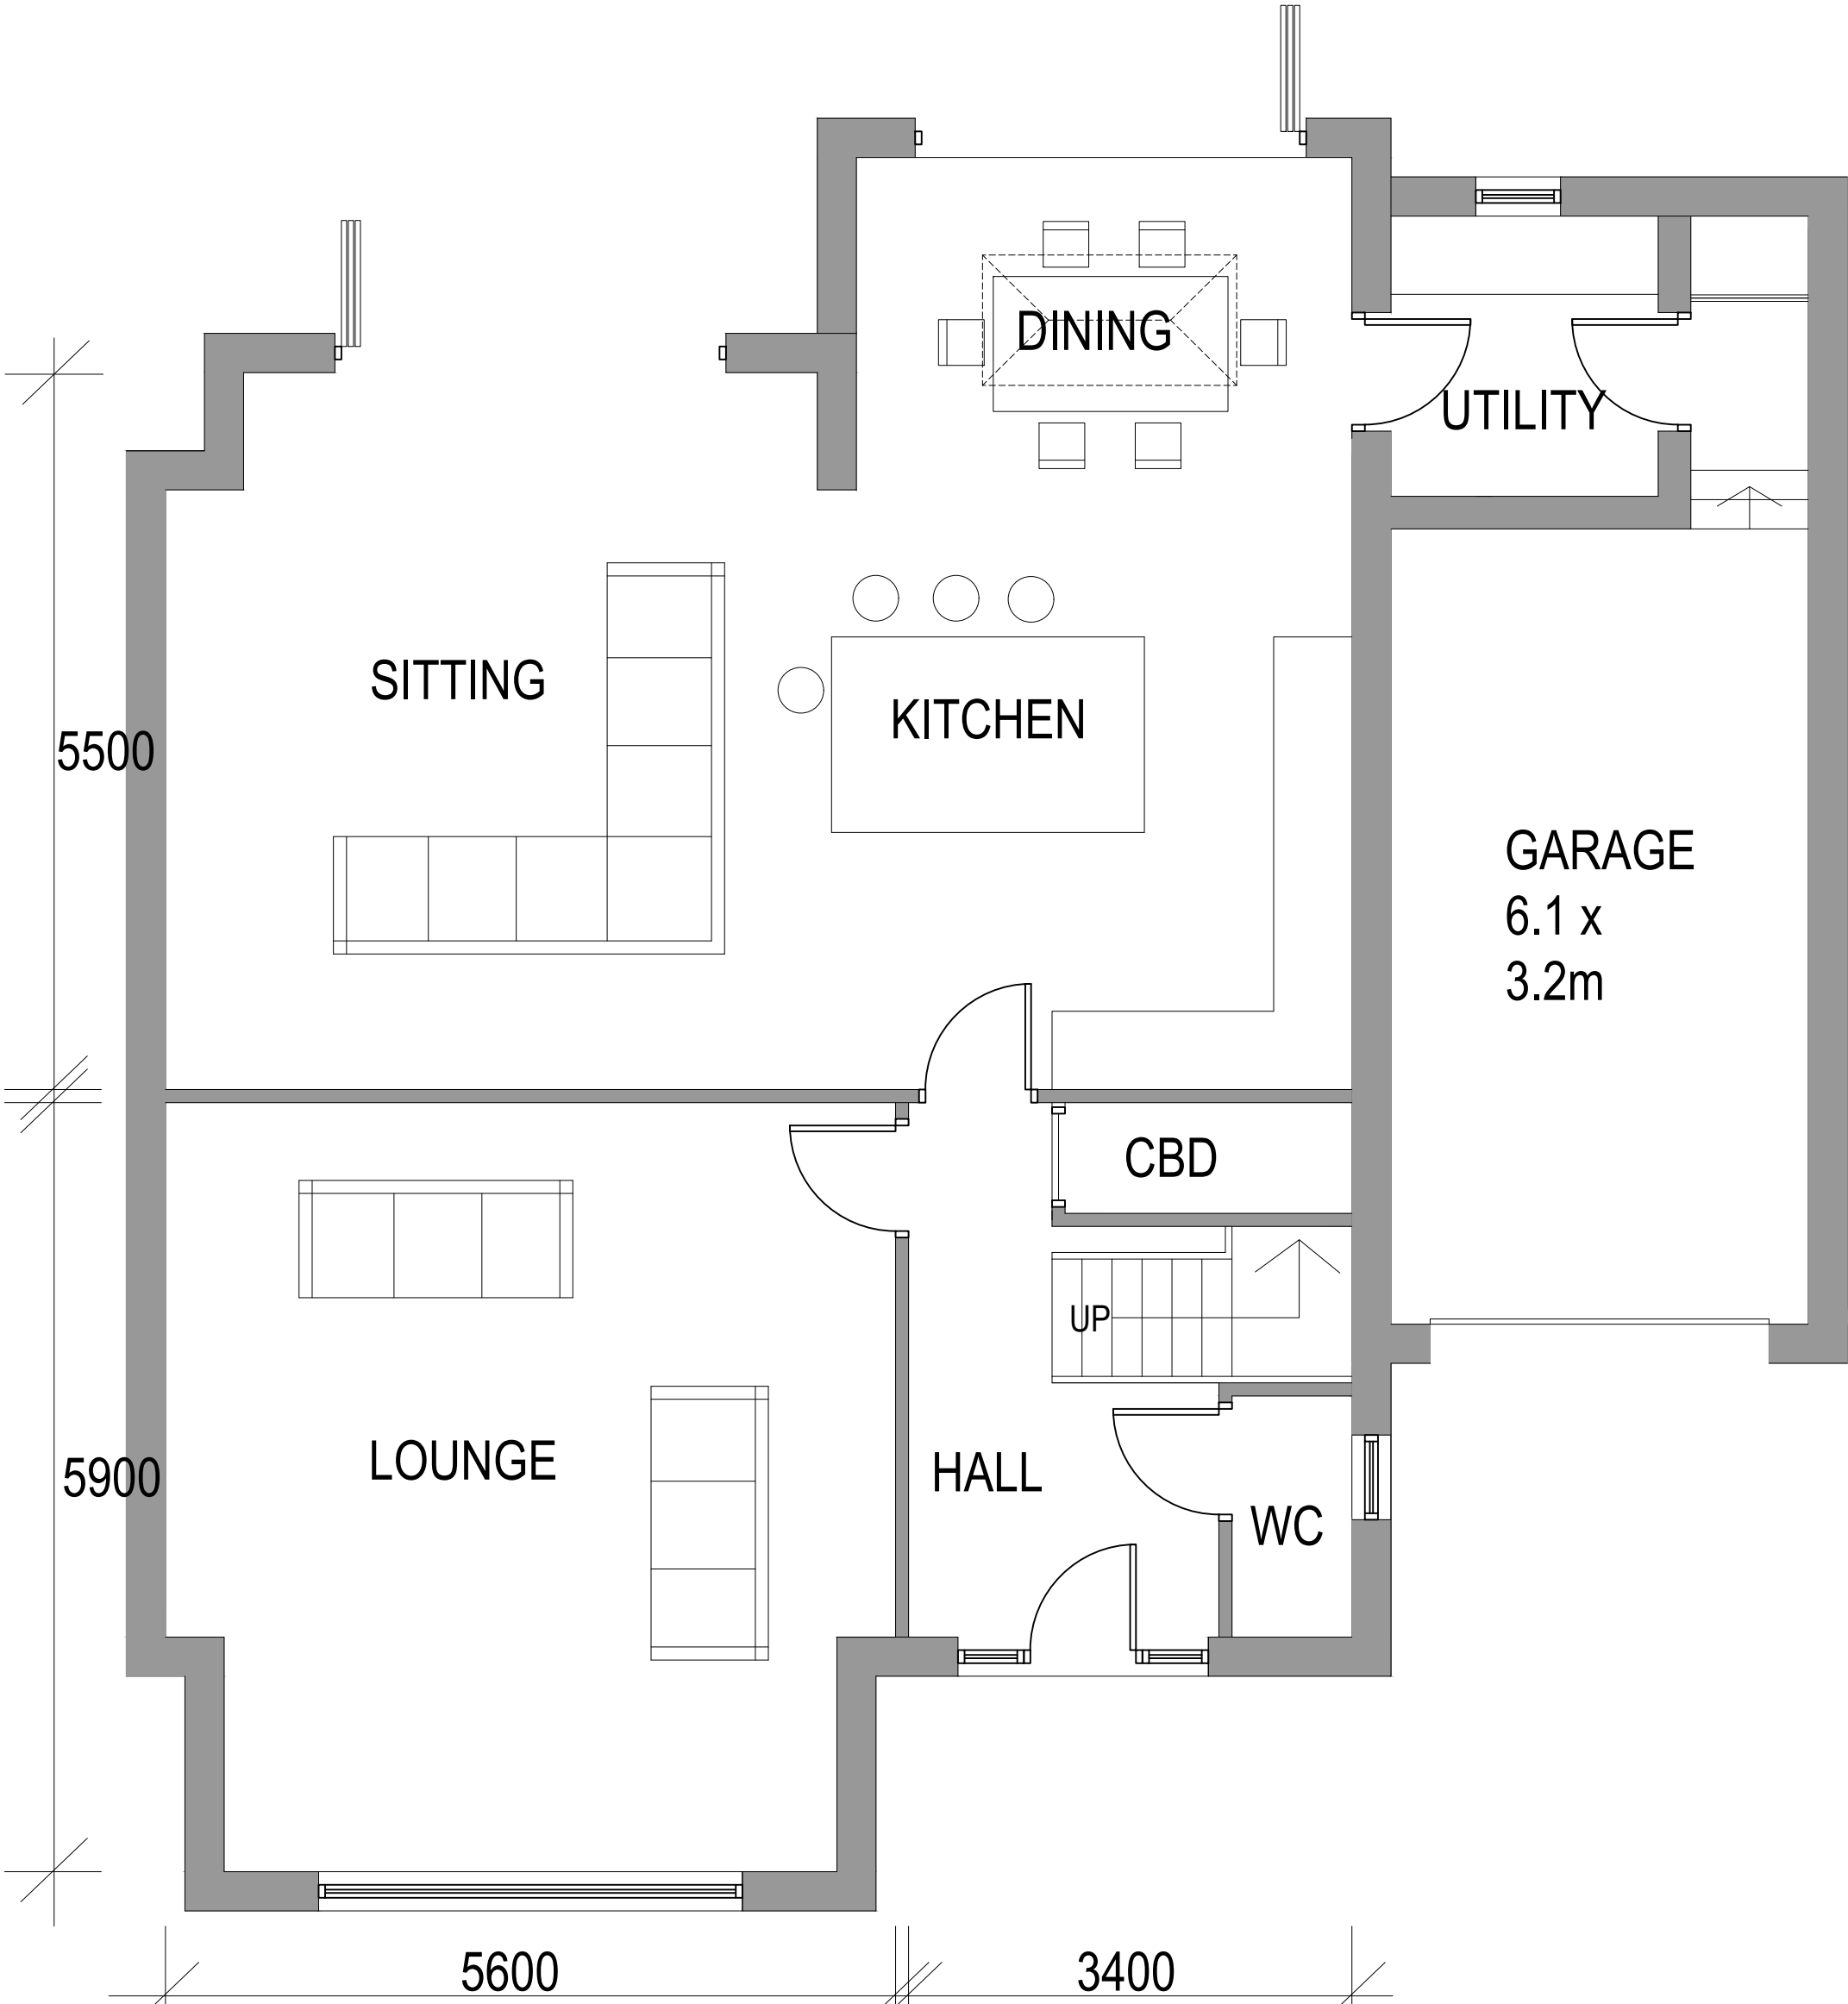


GROUND FLOOR

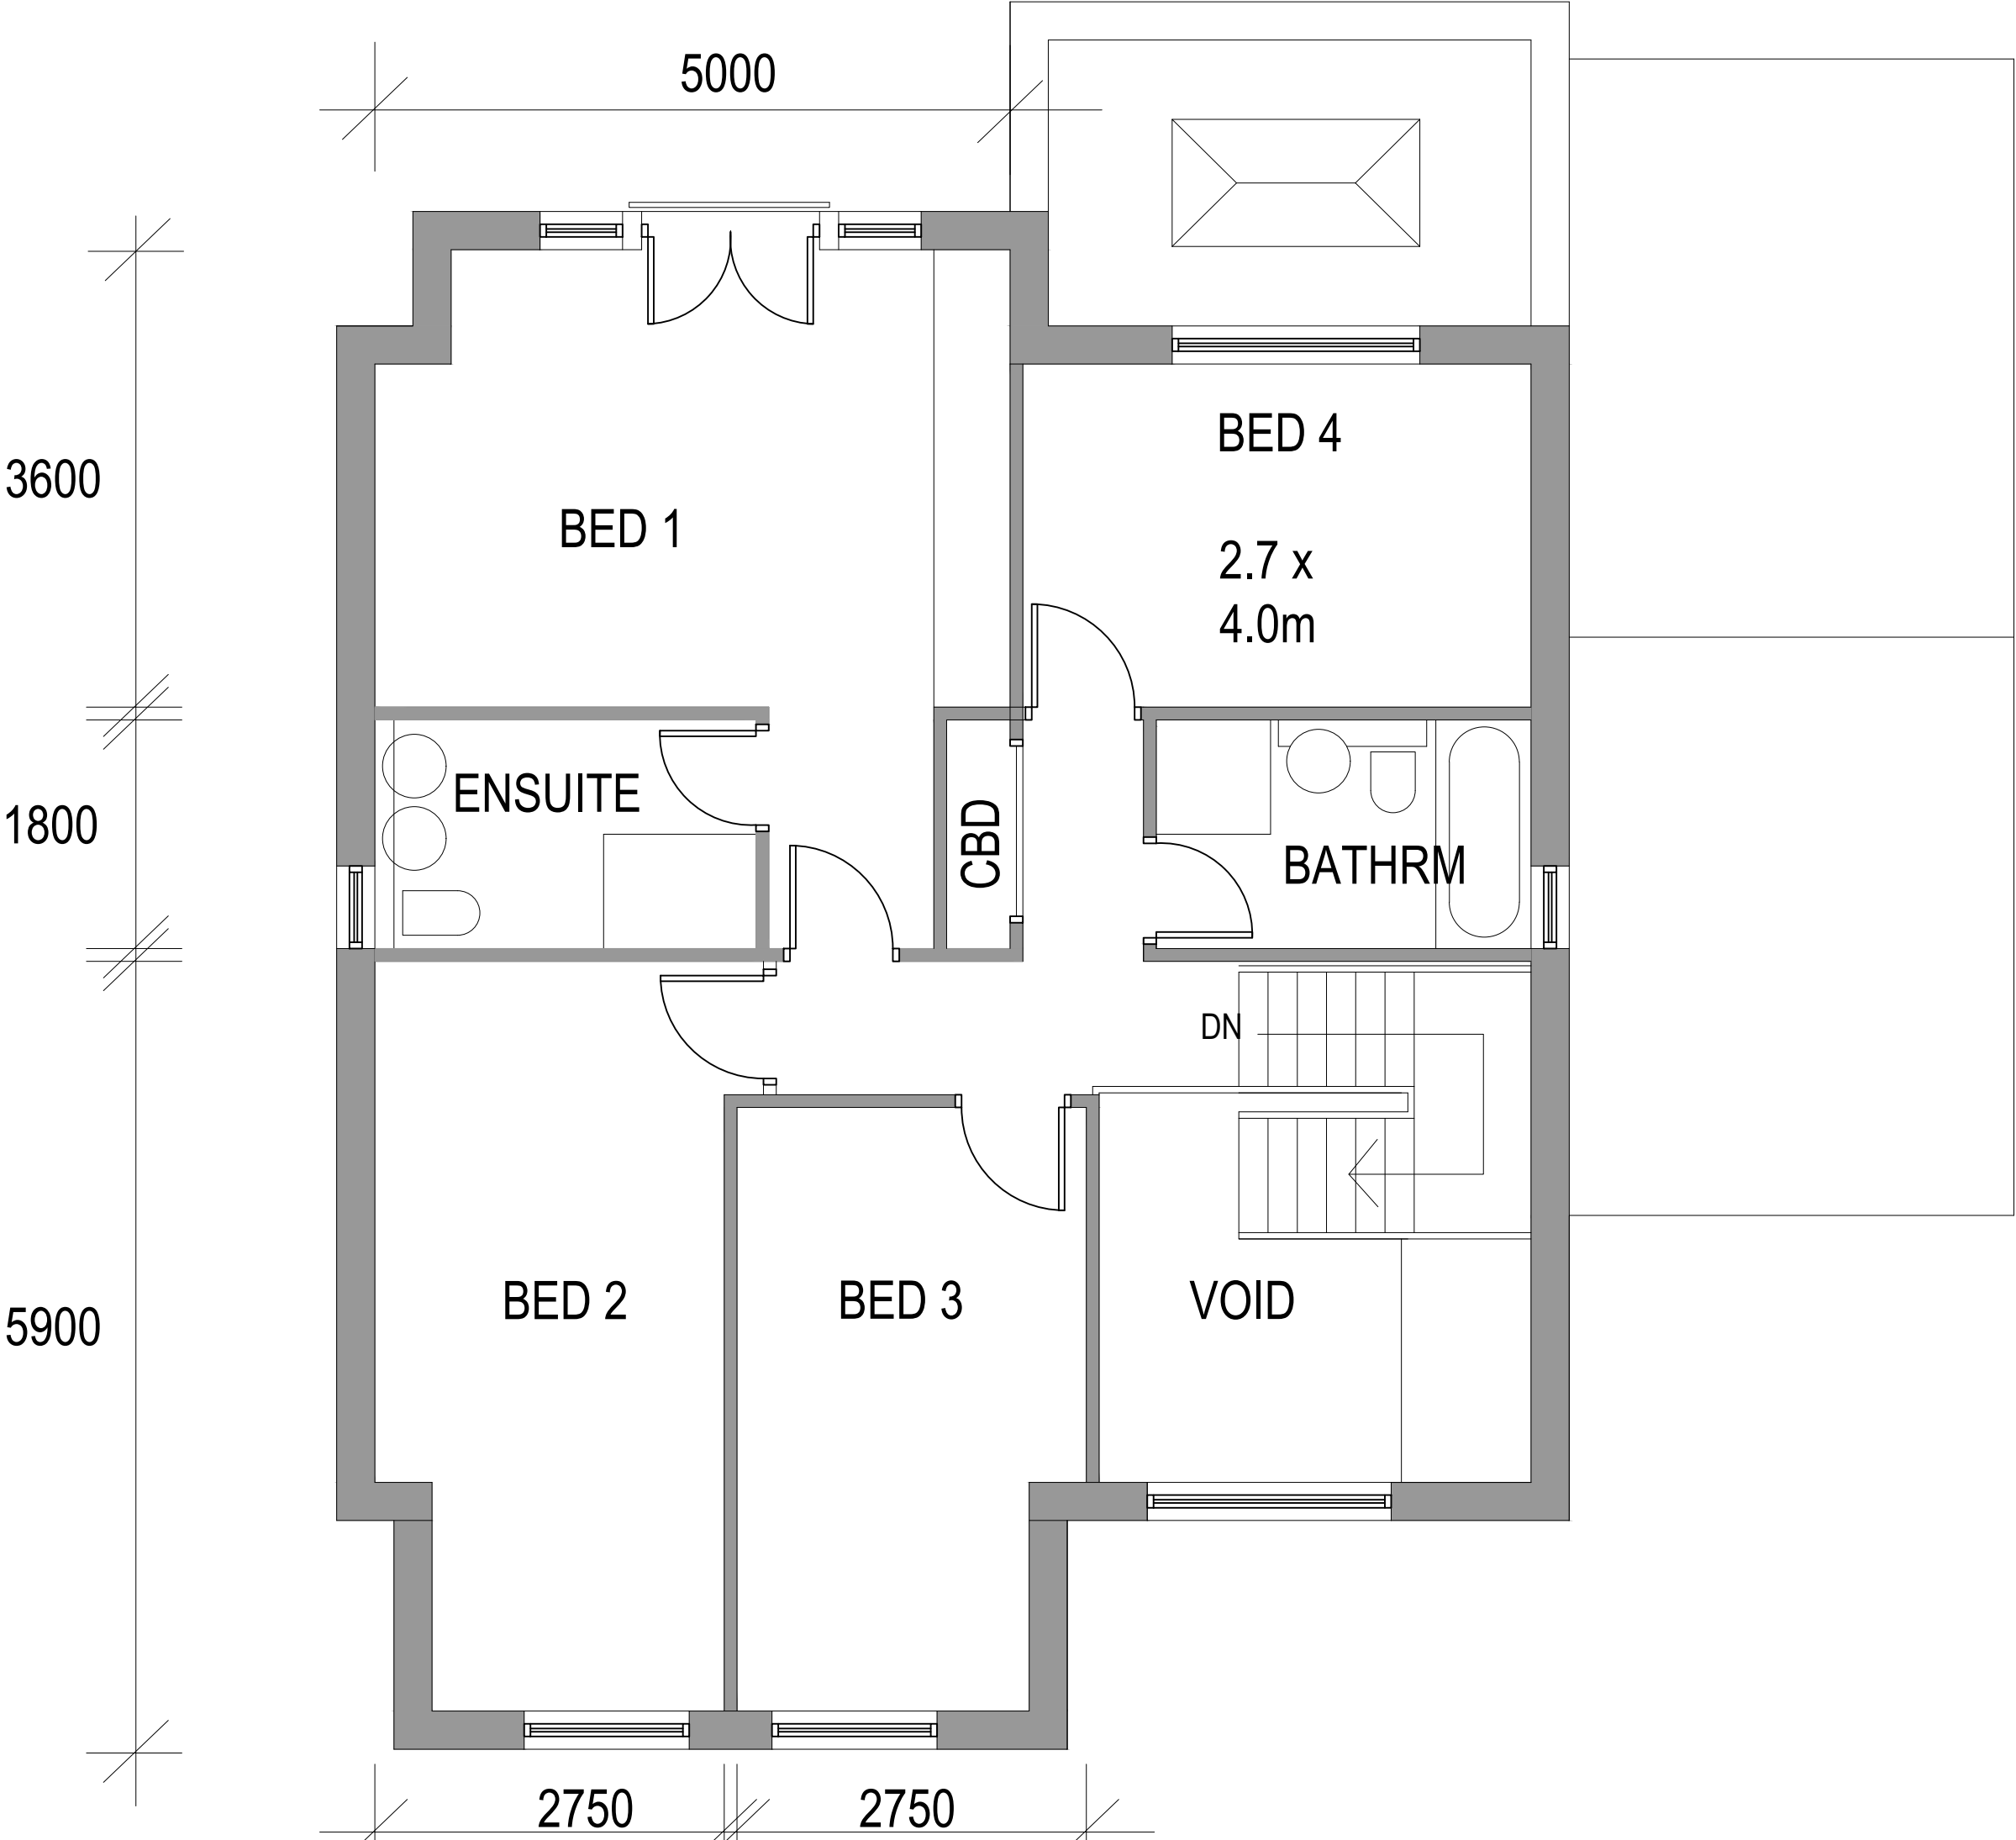

FIRST FLOOR

MATERIALS:
WALLS - COURSED NATURAL STONE
ROOF - BLUE SLATE

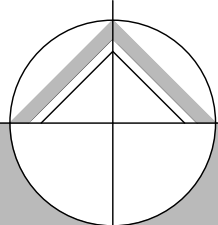
northern design
partnership

Chartered Architects
The Chapel, Millmoor Road,
Meltham, Holmfirth, HD9 5JU

www.northerndesignpartnership.co.uk
Instagram: @northerndesignp
Telephone: (01484) 854848

client	MR AND MRS STEPHENSON		
project	PROPOSED RESIDENTIAL DEVELOPMENT ADJ TO 60 HUDDERSFIELD ROAD SKELMANTHORPE HD8 9AS		
drawing	PROPOSED PLANS AND ELEVATIONS		
revision	notes	date	drawn
*	*	*	*
scale :	1:50 AT A1	06.21	PB
project no.	2134	drawing no.	03
		revision	