



IF IN ANY DOUBT PLEASE ASK THE ARCHITECT FOR CLARIFICATION.
DO NOT SCALE FROM DRAWING. ALL DIMENSIONS TO BE CHECKED ON SITE.
THE COPYRIGHT FOR THESE DRAWINGS REMAINS THE PROPERTY OF THE ARCHITECT. THEY MUST NOT BE REPRODUCED IN ANY WAY WITHOUT THE ARCHITECTS PRIOR WRITTEN CONSENT

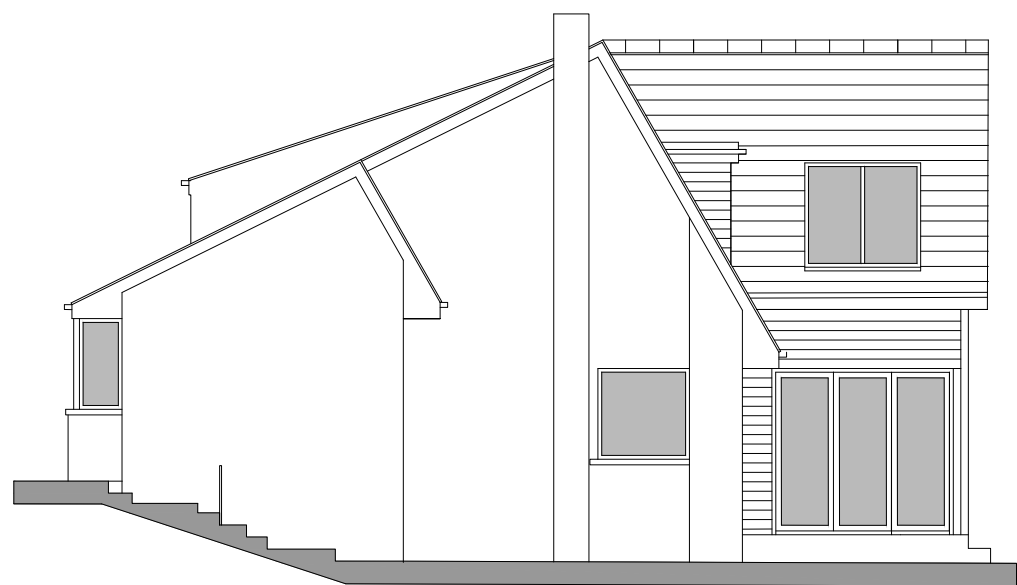


SIDE ELEVATION




REAR ELEVATION

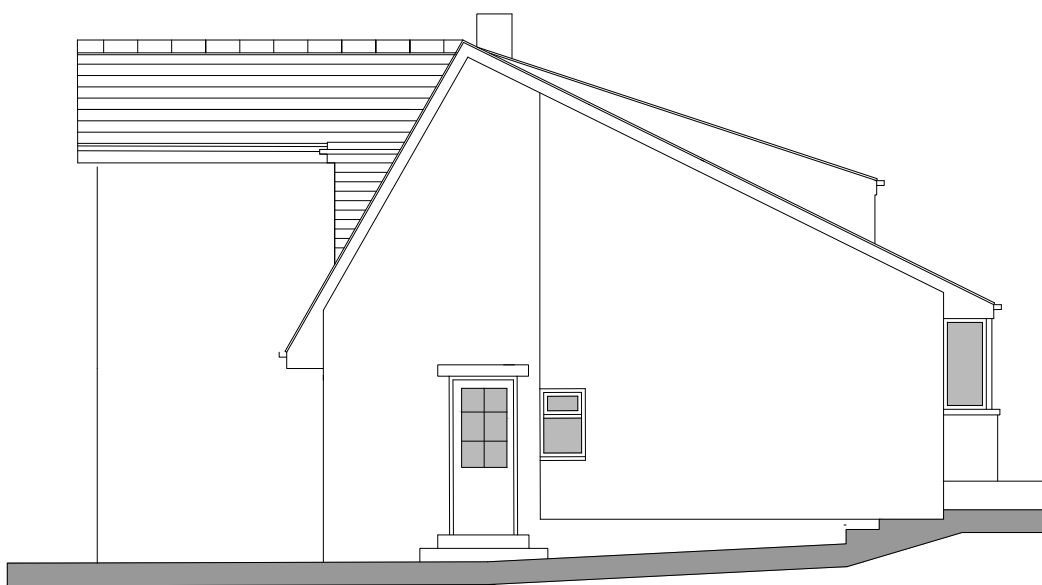


SIDE ELEVATION

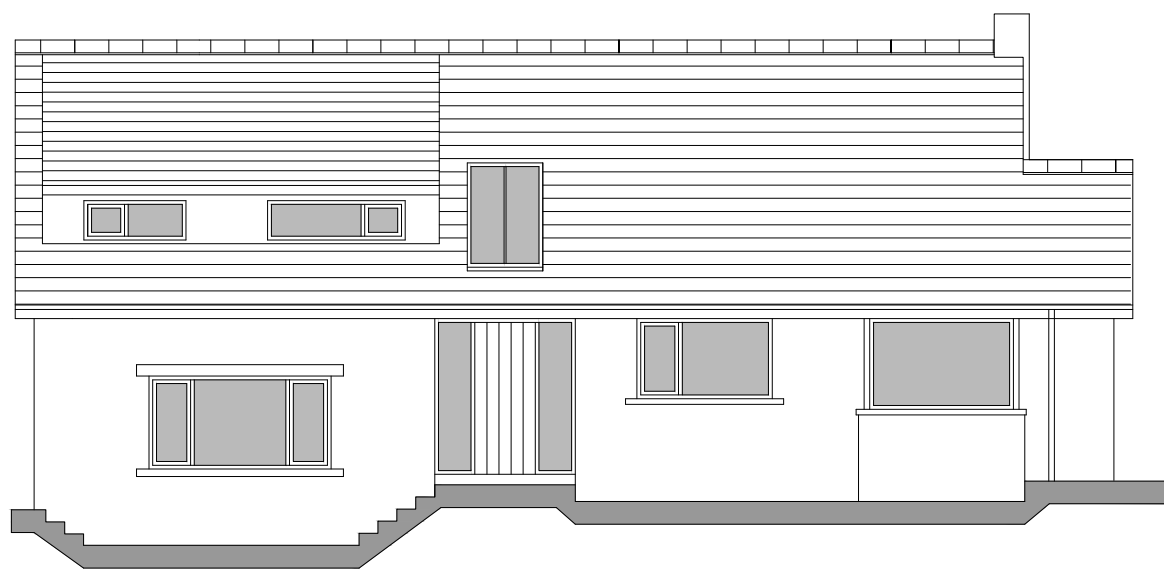


FRONT ELEVATION

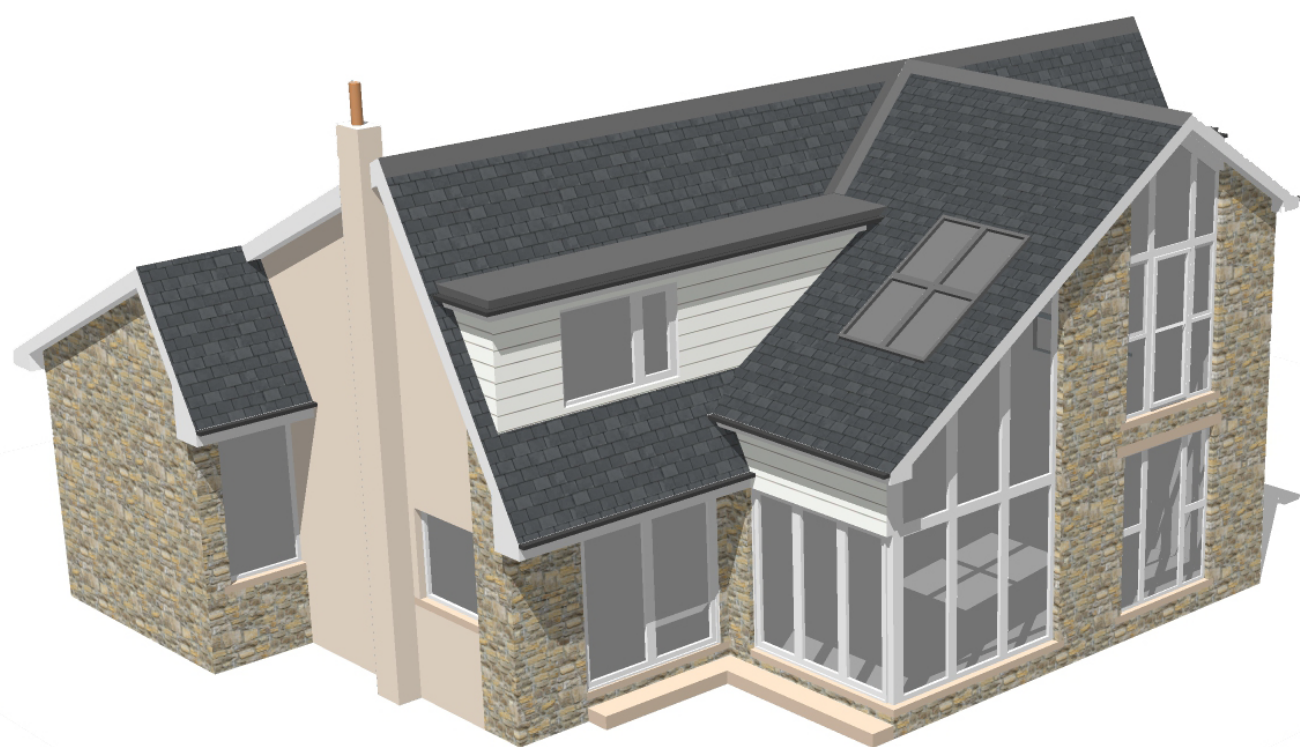


SOUTH EAST VIEW

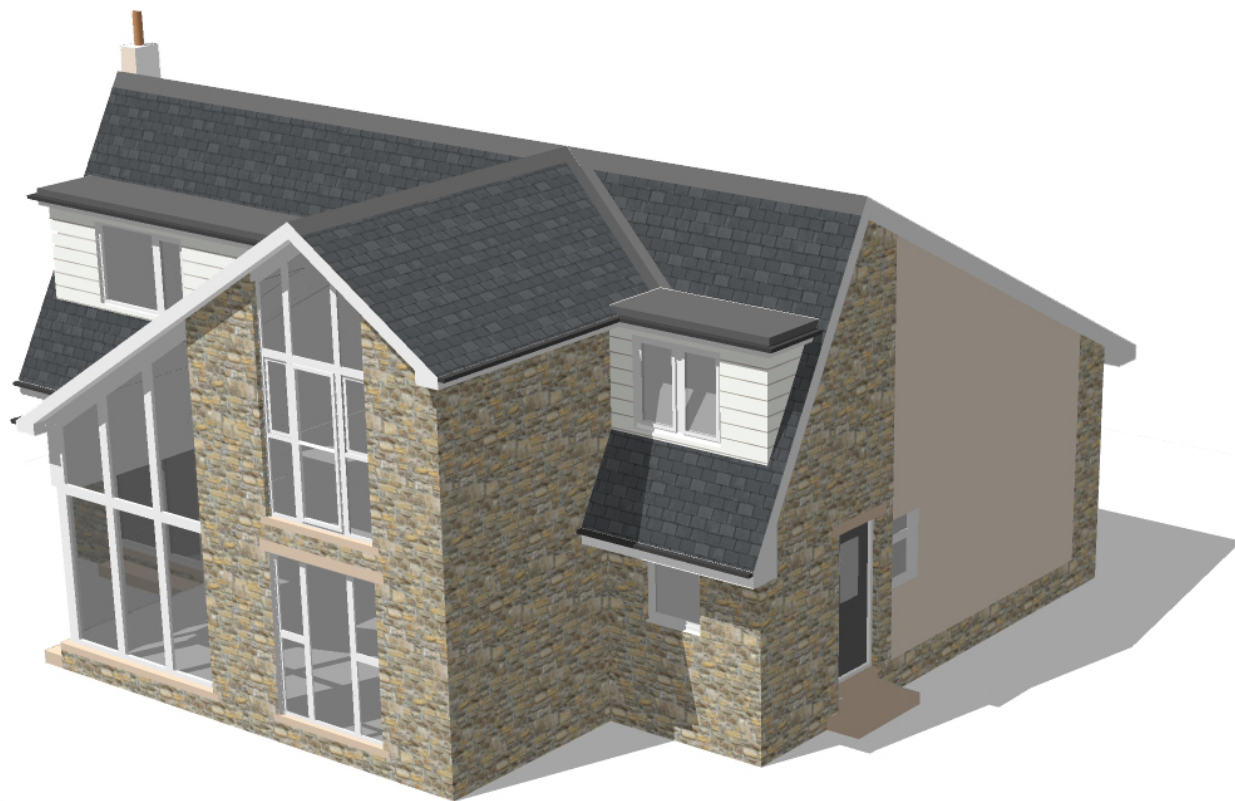


NORTH EAST VIEW

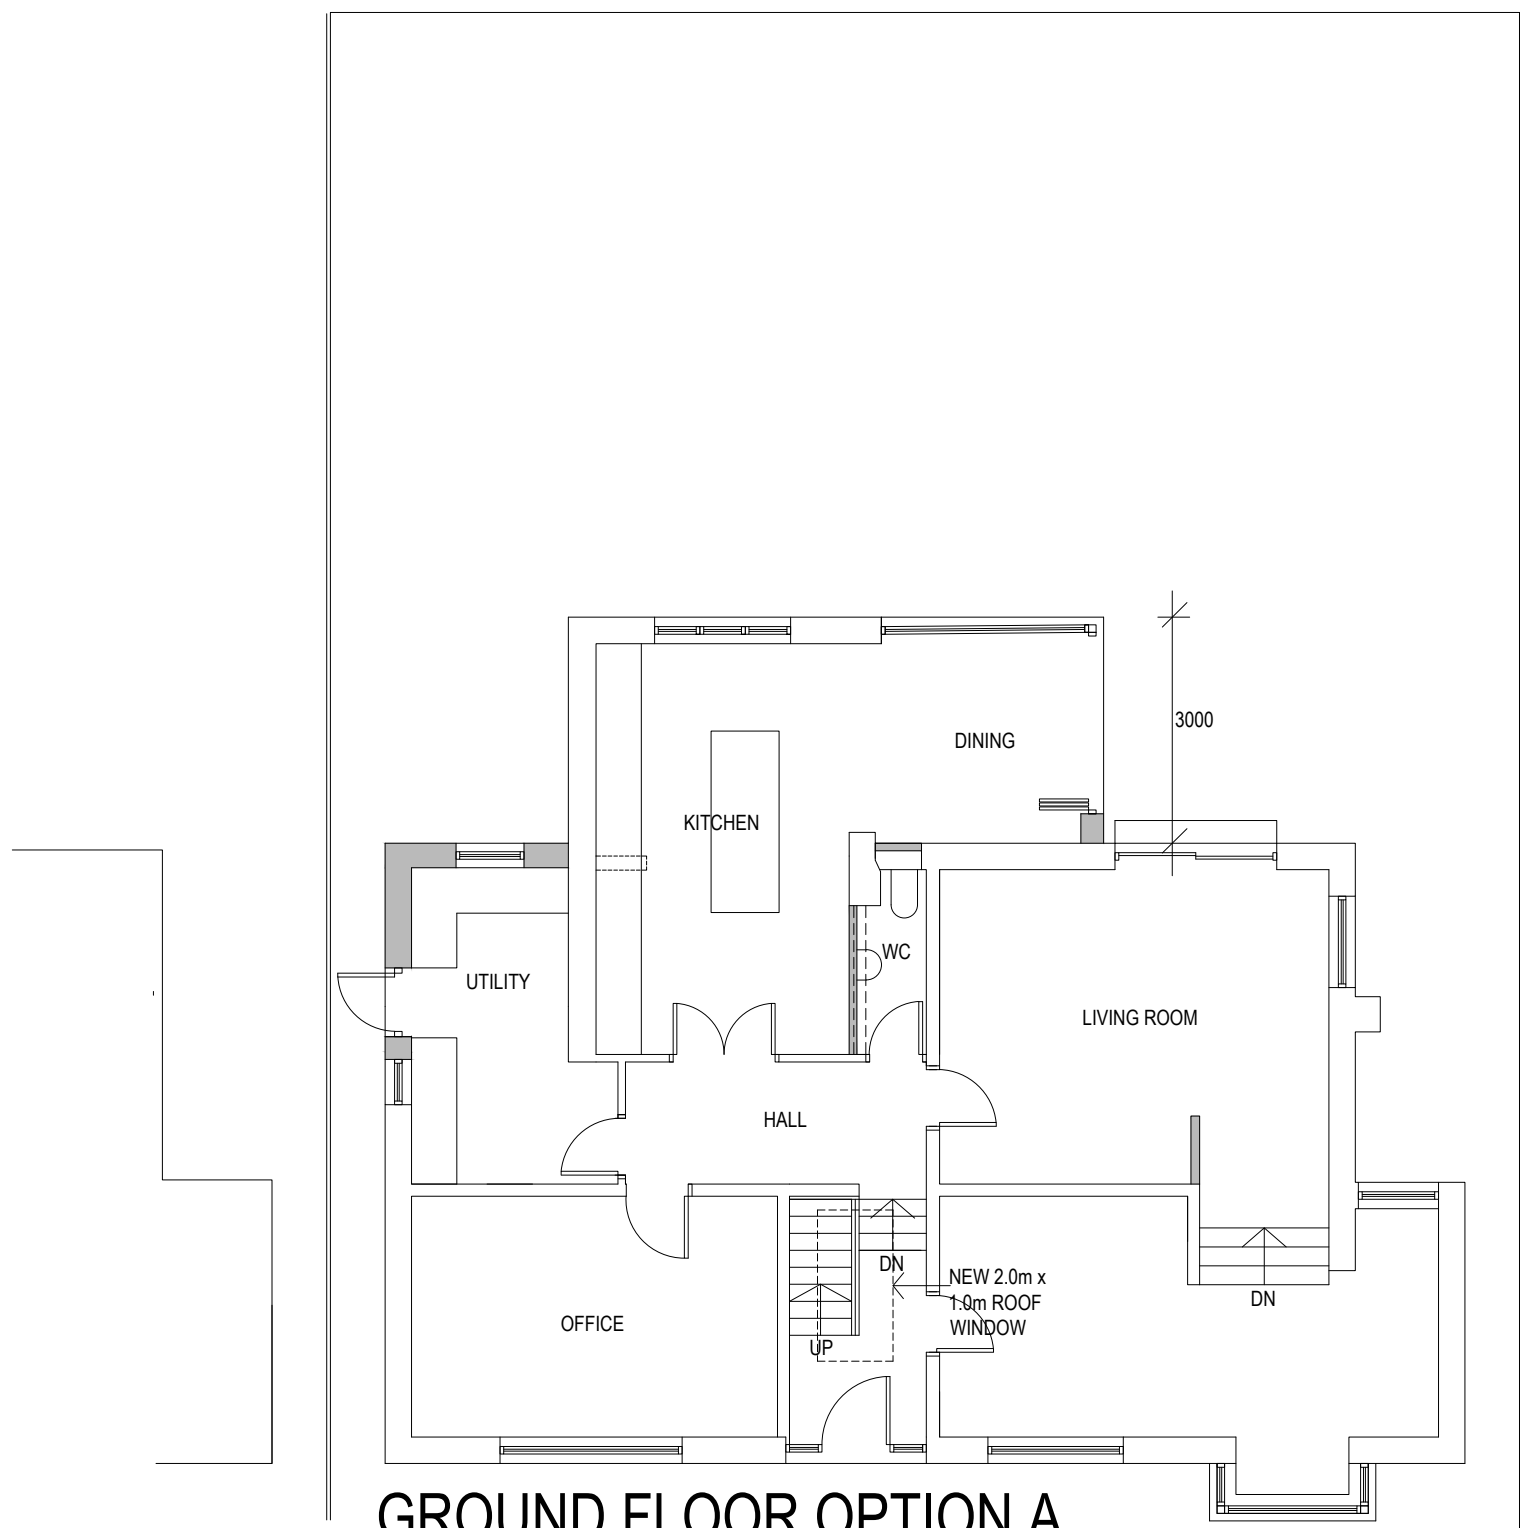

GROUND FLOOR OPTION A

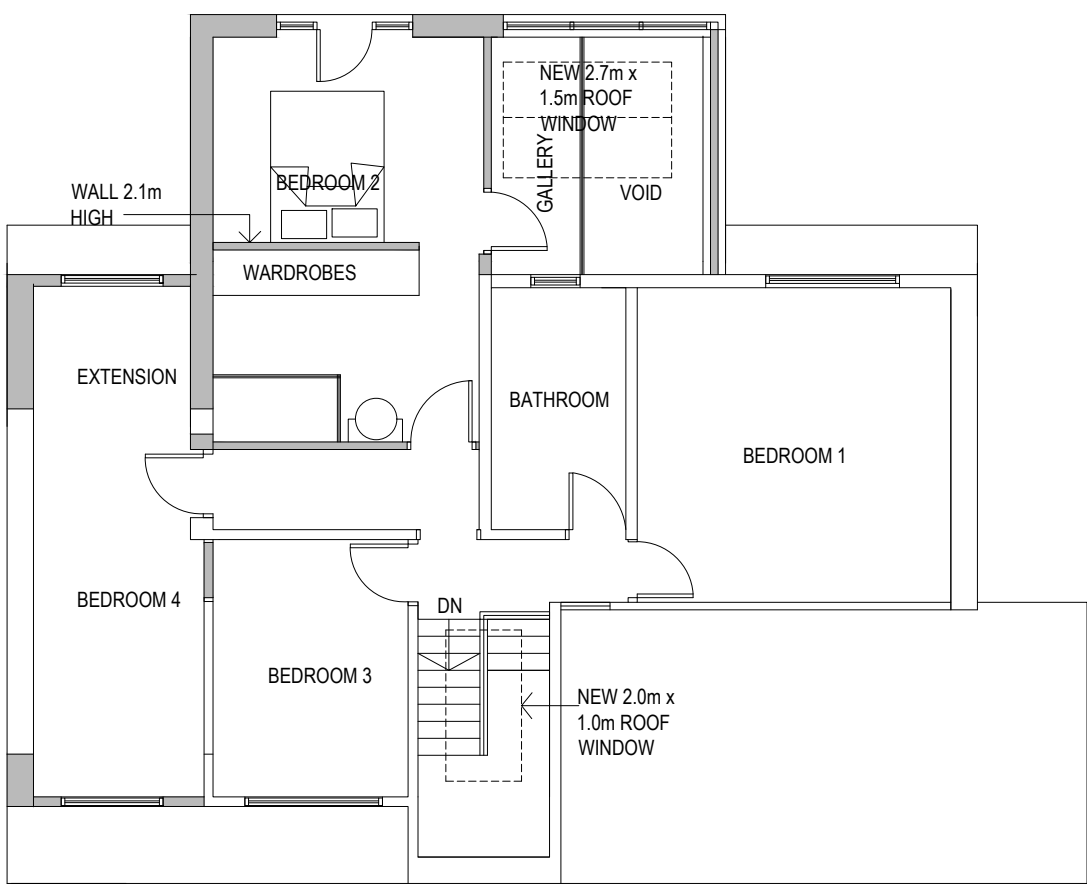

FIRST FLOOR

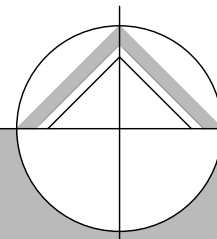

northern design
partnership

Chartered Architects
The Chapel, Millmoor Road,
Meltham, Holmfirth, HD9 5JU

www.northerndesignpartnership.co.uk
Instagram: @northerndesignp
Telephone: (01484) 854848

client	MR AND MRS PESCOD		
project	PROPOSED EXTENSIONS 49 RYEFIELDS SCHOLES, HOLMFIRTH HD9 1XF		
drawing	PROPOSED PLANS AND ELEVATIONS		
revision	notes	date	drawn
*	*	*	*
scale :	1:50 AT A1	05.21	PB
project no.	drawing no.	revision	
2128	02		