





PROPOSED FRONT ELEVATION.
1:100

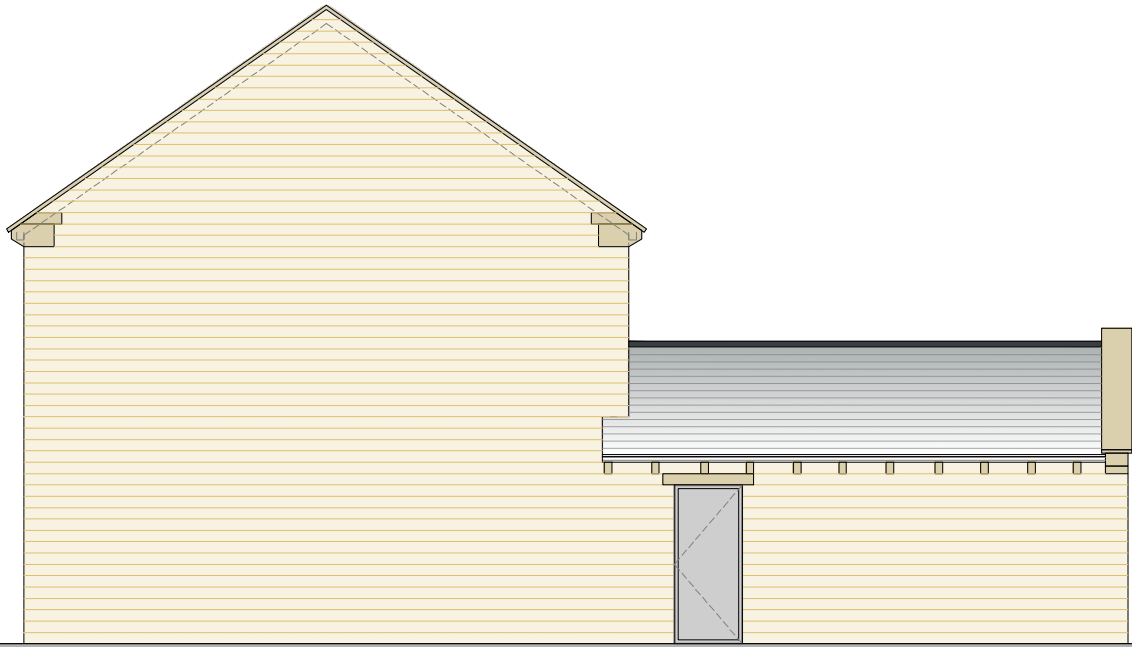


PROPOSED SIDE ELEVATION.
1:100

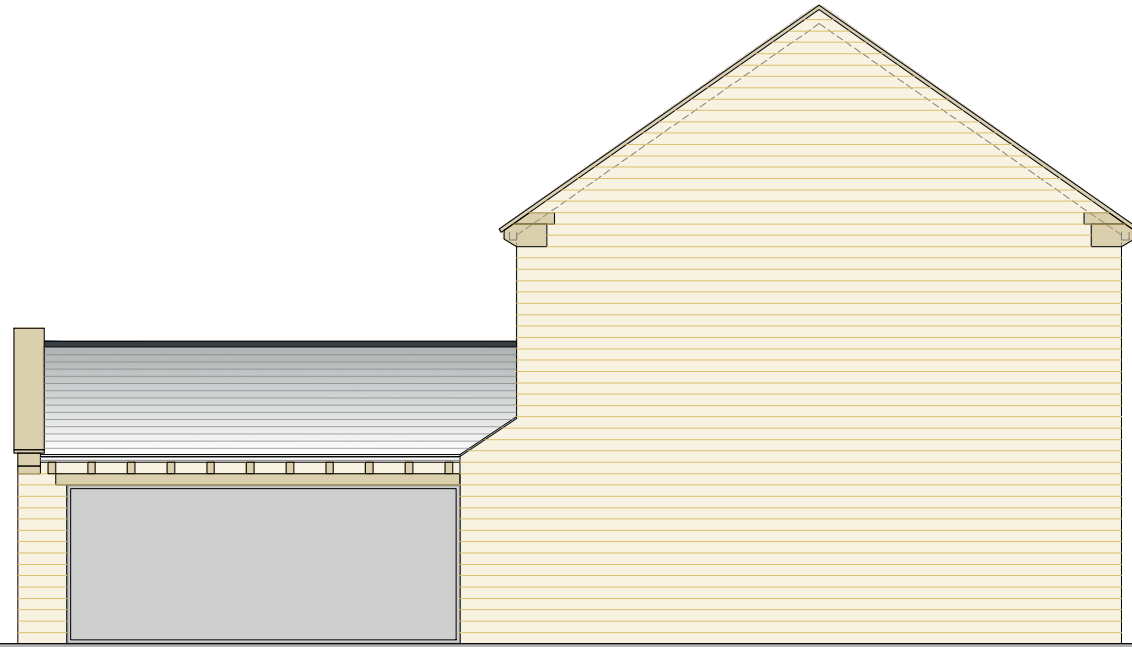


PROPOSED SIDE ELEVATION.
1:100



PROPOSED REAR ELEVATION.
1:100

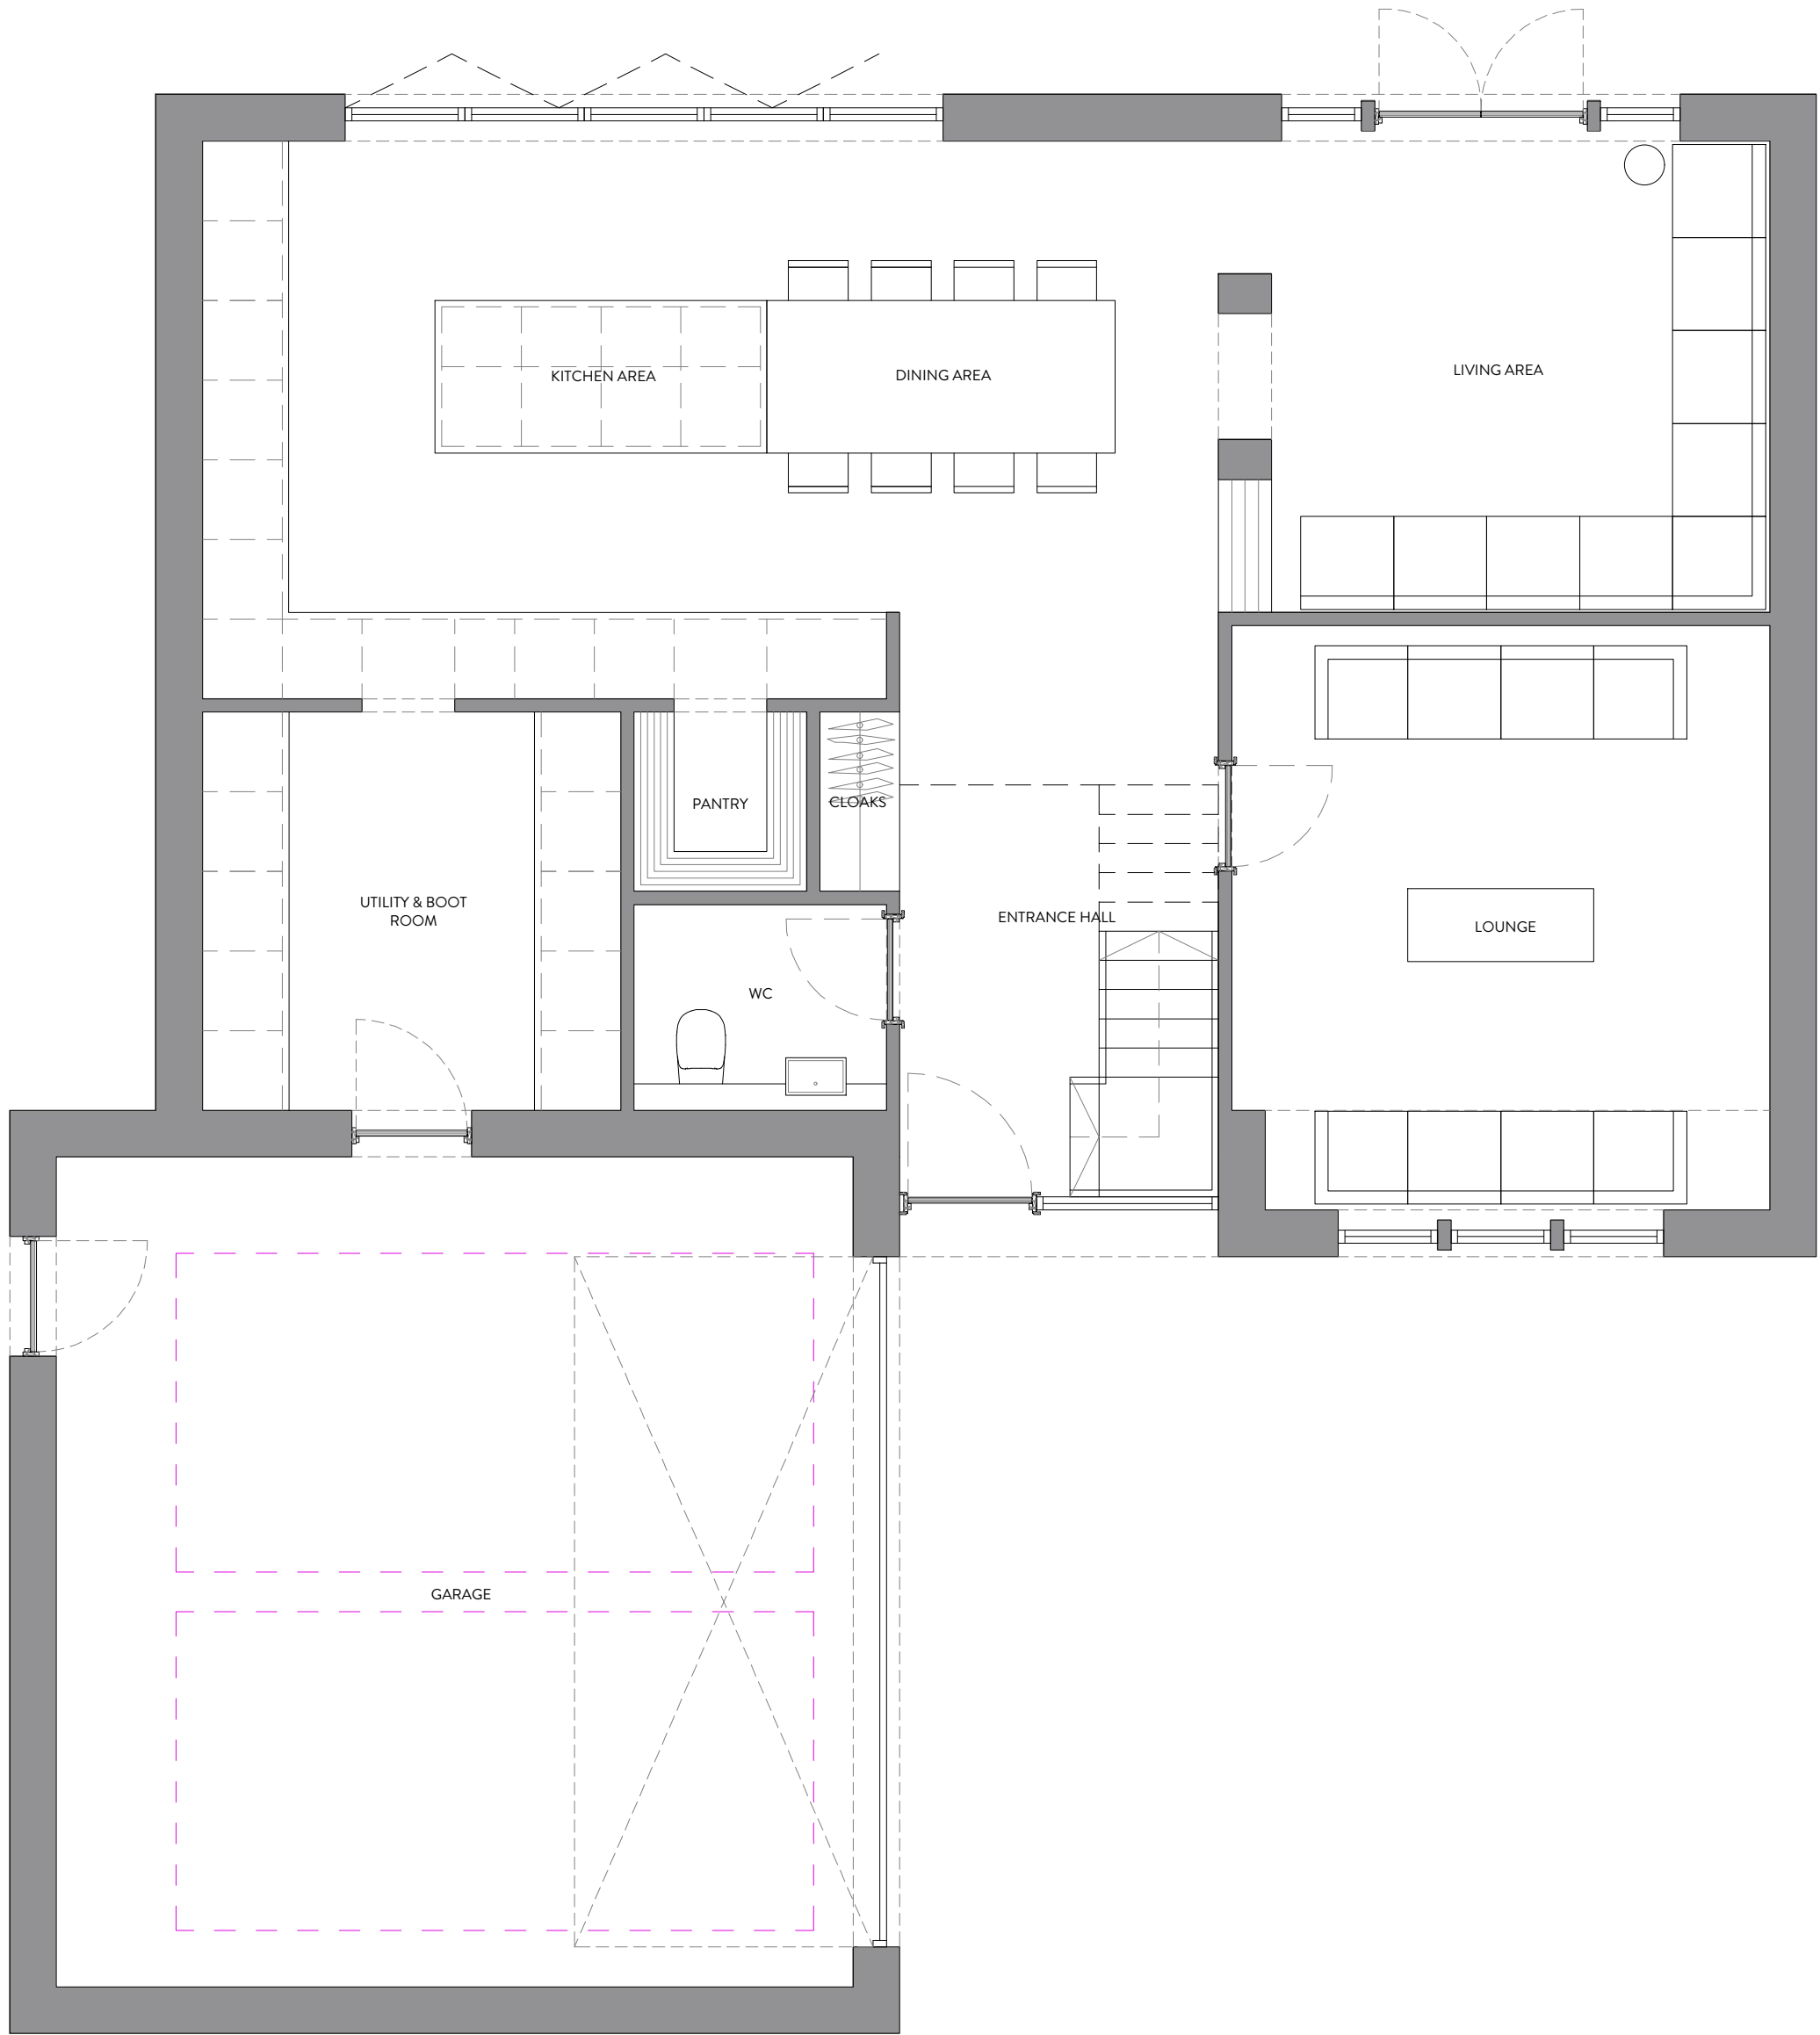

PROPOSED GROUND FLOOR.
1:50

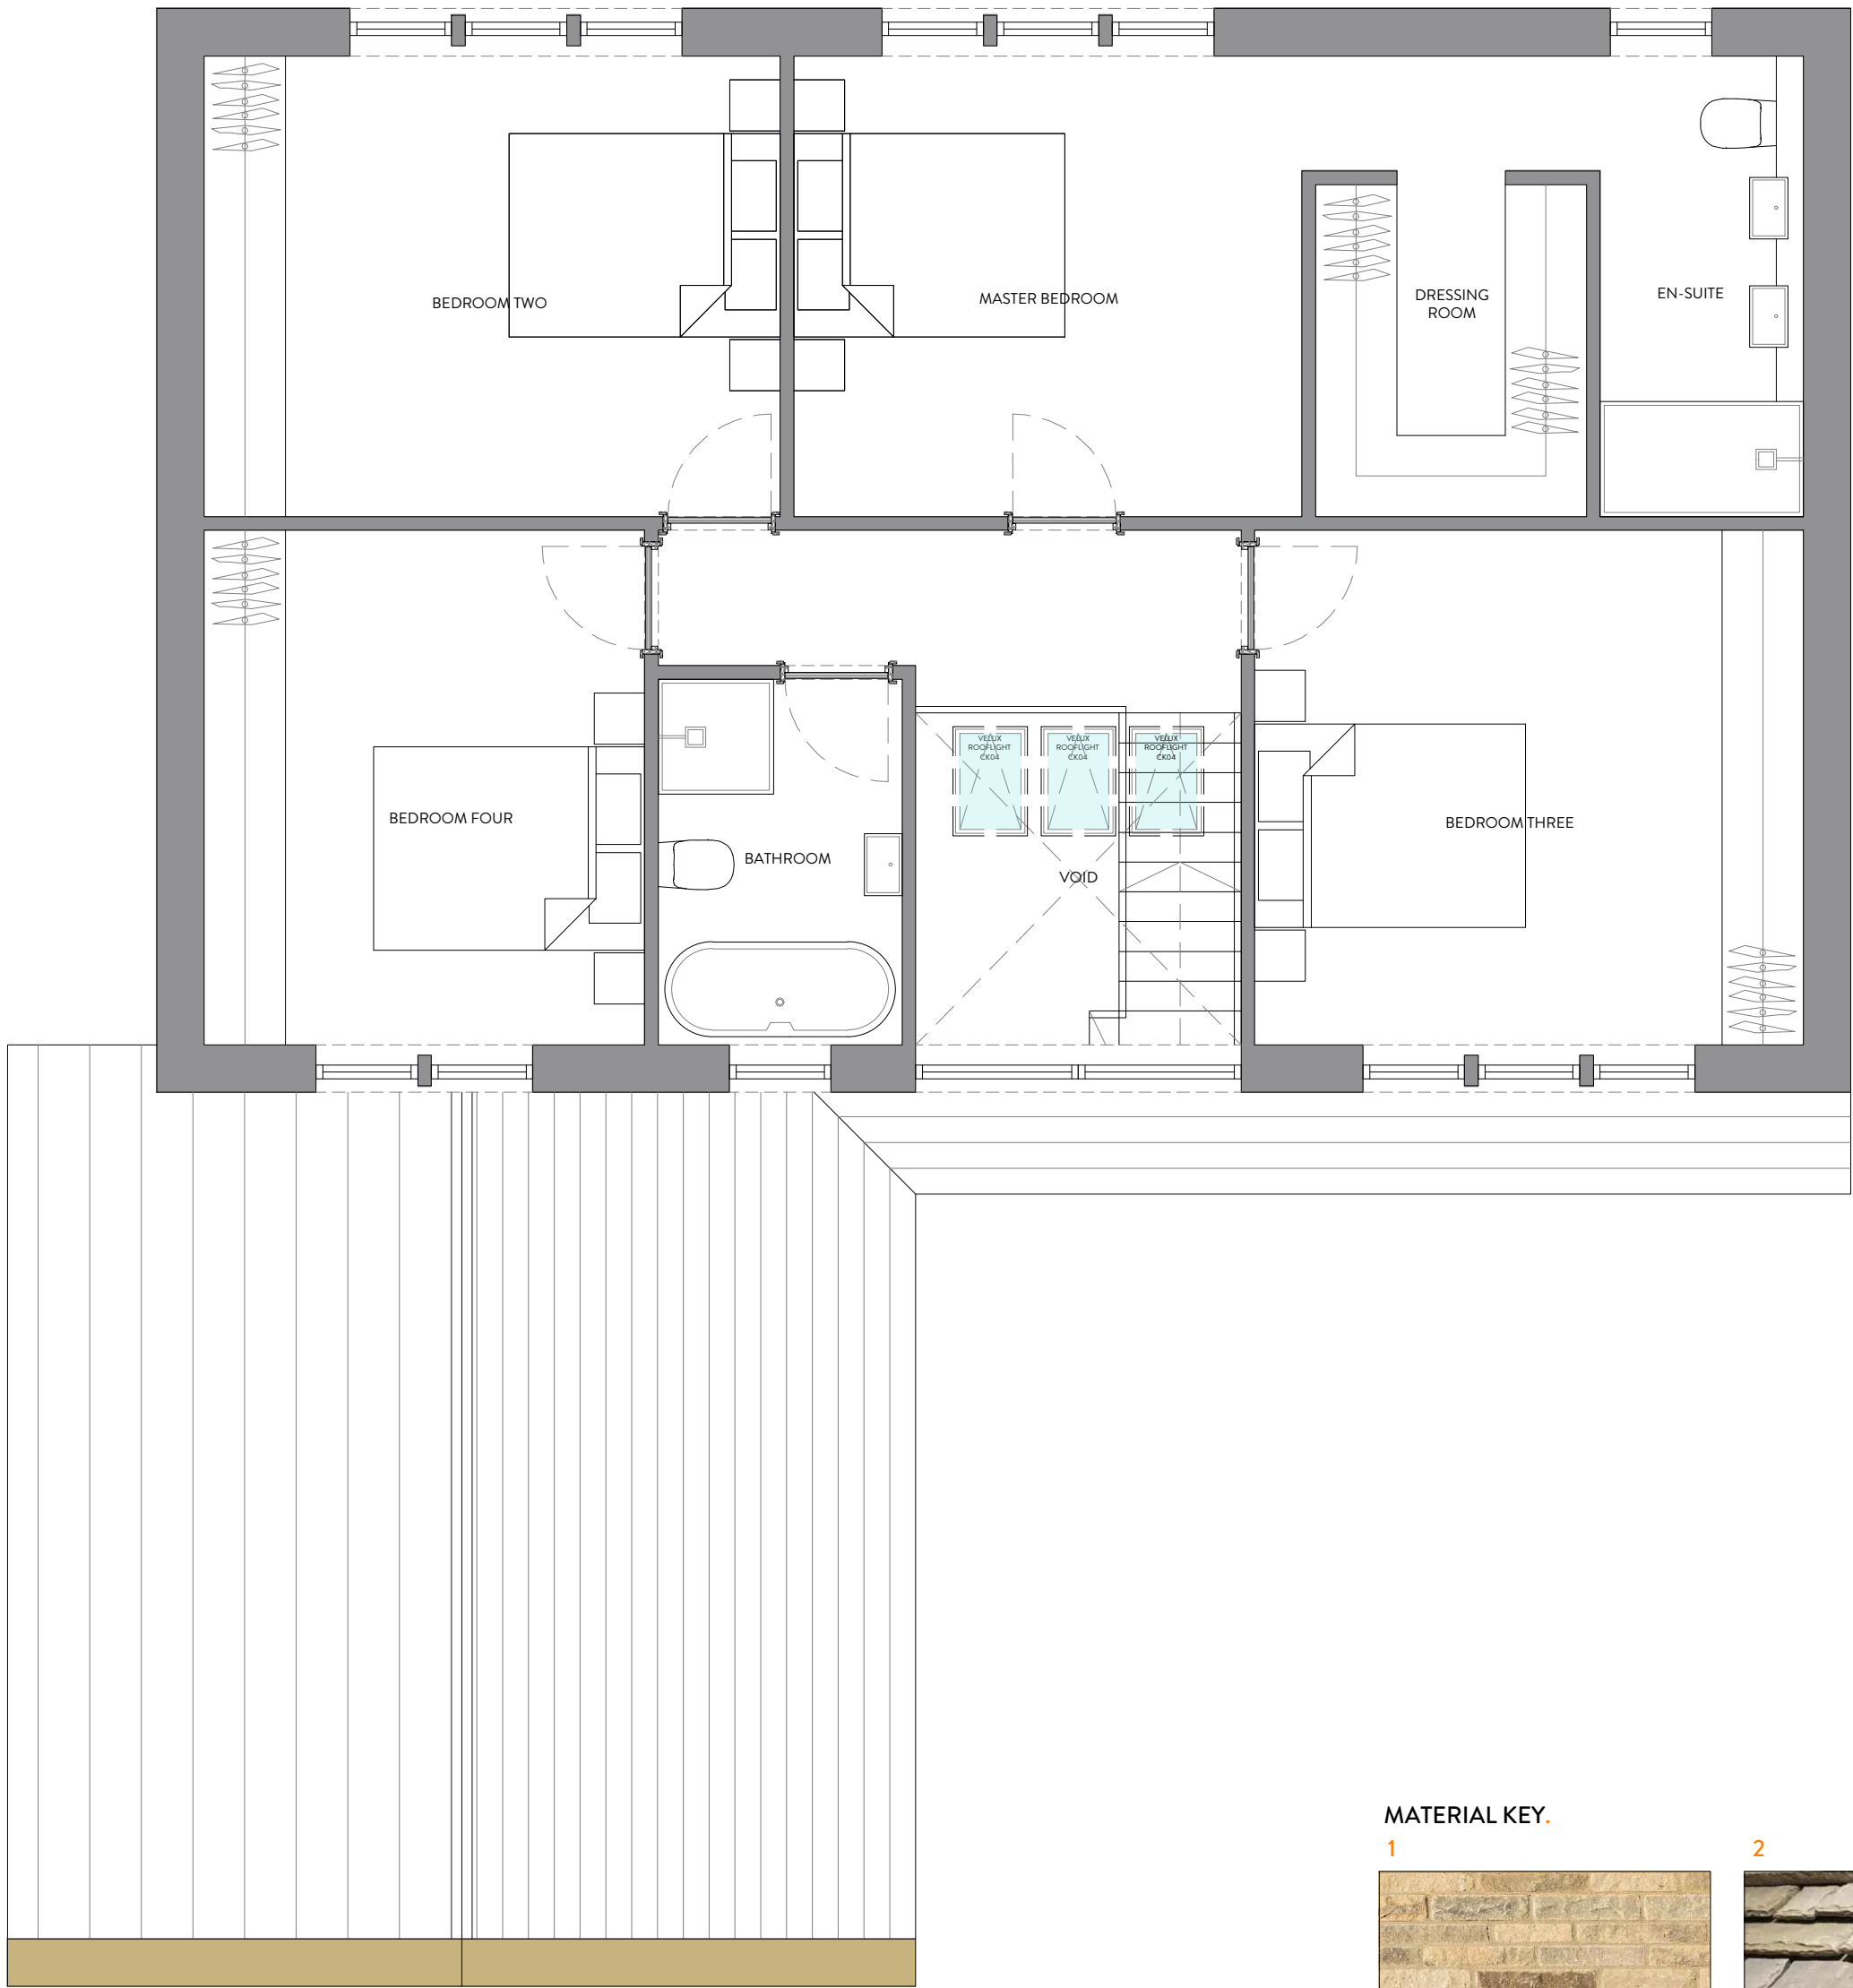

PROPOSED FIRST FLOOR.
1:50

MATERIAL KEY.



1
YORKSHIRE WALLING STONE.
TUMBLED & DYED STONE
140MM FACE
10MM BED

2
STONE SLATE ROOFING.
GREYS ART STONE
IMITATION STONE SLATE

3
ASHLAR STONE DETAILING.
YORKSHIRE ASHLAR STONE
STONE TABLING
HEADS & CILLS
KEYSTONES

2021
Best of Houzz
Service

BUILD
2021
Home Builder
Awards

BUILD
Architecture
Awards
2019

NORTHERN
FINALS
2016

REVISION	DESCRIPTION
-	-
-	-
-	-
-	-
-	-
-	-
-	-
-	-
-	-

DATE
-
-
-
-
-
-
-
-
-

NOTES
HOUSE TYPE ONE.
216 M2
2325 SQ/FT

STATUS
PLANNING DRAWING
ORANGE DESIGN STUDIO.
ARCHITECTURAL PRACTICE

hello@orangedesignstudio.co.uk
59A, Huddersfield Road, Mirfield, WF14 8AA
orangedesignstudio.co.uk
01924 650930

PROJECT TITLE	YEW TREE FARM
DRAWING TITLE	HOUSE TYPE ONE
SCALE	1:100
DRAWN	JH
CHECKED	JH
PROJECT REFERENCE	ODS_20/294
PAPER SIZE	A1
DWG NUMBER	(72)001
DATE	16/04/21
REVISION	A
CLIENT	RADCLIFFE DEVELOPMENTS (FARNLEY)

COPYRIGHT © ORANGE DESIGN STUDIO LIMITED