



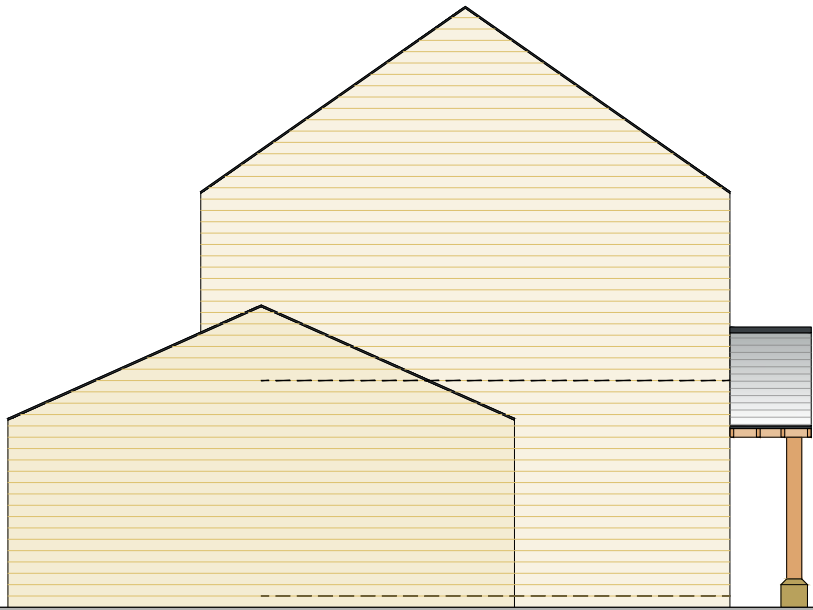

PROPOSED FRONT ELEVATION.
1:100

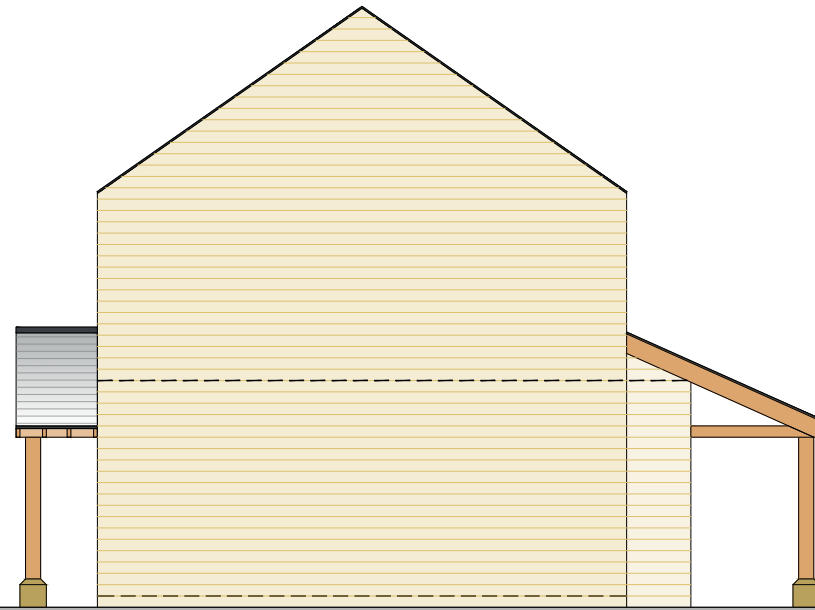


PROPOSED FRONT ELEVATION.
1:100




PROPOSED FRONT ELEVATION.
1:100



PROPOSED FRONT ELEVATION.
1:100

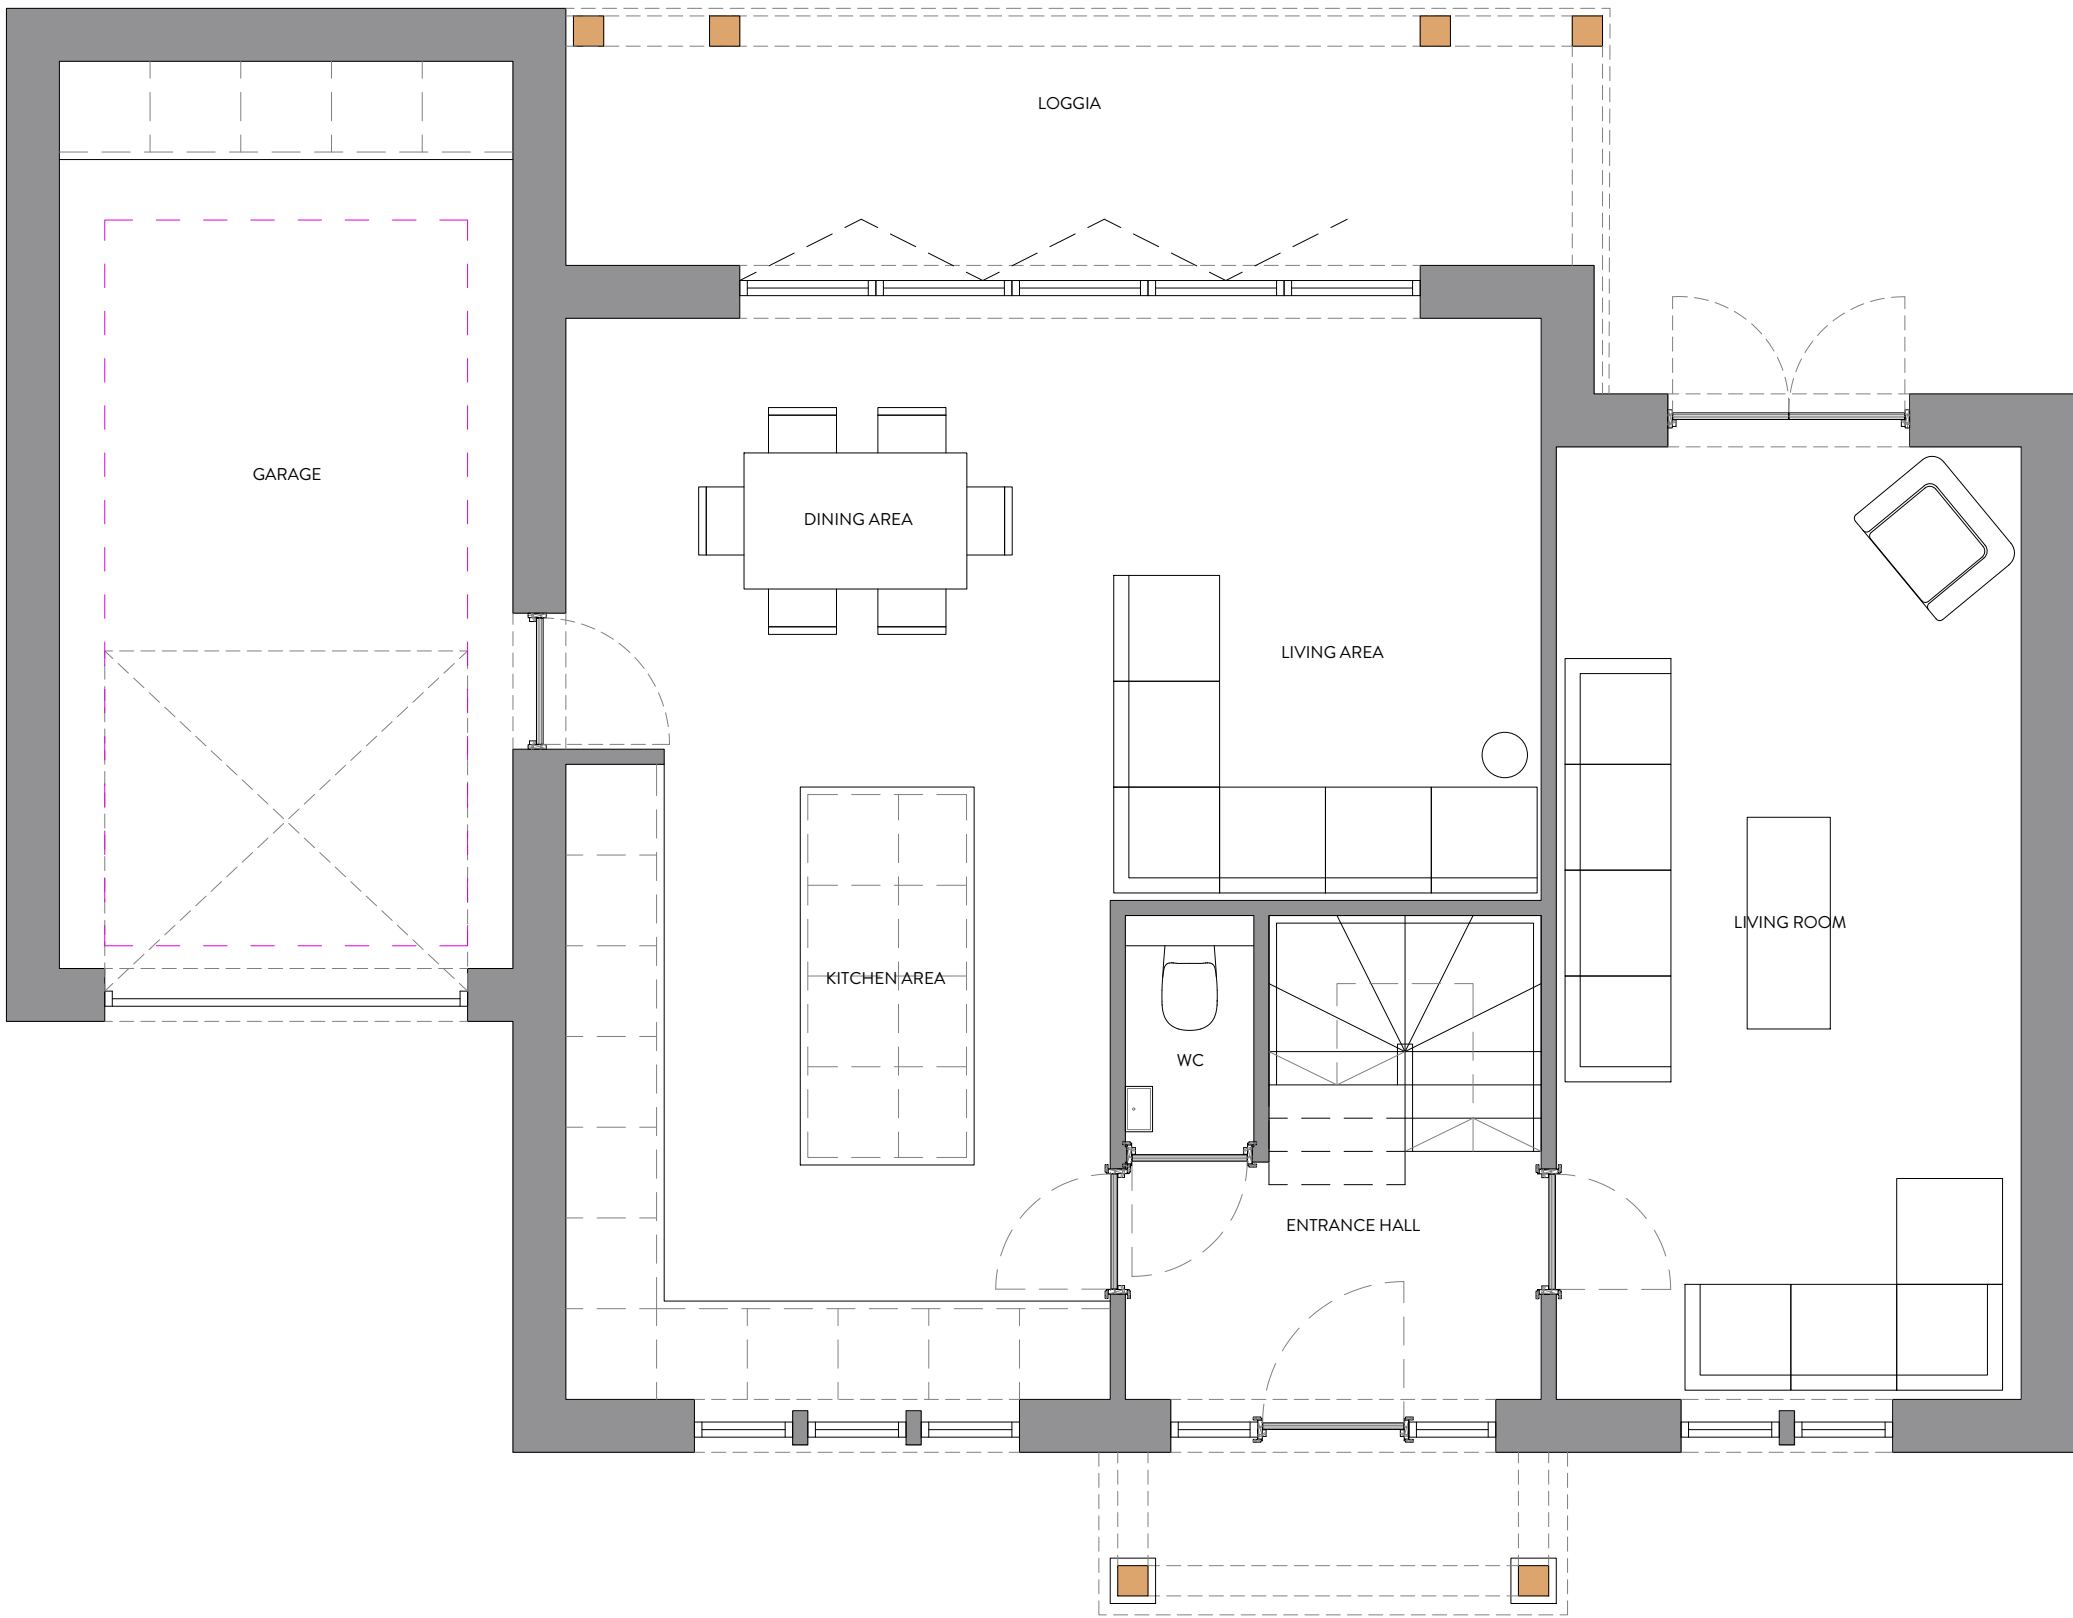


PROPOSED GROUND FLOOR.
1:50

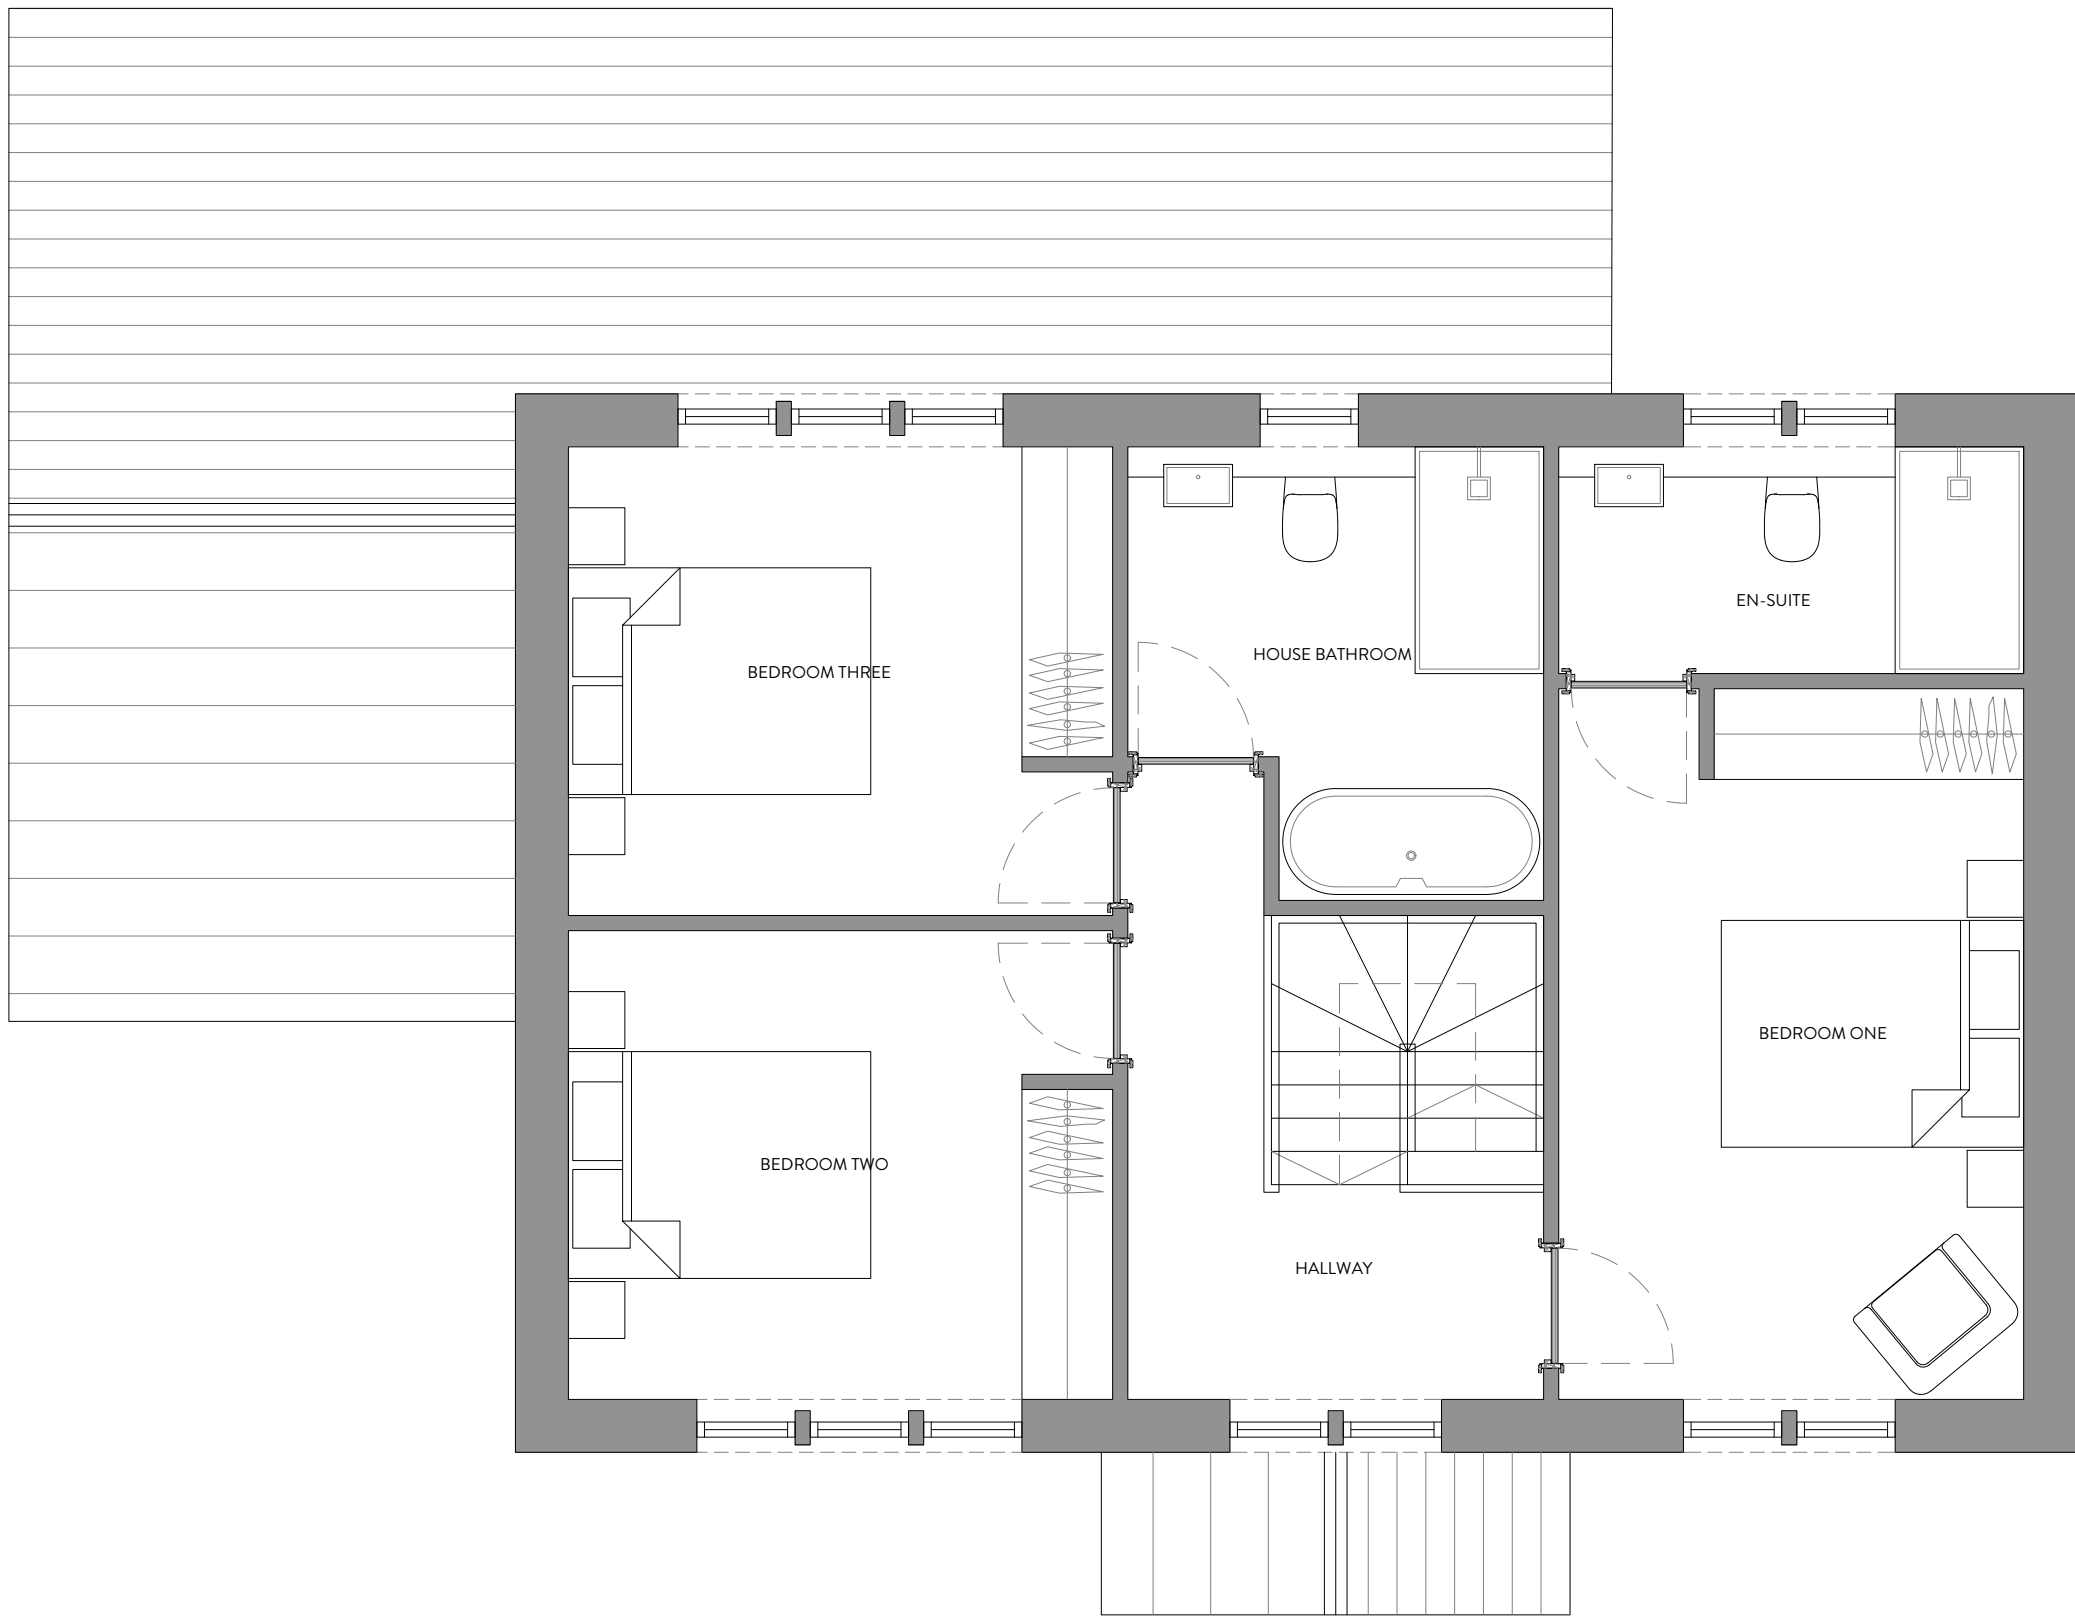

PROPOSED FIRST FLOOR.
1:50

MATERIAL KEY.

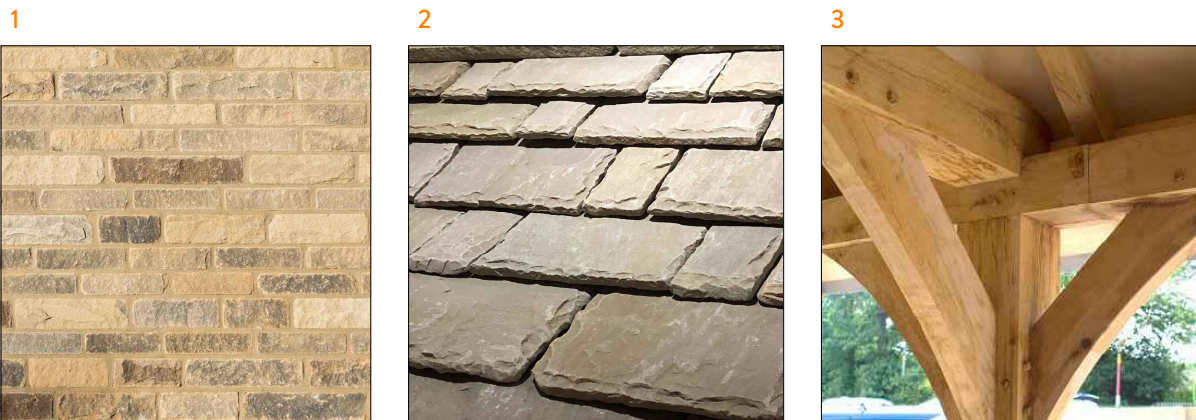

1
YORKSHIRE WALLING STONE.
TUMBLED & DYED STONE
140MM FACE
10MM BED

2
STONE SLATE ROOFING.
GREYS ART STONE
IMITATION STONE SLATE

3
OAK FRAME DETAILING.
KILN DRIED
GREEN OAK DETAILS

2021
Best of Houzz
Service

BUILD
2021
Home Builder
Awards

BUILD
Architecture
Awards
2019

NORTHERN
HOUSE AWARDS
FINALIST
2016

REVISION	DESCRIPTION
-	-
-	-
-	-
-	-
-	-
-	-
-	-
-	-
-	-
-	-

DATE
-
-
-
-
-
-
-
-
-
-

NOTES
HOUSE TYPE SEVEN.
146 M2
1568 SQ/FT

STATUS PLANNING DRAWING	
ORANGE DESIGN STUDIO. ARCHITECTURAL PRACTICE	
hello@orangedesignstudio.co.uk 59A, Huddersfield Road, Mirfield, WF14 8AA orangedesignstudio.co.uk 01924 650930	
COPYRIGHT © ORANGE DESIGN STUDIO LIMITED	

PROJECT TITLE YEW TREE FARM			
DRAWING TITLE HOUSE TYPE SEVEN			
SCALE 1:100	DRAWN JH	CHECKED JH	PROJECT REFERENCE ODS_20/294
PAPER SIZE A1	DWG NUMBER (72)007	DATE 16/04/21	REVISION A
CLIENT RADCLIFFE DEVELOPMENTS (FARNLEY)			