




PROPOSED FRONT ELEVATION.  
1:100

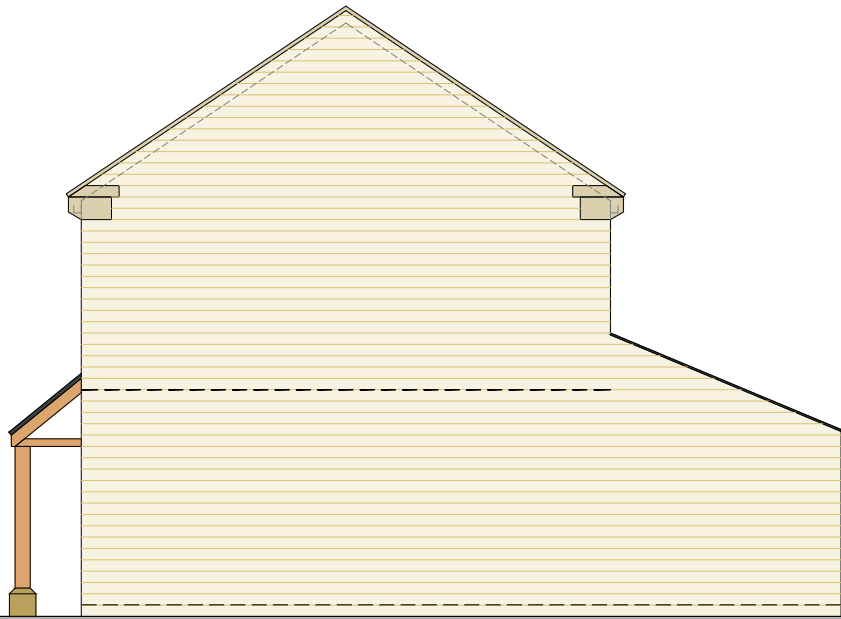

PROPOSED SIDE ELEVATION.  
1:100




PROPOSED SIDE ELEVATION.  
1:100



PROPOSED REAR ELEVATION.  
1:100




PROPOSED GROUND FLOOR.  
1:50

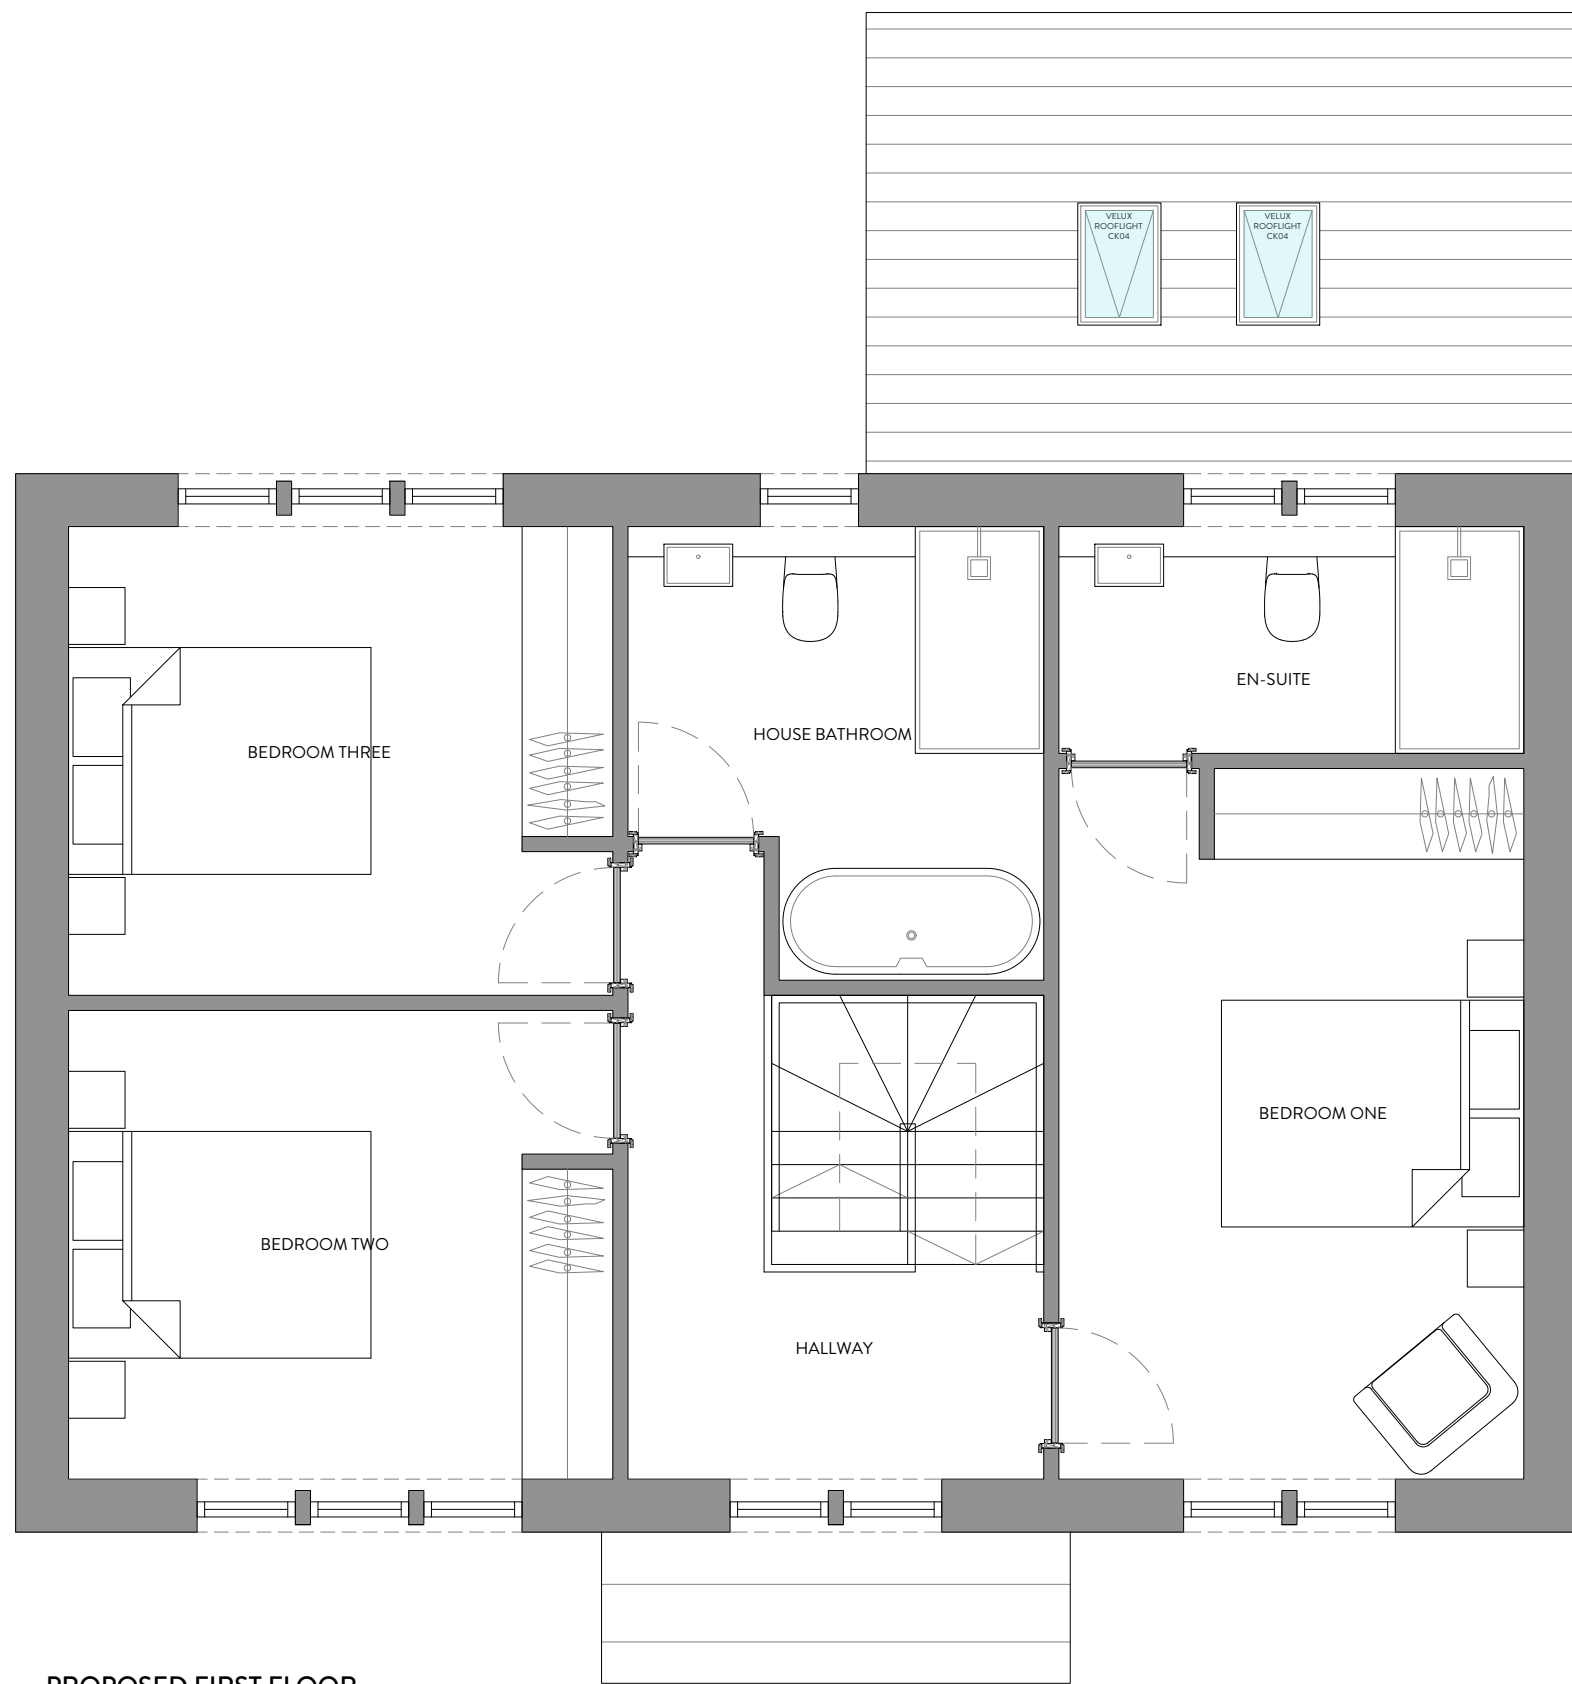

PROPOSED FIRST FLOOR.  
1:50

MATERIAL KEY.

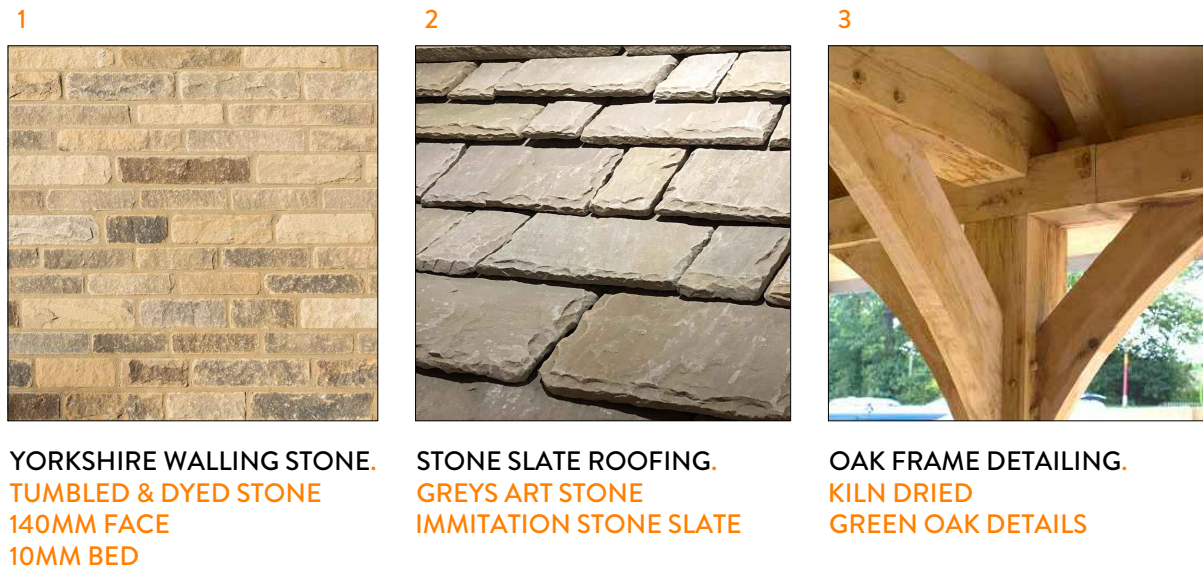

YORKSHIRE WALLING STONE.  
TUMBLED & DYED STONE  
140MM FACE  
10MM BED

STONE SLATE ROOFING.  
GREYS ART STONE  
IMITATION STONE SLATE

OAK FRAME DETAILING.  
KILN DRIED  
GREEN OAK DETAILS



| REVISION | DESCRIPTION    |
|----------|----------------|
| 1        | Initial design |
| 2        | Revised design |
| 3        | Final design   |

| DATE | NOTES                                     |
|------|-------------------------------------------|
| 1    | HOUSE TYPE EIGHT.<br>134 M2<br>1334 SQ/FT |
| 2    |                                           |
| 3    |                                           |
| 4    |                                           |
| 5    |                                           |
| 6    |                                           |
| 7    |                                           |
| 8    |                                           |
| 9    |                                           |
| 10   |                                           |

|   |         |                                  |            |         |                   |
|---|---------|----------------------------------|------------|---------|-------------------|
| STATUS   |         | PROJECT TITLE                    |            |         |                   |
| PLANNING DRAWING   |         | YEW TREE FARM                    |            |         |                   |
| <div>ORANGE DESIGN STUDIO.</div> <div>ARCHITECTURAL PRACTICE</div> <div>hello@orangedesignstudio.co.uk</div> <div>59A, Huddersfield Road, Mirfield, WF14 8AA</div> <div>orangedesignstudio.co.uk</div> <div>01924 650930</div> <div>COPYRIGHT © ORANGE DESIGN STUDIO LIMITED</div> |         | DRAWING TITLE                    |            |         |                   |
|   |         | HOUSE TYPE EIGHT                 |            |         |                   |
|   |         | SCALE                            | DRAWN      | CHECKED | PROJECT REFERENCE |
|   |         | 1:100                            | JH         | JH      | ODS_20/294        |
|   |         | PAPER SIZE                       | DWG NUMBER | DATE    | REVISION          |
| A1   | (72)008 | 16/04/21                         | A          |         |                   |
| CLIENT   |         | RADCLIFFE DEVELOPMENTS (FARNLEY) |            |         |                   |