



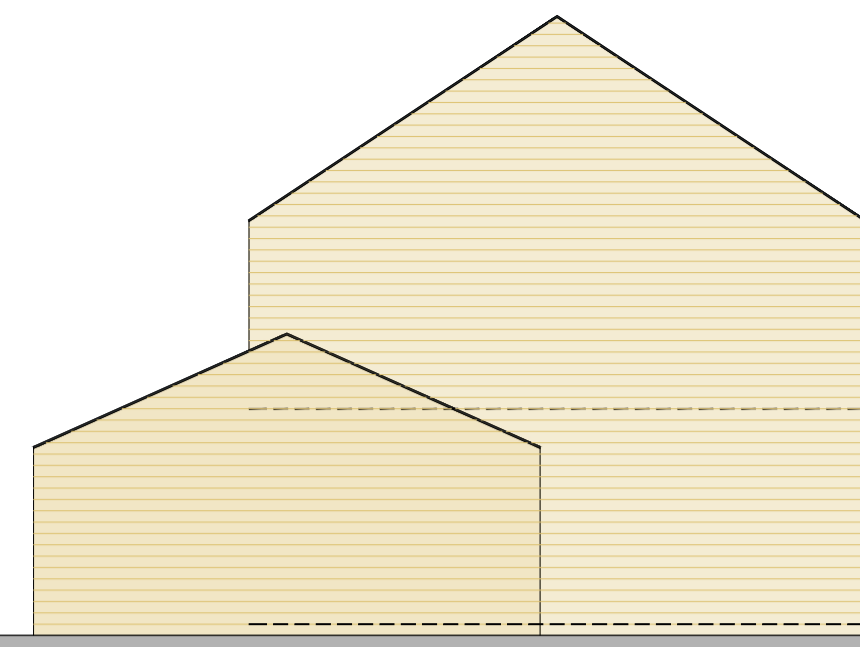

PROPOSED FRONT ELEVATION.
1:100

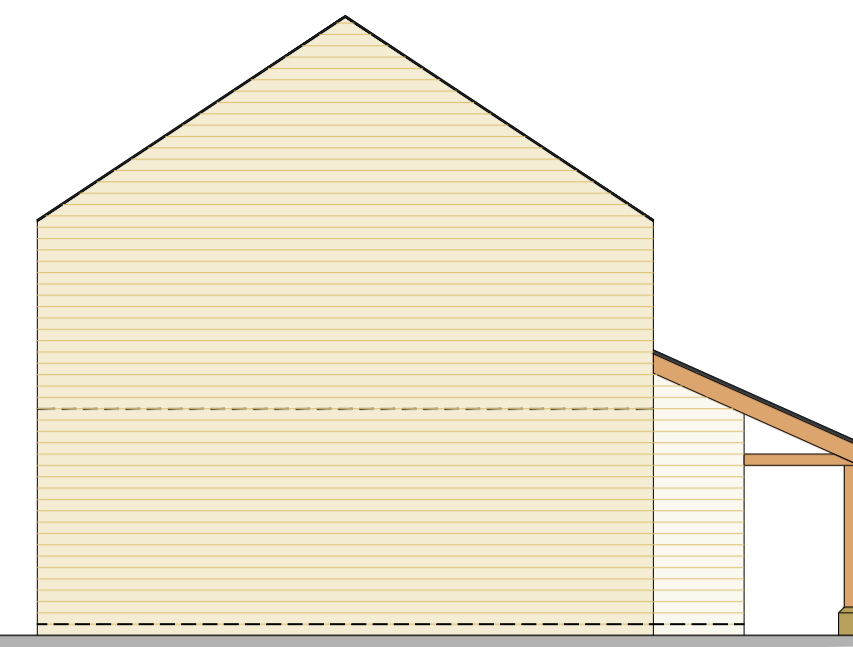


PROPOSED SIDE ELEVATION.
1:100



PROPOSED SIDE ELEVATION.
1:100



PROPOSED REAR ELEVATION.
1:100

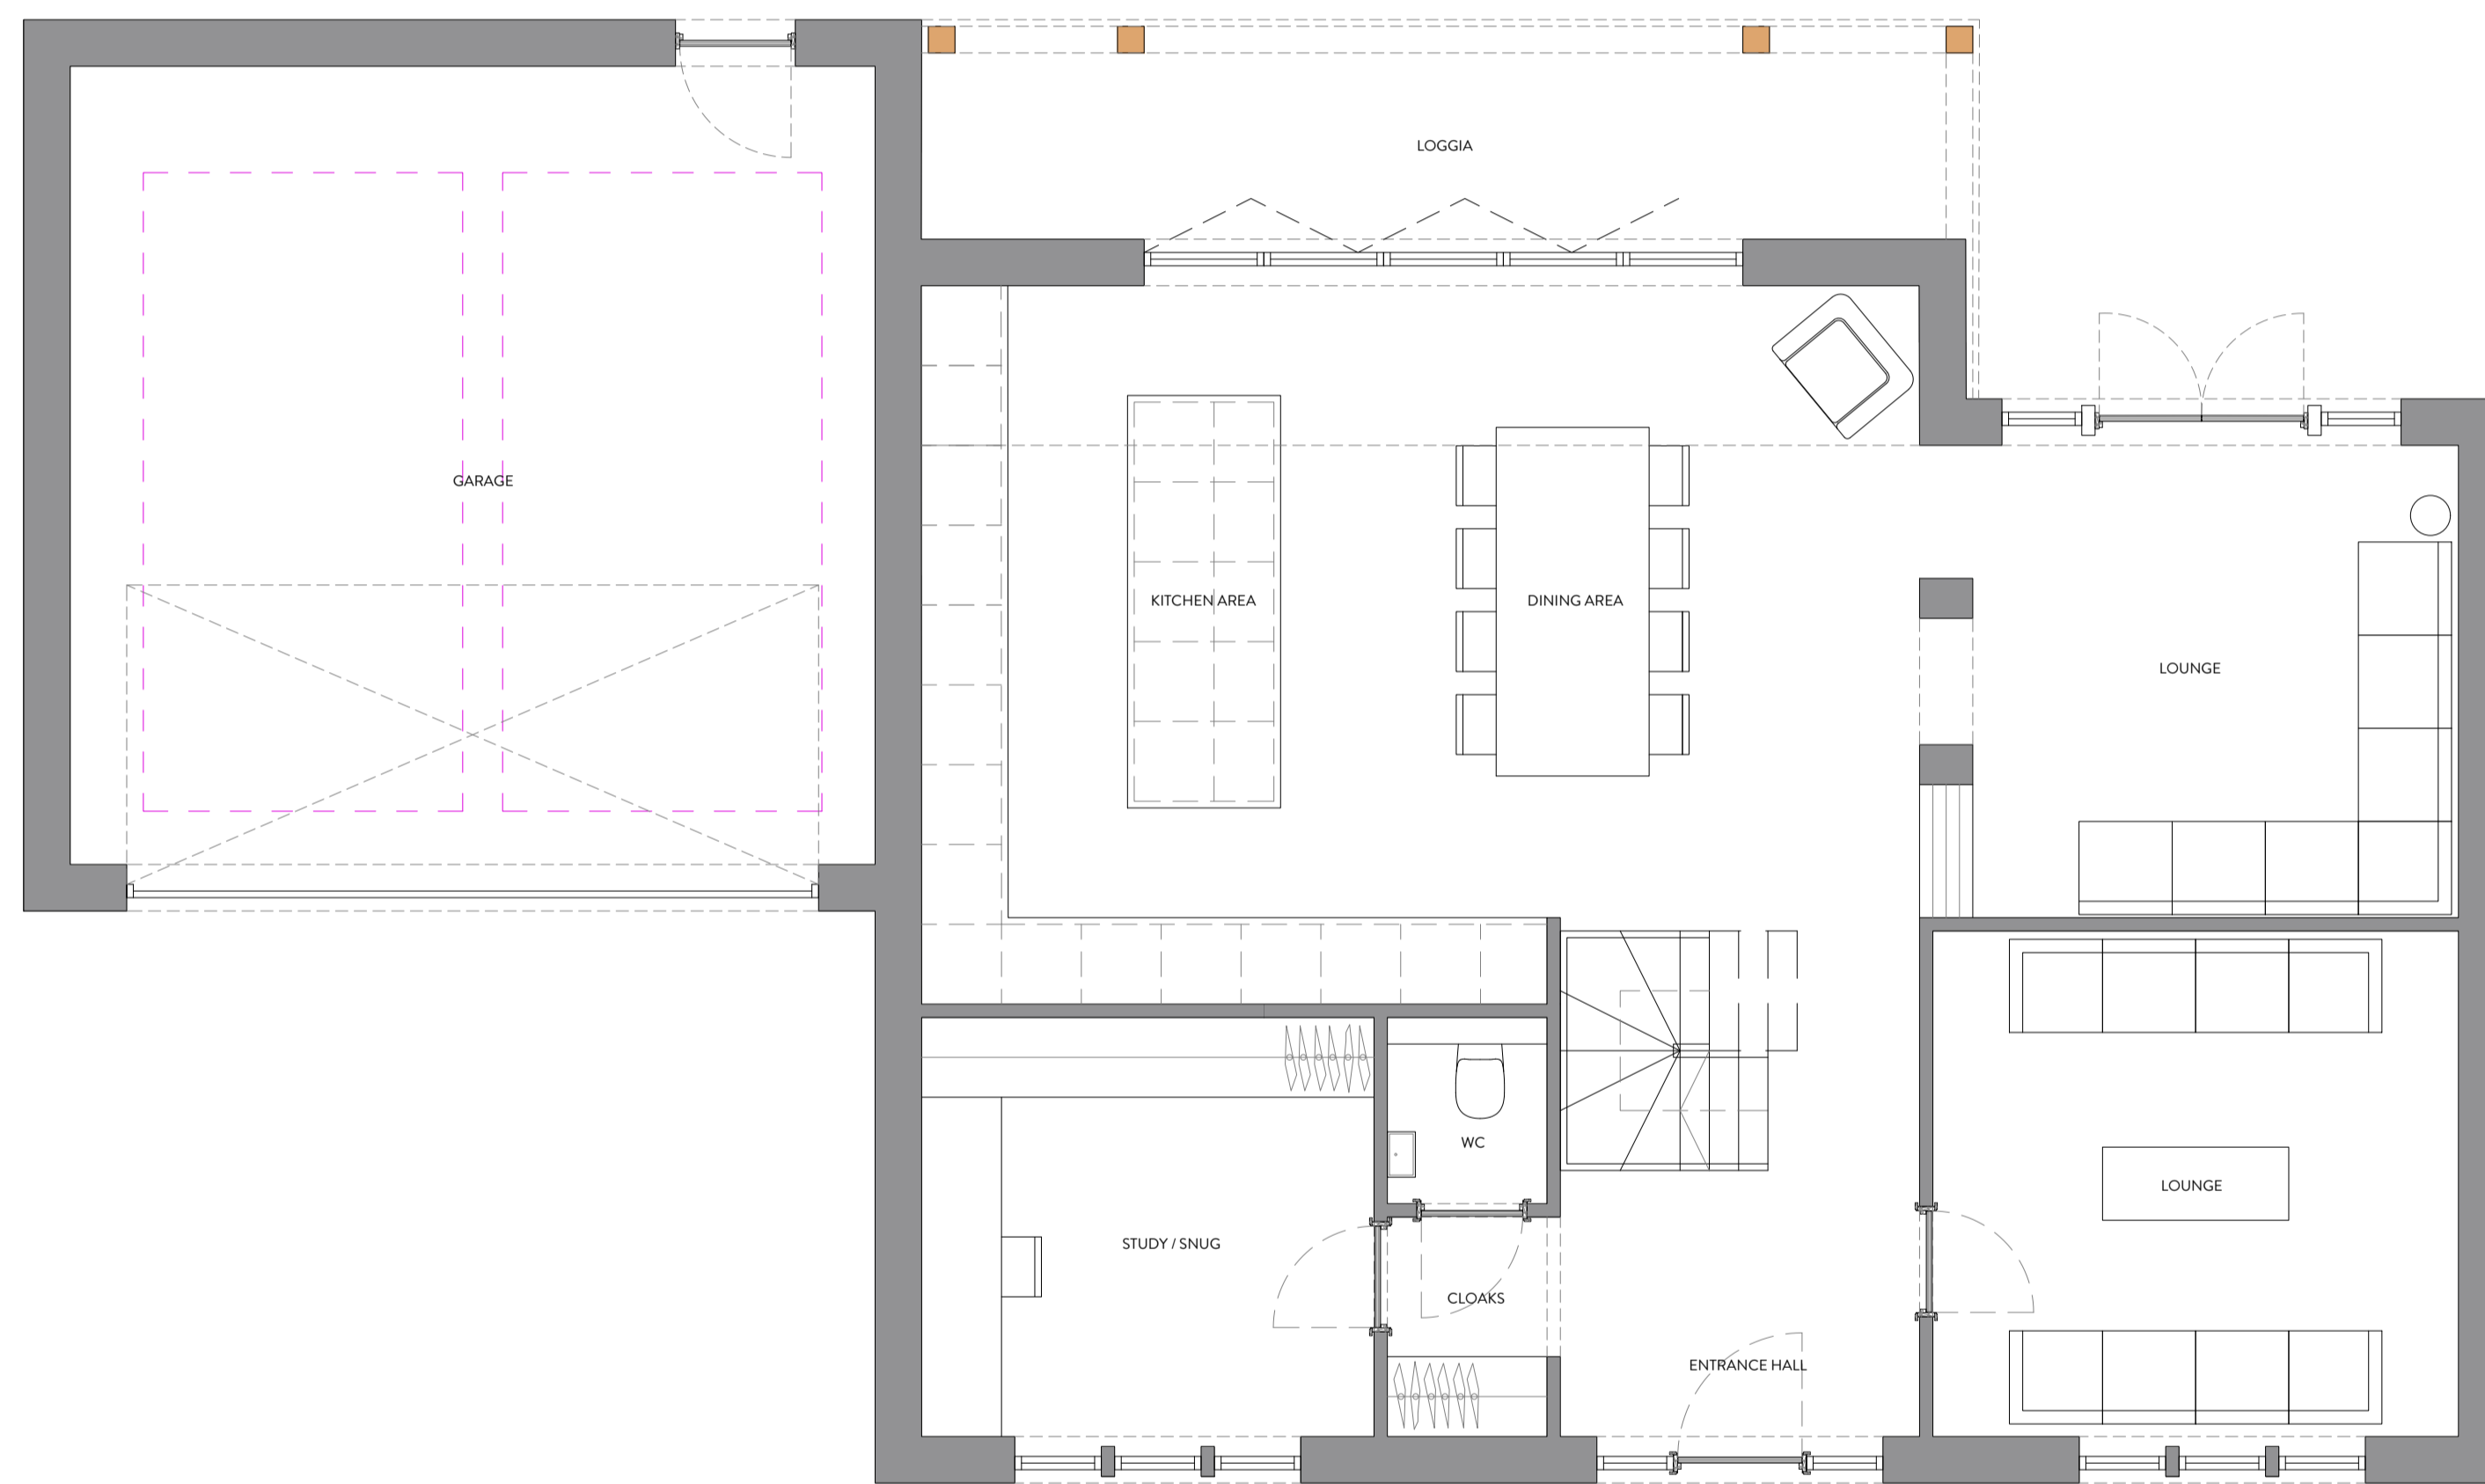


PROPOSED GROUND FLOOR.
1:50



PROPOSED FIRST FLOOR.
1:50

MATERIAL KEY.

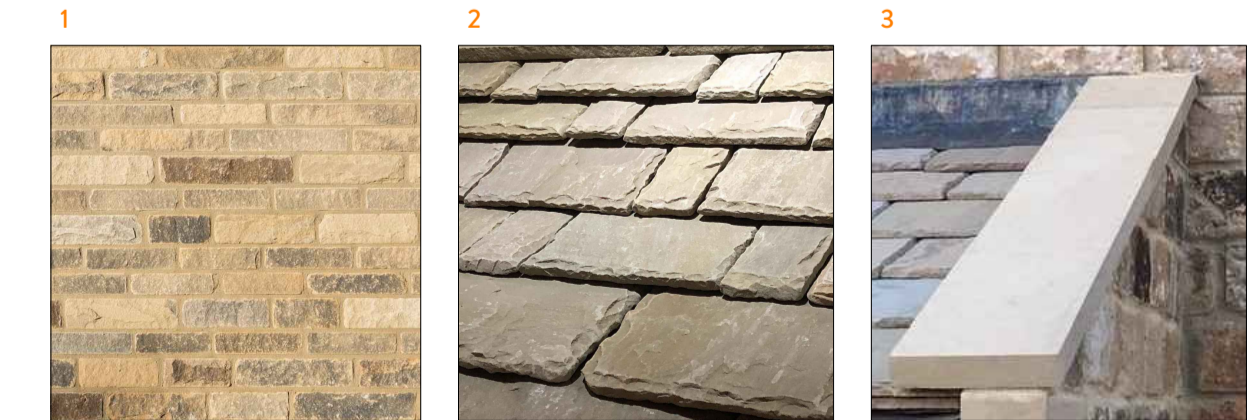

1 YORKSHIRE WALLING STONE
TUMBLED & DYED STONE
140MM FACE
10MM BED

2 STONE SLATE ROOFING
INDIAN STONE SLATE
COLOUR: BUFF

3 ASHLAR STONE DETAILING.
YORKSHIRE ASHLAR STONE
STONE TABLING
HEADS & CILLS
KEYSTONES



REVISION	DESCRIPTION	DATE	NOTES

REVISION	DESCRIPTION	DATE	NOTES

HOUSE TYPE THREE-A
218 M2
2465 SQ/FT

STATUS PLANNING DRAWING		PROJECT TITLE YEW TREE FARM	
DRAWING TITLE ORANGE DESIGN STUDIO. ARCHITECTURAL PRACTICE		PROJECT REFERENCE ODS_20/294	
SCALE 1:100	DRAWN JH	CHECKED JH	REVISION A
PAPER SIZE A1	DWG NUMBER (72)003	DATE 16/04/21	CLIENT RADCLIFFE DEVELOPMENTS (FARNLEY)
hello@orangedesignstudio.co.uk 59A, Huddersfield Road, Mirfield, WF14 8AA orangedesignstudio.co.uk 01924 650930		COPYRIGHT © ORANGE DESIGN STUDIO LIMITED	