



PROPOSED FRONT ELEVATION
1:100



PROPOSED SIDE ELEVATION
1:100




PROPOSED SIDE ELEVATION
1:100



PROPOSED REAR ELEVATION
1:100



PROPOSED GROUND FLOOR
1:50

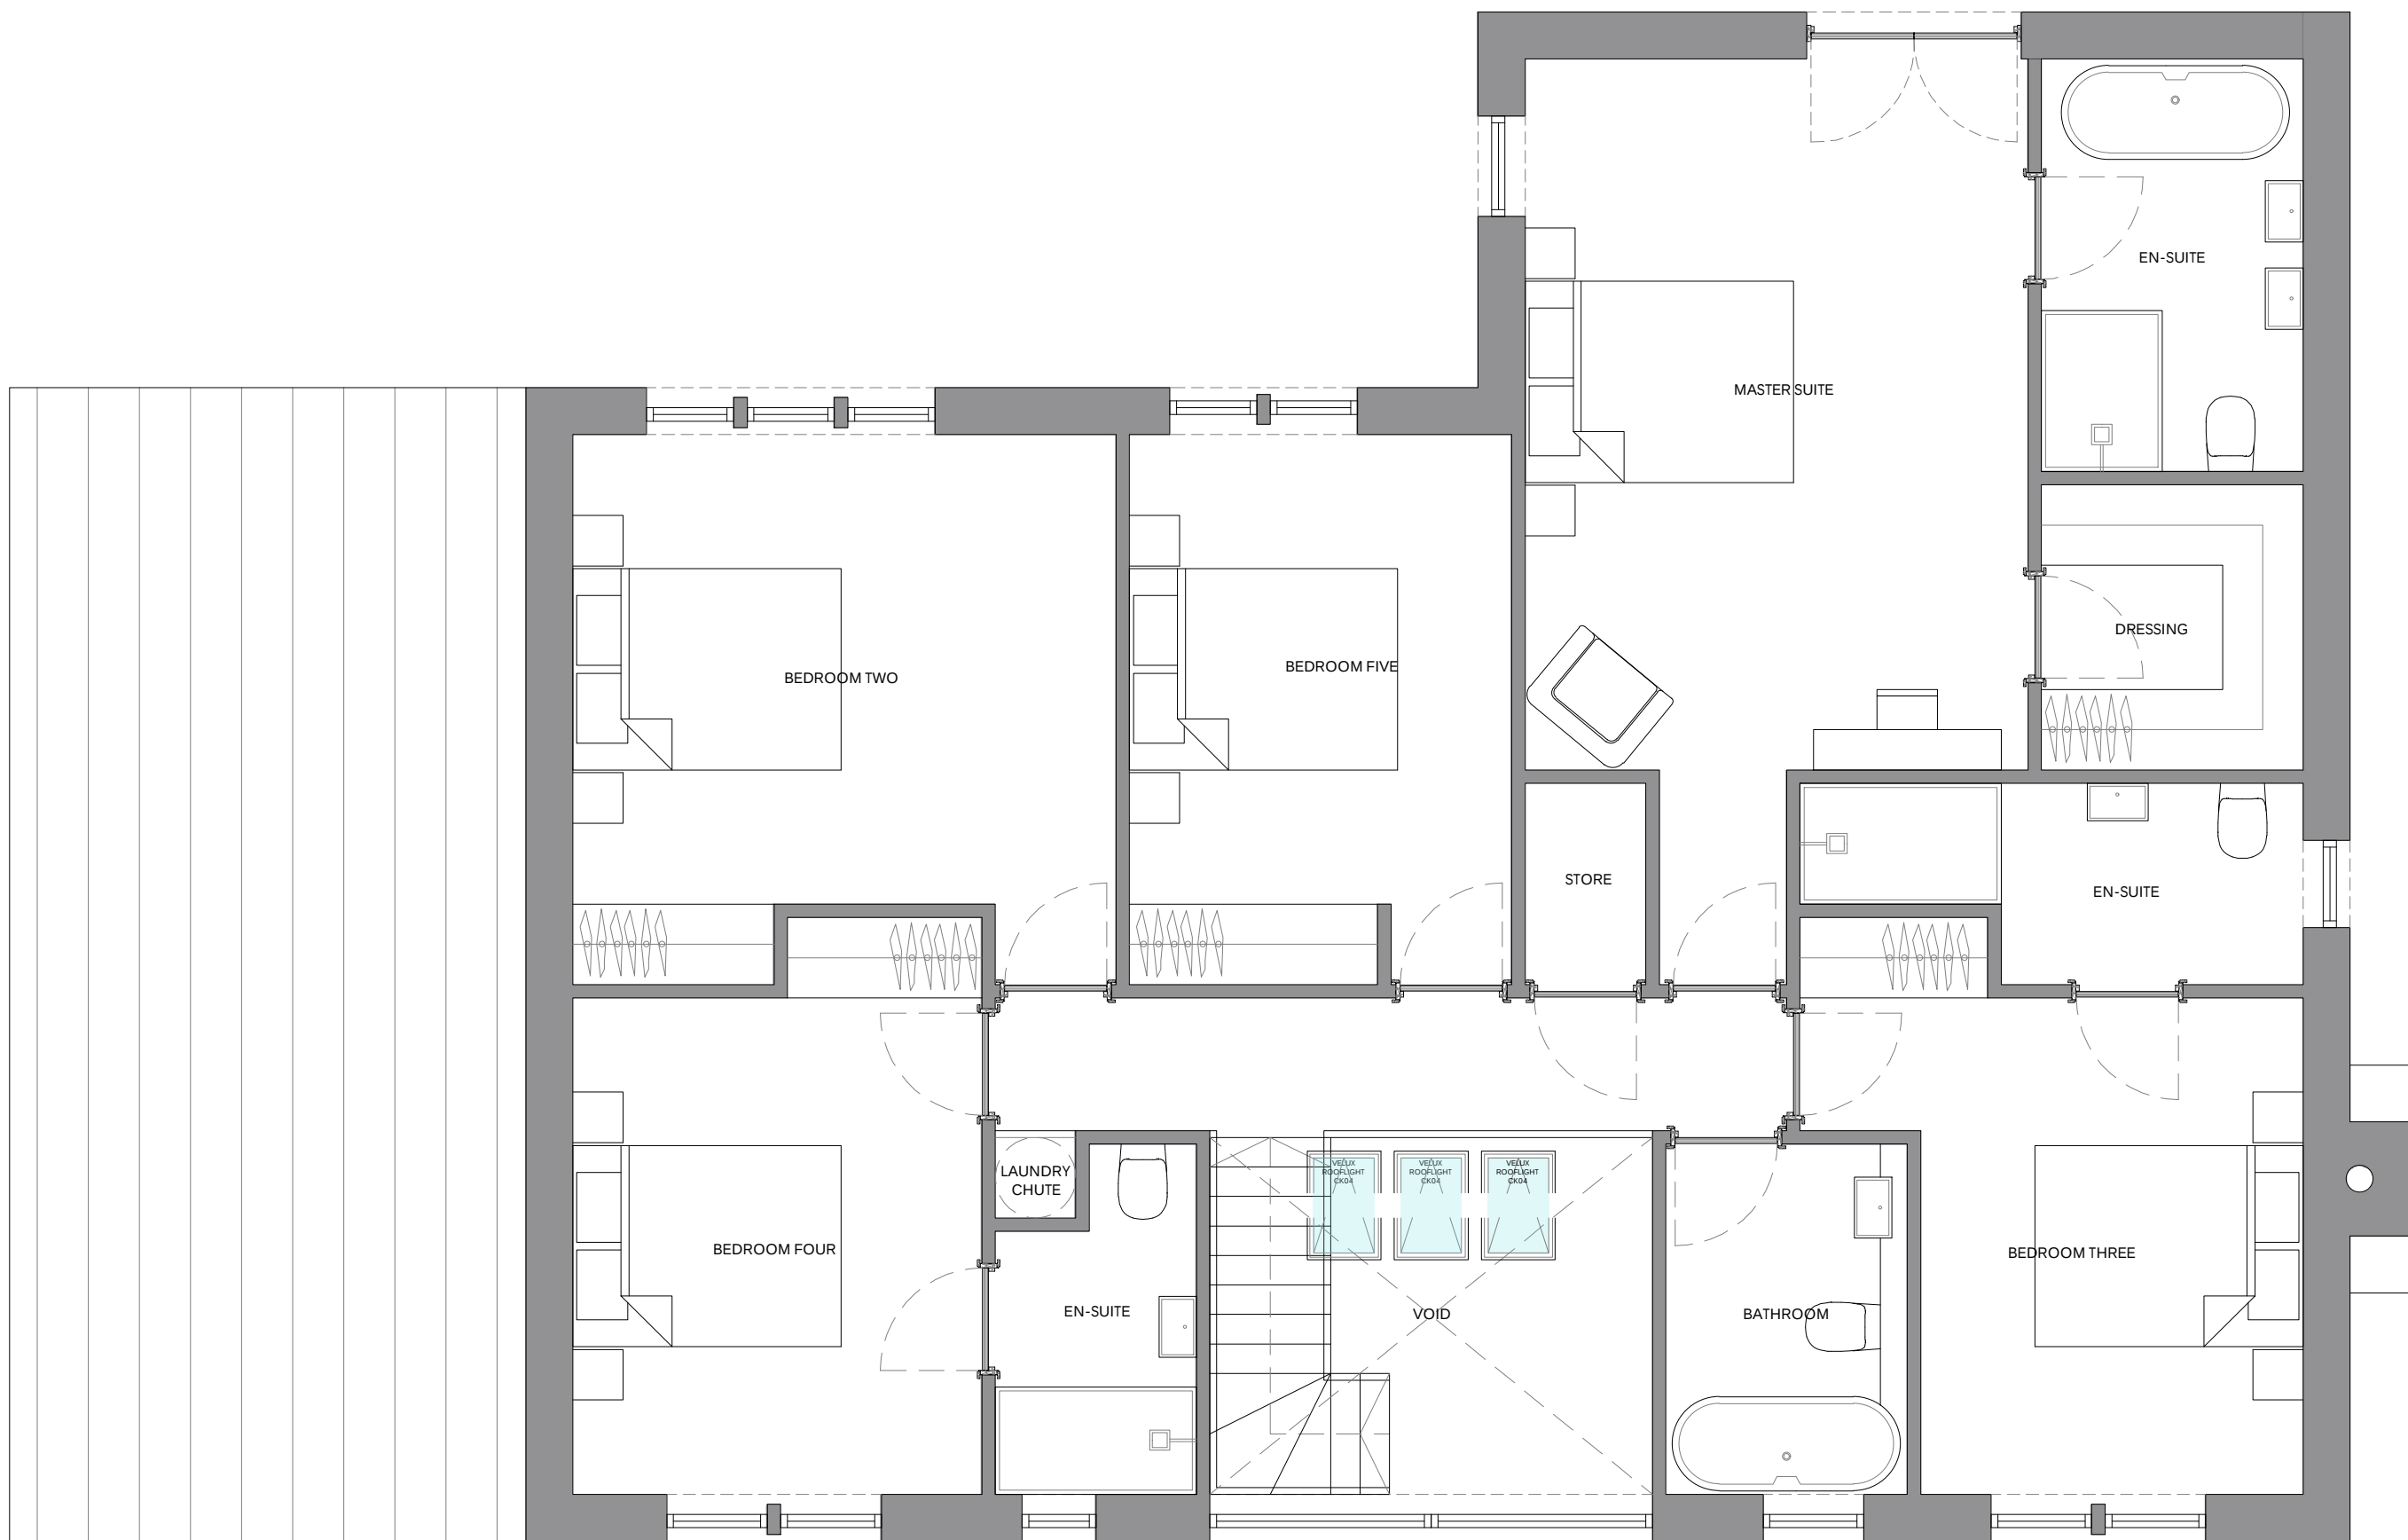

PROPOSED FIRST FLOOR
1:50

MATERIAL KEY:



YORKSHIRE WALLING STONE
TUMBLED & DYED STONE
140MM FACE
10MM BED

STONE SLATE ROOFING
STONE SLATE
COLOUR : BUFF

ASHLAR STONE DETAILING
YORKSHIRE ASHLAR STONE
STONE TABLING
HEADS & CILLS
KEYSTONES



REVISION	DESCRIPTION	DATE	NOTES
B	OAK FRAME TO REAR ELEVATION OMITTED AT FIRST FLOOR AND GROUND FLOOR GABLES	30/08/222	HOUSE TYPE TWO.
C	ALTERATION TO ELEVATIONS IN LINE WITH PLANNING COMMENTS	14/12/22	312 M2
D	ALTERATION TO OAK LEAN-TO INTO STONE WALLING	18/01/23	3351 SQ/FT
E	REMOVAL OF GARAGE	16/3/23	
-	-	-	-
-	-	-	-
-	-	-	-
-	-	-	-
-	-	-	-
-	-	-	-
-	-	-	-

STATUS		PROJECT TITLE		
PLANNING DRAWING		YEW TREE FARM		
ORANGE DESIGN STUDIO. ARCHITECTURAL PRACTICE		DRAWING TITLE		
		PLOT 10		
		SCALE	DRAWN	
		1:100	JH	
		CHECKED	JH	
PAPER SIZE		DWG NUMBER	DATE	PROJECT REFERENCE
A1		(72)002	16/04/21	ODS_20/294
hello@orangedesignstudio.co.uk 59A, Huddersfield Road, Mirfield, WF14 8AA orangedesignstudio.co.uk 01924 650930		REVISION		
		E		
CLIENT		RADCLIFFE DEVELOPMENTS (FARNLEY)		
COPYRIGHT © ORANGE DESIGN STUDIO LIMITED				