





PROPOSED FRONT ELEVATION
1:100

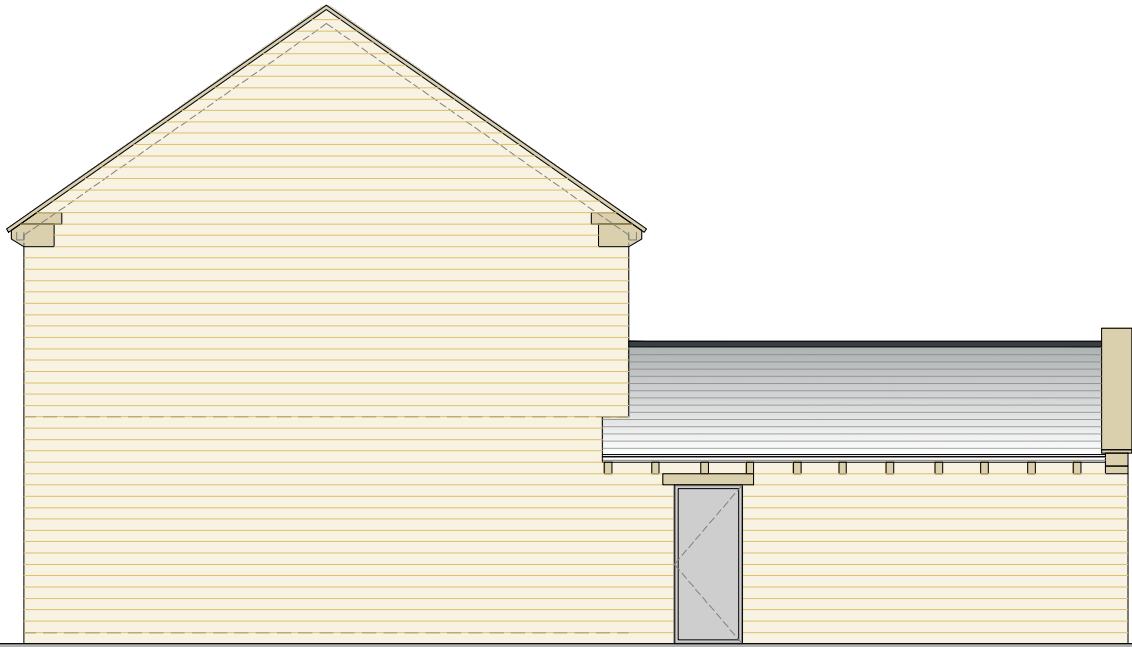


PROPOSED SIDE ELEVATION
1:100

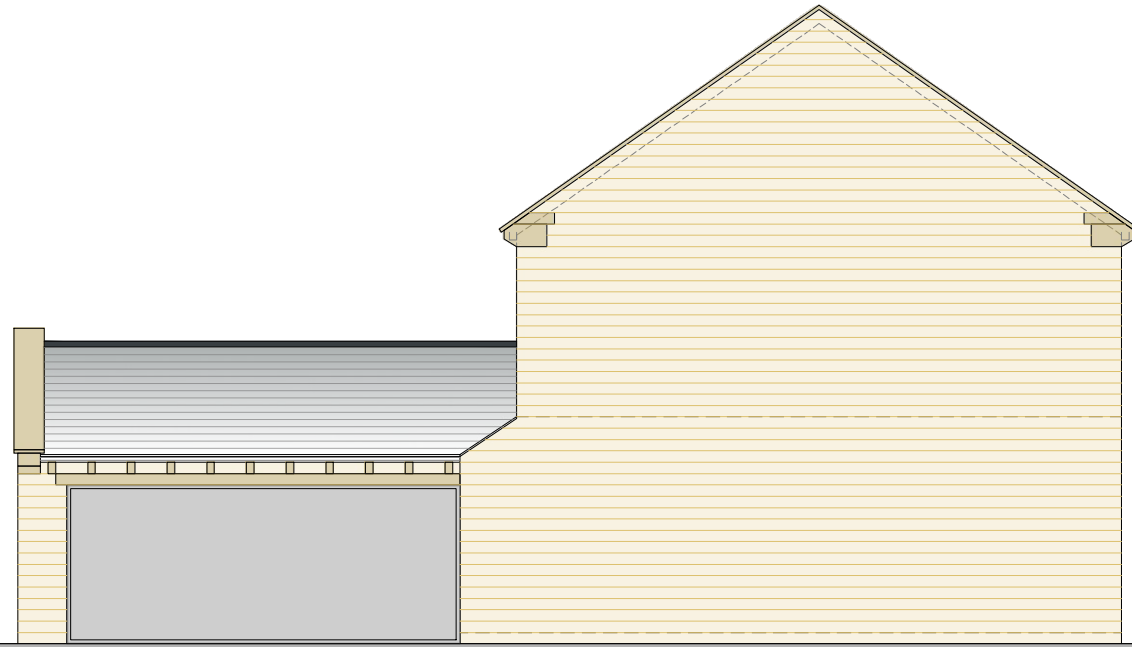


PROPOSED SIDE ELEVATION
1:100



PROPOSED REAR ELEVATION
1:100

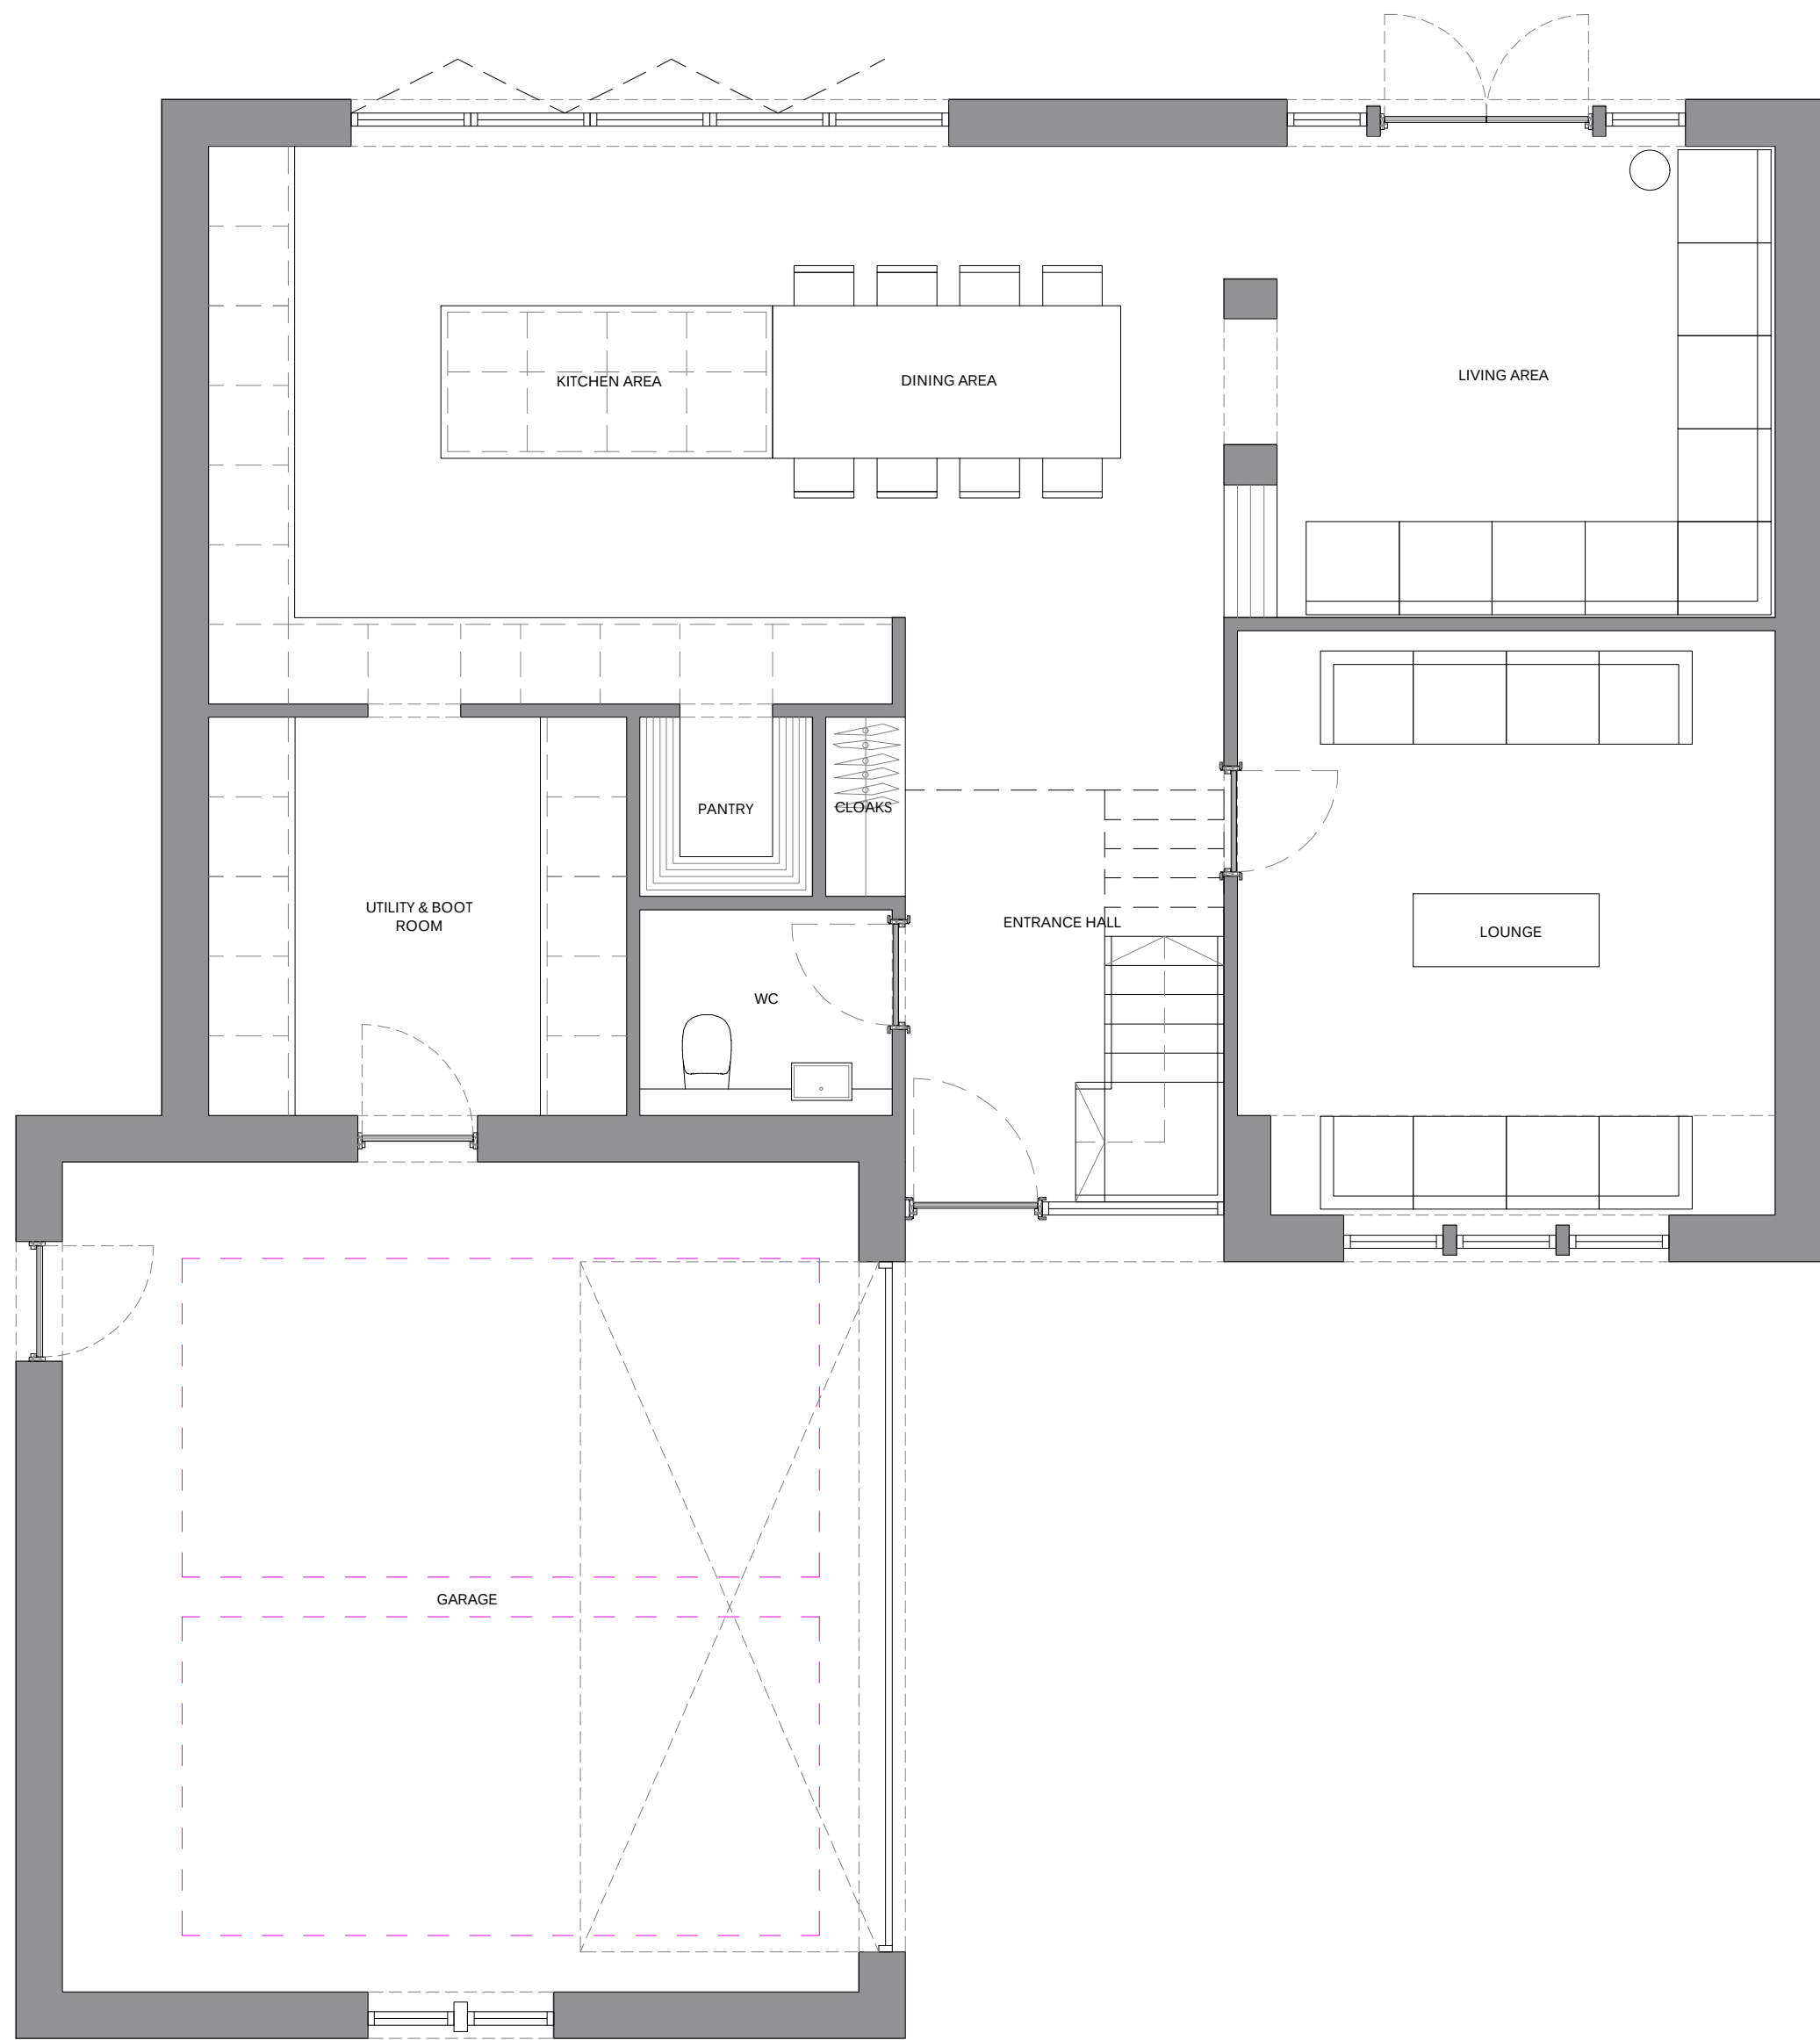


PROPOSED GROUND FLOOR
1:50

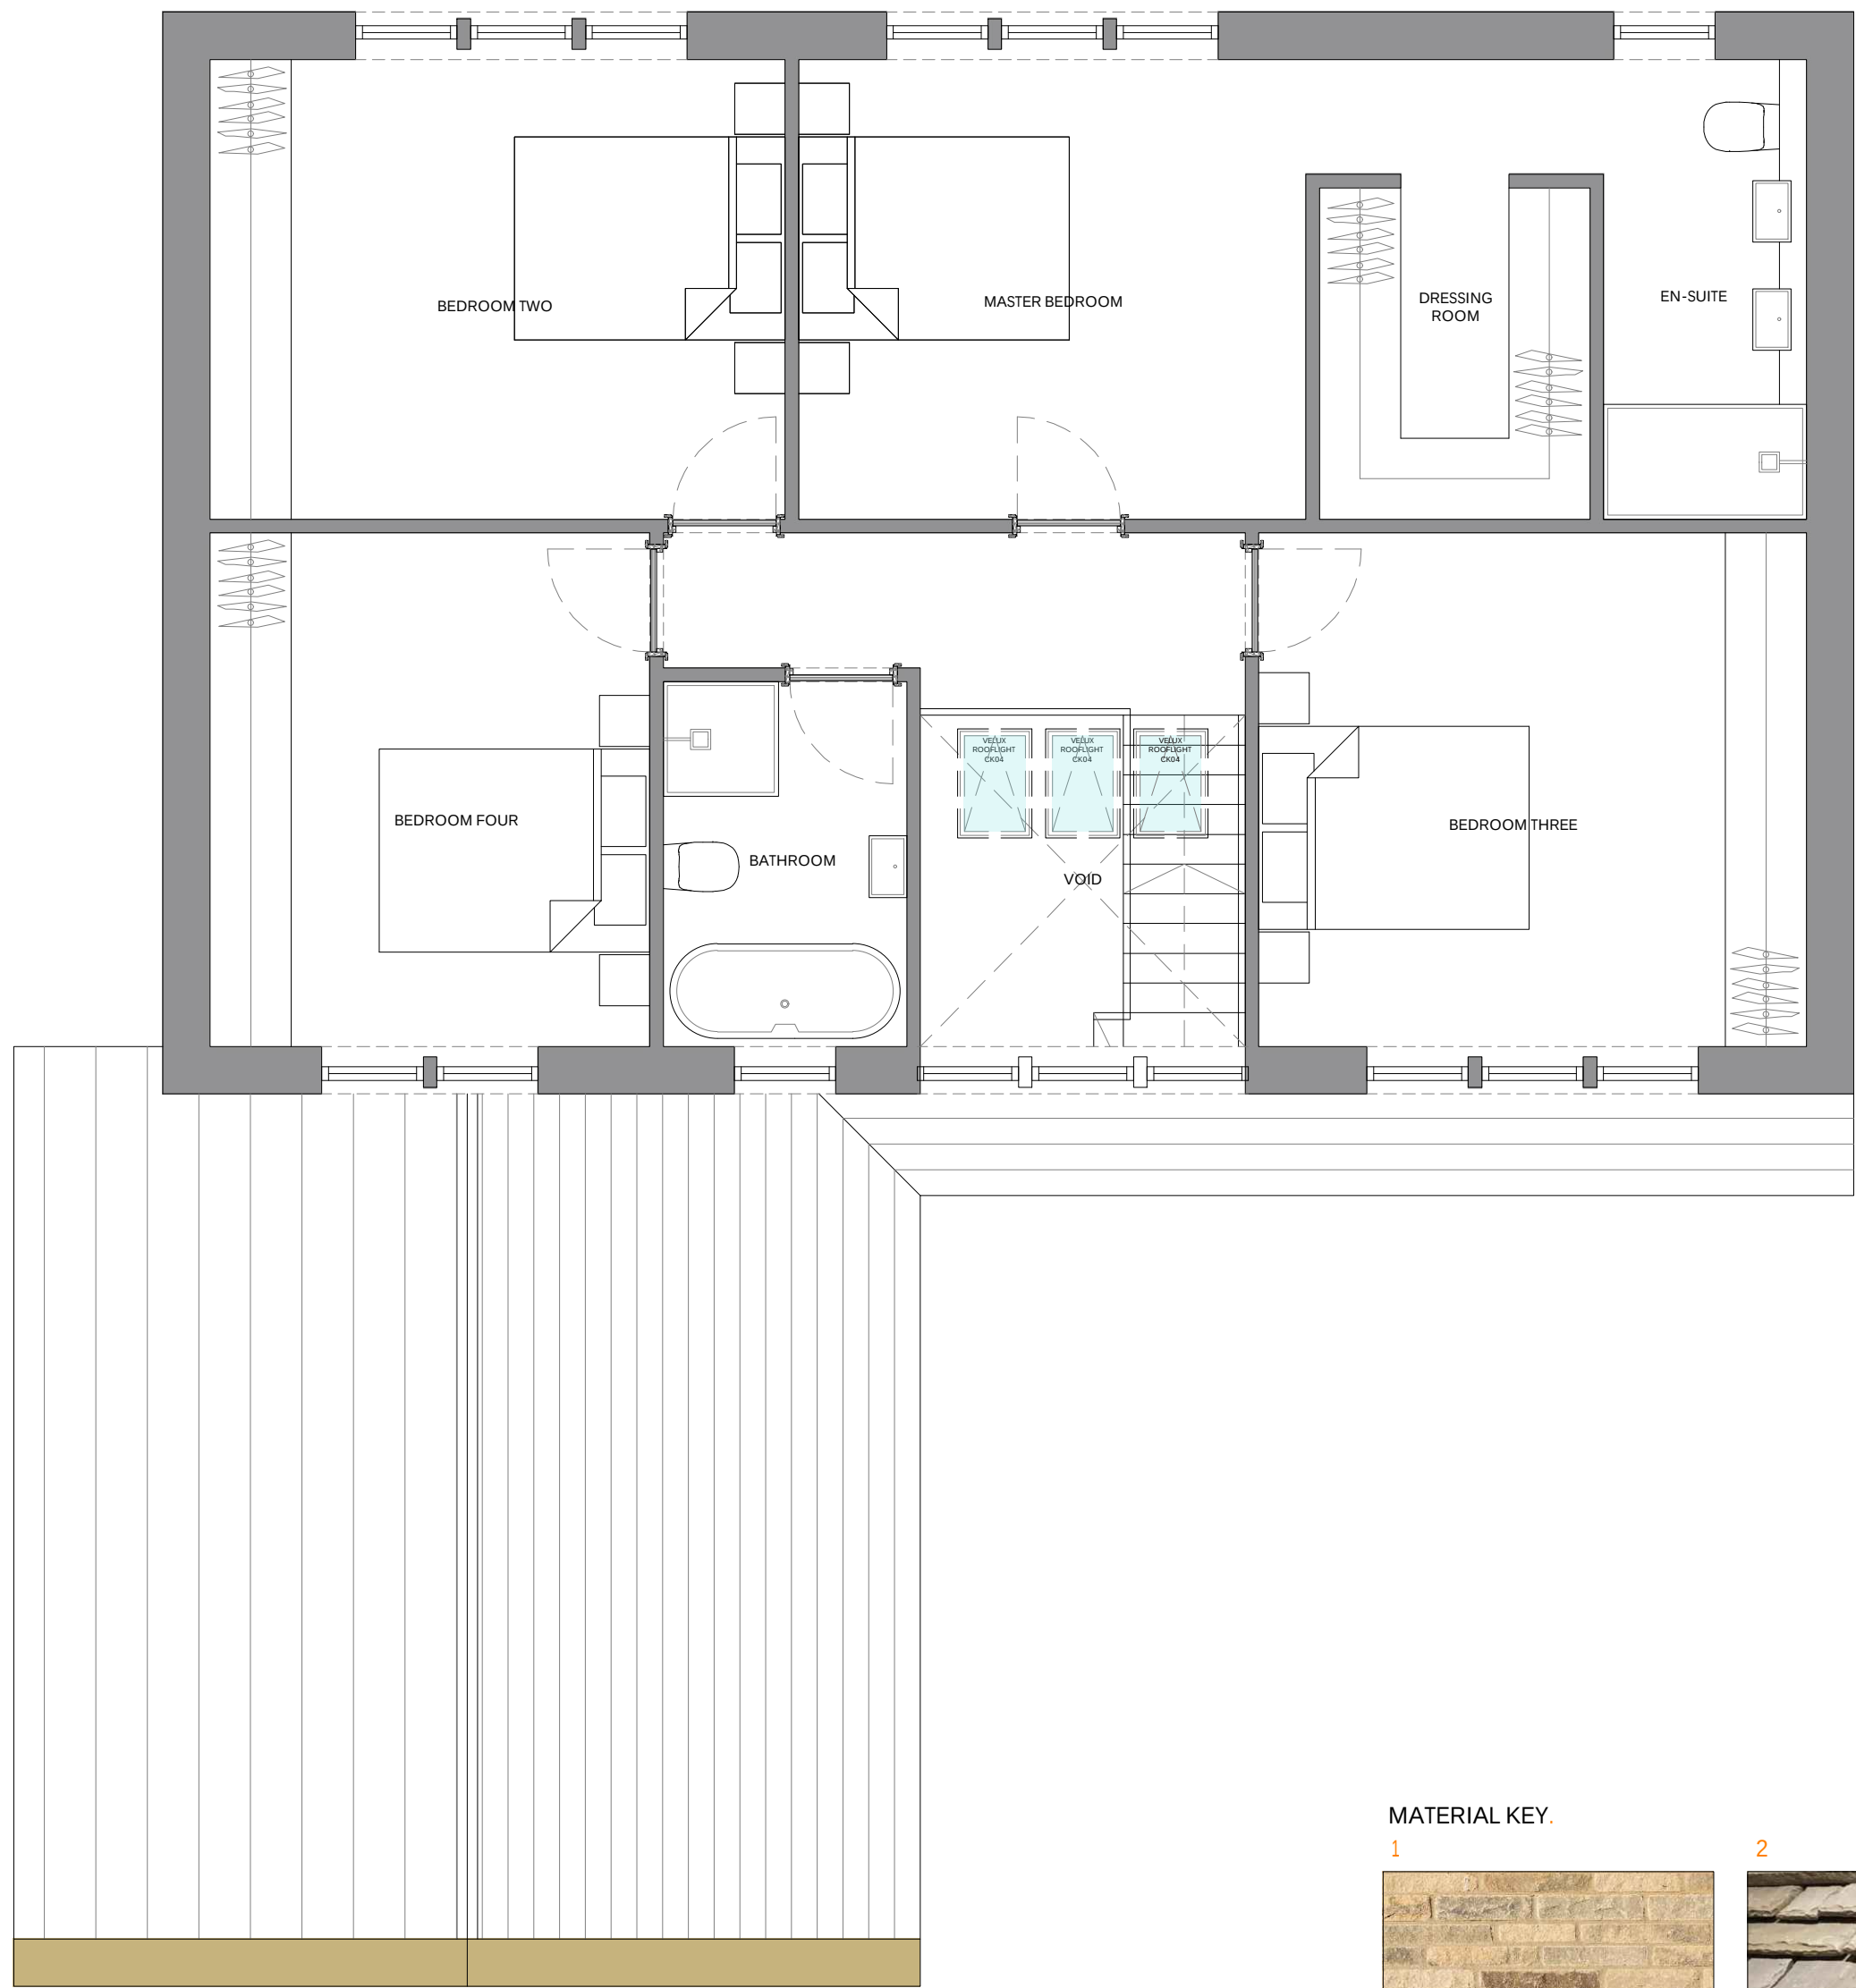

PROPOSED FIRST FLOOR
1:50

MATERIAL KEY:

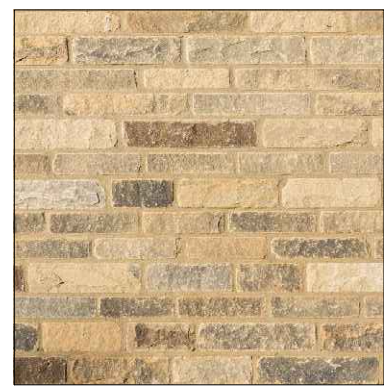

YORKSHIRE WALLING STONE
TUMBLED & DYED STONE
140MM FACE
10MM BED



STONE SLATE ROOFING
STONE SLATE
COLOUR : BUFF



ASHLAR STONE DETAILING
YORKSHIRE ASHLAR STONE
STONE TABLING
HEADS & CILLS
KEYSTONES



REVISION	DESCRIPTION	DATE	NOTES
C	ALTERATION TO ELEVATIONS IN LINE WITH PLANNING COMMENTS	14/12/22	HOUSE TYPE ONE.
D	ALTERATIONS TO WINDOW POSITIONS	18/01/23	216 M2 2325 SQ/FT

STATUS		PROJECT TITLE	
PLANNING DRAWING		YEW TREE FARM	
DRAWING TITLE		PLOT 9	
ORANGE DESIGN STUDIO. ARCHITECTURAL PRACTICE		PROJECT REFERENCE	
hello@orangedesignstudio.co.uk 59A, Huddersfield Road, Mirfield, WF14 8AA orangedesignstudio.co.uk 01924 650930		ODS_20/294	
CLIENT		RADCLIFFE DEVELOPMENTS (FARNLEY)	
SCALE		DRAWN	
1:100		JH	
PAPER SIZE		CHECKED	
A1		JH	
DWG NUMBER		DATE	
(72)001		16/04/21	
REVISION		D	