



PROPOSED FRONT ELEVATION.
1:100




PROPOSED SIDE ELEVATION.
1:100




PROPOSED SIDE ELEVATION.
1:100



PROPOSED REAR ELEVATION.
1:100

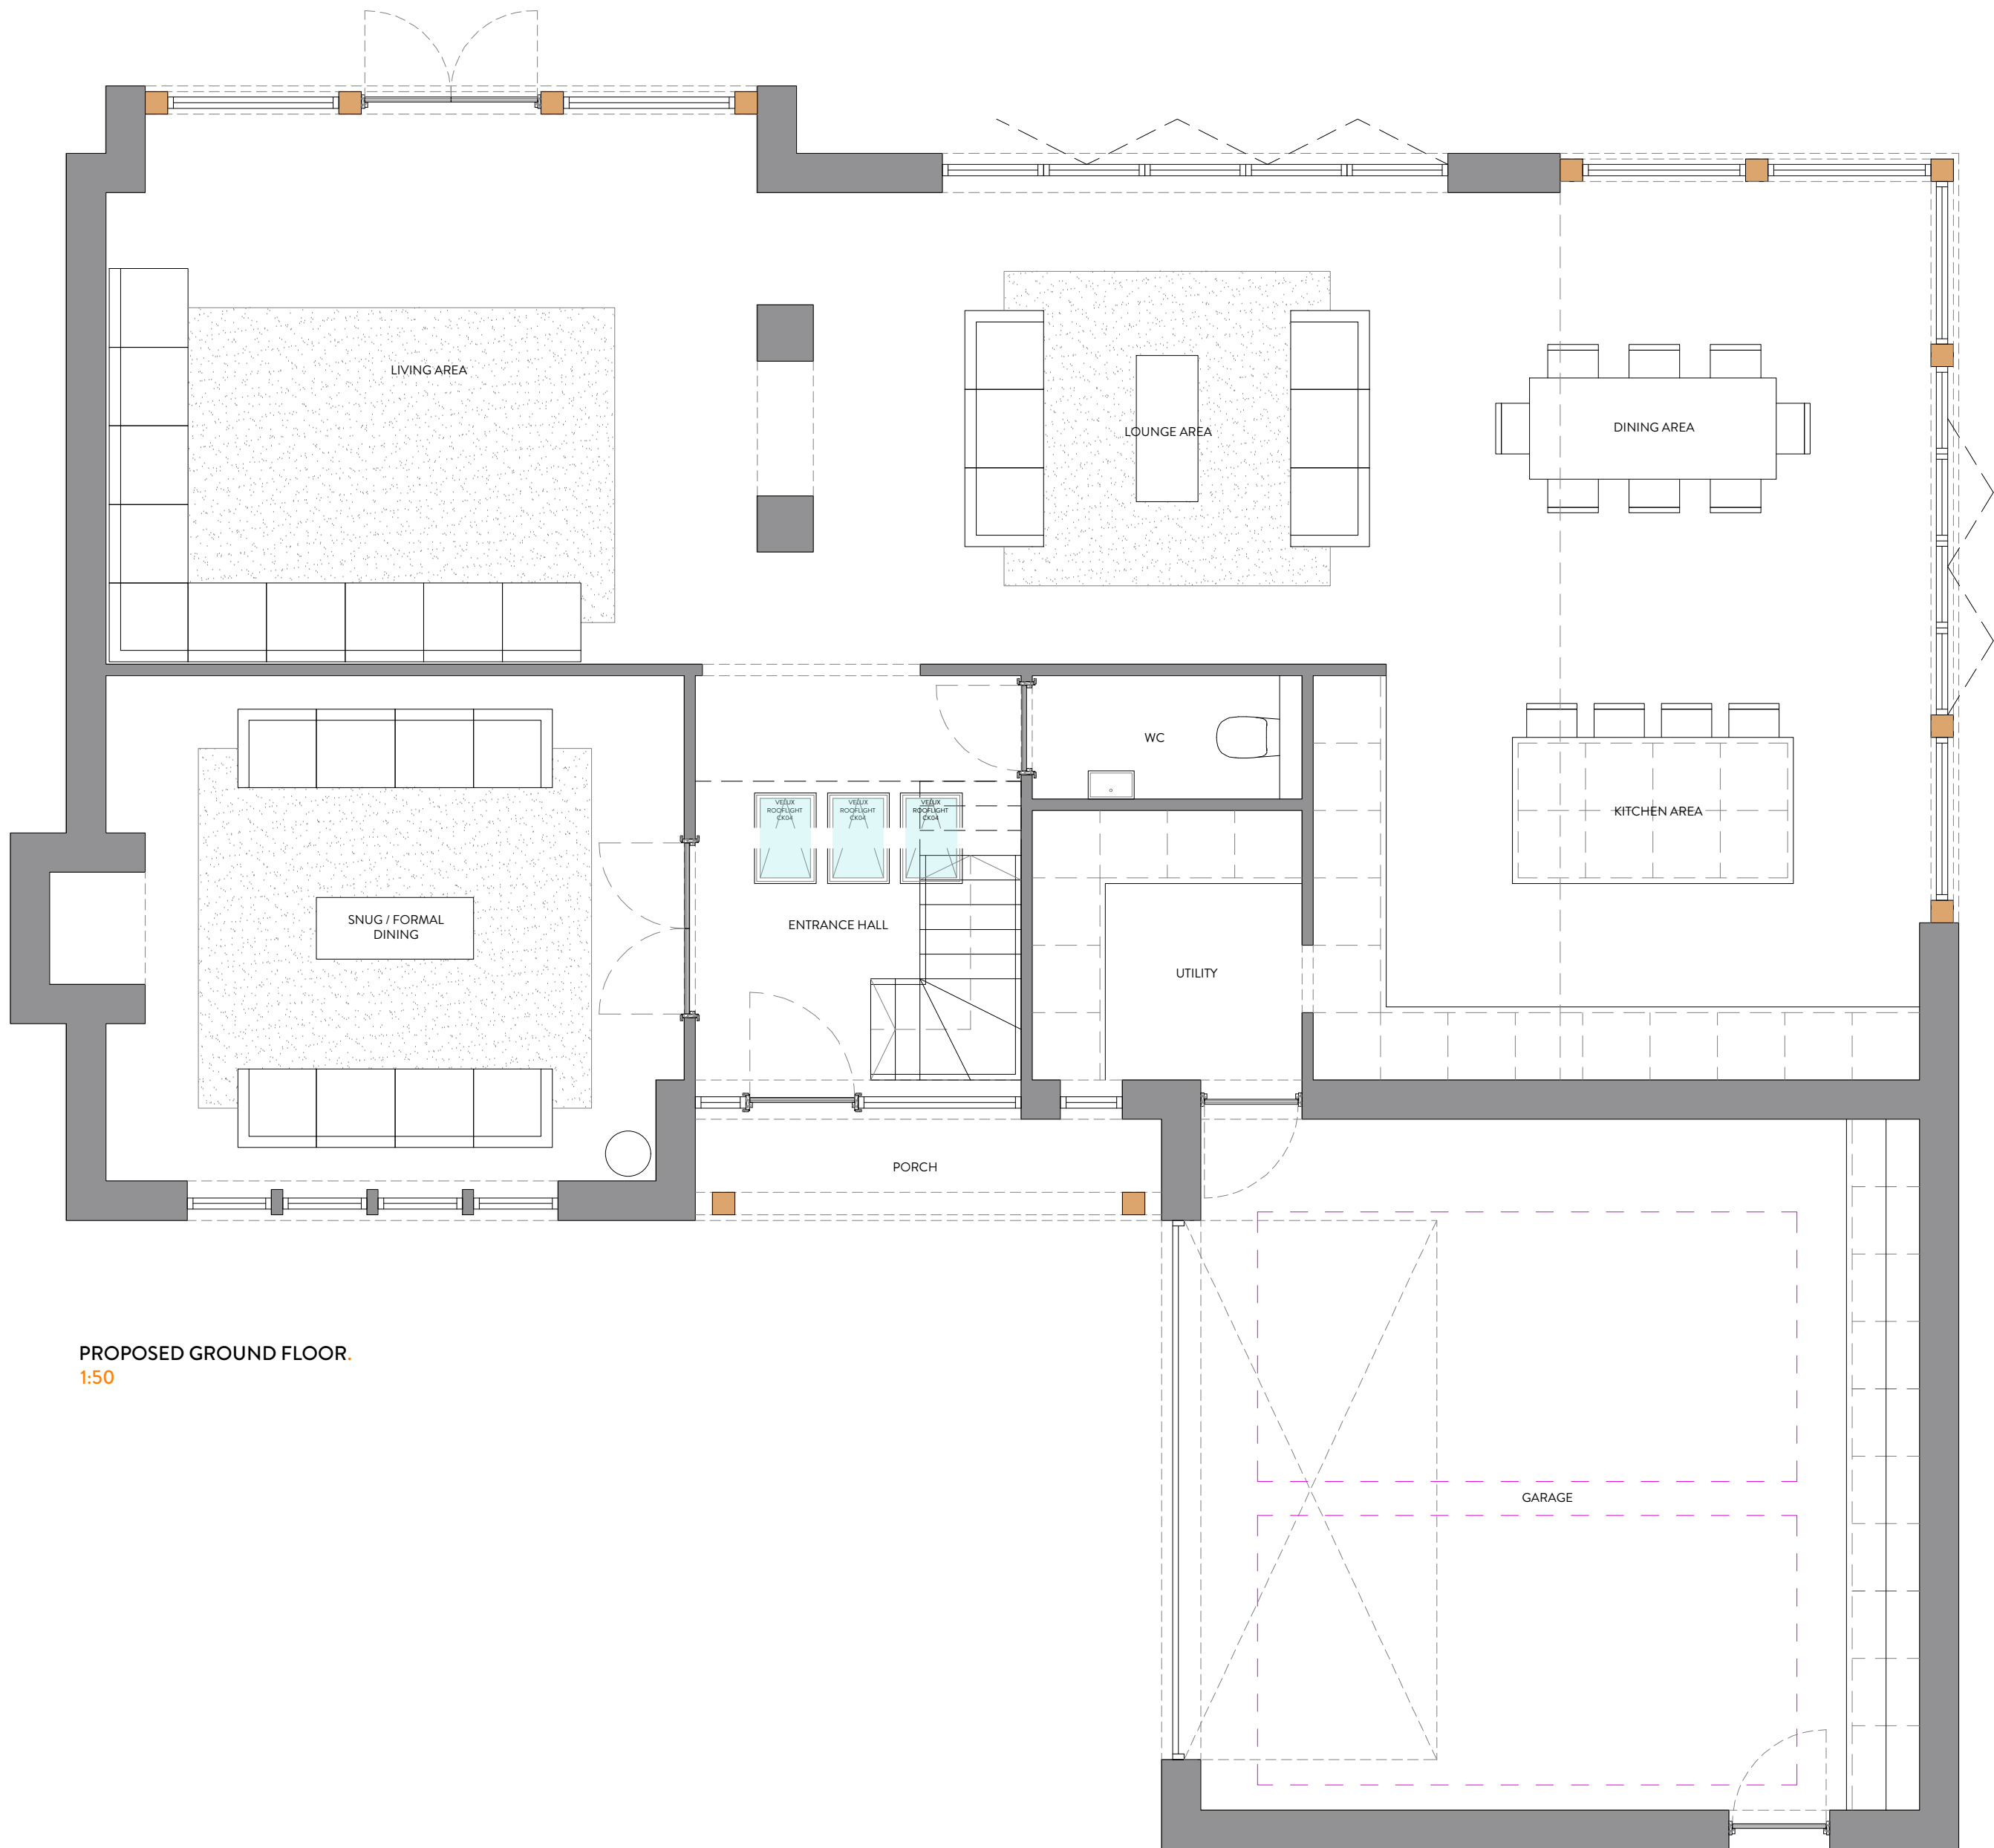

PROPOSED GROUND FLOOR.
1:50

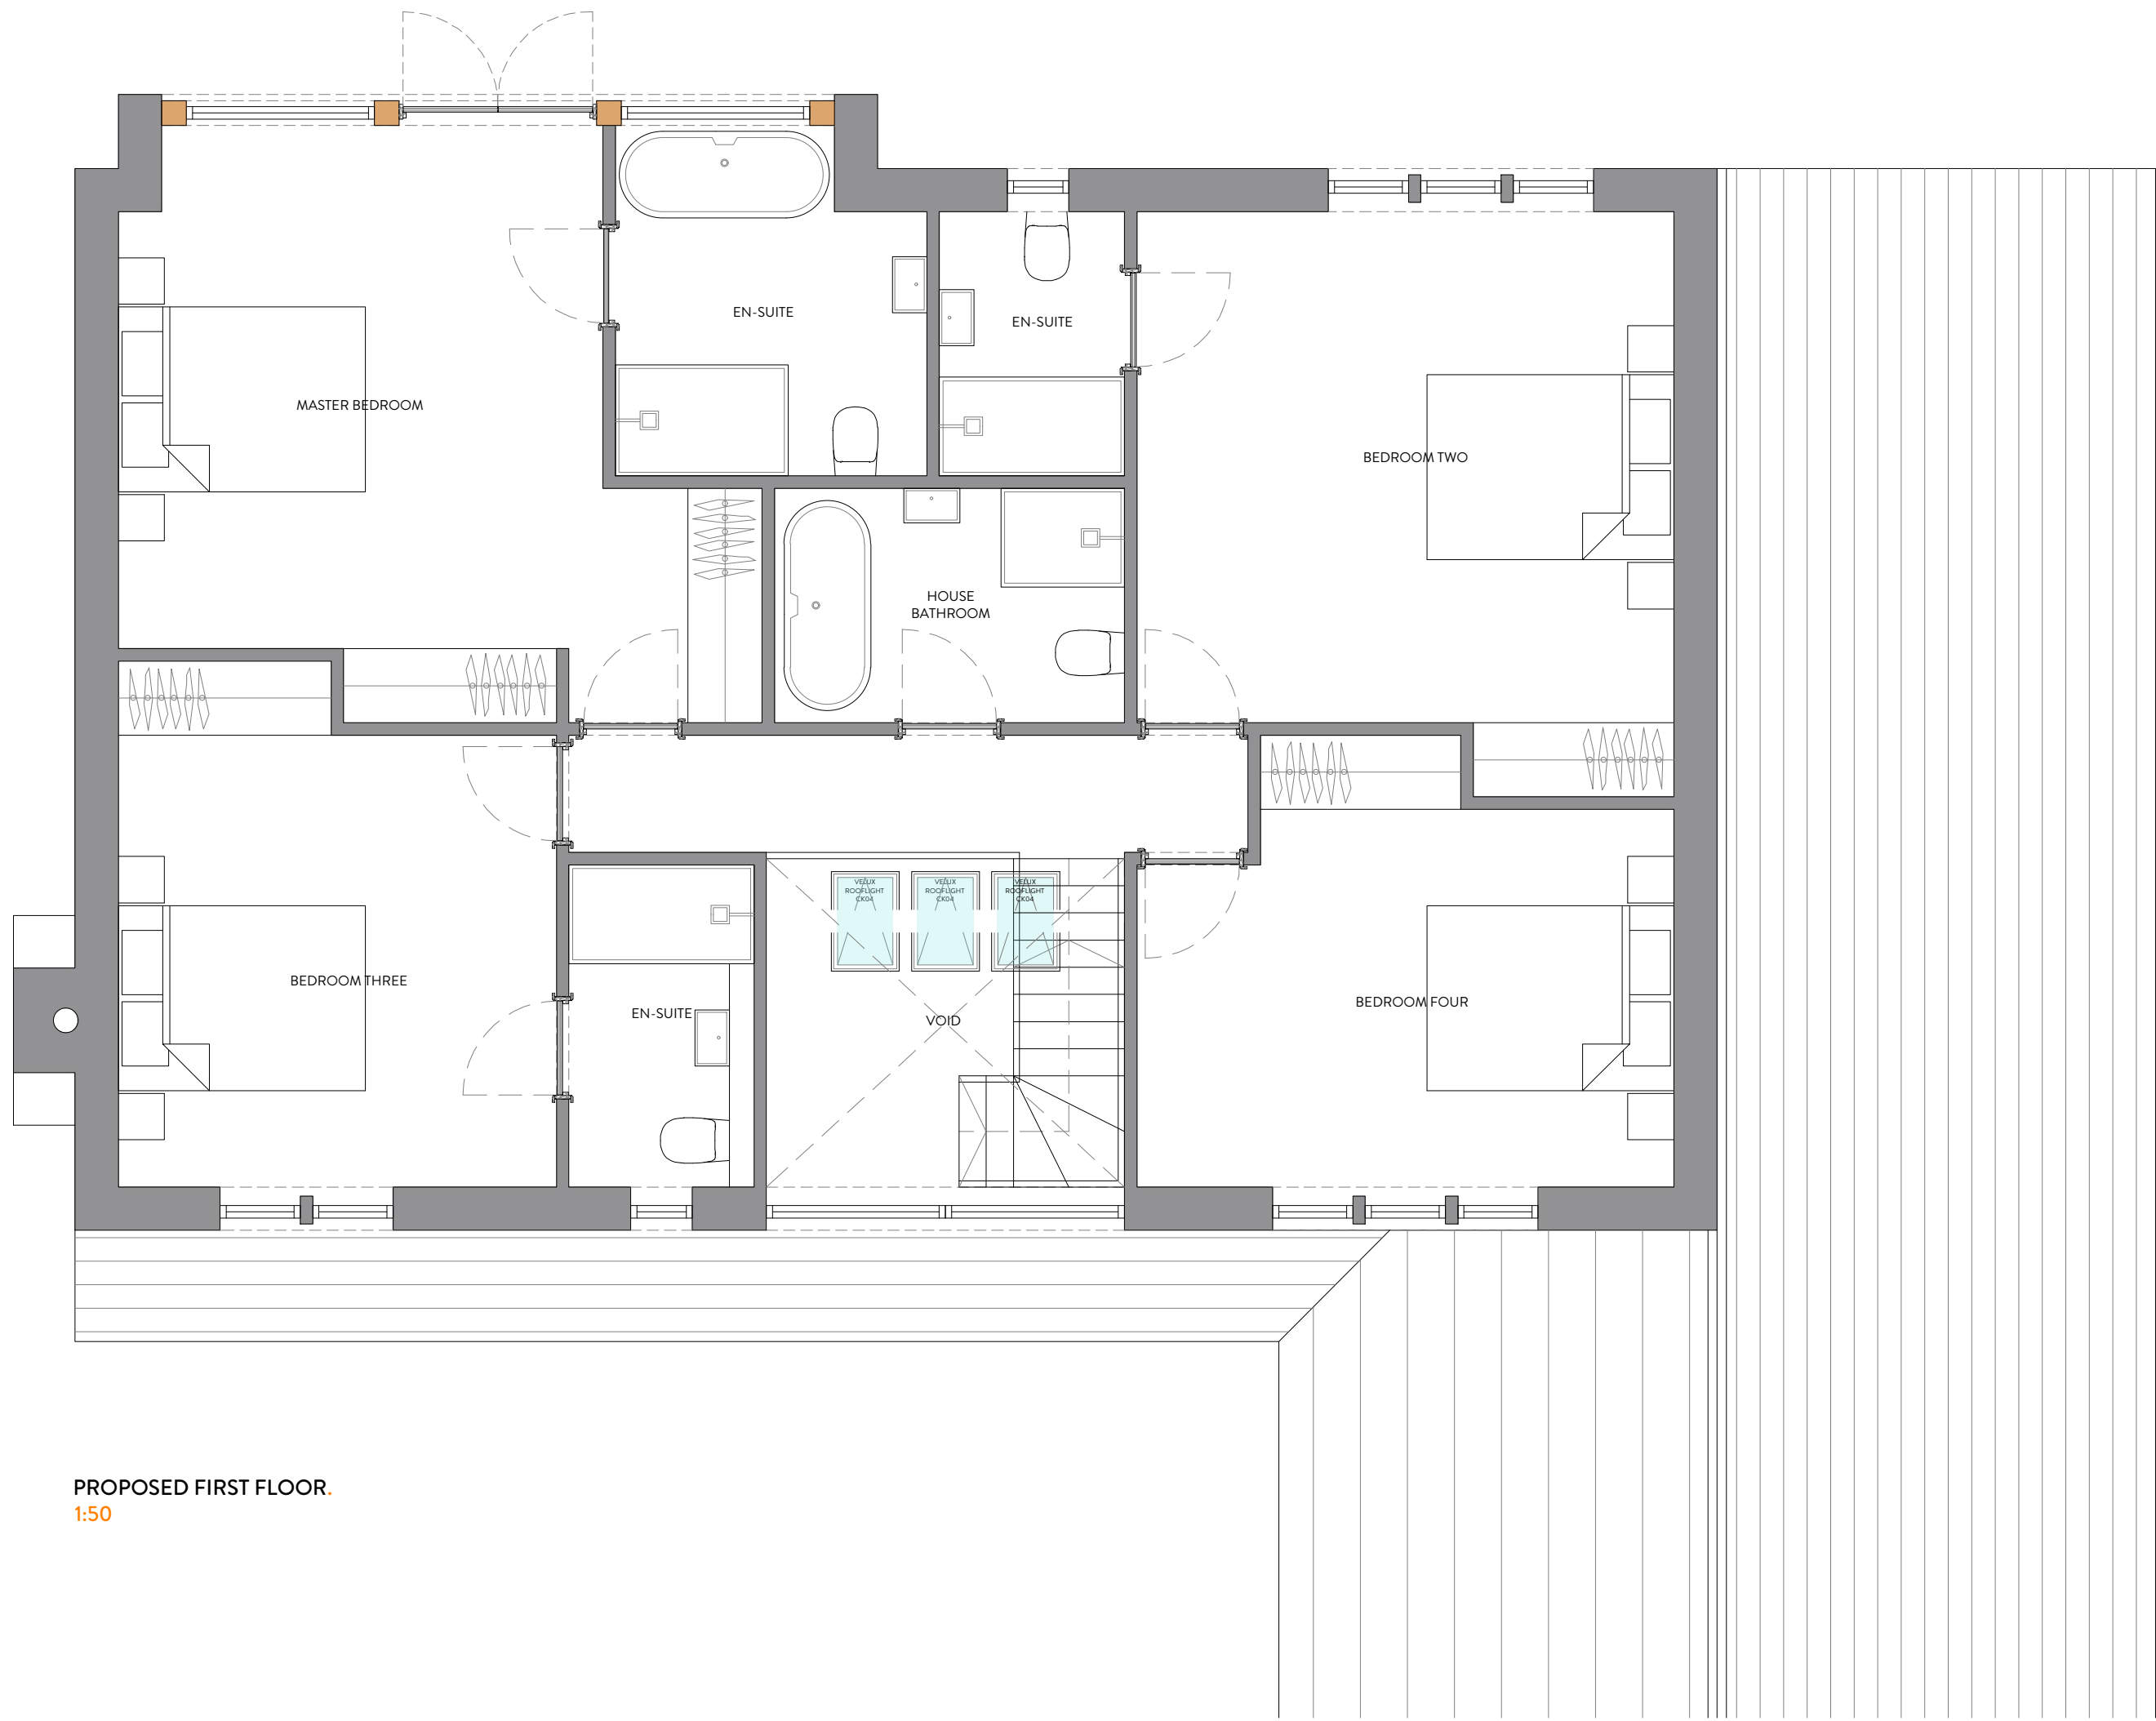

PROPOSED FIRST FLOOR.
1:50

MATERIAL KEY.



1
YORKSHIRE WALLING STONE
TUMBLED & DYED STONE
140MM FACE
10MM BED

2
STONE SLATE ROOFING.
GREY'S ART STONE
IMITATION STONE SLATE

3
ASHLAR STONE DETAILING.
YORKSHIRE ASHLAR STONE
STONE TABLING
HEADS & CILLS
KEYSTONES

4
OAK FRAME DETAILING.
KILN DRIED
GREEN OAK DETAILS



REVISION	DESCRIPTION

DATE	NOTES

HOUSE TYPE NINE.
280 M2
3013 SQ/FT

PLANNING DRAWING
ORANGE DESIGN STUDIO.
ARCHITECTURAL PRACTICE

hello@orangedesignstudio.co.uk
59A, Huddersfield Road, Mirfield, WF14 8AA
orangedesignstudio.co.uk
01924 650930

PROJECT TITLE	YEW TREE FARM
DRAWING TITLE	HOUSE TYPE NINE
SCALE	1:100
DRAWN	JH
CHECKED	JH
PAPER SIZE	A1
DWG NUMBER	(72)009
DATE	16/04/21
REVISION	A
CLIENT	RADCLIFFE DEVELOPMENTS (FARNLEY)

COPYRIGHT © ORANGE DESIGN STUDIO LIMITED