





PROPOSED FRONT ELEVATION.
1:100

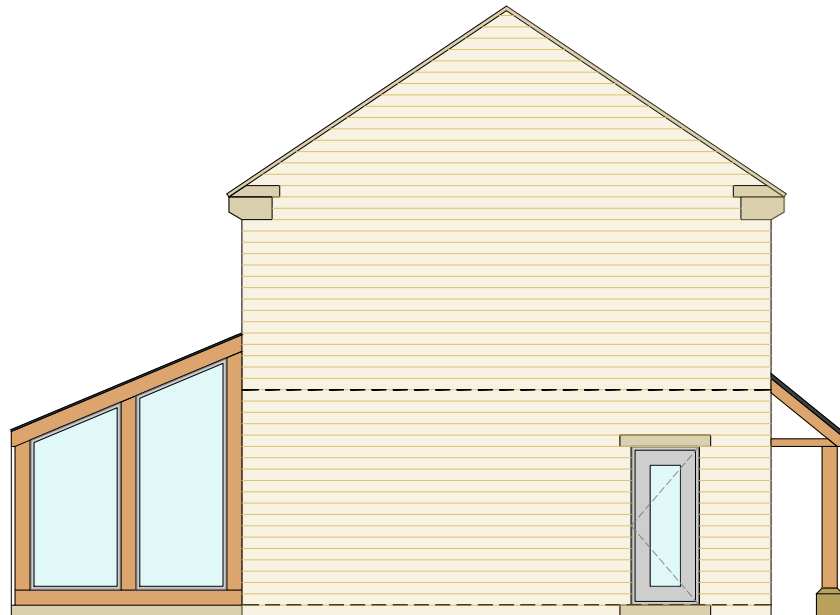

PROPOSED SIDE ELEVATION.
1:100

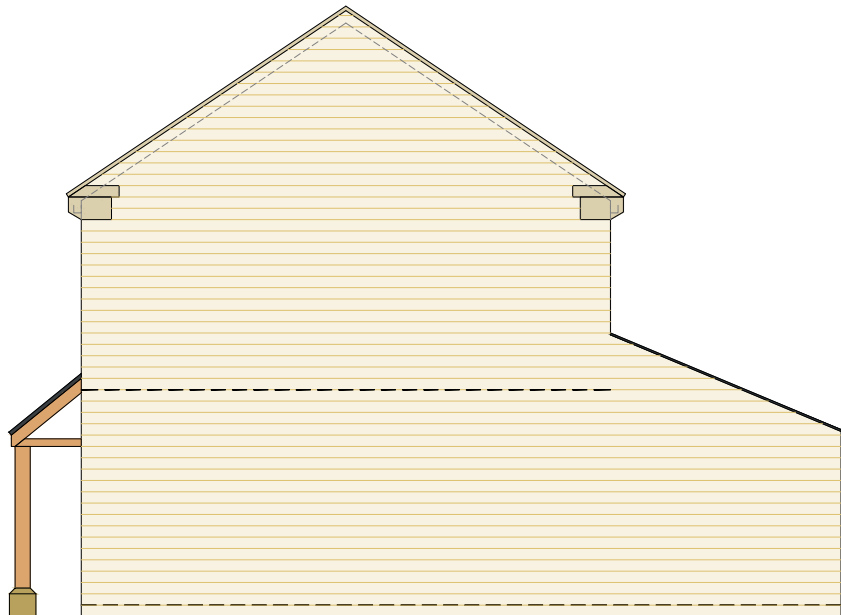


PROPOSED SIDE ELEVATION.
1:100



PROPOSED REAR ELEVATION.
1:100




PROPOSED GROUND FLOOR.
1:50

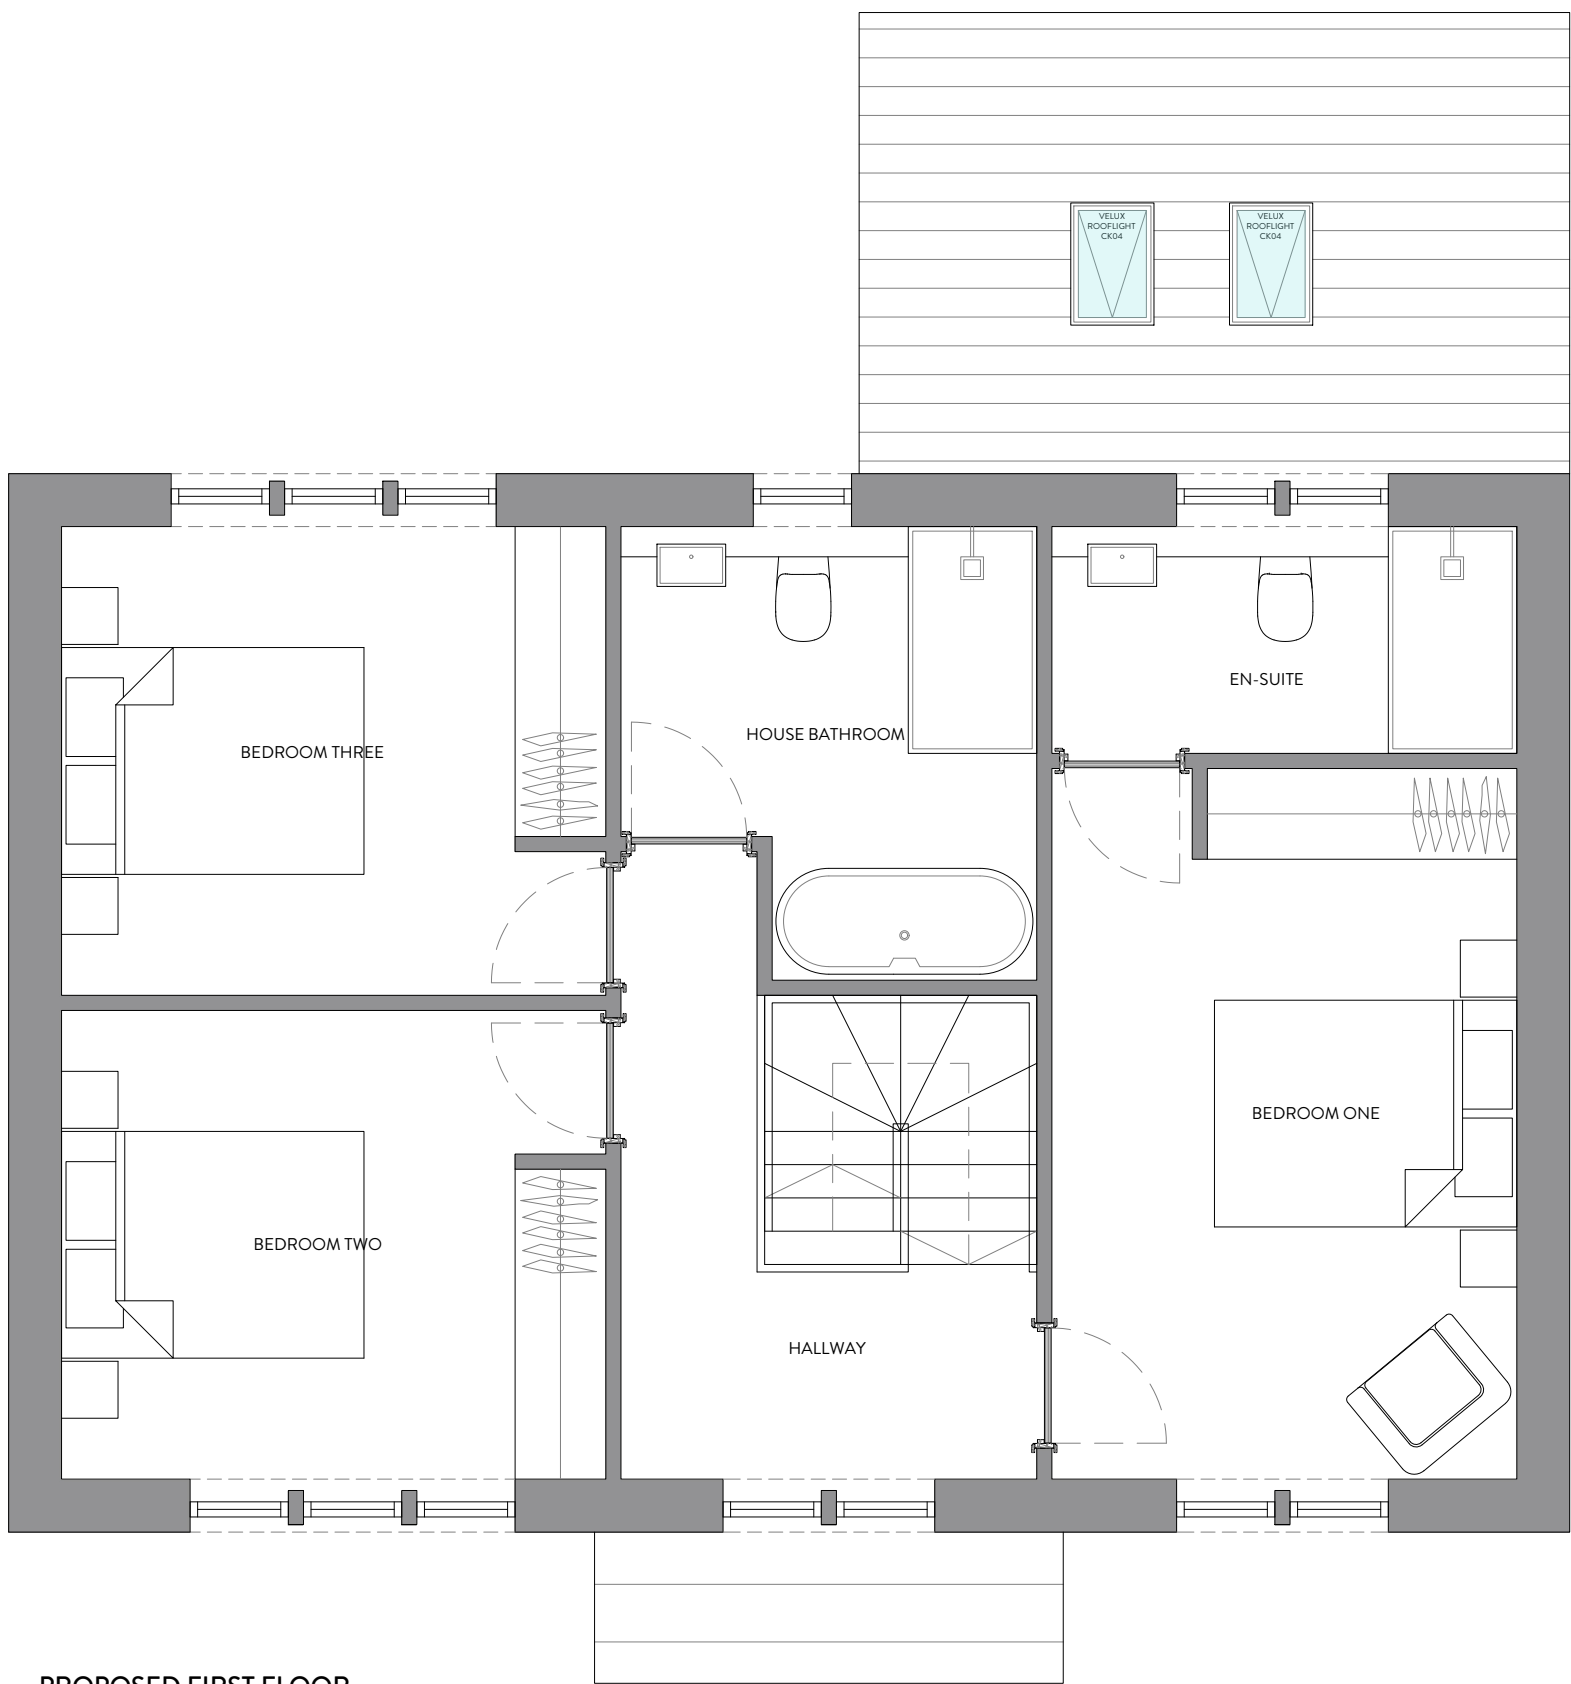


PROPOSED FIRST FLOOR.
1:50

MATERIAL KEY.

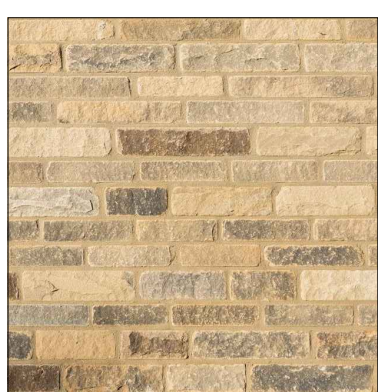

YORKSHIRE WALLING STONE.
TUMBLED & DYED STONE
140MM FACE
10MM BED

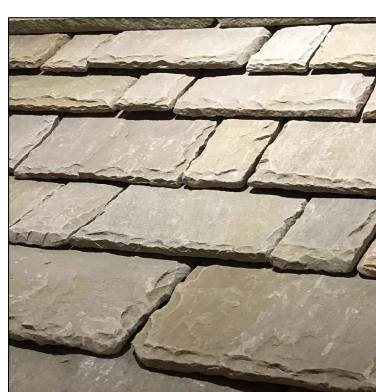

STONE SLATE ROOFING.
GREYS ART STONE
IMITATION STONE SLATE



OAK FRAME DETAILING.
KILN DRIED
GREEN OAK DETAILS



REVISION	DESCRIPTION
1	Initial design
2	Revised design
3	Final design

DATE	NOTES
1	HOUSE TYPE EIGHT. 134 M2 1334 SQ/FT
2	
3	
4	
5	
6	
7	
8	
9	
10	

STATUS		PROJECT TITLE			
PLANNING DRAWING		YEW TREE FARM			
ORANGE DESIGN STUDIO. ARCHITECTURAL PRACTICE hello@orangedesignstudio.co.uk 59A, Huddersfield Road, Mirfield, WF14 8AA orangedesignstudio.co.uk 01924 650930 COPYRIGHT © ORANGE DESIGN STUDIO LIMITED		DRAWING TITLE			
		HOUSE TYPE EIGHT			
		SCALE	DRAWN	CHECKED	PROJECT REFERENCE
		1:100	JH	JH	ODS_20/294
		PAPER SIZE	DWG NUMBER	DATE	REVISION
A1	(72)008	16/04/21	A		
CLIENT		RADCLIFFE DEVELOPMENTS (FARNLEY)			