



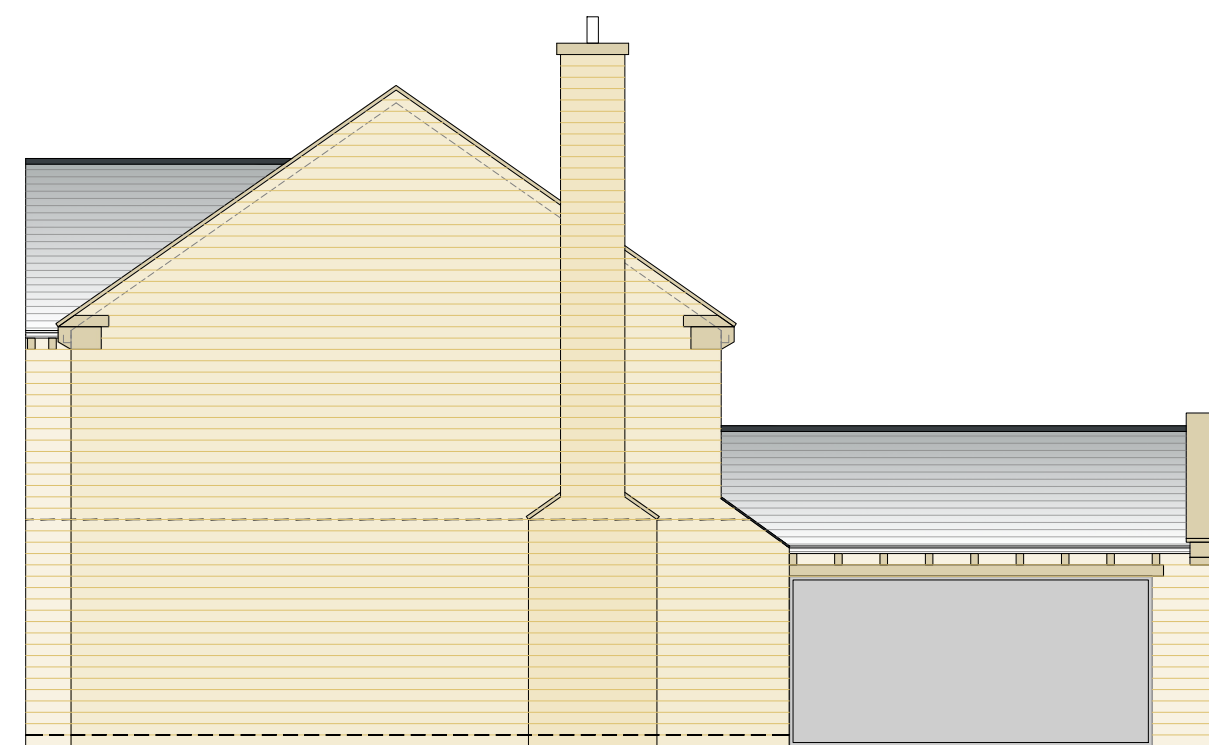

PROPOSED SIDE ELEVATION.
1:100



PROPOSED REAR ELEVATION.
1:100

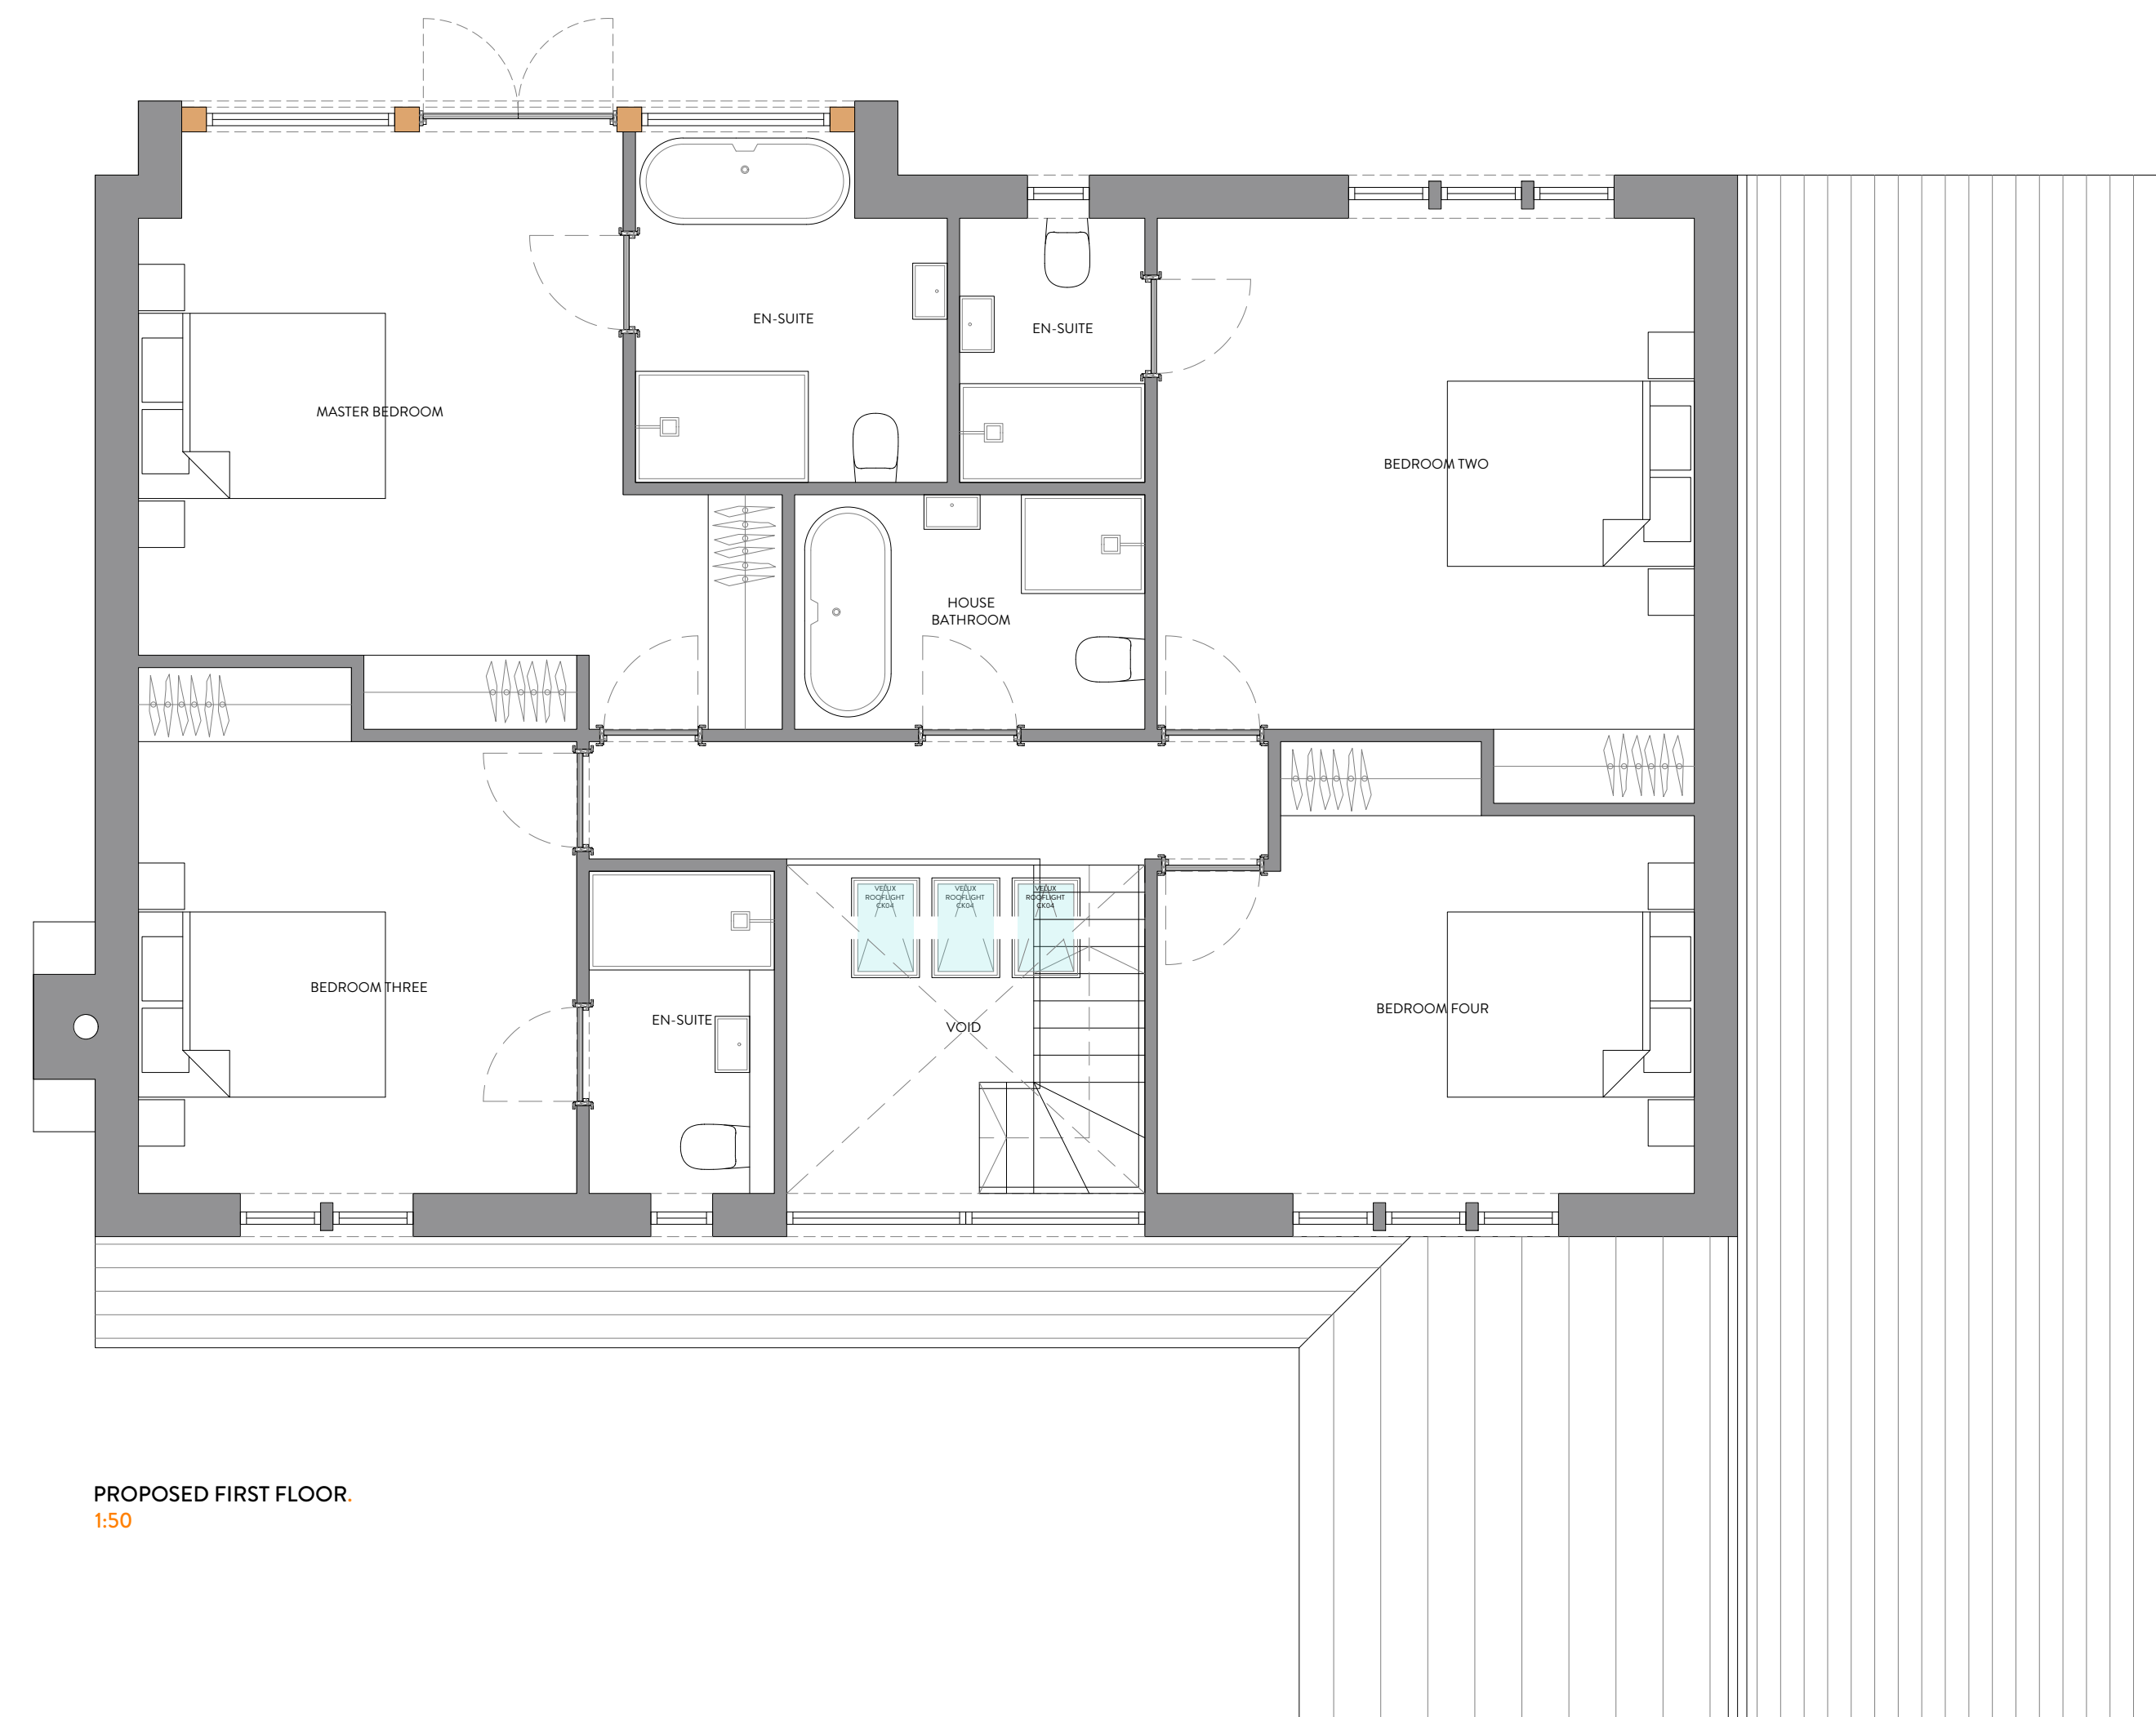

PROPOSED FIRST FLOOR.
1:50



OAK FRAME DETAILING.
KILN DRIED
GREEN OAK DETAILS

2021 Best of Houzz Service BUILD Home Builder Awards BUILD Architecture Awards 2019	REVISION	DESCRIPTION	DATE	NOTES	PLANNING DRAWING ORANGE DESIGN STUDIO. ARCHITECTURAL PRACTICE hello@orangedesignstudio.co.uk 59A, Huddersfield Road, Mirfield, WF14 8AA orangedesignstudio.co.uk 01924 650930 COPYRIGHT © ORANGE DESIGN STUDIO LIMITED	STATUS	PROJECT TITLE		
	-	-	-	HOUSE TYPE NINE.		YEW TREE FARM			
	-	-	-	280 M2		DRAWING TITLE			
	-	-	-	3013 SQ/FT		HOUSE TYPE NINE			
	-	-	-			SCALE	DRAWN	CHECKED	PROJECT REFERENCE
	-	-	-			1:100	JH	JH	ODS_20/294
	-	-	-			PAPER SIZE	DWG NUMBER	DATE	REVISION
	-	-	-			A1	(72)009	16/04/21	A
	-	-	-				CLIENT	RADCLIFFE DEVELOPMENTS (FARNLEY)	
	-	-	-						