


PROPOSED FRONT ELEVATION.
1:100

PROPOSED SIDE ELEVATION.
1:100

PROPOSED SIDE ELEVATION.
1:100

PROPOSED REAR ELEVATION.
1:100

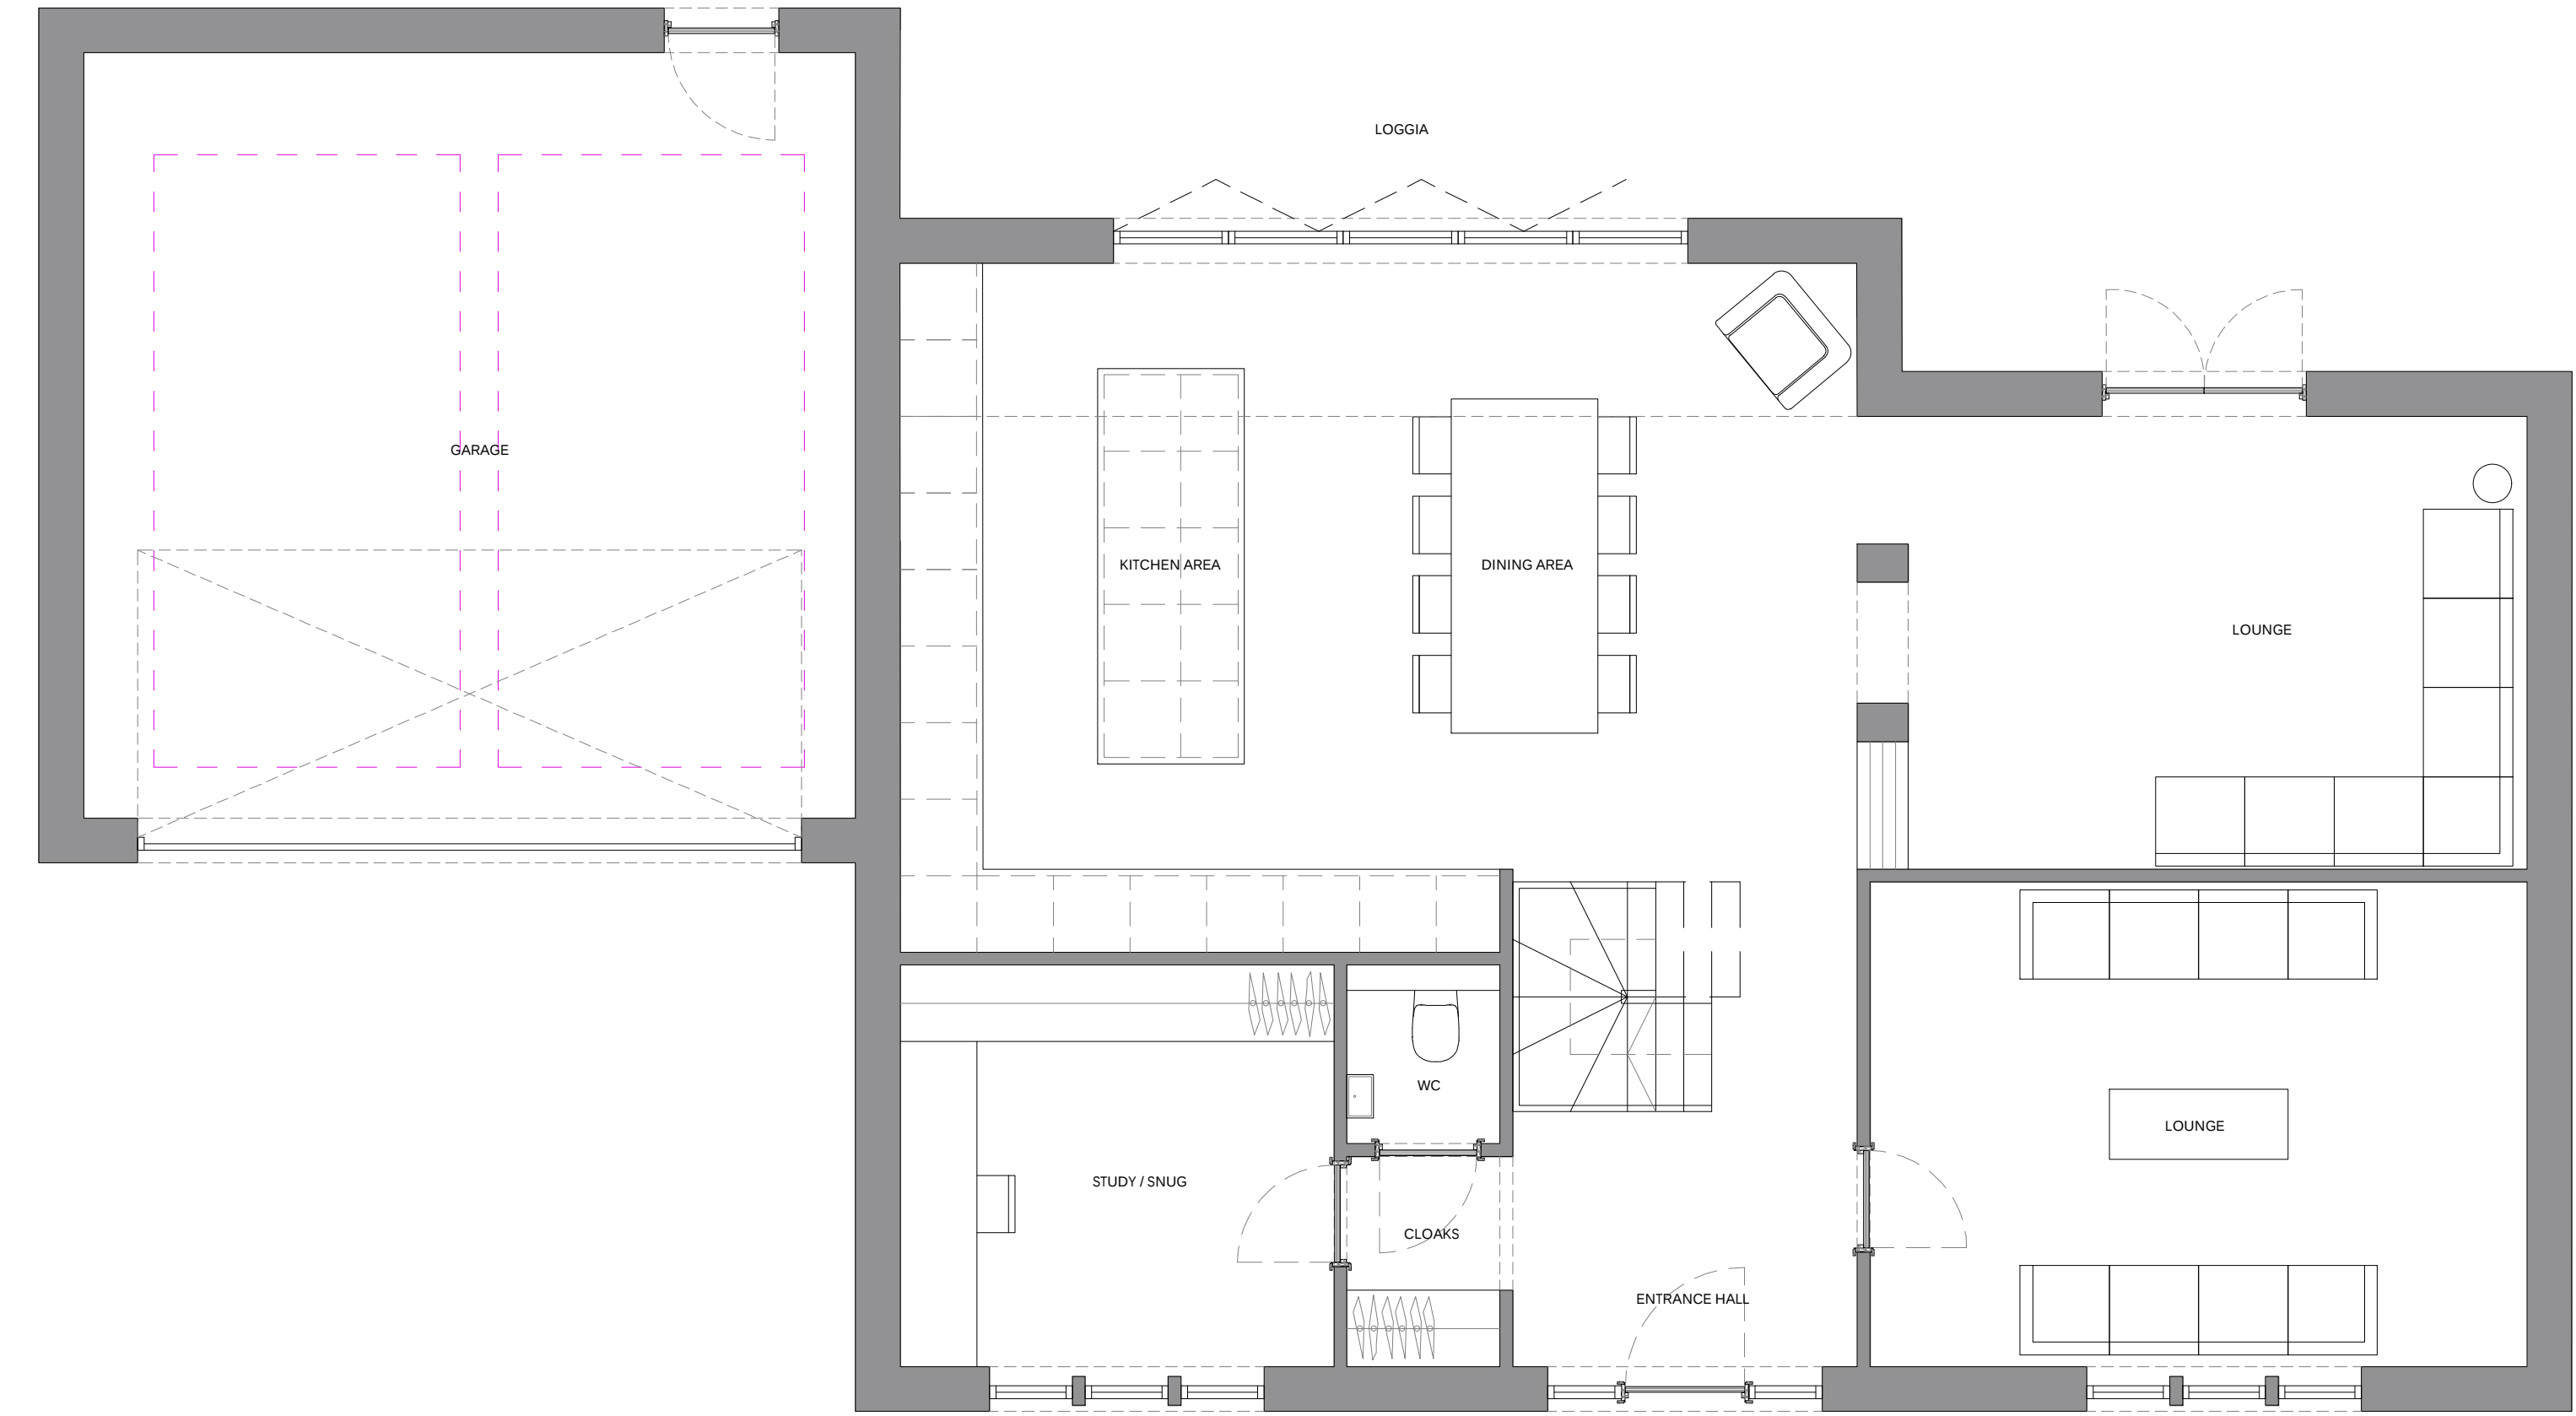


PROPOSED GROUND FLOOR.
1:50



PROPOSED FIRST FLOOR.
1:50

MATERIAL KEY.

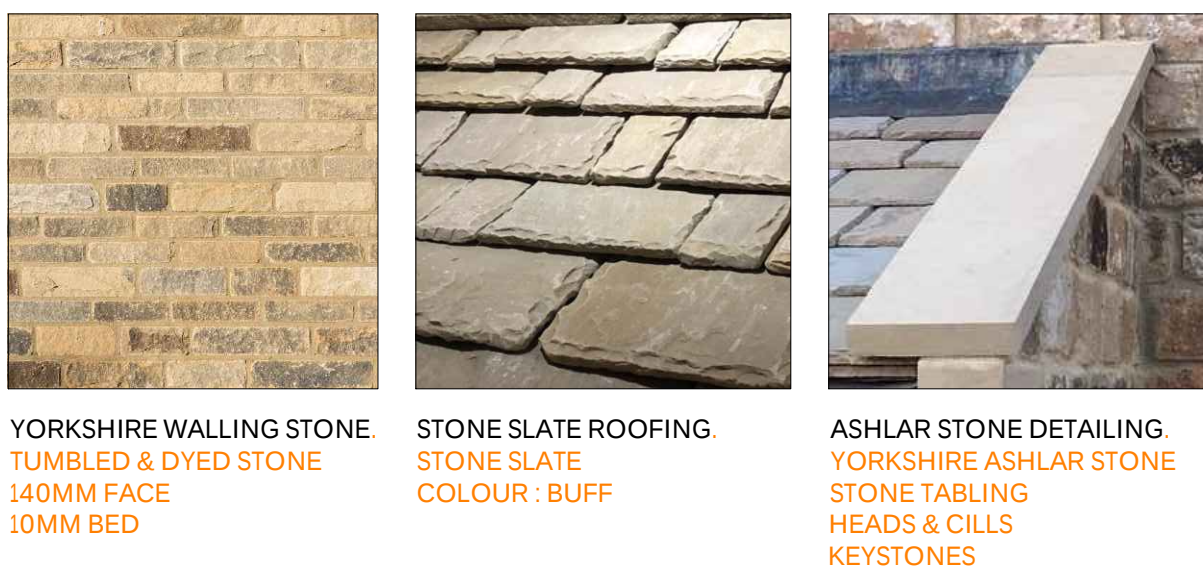

2021
NORTHERN
DESIGN AWARDS
FINALIST

2022
Best of Houzz
Service

BUILD
2021
Home Builder
Awards

BUILD
Architecture
Awards
2019

REVISION	DESCRIPTION	DATE	NOTES
B	ALTERATION TO ELEVATIONS IN LINE WITH PLANNING COMMENTS	14/12/22	
C	ALTERATIONS TO FOLLOW PLANNING COMMENTS	16/3/23	

ORANGE DESIGN STUDIO.
ARCHITECTURAL PRACTICE

hello@orangedesignstudio.co.uk
59A, Huddersfield Road, Mirfield, WF14 8AA
orangedesignstudio.co.uk
01924 650930

COPYRIGHT © ORANGE DESIGN STUDIO LIMITED

STATUS
PLANNING DRAWING

PROJECT TITLE
YEW TREE FARM

DRAWING TITLE
PLOT 11

SCALE
1:100

DRAWN
JH

CHECKED
JH

PROJECT REFERENCE
ODS_20/294

PAPER SIZE
A1

DWG NUMBER
(72)003

DATE
16/04/21

REVISION
C

CLIENT
RADCLIFFE DEVELOPMENTS (FARNLEY)