



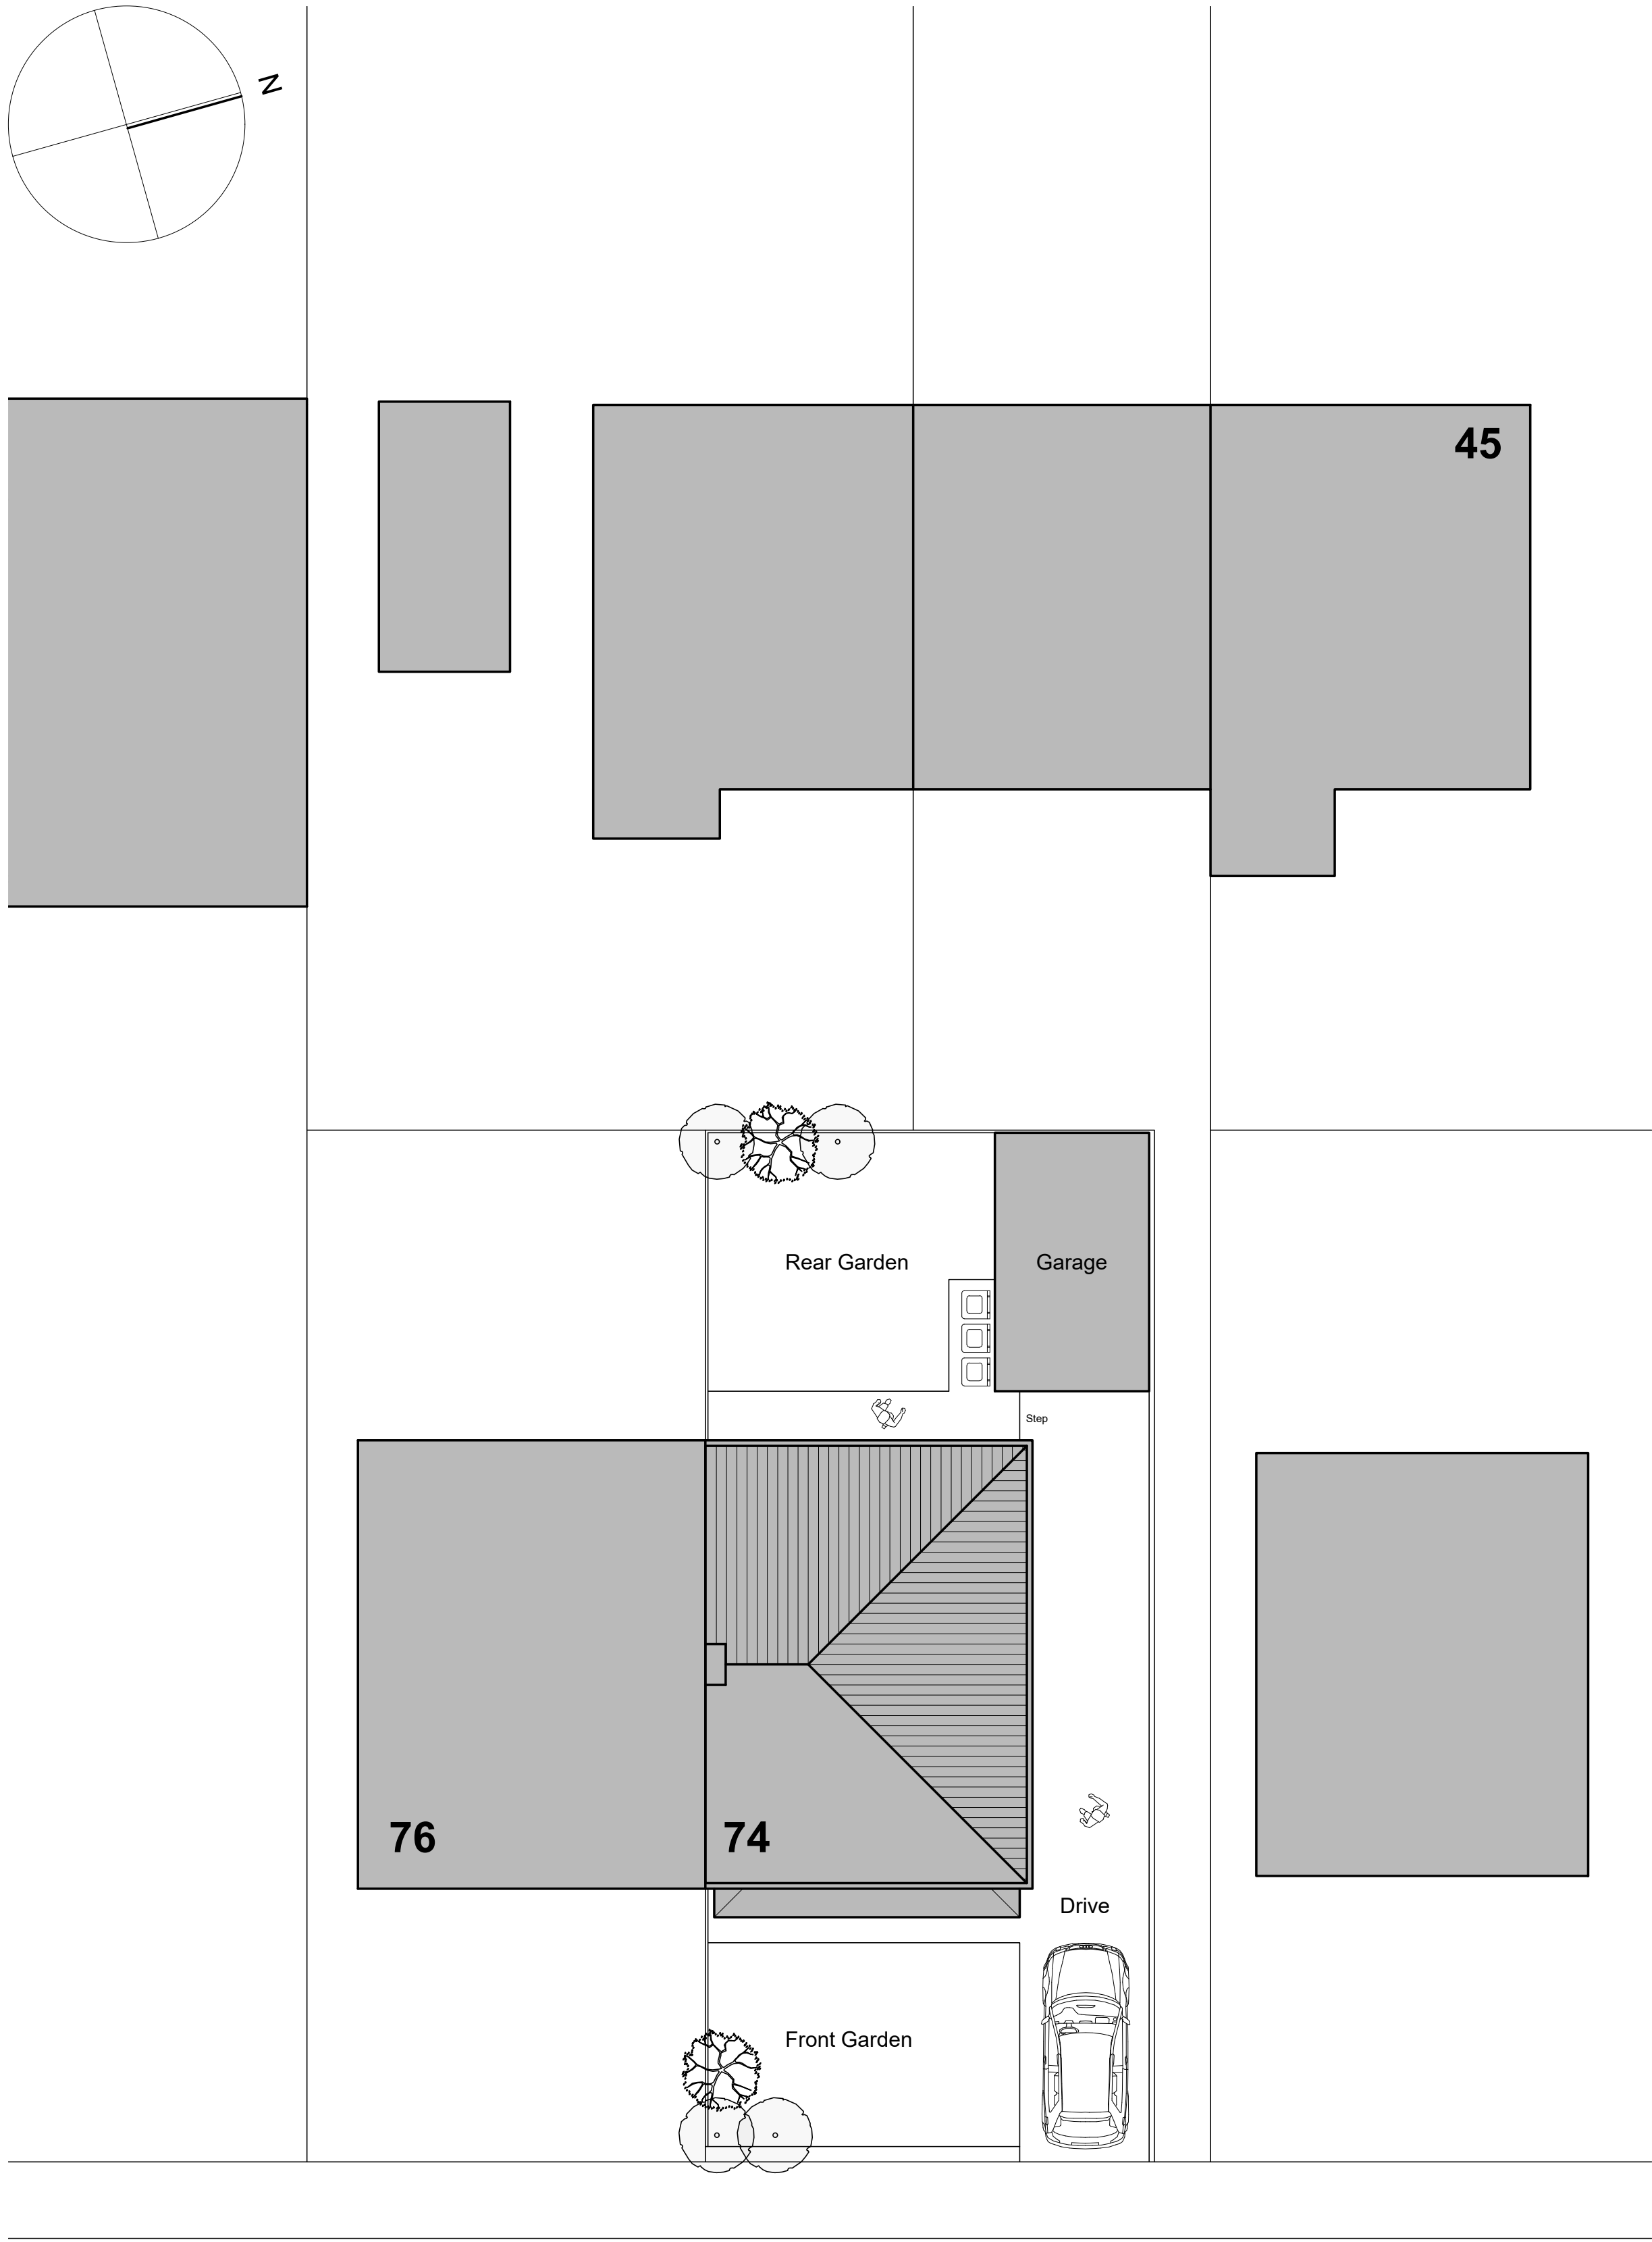

CLEVELAND ROAD




Existing Site Plan 1:100 @ A1

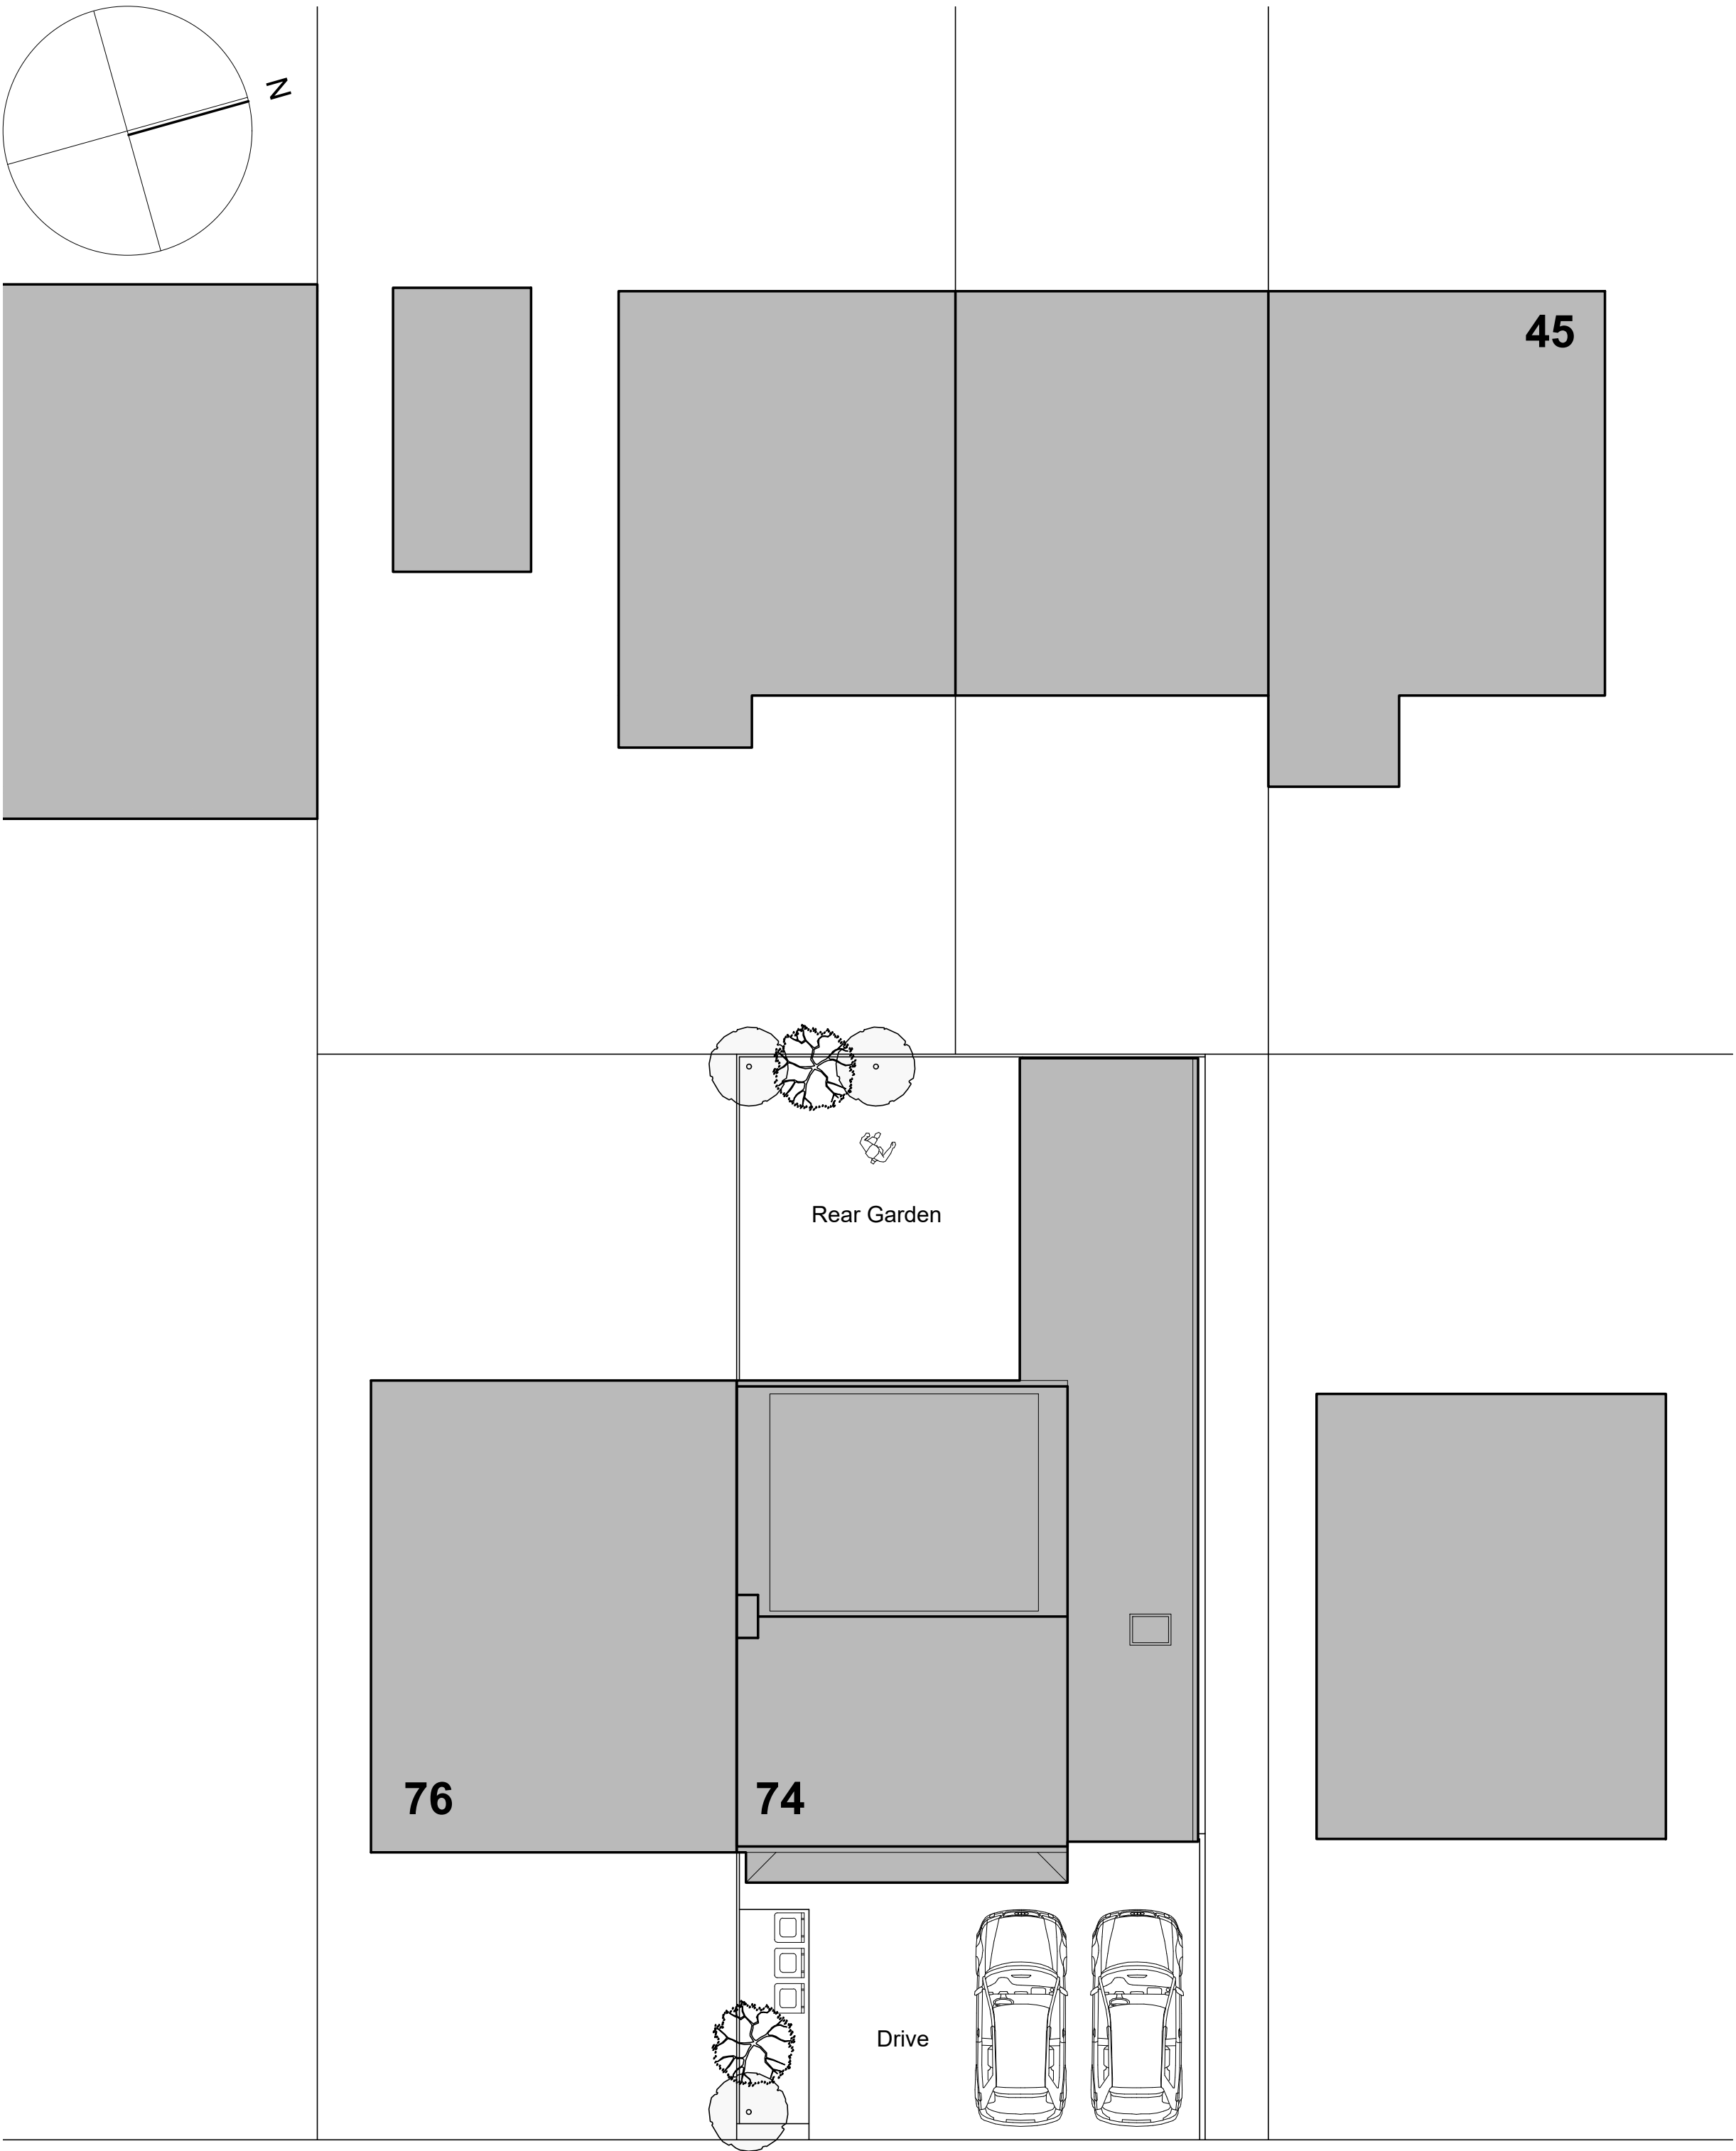

CLEVELAND ROAD

Proposed Site Plan 1:100 @ A1

*For the purposes of Planning Consent the following applies to any copy of this drawing made by the Local Authority:
This copy has been made by and with the authority of the person required to make the plan and drawing open to public inspection pursuant to Section 47 of the Copyright, Designs and Patents Act 1988. Unless that Act provides a relevant exception to copyright, the copy must not be copied without the prior permission of the copyright owner. If any copy is made under the authority only the whole drawing including the copyright holder's name and this notice, is to be copied.*

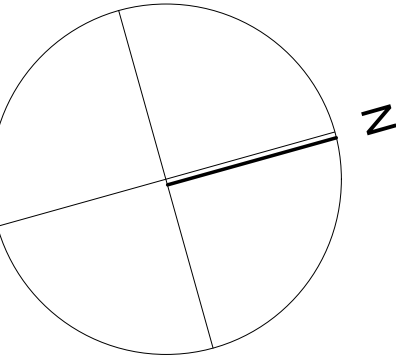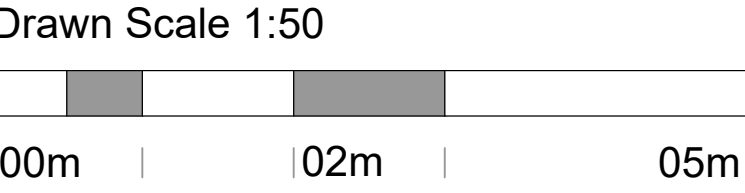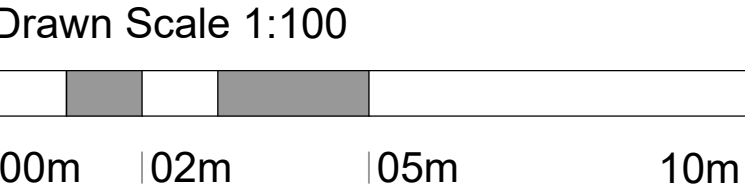

Issue Purpose: PLANNING APPLICATION			
AHJ architects			
The Courtyard 12a Commercial Road Skelmanthorpe Huddersfield ID8 9AA www.ahjarchitects.co.uk		t 07968944840 e info@ahjarchitects.co.uk	
		AHJ architects	
Client Usman		Issued From	
Project 1968 : 74 Cleveland Road : Domestic Extension		Date February 20	
Title Existing and Proposed Site Plans		Scale 1:100 @ A1	
		Drawn BH Auth BH	
Drawing Number		Revision	
1968 - D - 20 - 002		-	
		Do not scale from this drawing. Work to figured dimensions, and any discrepancy to be reported to the Architect. Refer to larger scale drawings where available.	

AHJ
architects