





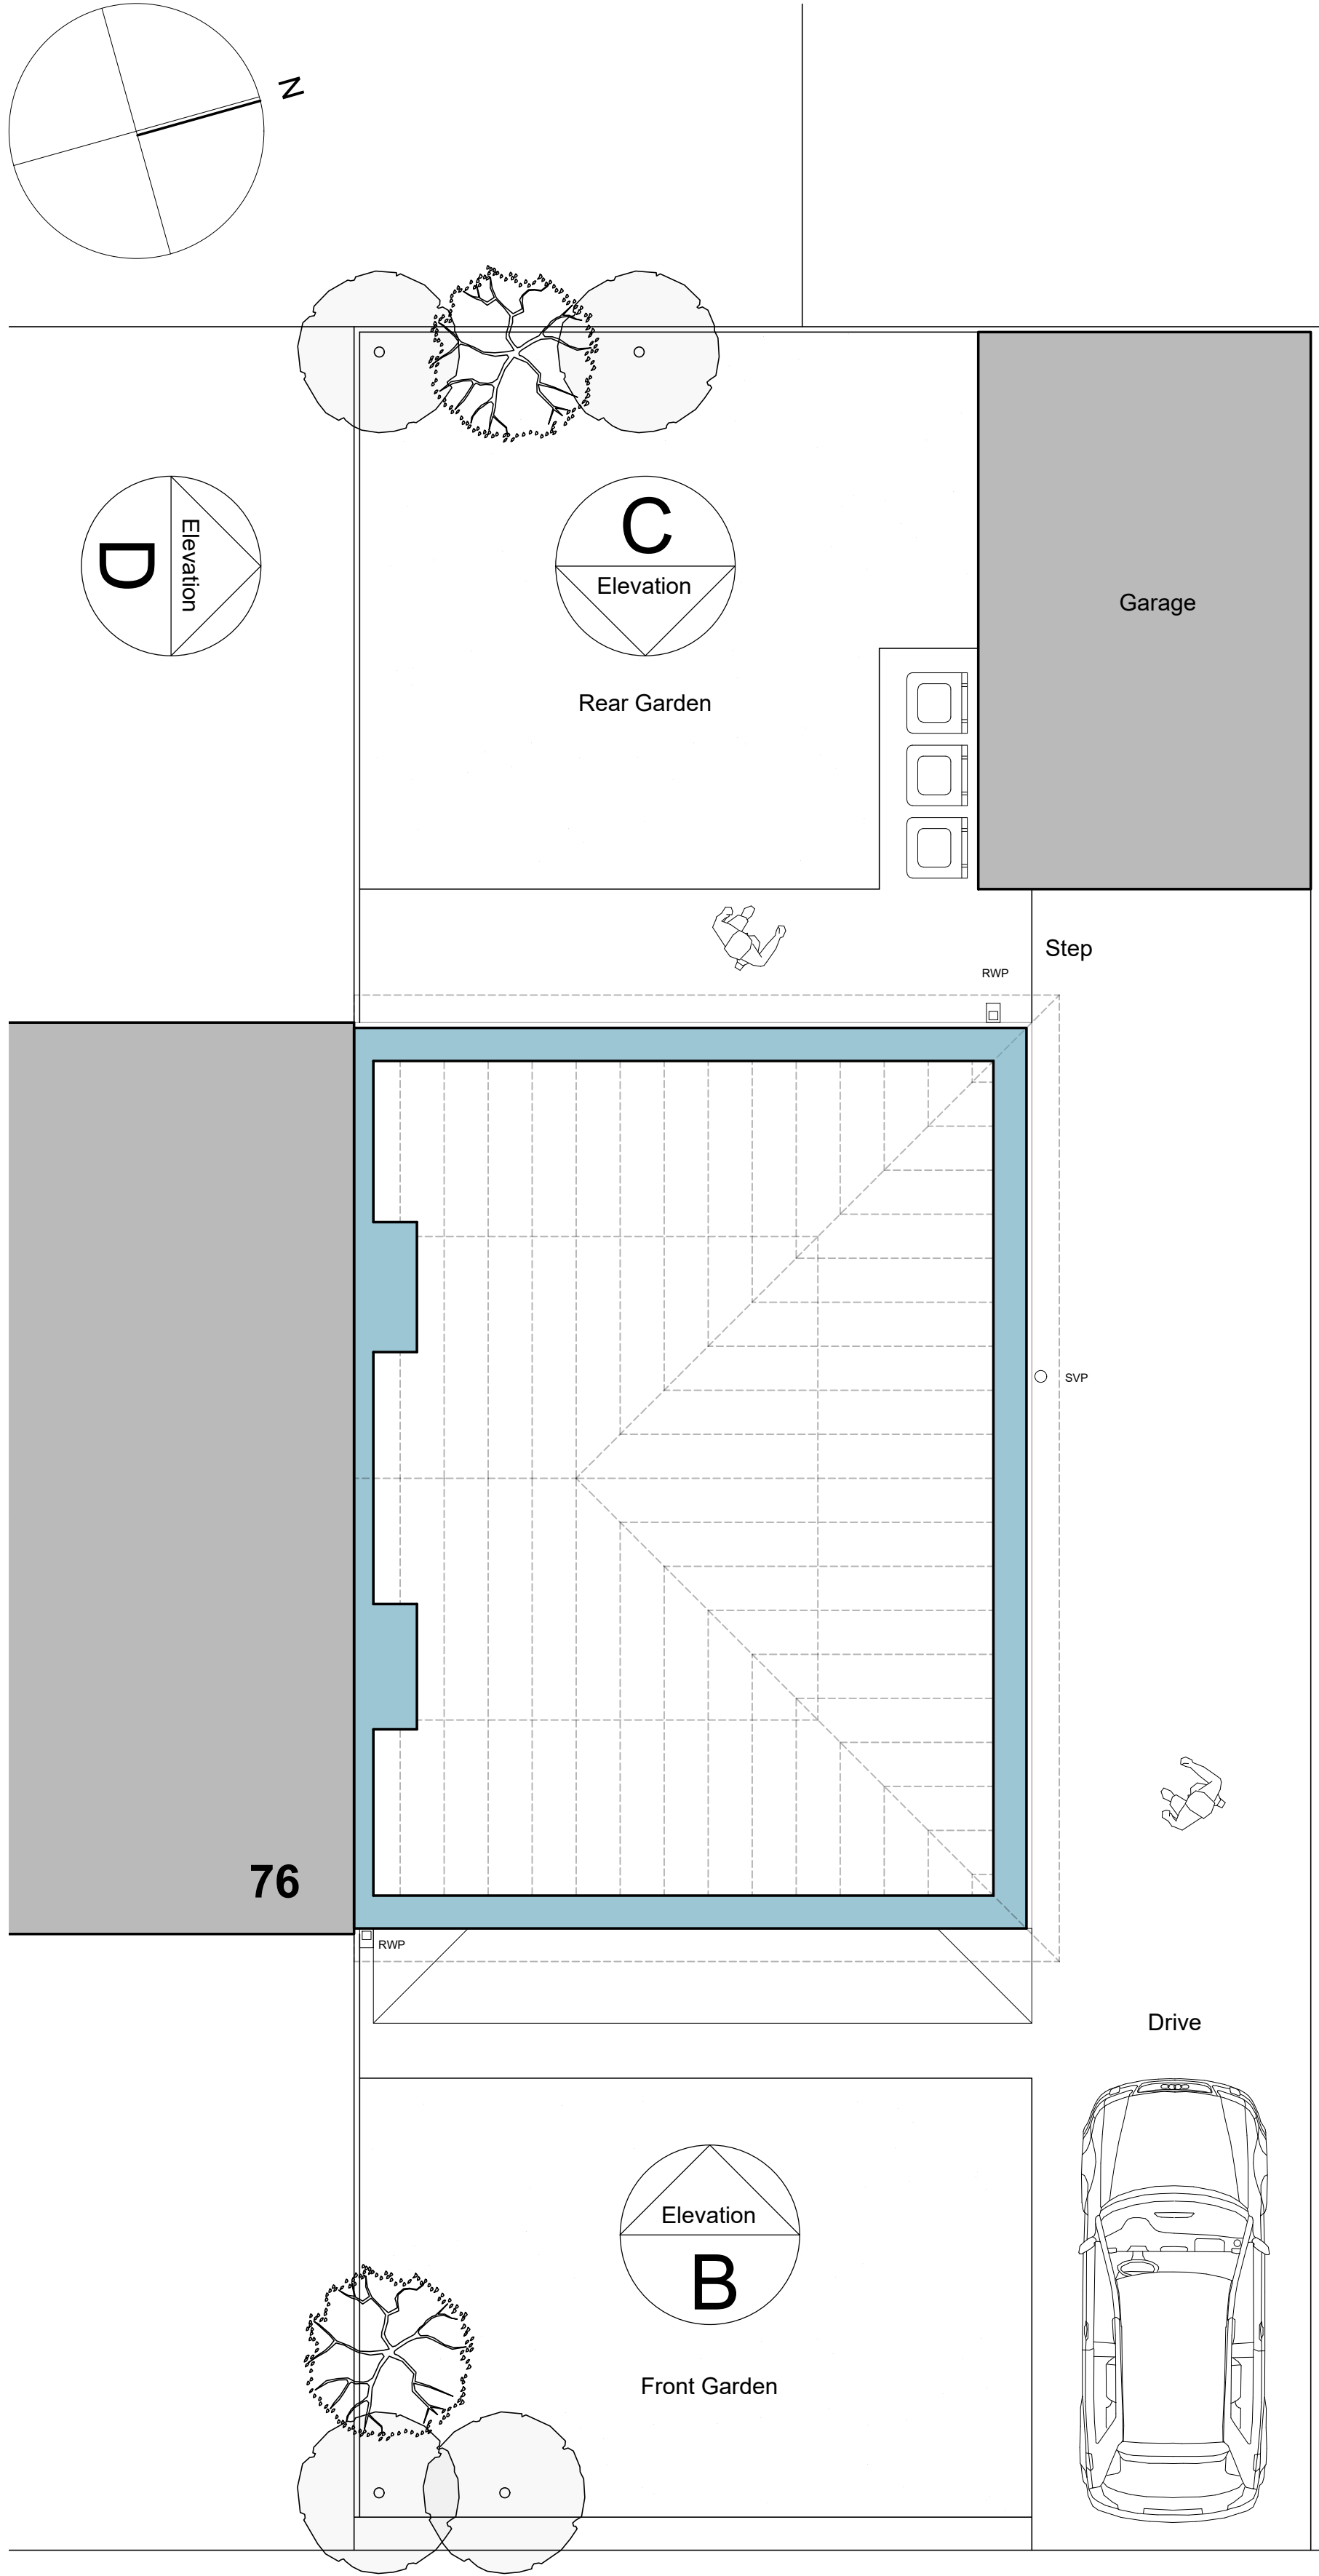


Existing Loft Floor Plan 1:50 @ A1

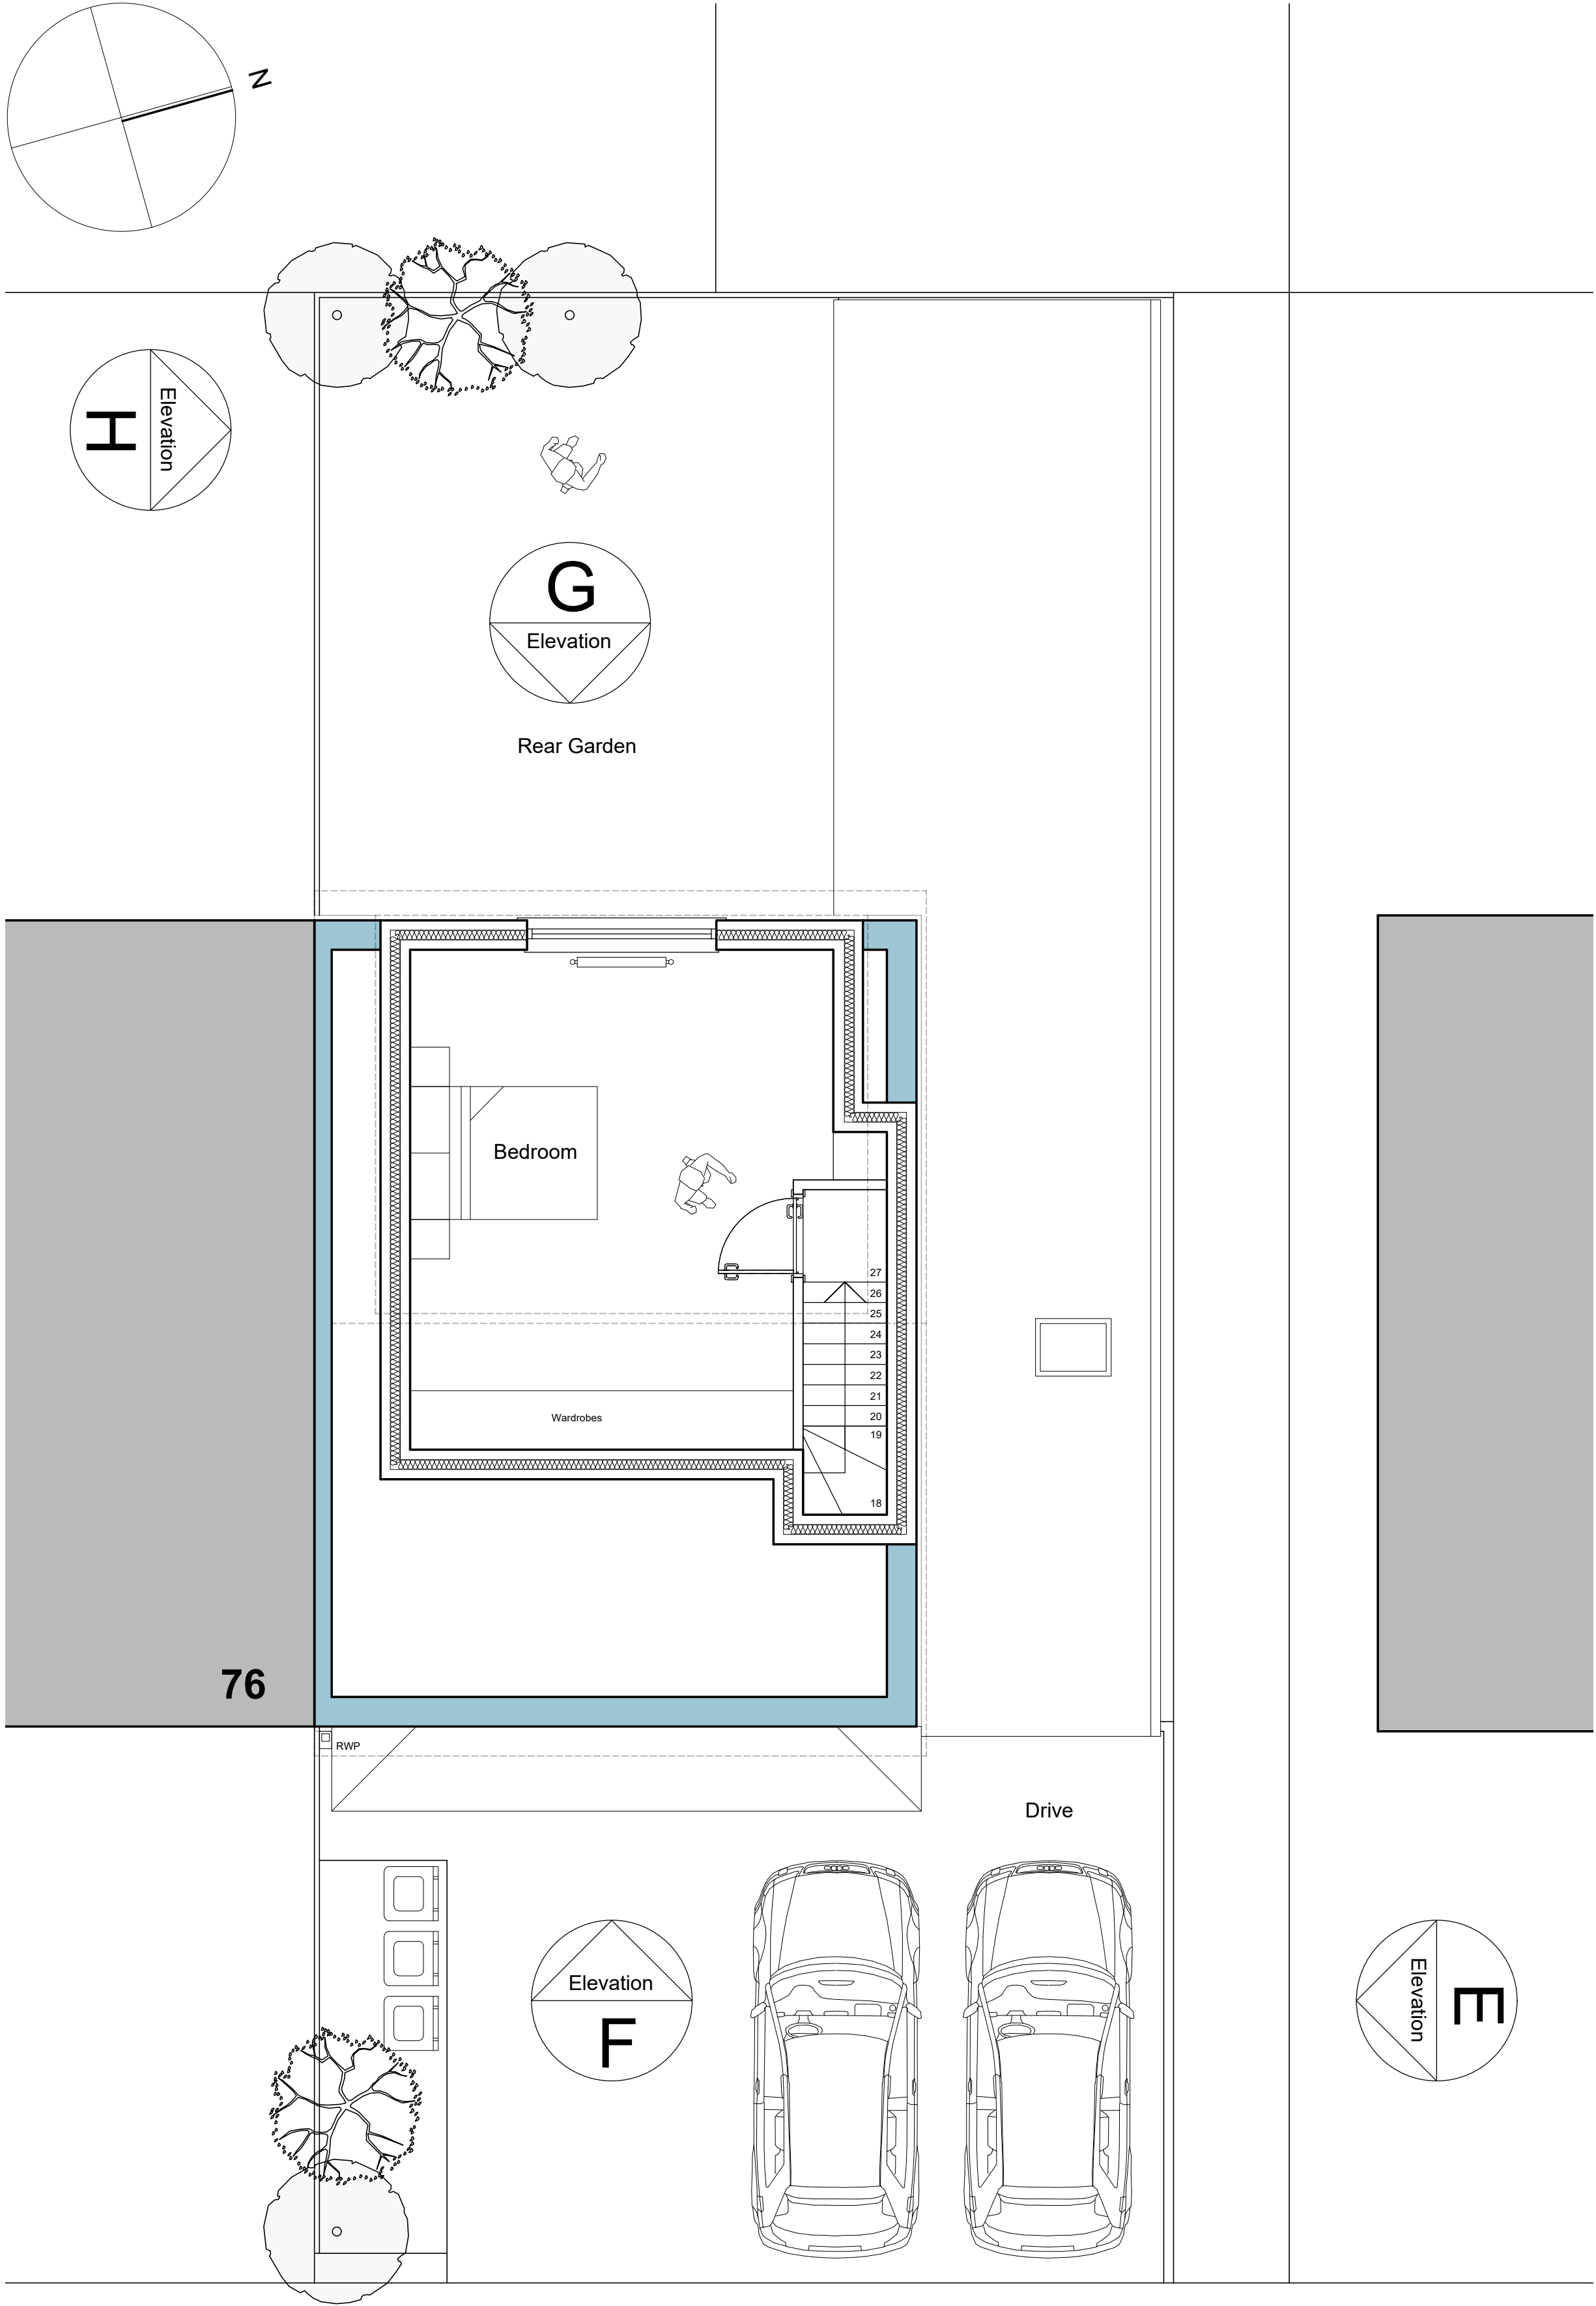

Proposed Loft Floor Plan 1:50 @ A1

*For the purposes of Planning Consent the following applies to any copy of this drawing made by the Local Authority:
This copy has been made by and with the authority of the person required to make the plan and drawing open to public inspection pursuant to Section 47 of the Copyright, Designs and Patents Act 1988. Unless that Act provides a relevant exception to copyright, the copy must not be copied without the prior permission of the copyright owner. If any copy is made under the authority only the whole drawing including the copyright holder's name and this notice, is to be copied.*

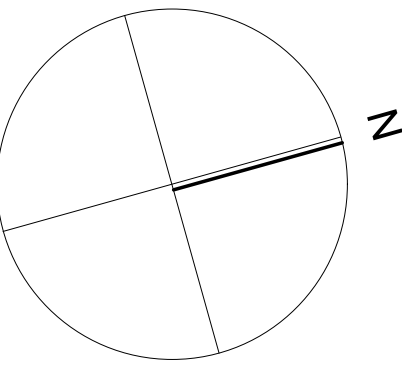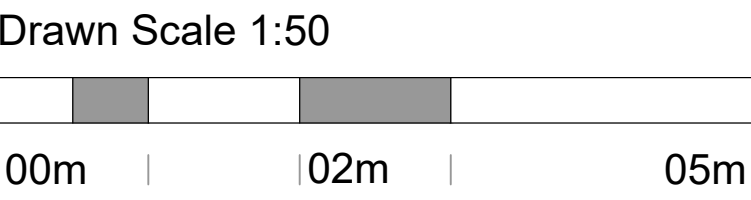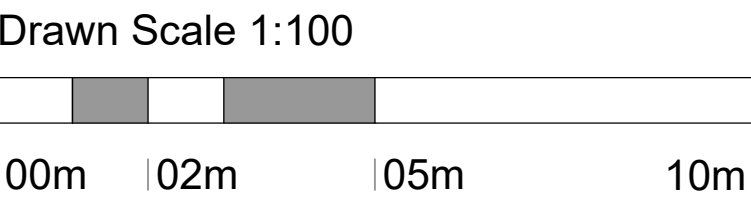

Rev C 05.12.2021 General Updates
Rev B 11.07.2021 Hip to gable and box dormer added
Rev A 28.08.2020 Updated to show changes to the rear conservatory

Issue Purpose: PLANNING APPLICATION

AHJ architects
The Courtyard
12a Commercial Road
Skelmanthorpe
Huddersfield
HD8 9AA
www.ahjarchitects.co.uk

Client	Usman	Issued From	
Project	1968 : 74 Cleveland Road : Domestic Extension	Date	February 20
Title	Existing and Proposed Loft Floor Plans	Scale	1:100 @ A1
Drawn	BH	Auth	BH
Drawing Number	1968 - D - 20 - 007	Revision	C

Do not scale from this drawing. Work to
square dimensions, and any discrepancy
to be reported to the Architect.
Refer to larger scale drawings where
available.

AHJ
architects