



Notes :-

- ALL DIMENSIONS MUST BE CHECKED ON SITE PRIOR TO WORKS STARTING.
- DO NOT SCALE.
- THIS DRAWING AND DESIGN REMAINS THE COPYRIGHT OF J.A. OLDROYD M.R.I.C.S. AND MAY NOT BE REPRODUCED WITHOUT PERMISSION.
- ALL WORKS MUST BE CARRIED OUT IN ACCORDANCE WITH CURRENT BUILDING REGULATIONS, CODES OF PRACTICE, AND PLANNING OFFICERS REQUIREMENTS.
- ALL MATERIALS MUST COMPLY WITH CURRENT BRITISH STANDARDS IN SITUATION USED.


THIS IS A NOTIFIABLE PROJECT UNDER THE CONSTRUCTION & DESIGN REGULATIONS 2007. THE DEVELOPER MUST BY LAW INFORM THE LOCAL HEALTH & SAFETY EXECUTIVE AND ALSO OBTAIN THE SERVICES OF A C.D.M. CO-ORDINATOR.

Party Walls:
The Party Wall Act etc. Act 1996 came into effect on 1st July 1997. If someone is planning to carry out building work which involves: work on an existing wall shared with another property; or new building on the boundary with a neighbouring property; or excavating near a neighbouring building, they should find out whether that work falls within the scope of the Act. If it does, they must serve the statutory notice on all affected owners. The government has produced an explanatory leaflet which is available from planning services.


LOWER LANE

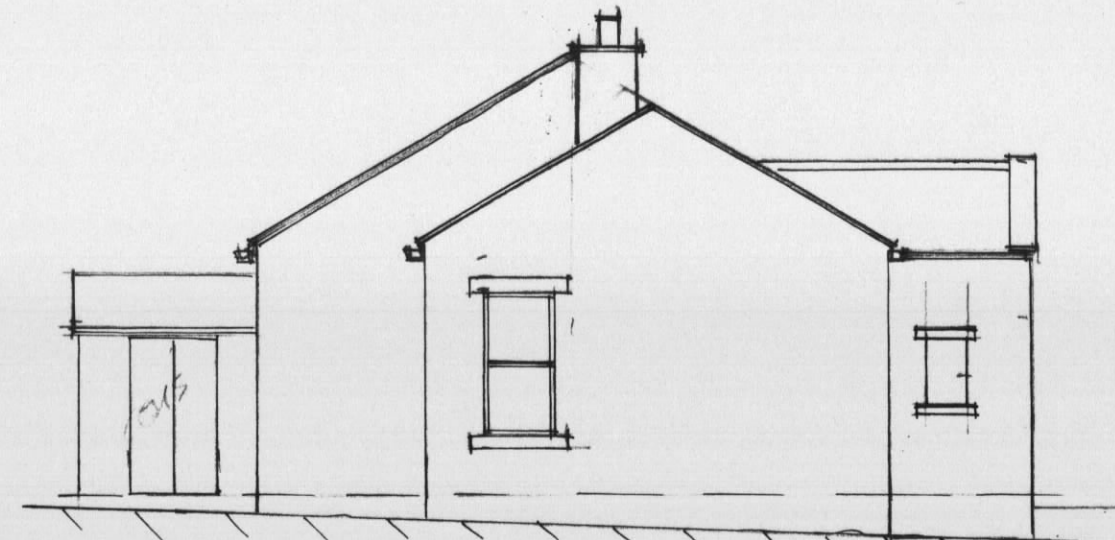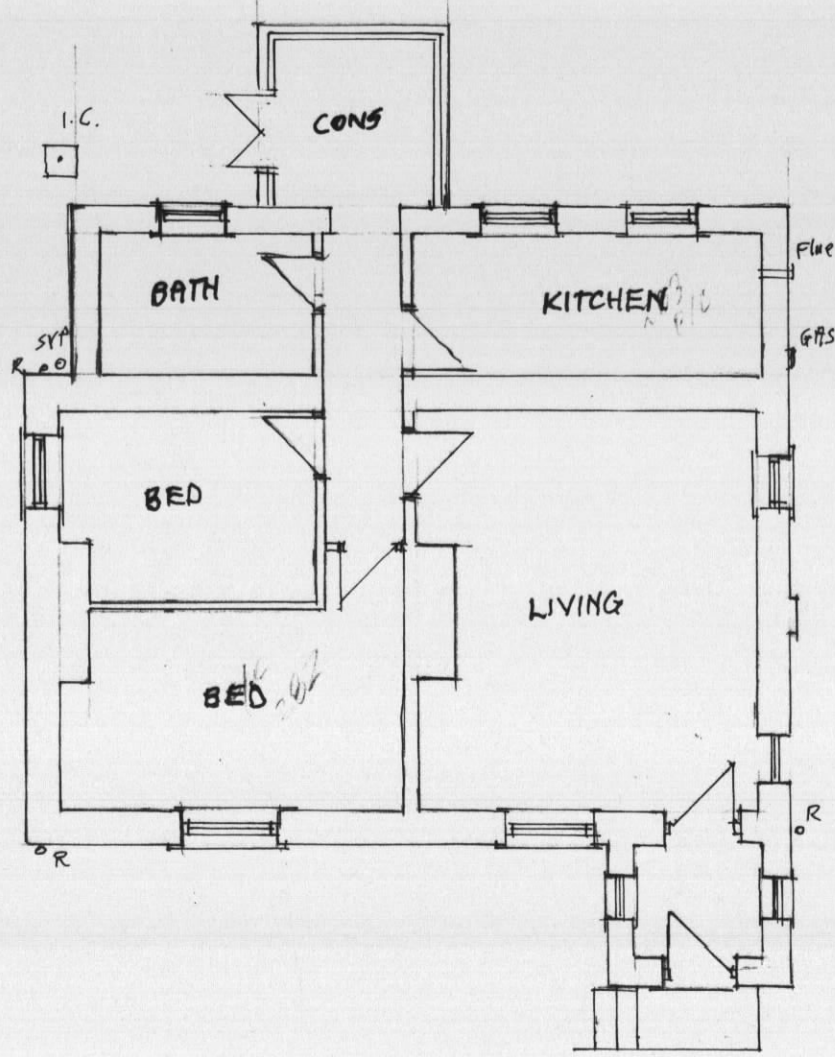


WEST ELEV.

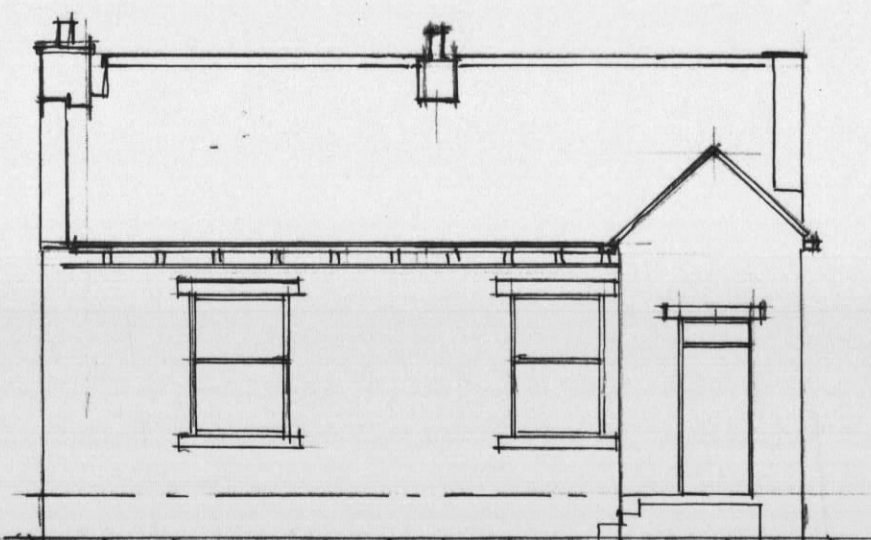

SOUTH ELEV.

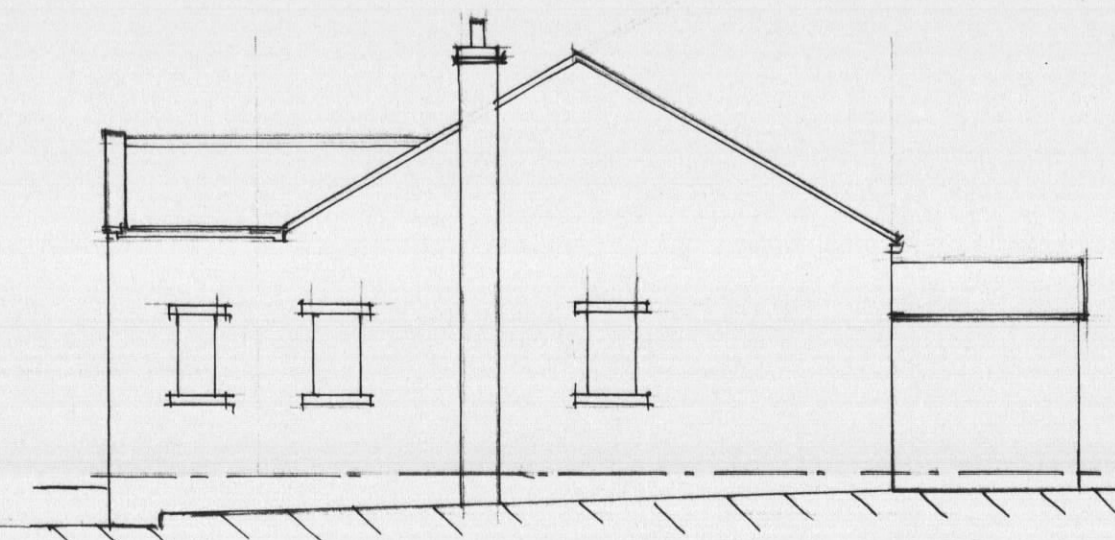


EAST ELEV. (TO LOWER LN.)

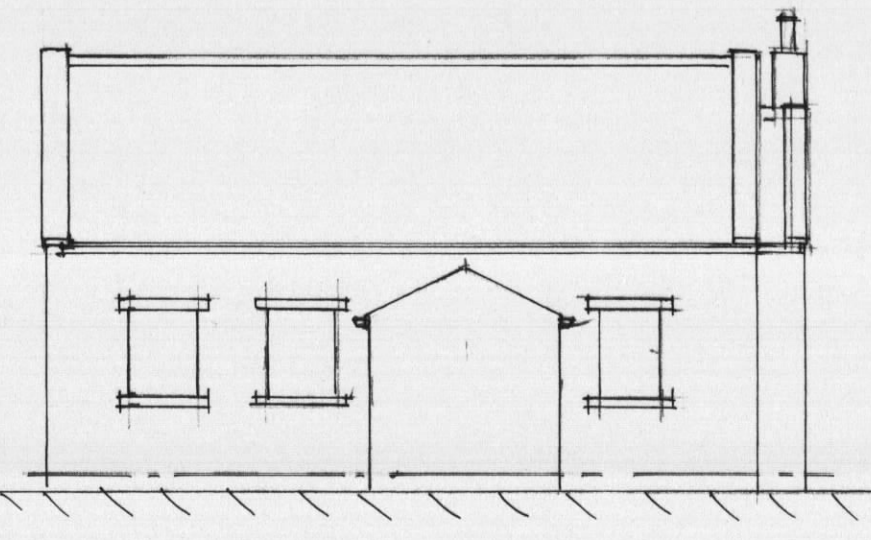


NORTH ELEV.


EXISTING FLOOR PLAN & ELEVATIONS 1:100 SCALE

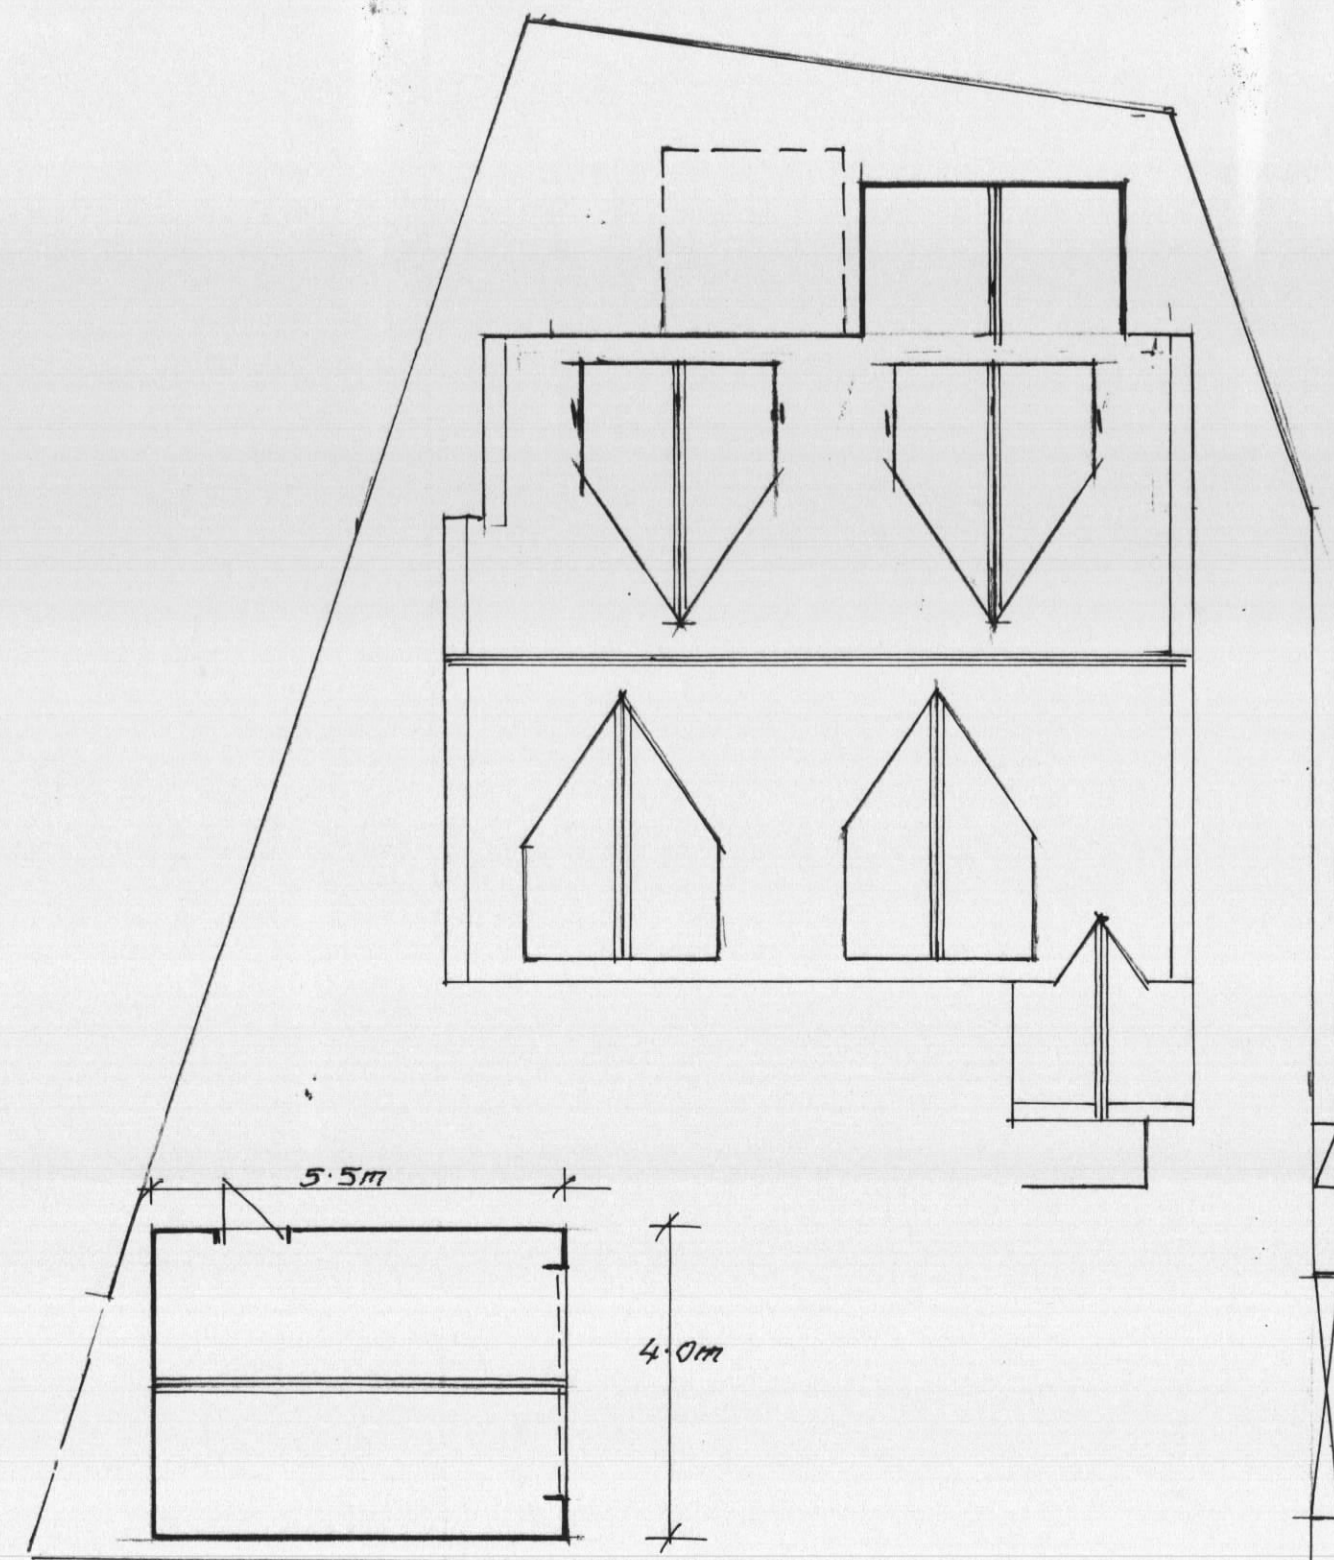



SITE LAYOUT 1:100

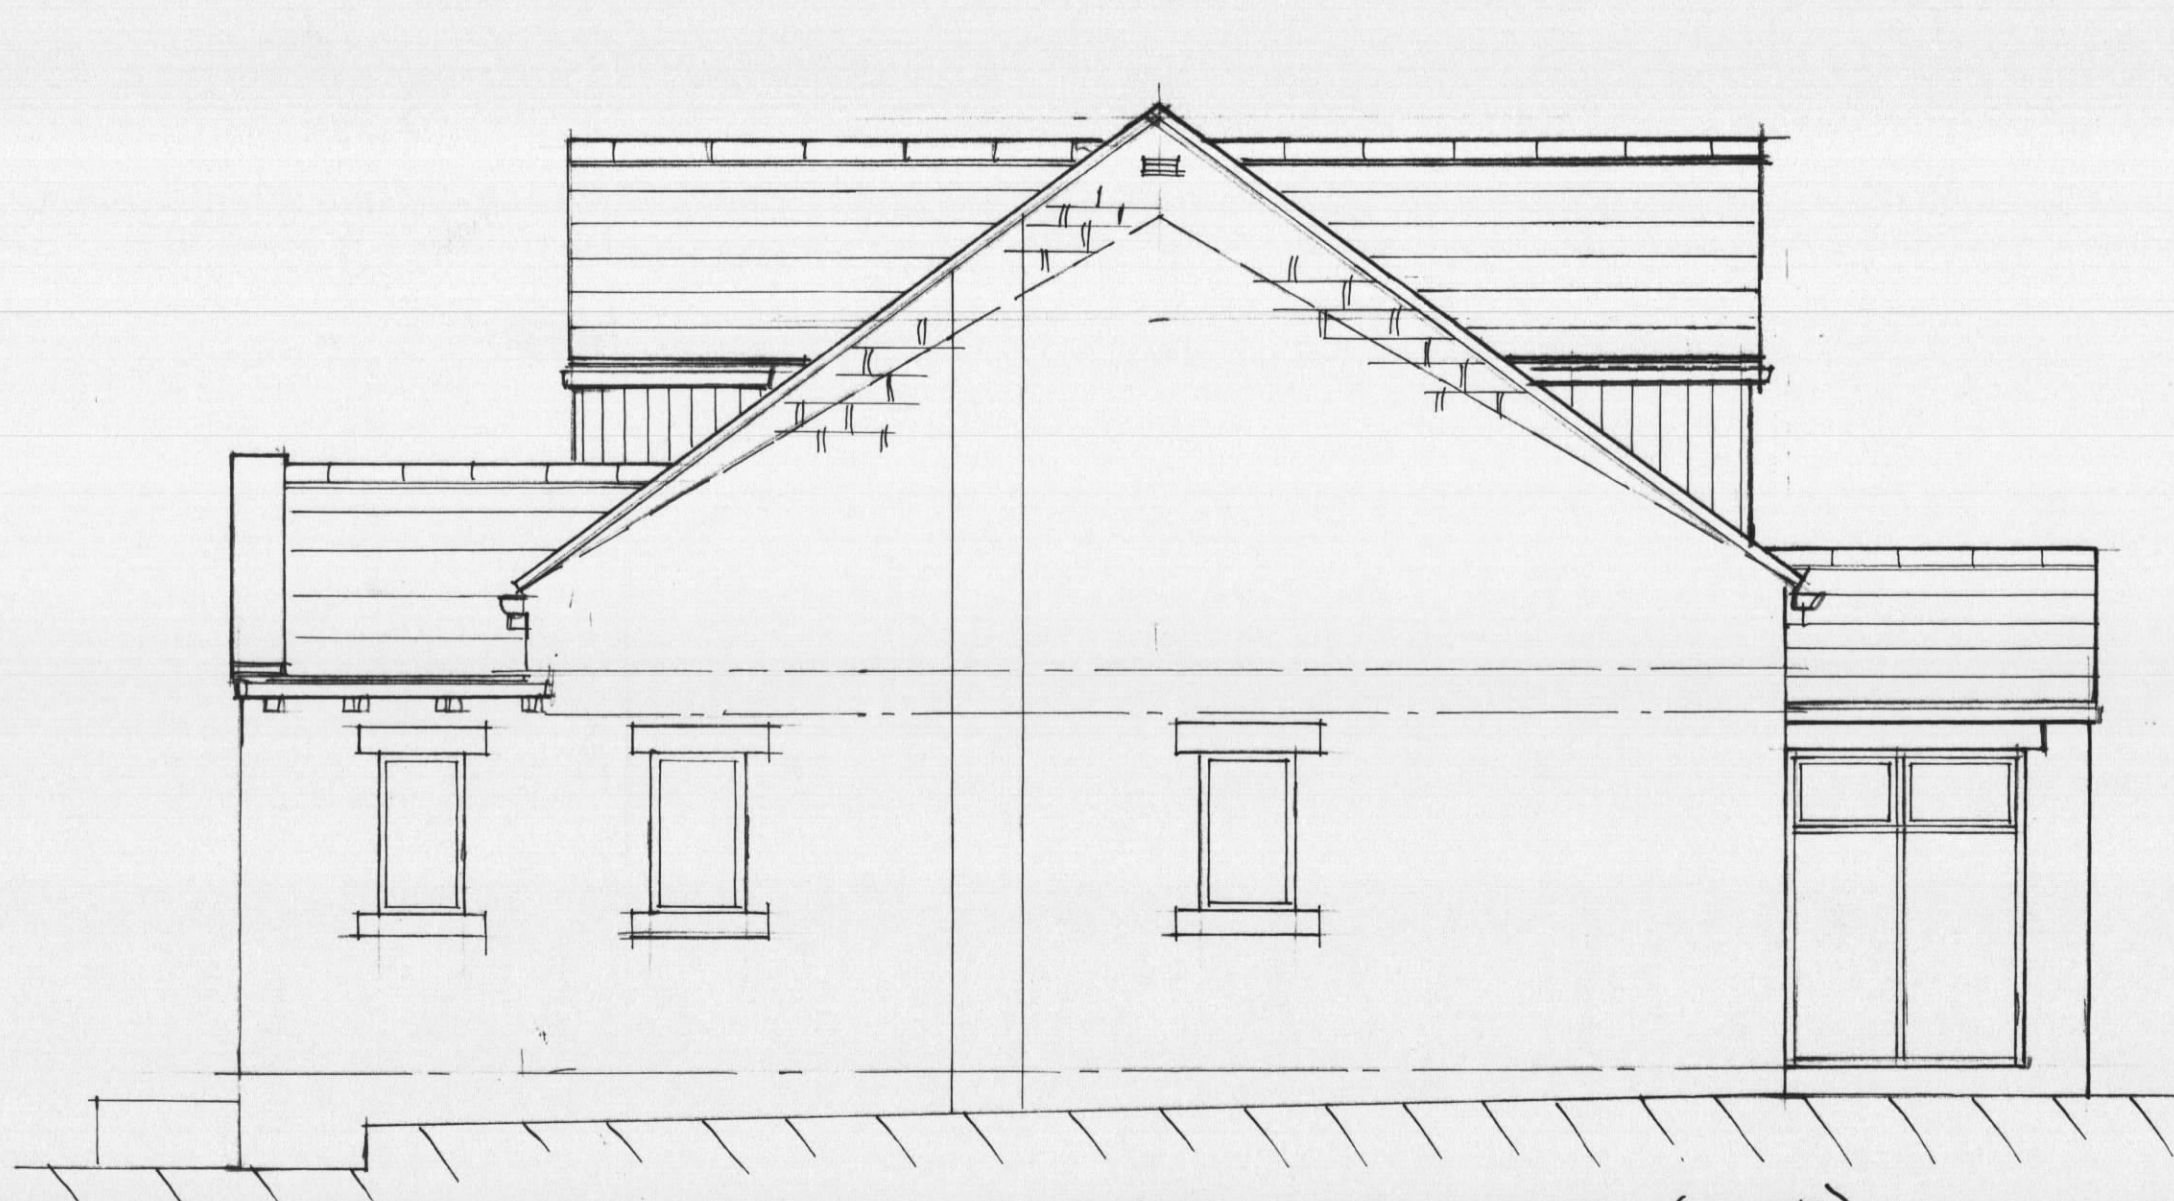


EAST ELEVATION (PROP.)

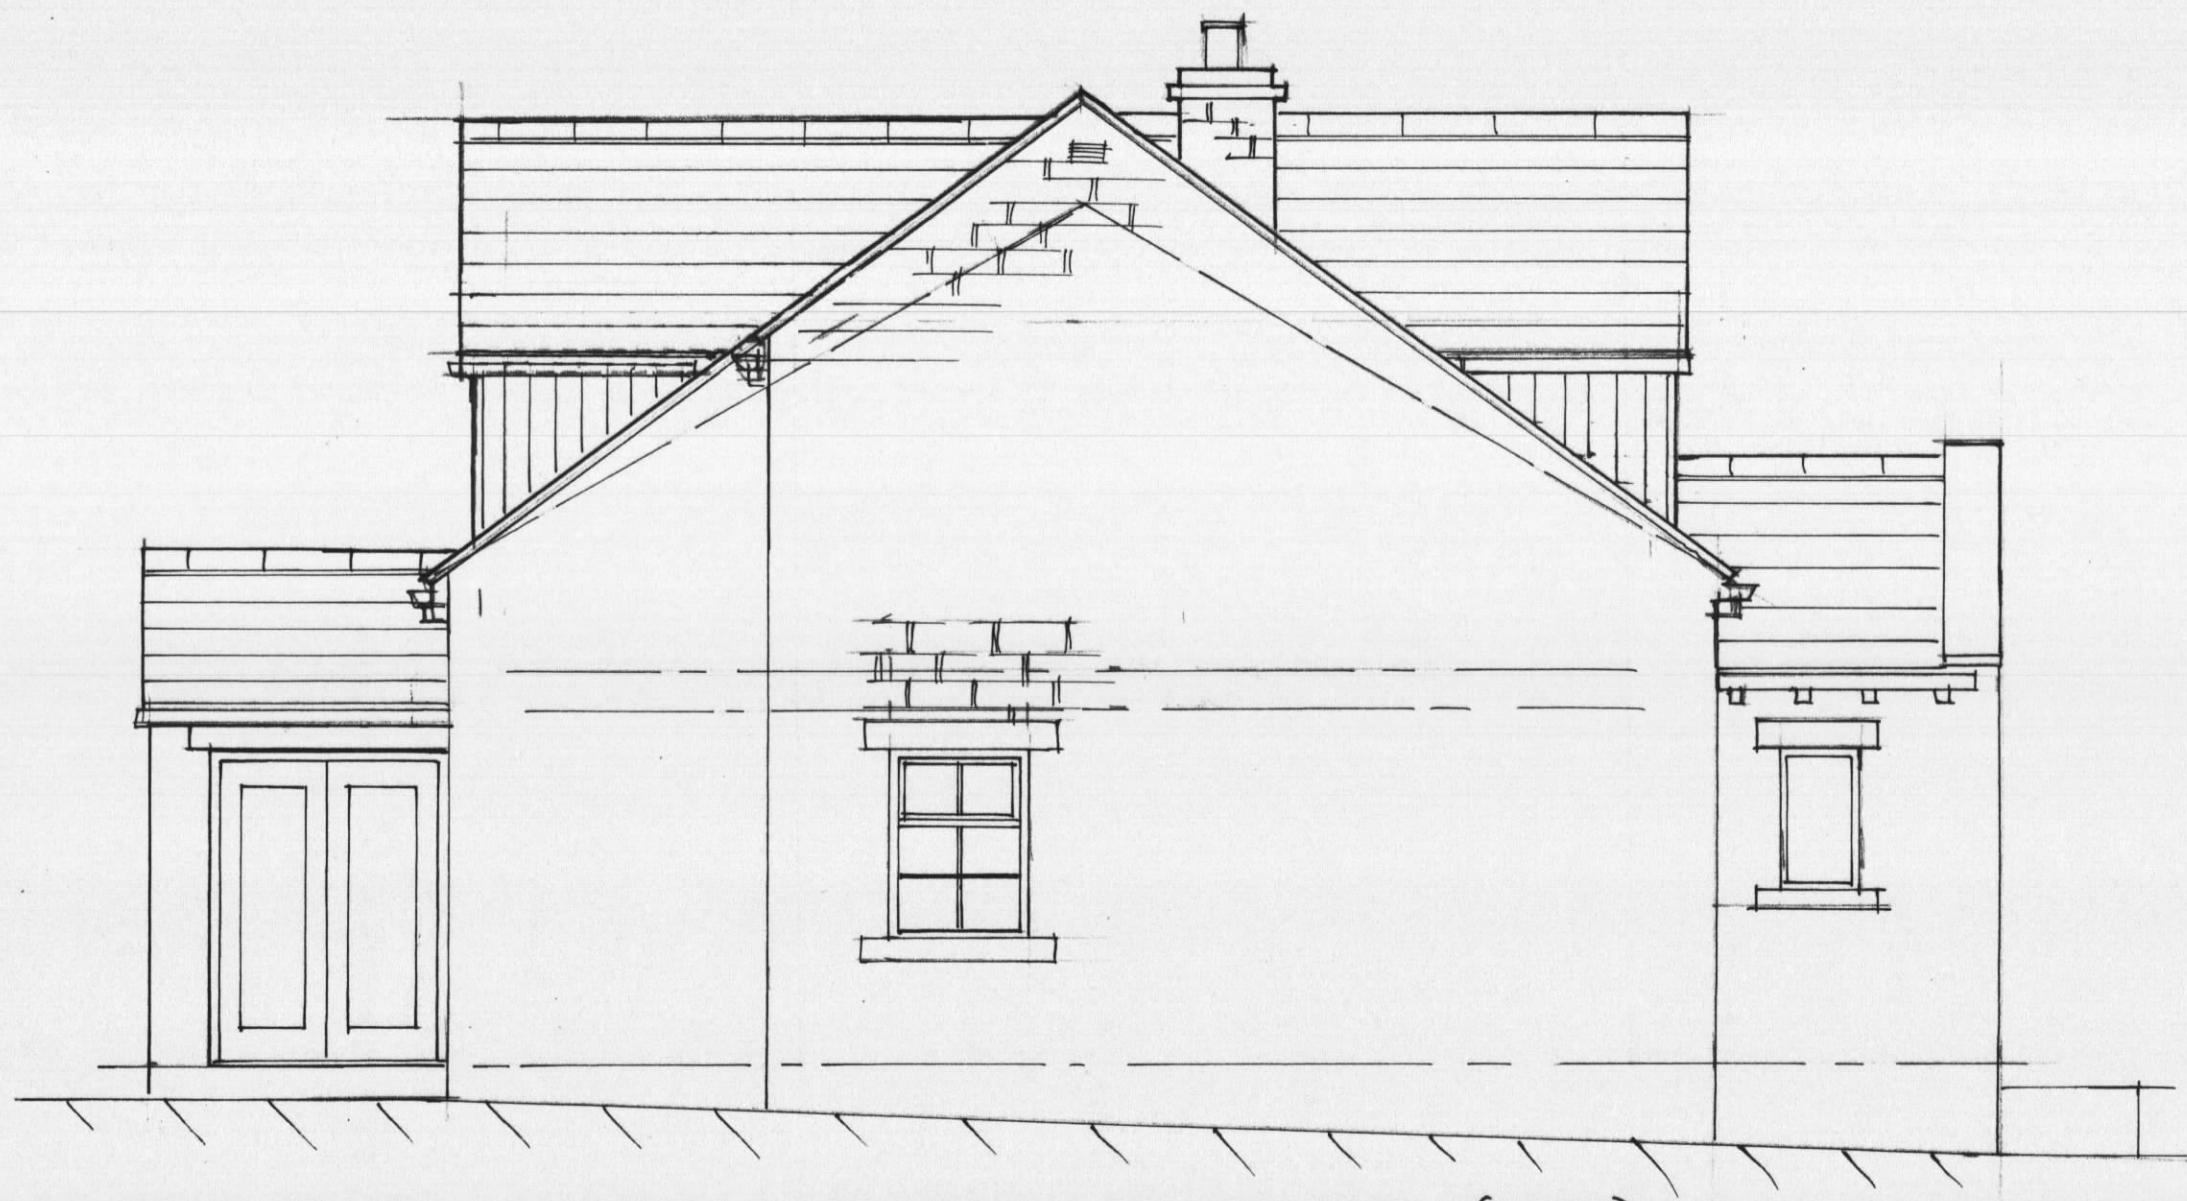


WEST ELEVATION (PROP.)

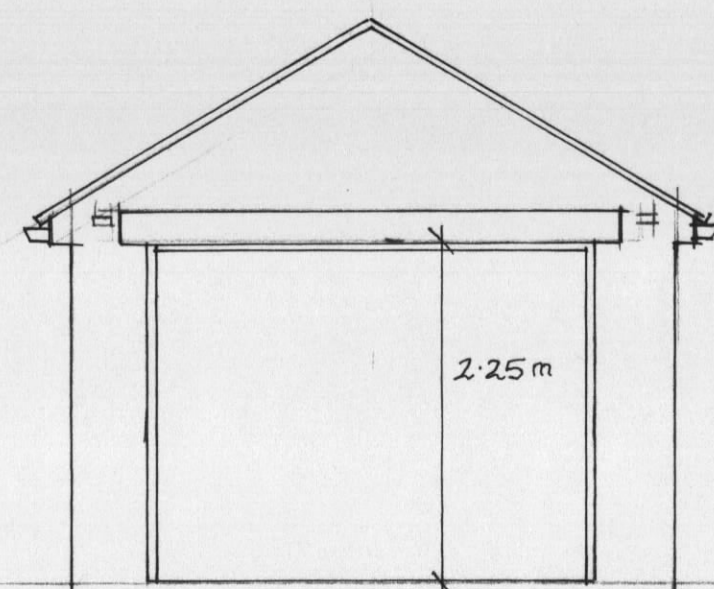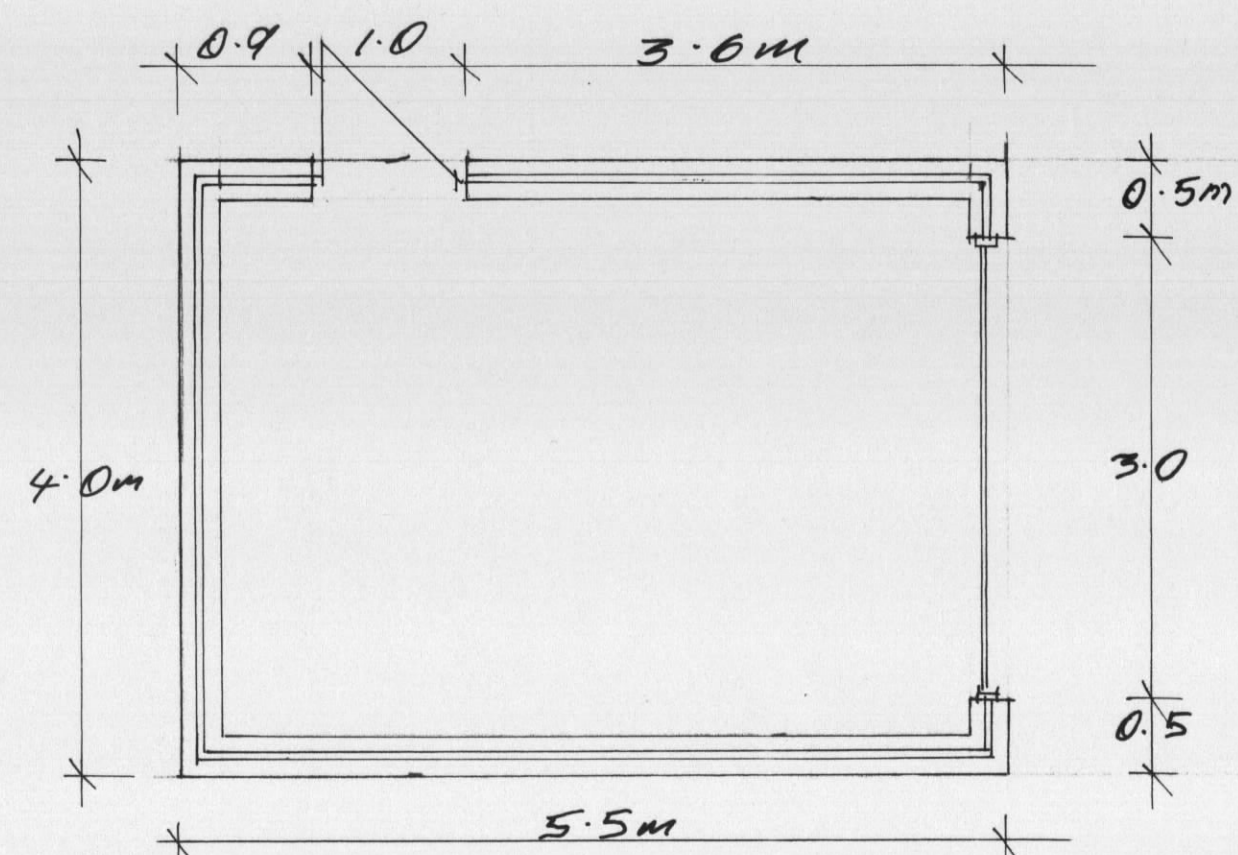


EAST

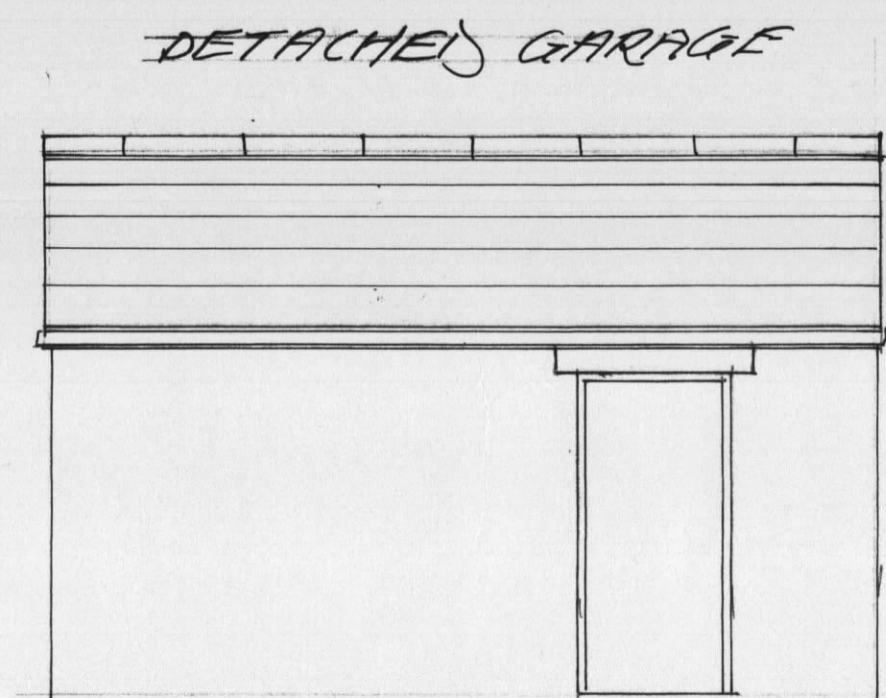

NORTH

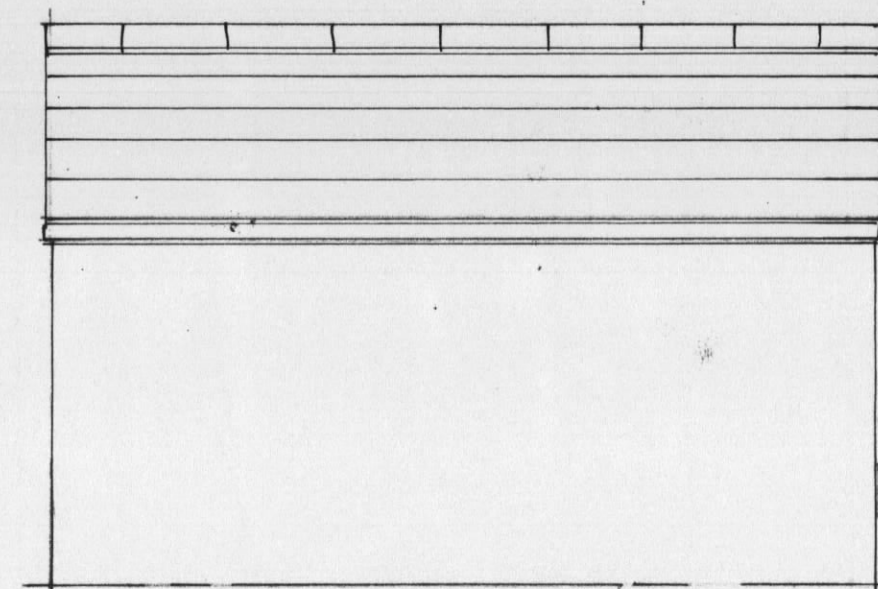

SOUTH

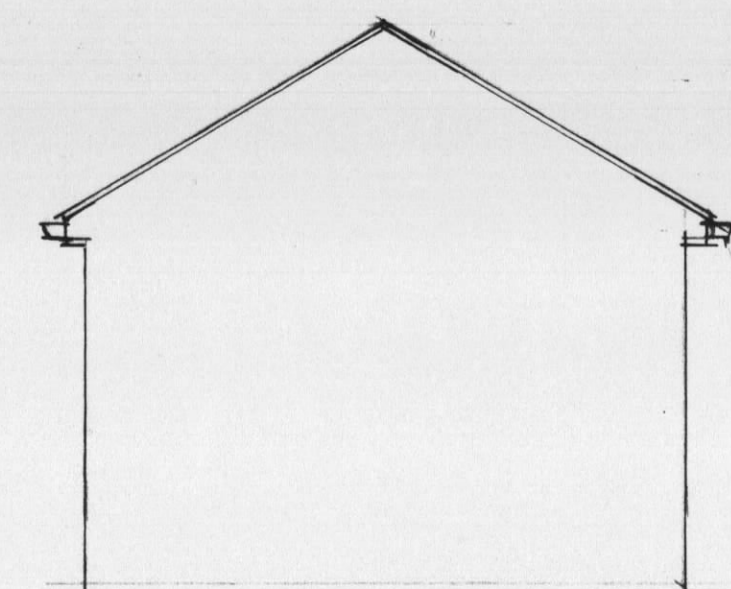

WEST

Date	Revisions
A	

J.A. OLDROYD & SONS LTD
THE BARN, 3 PRIMROSE LANE
HIGHTOWN, LIVERSEDGE
WEST YORKSHIRE, WF15 6NS
TEL : 01274 865127
email: mr.oldroyd@yahoo.co.uk

Client
MR P. KERFOOT

Address
**47 LOWER LN.
GOMERSAL**

Drawing Title
**EXIST. FLOOR PLAN & ELEVATIONS
PROPOSED SITE LAYOUT
PROPOSED EAST & WEST ELEV.
PROPOSED DETACHED GARAGE**

scale 1:100, 1:50

date JULY 21 drawn by

Drg No 21/107/B Rev