




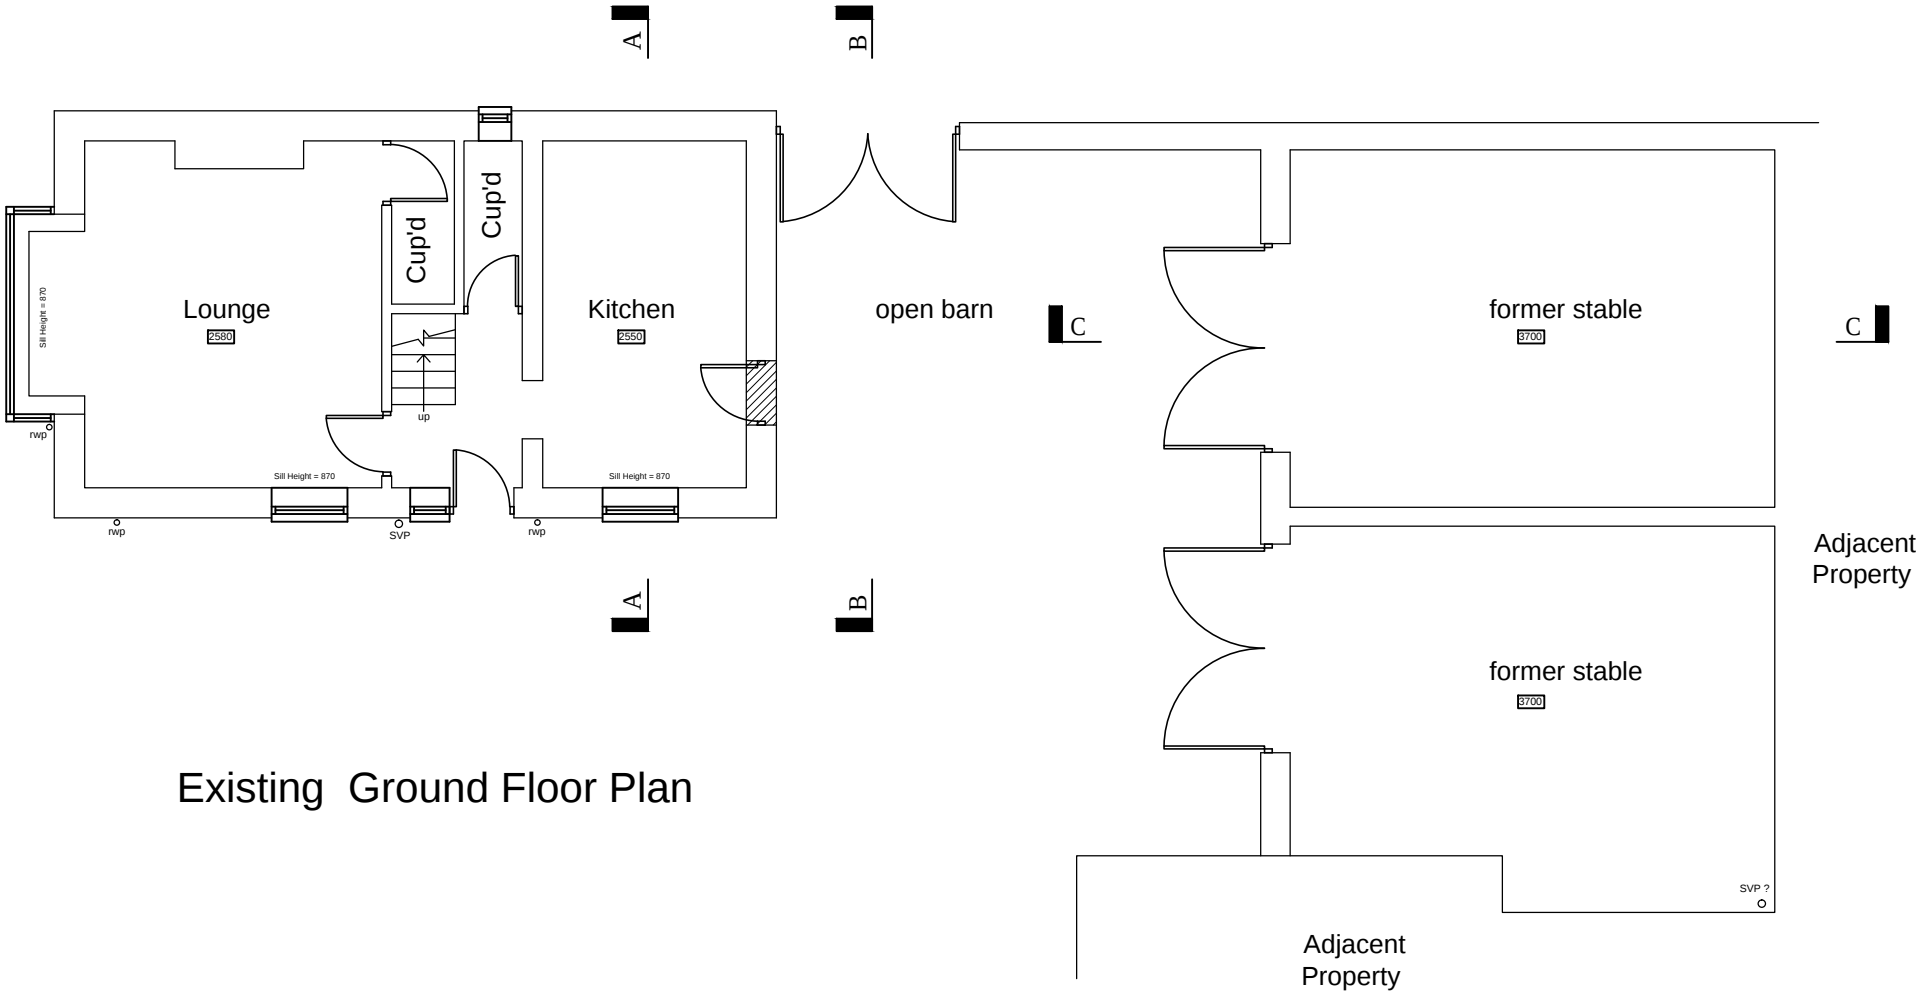

Existing Ground Floor Plan

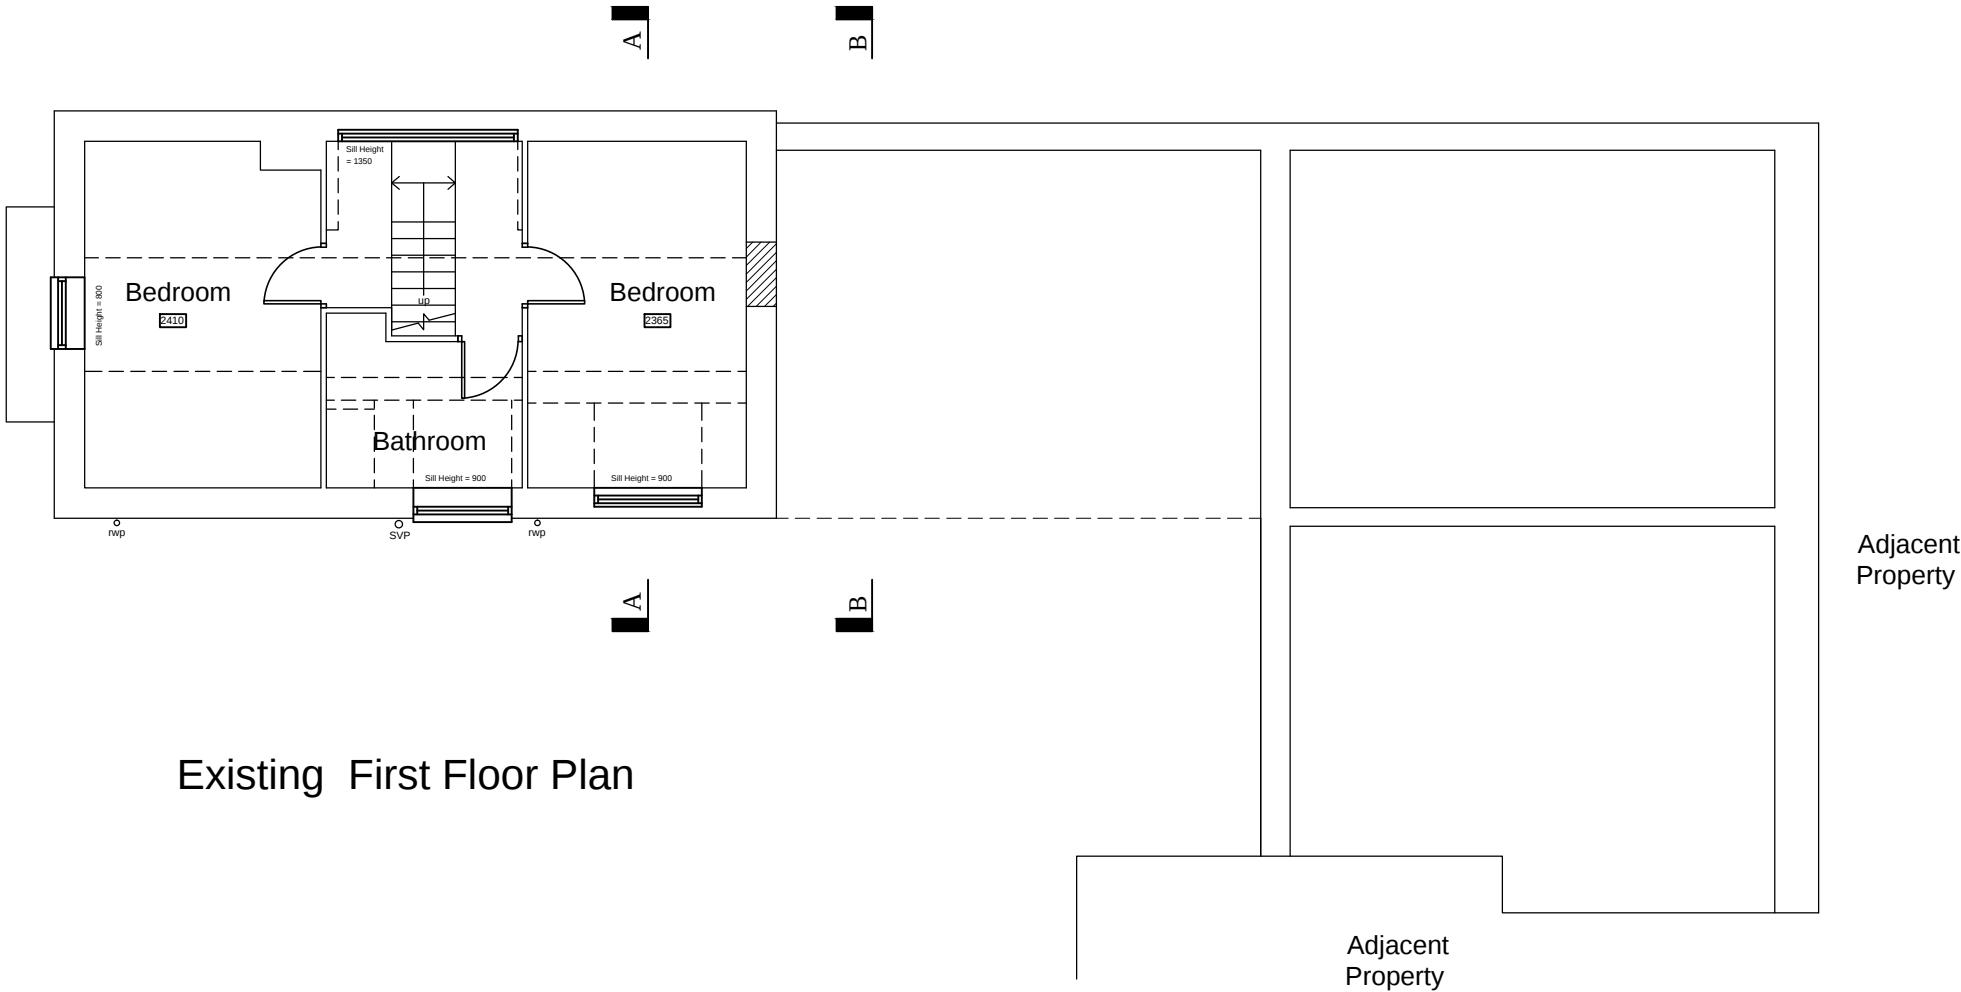

Existing First Floor Plan

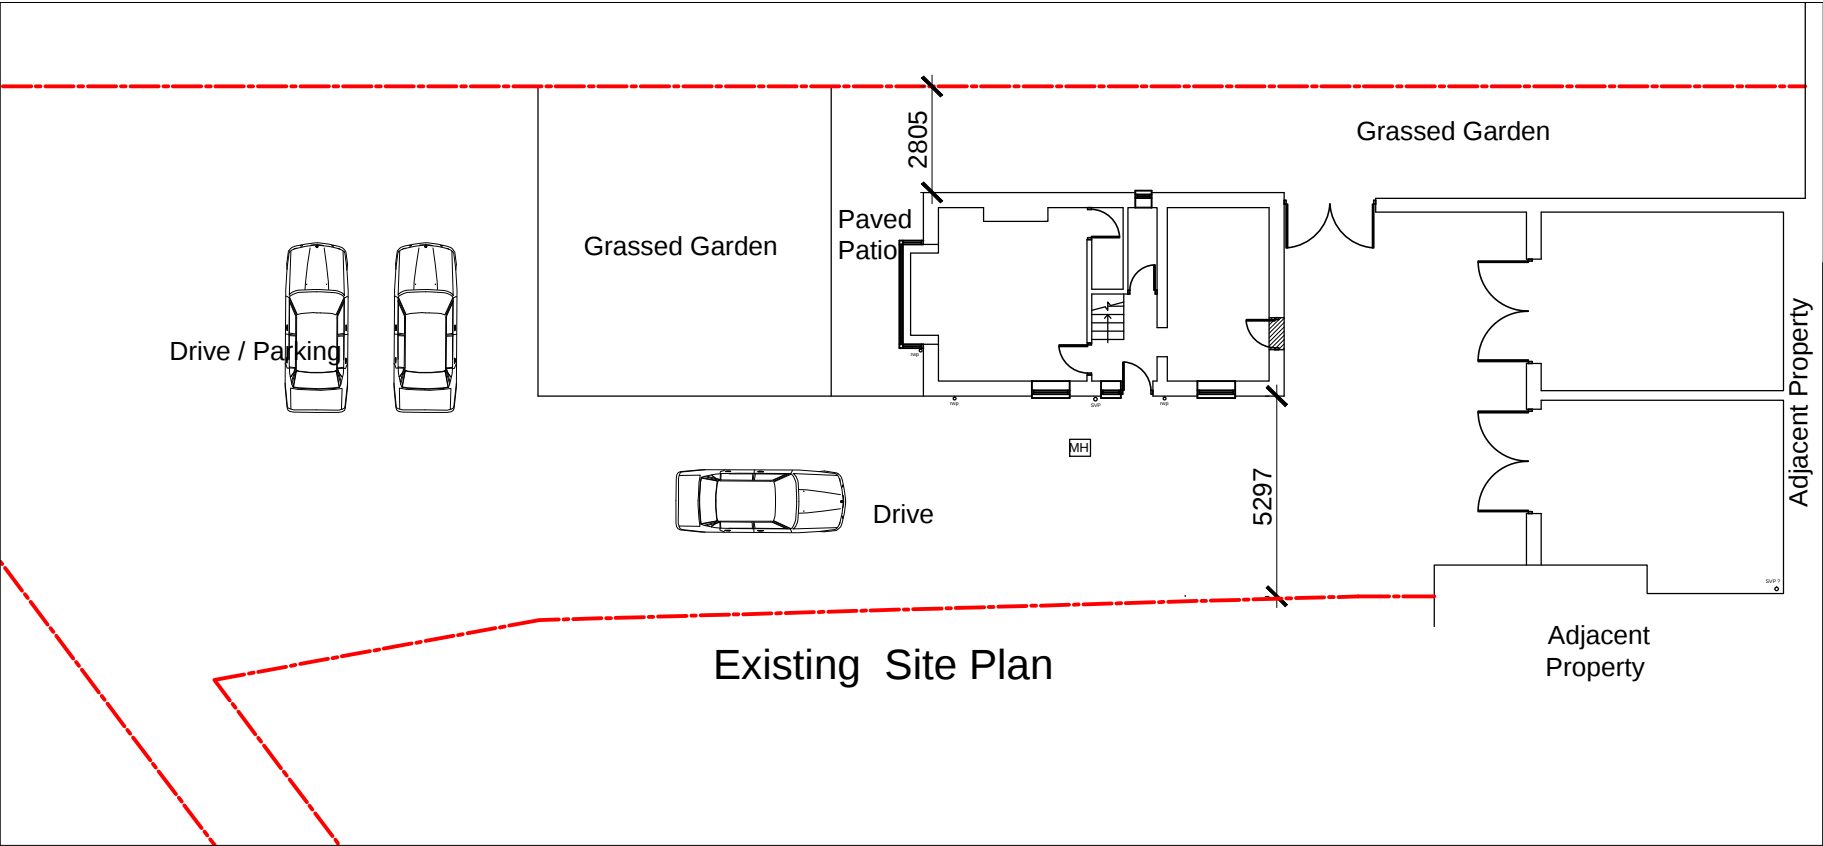

Existing Site Plan

Revision		Project	
108 Moorlands Road		Birkenshaw, Bradford.	
BD11 2BP		for Robert McGenn	
Title		Planning Application Drawing	
Existing Floor Plans and Site Plan.		Scale	
1:200 & 1:100 @ A3		Date	
02/2018		Drawing Number	
391/01		Revision	
Michaela Nash Architect		20, Barmston View	
Heritage Village		Leeds	
West Yorkshire		LS10 4UT	
Tel: 0113 2723022		michaelanash@talktalk.net	