



- A. Uneven brickwork above shop windows to receive parge coat and light render to form signage backdrop. Render panel to receive masonry paint (colour to be agreed).
- B. Surround to existing windows to be carefully removed and surface to be built up in render with all necessary stop beads (colour to be agreed).
- C. Existing timber windows to be carefully removed and replaced with powder coated aluminium (colour to be agreed).
- D. Glass windows to have tint and art deco etching to edges.
- E. String course to have all penetrations carefully removed and patch render to receive masonry paint.
- F. Existing entrance door to be repainted with new door furniture.
- G. Art Deco Signage.
- H. High level windows to be carefully removed and replaced with powder coated aluminium (colour to be agreed).
- I. Glass windows to be obscure with Art Deco edging.
- J. Roller shutter box to have pewter art deco embellishment.
- K. LED uplighting strips mounted on top of roller shutter boxes.
- L. Existing aperture to be built up in masonry.

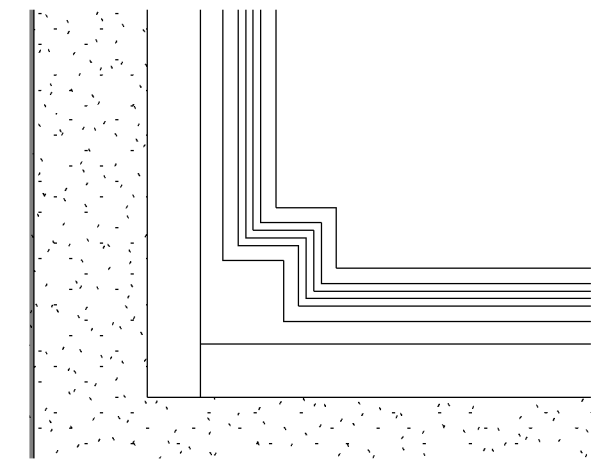


Art Deco Glass Detail
1 : 10


South Elevation - Proposed
1 : 50

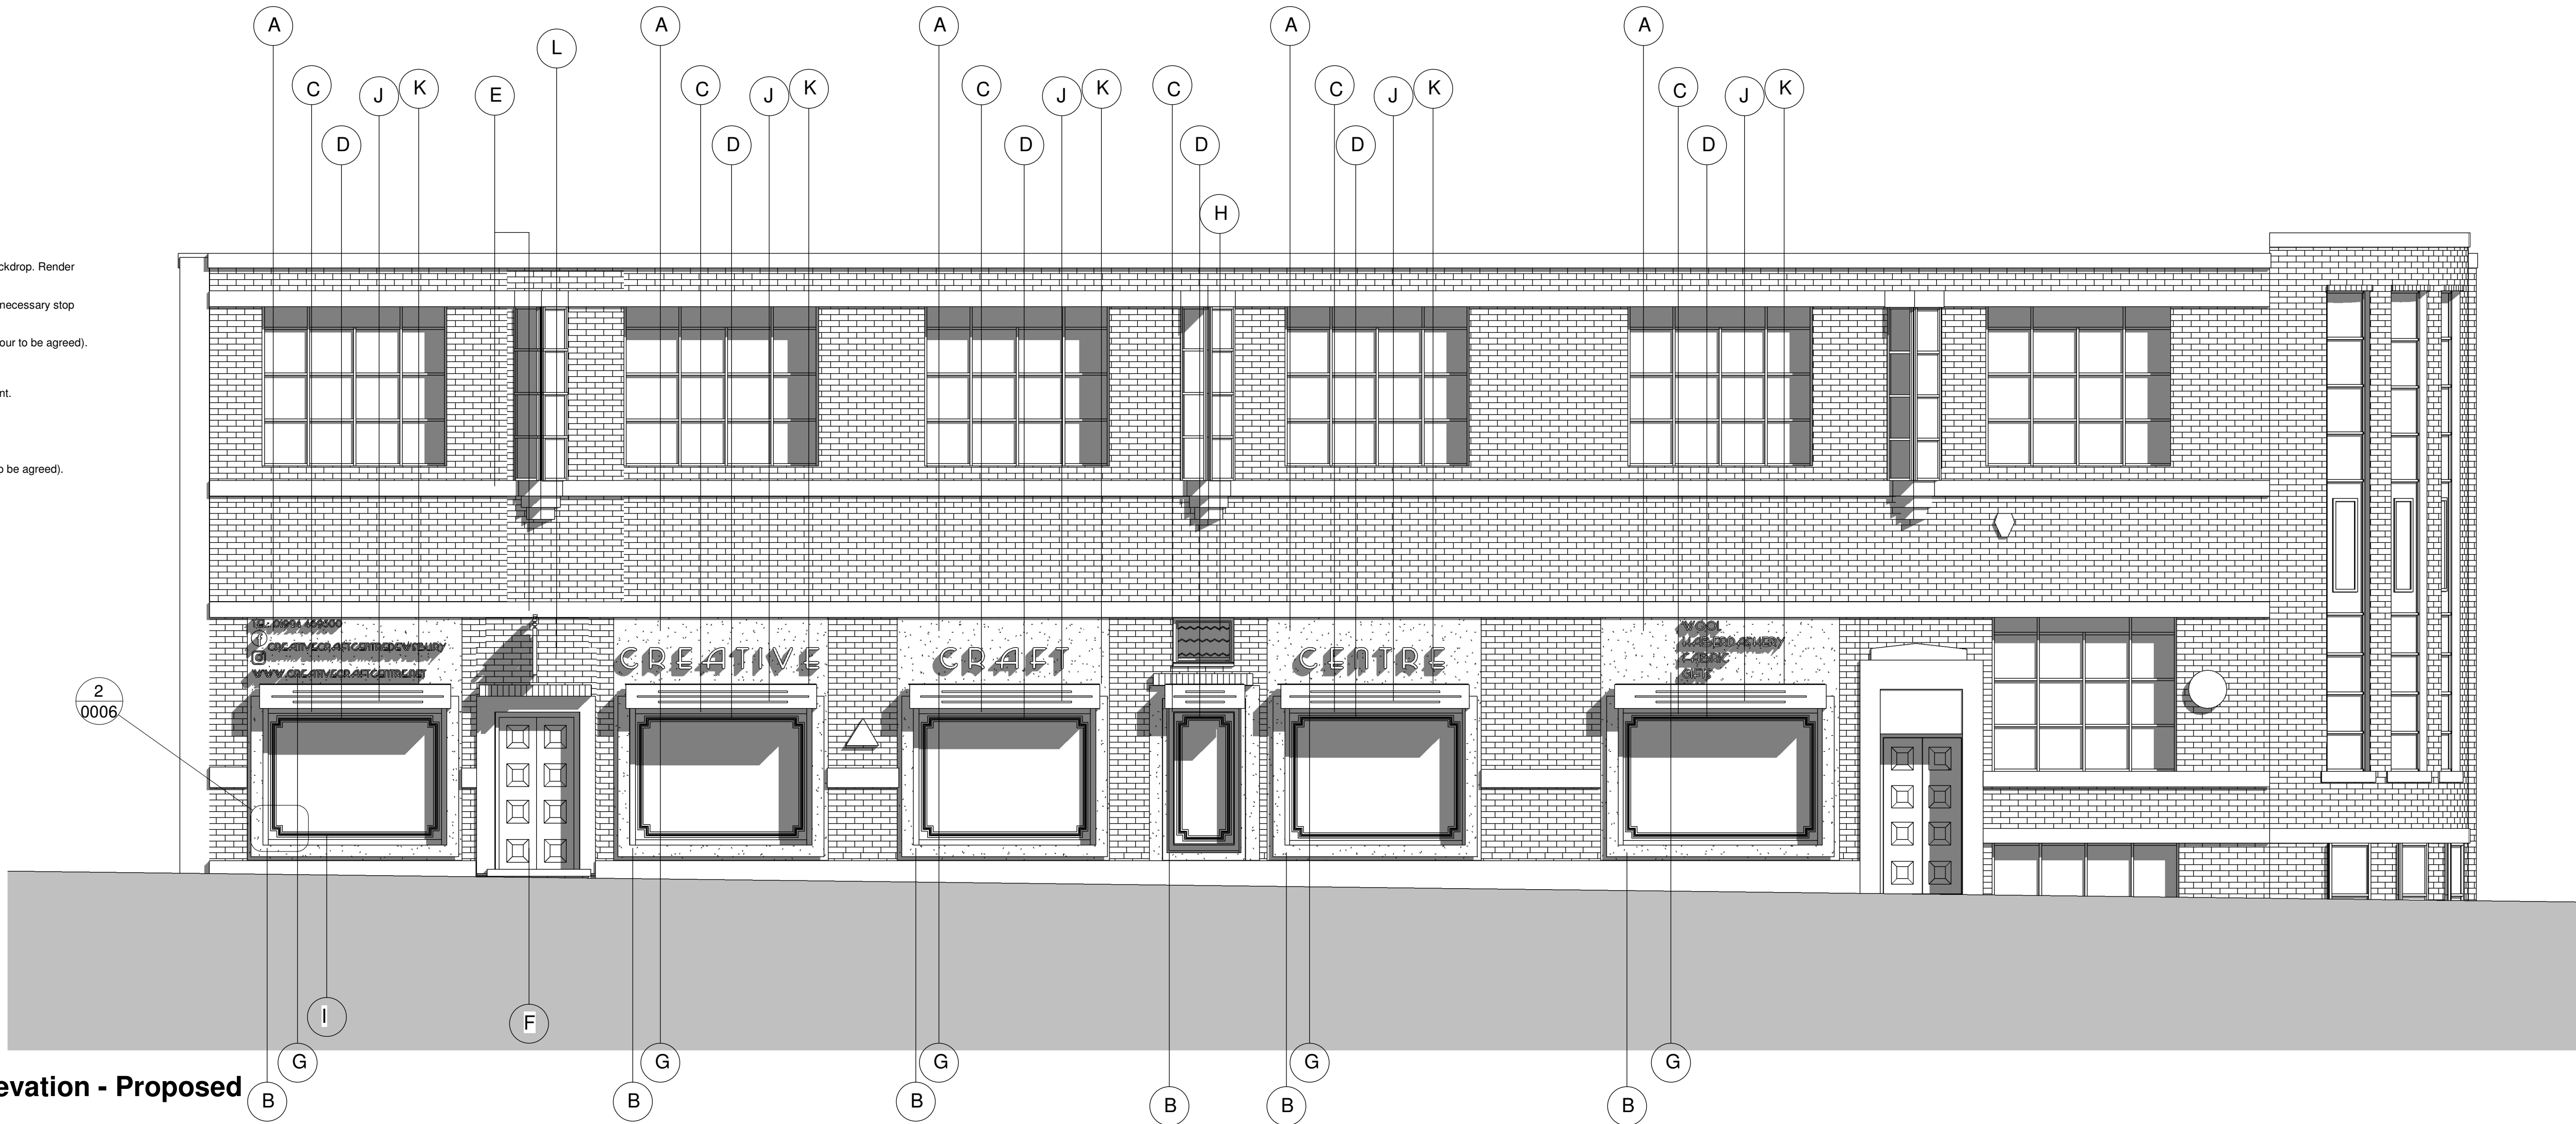

West Elevation - Proposed
1 : 50

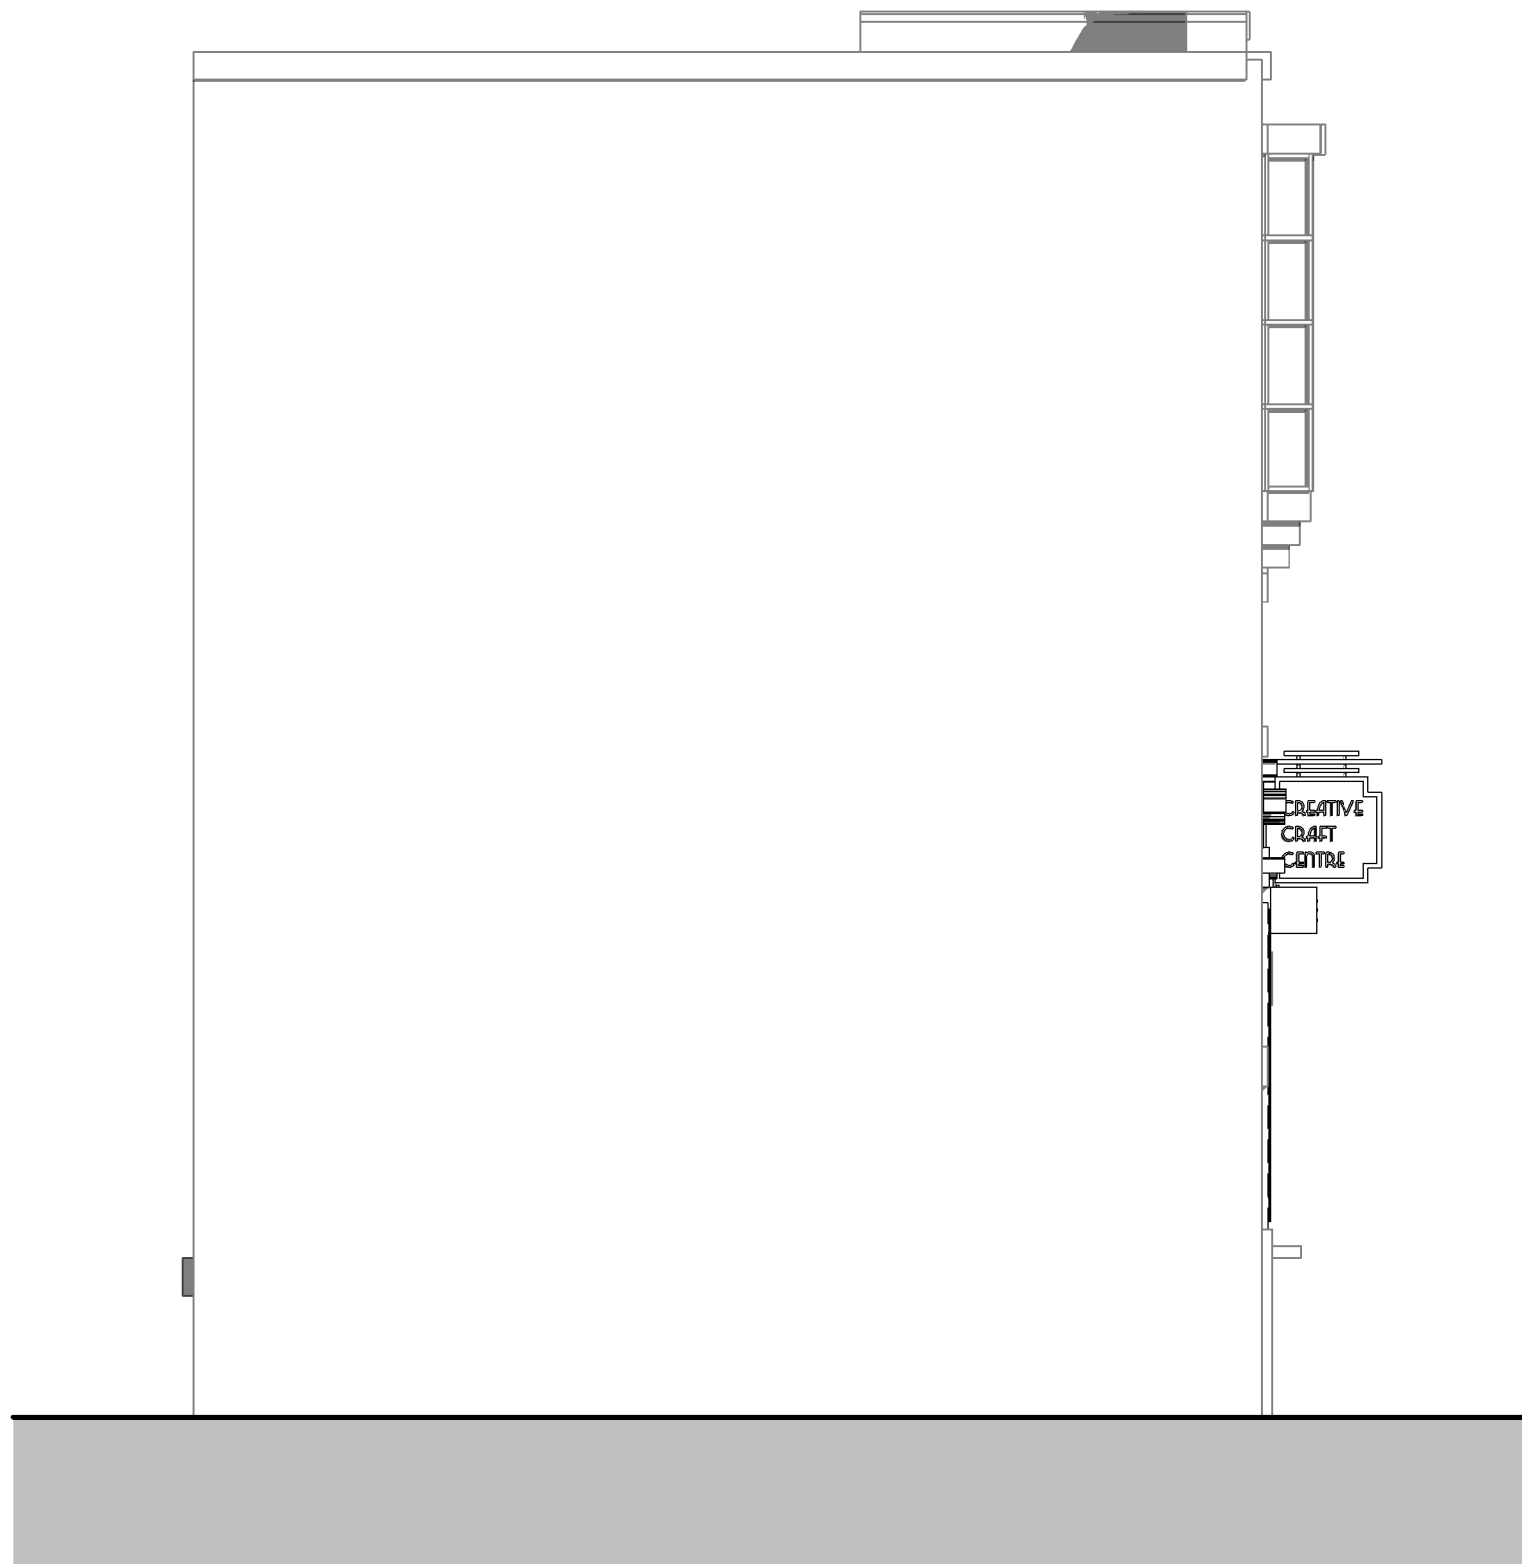

East Elevation - Proposed
1 : 50

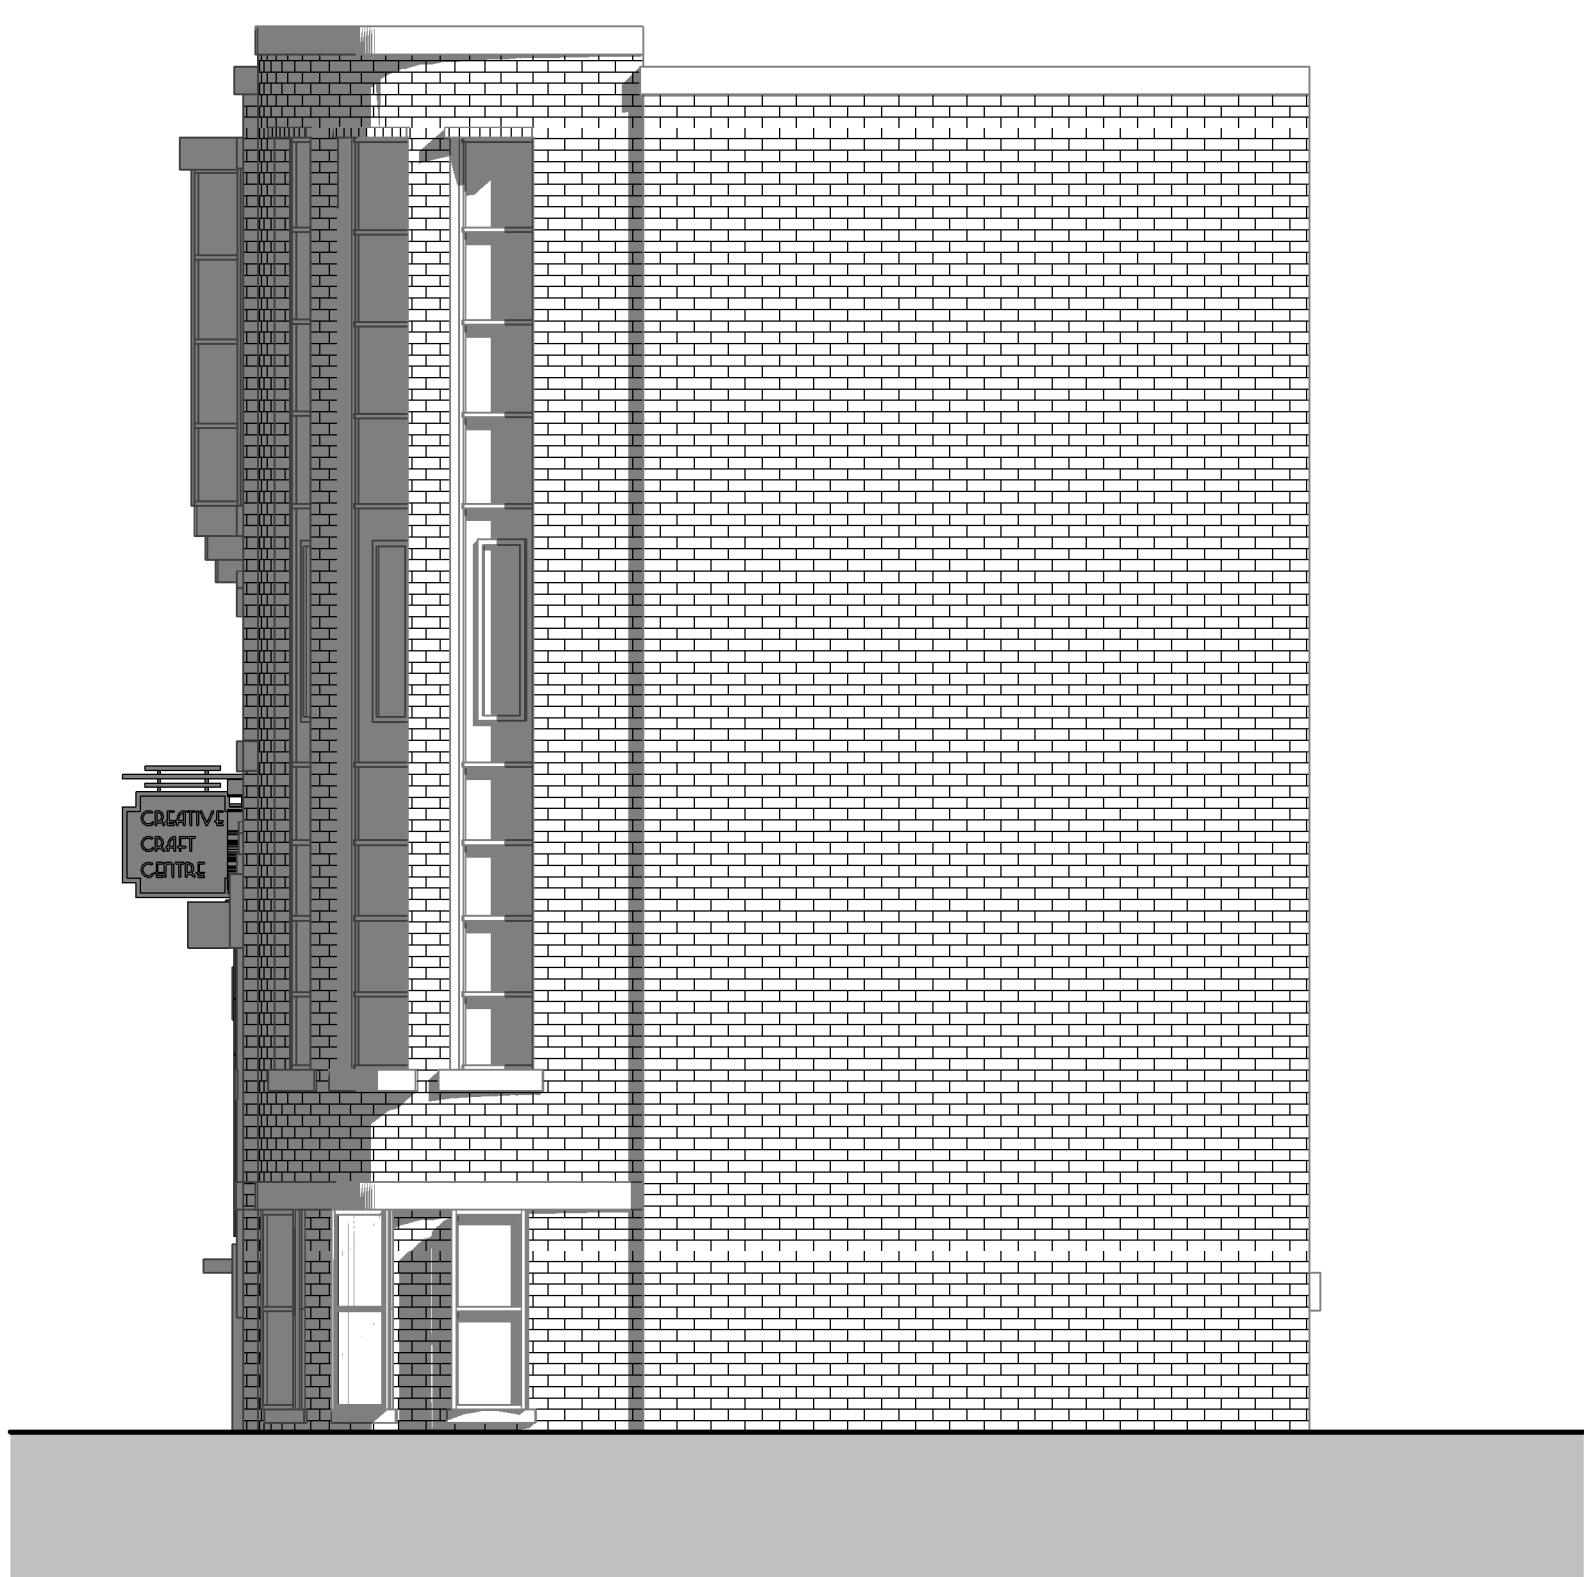

Rev	Issued	Description	MB	Drawn	Checked	Date
-----	--------	-------------	----	-------	---------	------

Document Status : **S2** Purpose of Issue: **For Information**



Firth Buildings, 99 - 103 Leeds Rd, Dewsbury, WF12 7BU t: 01924 464342
e: info@martinwalsh.co.uk w: www.martinwalsh.co.uk

Project:
Proposed New Shopfronts and Buidling Fabric Improvements
Wesley Chambers, Union Street, Dewsbury, WF13 1AJ

Title:
Proposed Elevations

Client:
Jenny Holden-Stokes

MWA Project	Scale	Original Paper Size	Paper Orientation	Drawn
6381	As indicated	@A1	Landscape	MB

File Identifier	Project	Originator	Volume	Level	Type	Role	Number	Revision
JHWC	MWA	XX	XX	DR	A	0006	P1	