
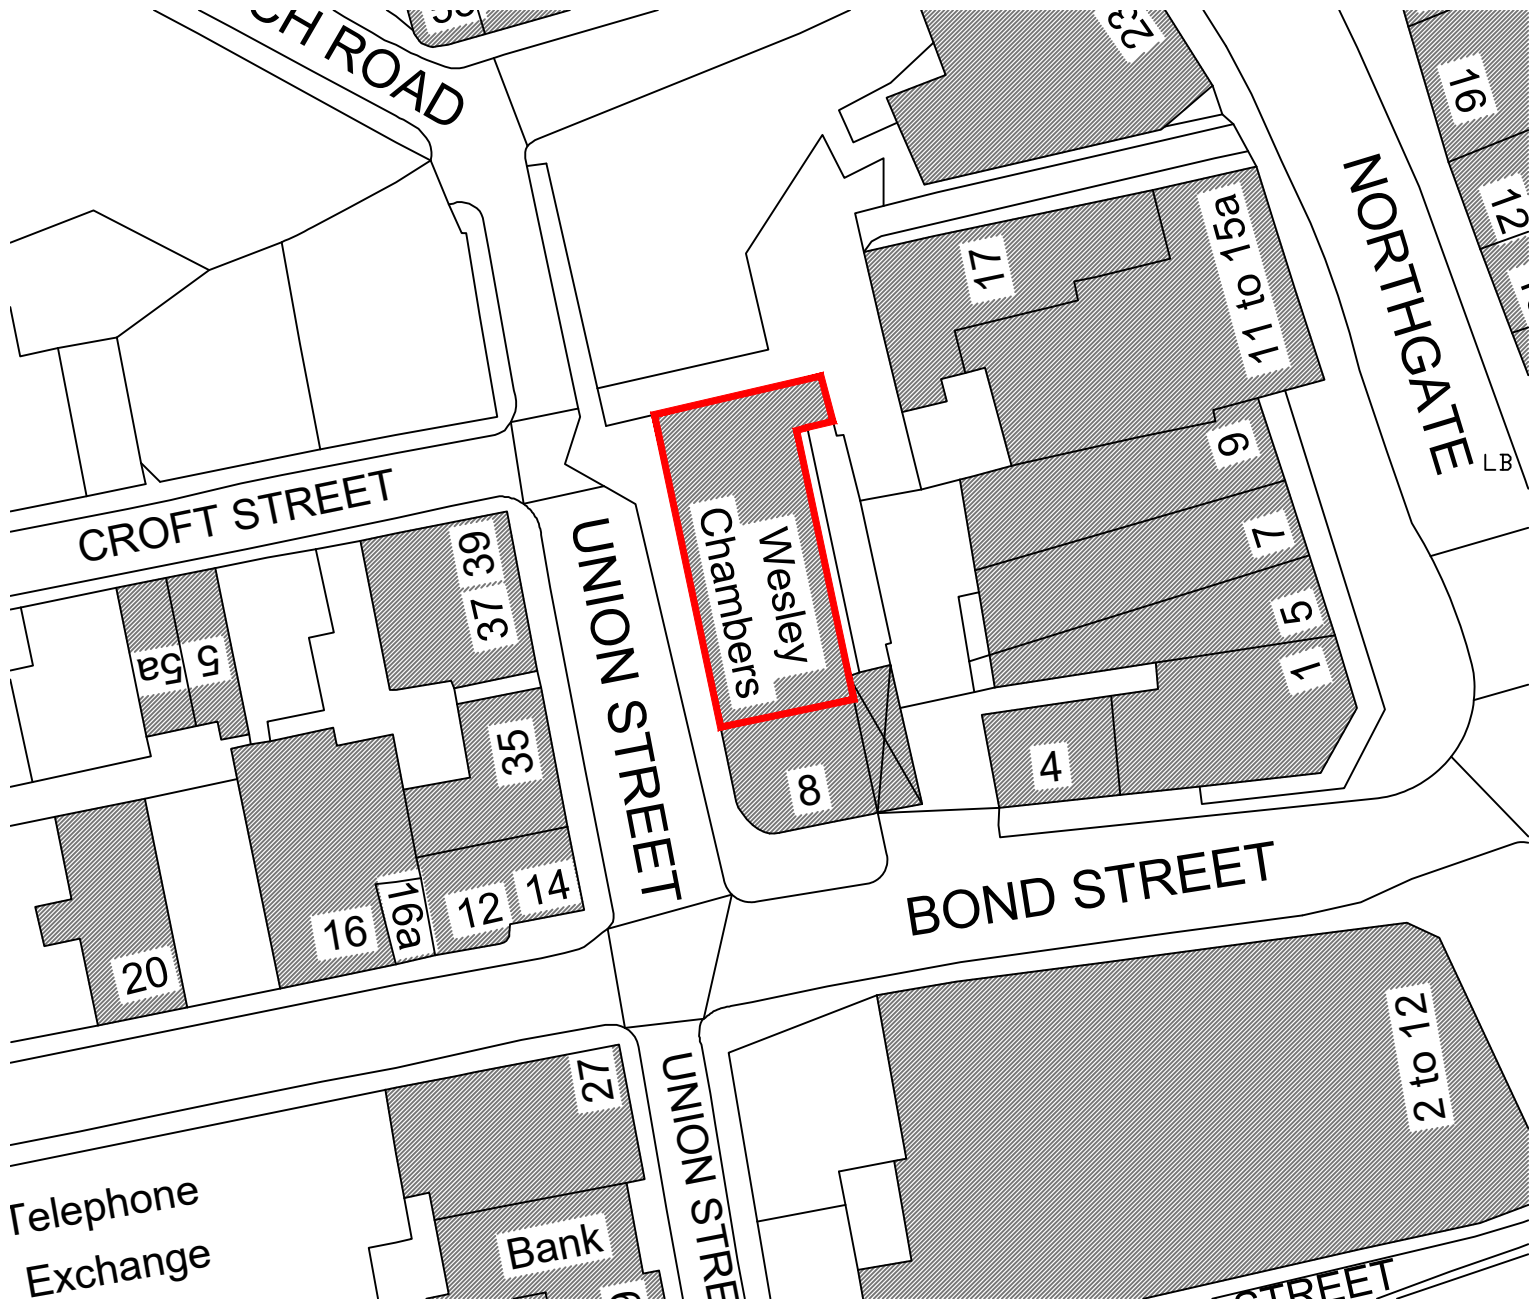


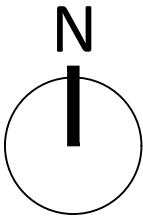

MARTIN WALSH
ARCHITECTURAL

Firth Buildings, 99 - 103 Leeds Rd, Dewsbury, WF12 7BU
e: info@martinwalsh.co.uk t: 01924 464342 w: www.martinwalsh.co.uk

Project
**PROPOSED NEW SHOPFRONTS & BUILDING FABRIC
IMPROVEMENTS AT WESLEY CHAMBERS, DEWSBURY**

Client
JENNY HOLDEN-STOKES (CREATIVE CRAFT CENTRE)

P1	Issued	PW	MW	21/04/21			
Rev	Description	Drawn	Checked	Date			
Document Status : Purpose of Issue:							
S2 FOR INFORMATION							
Title							
SITE PLAN							
MWA project	Scale	Original Paper Size	Orientation	Drawn			
6381	1:500	@A4	Portrait	PW			
File Identifier	Originator	Volume	Level	Type	Role	Number	Revision
JHWC - MWA - XX - XX - DR - A - 0002							P1