




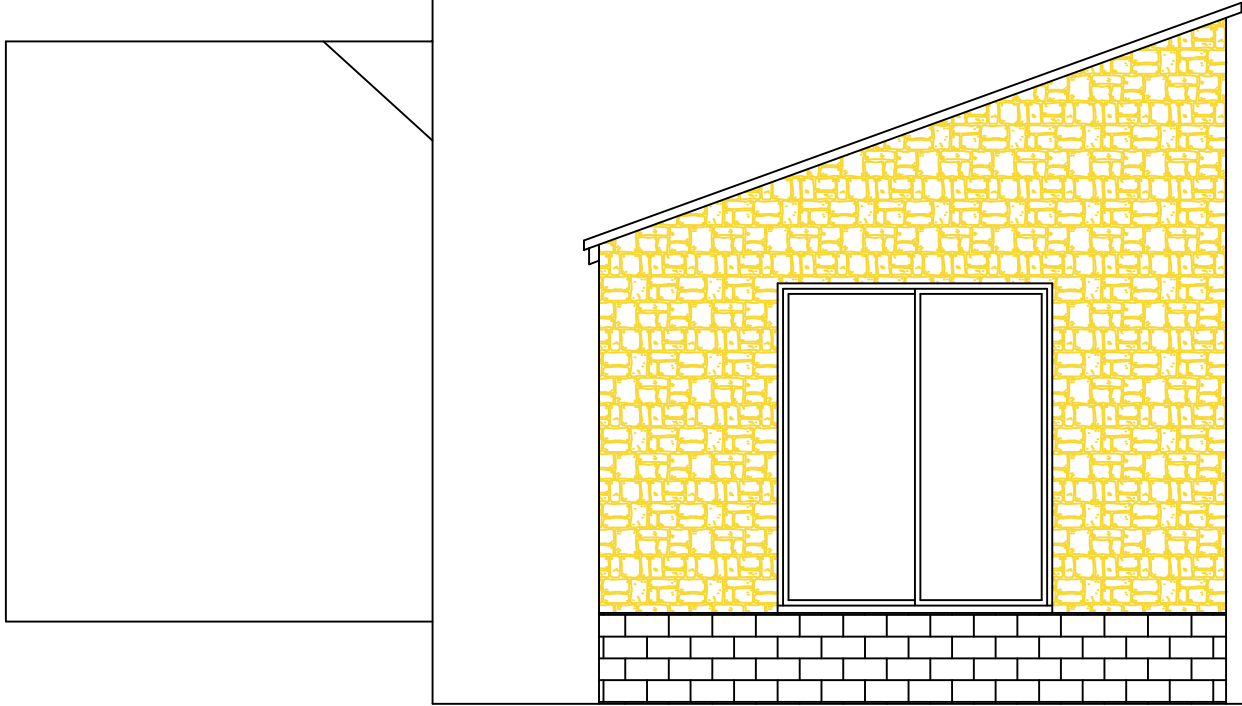

NORTH ELEVATION

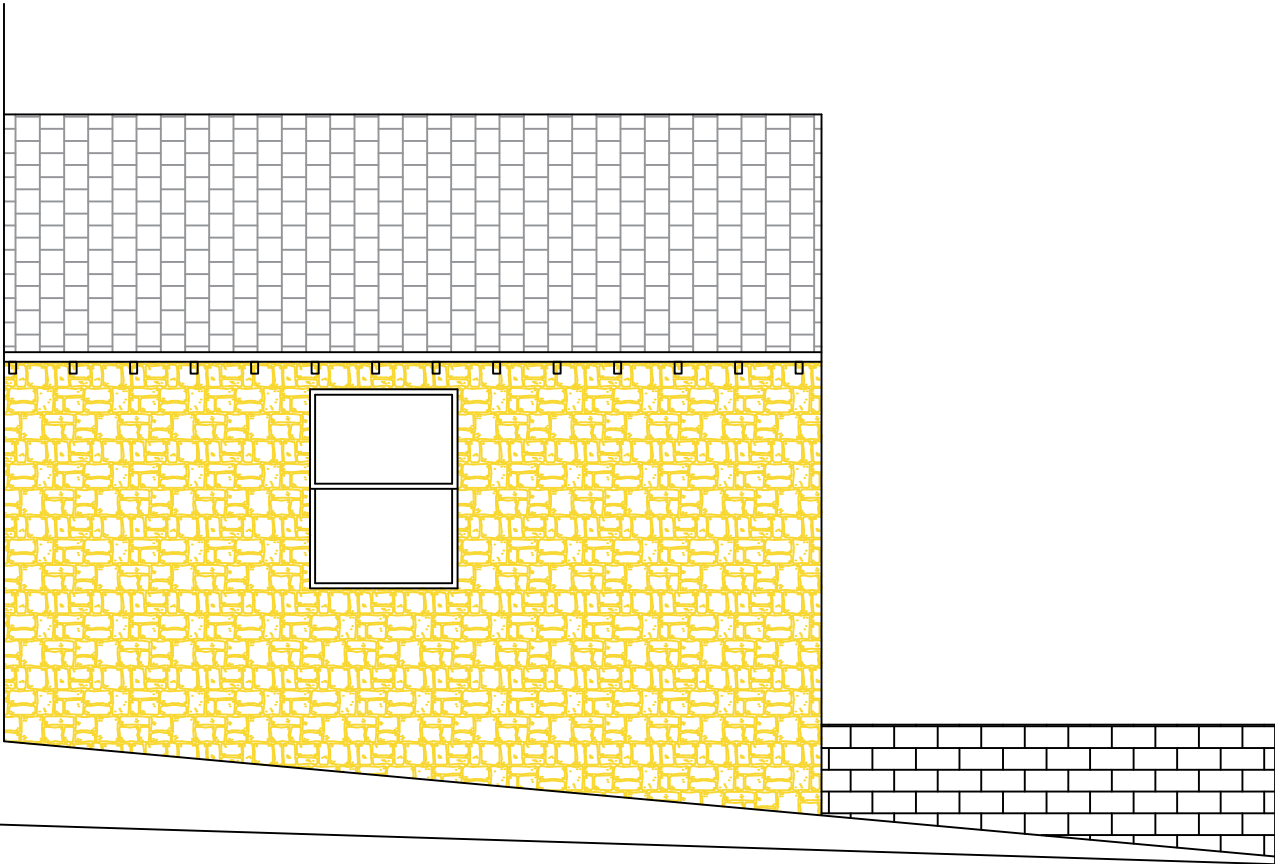

EAST ELEVATION

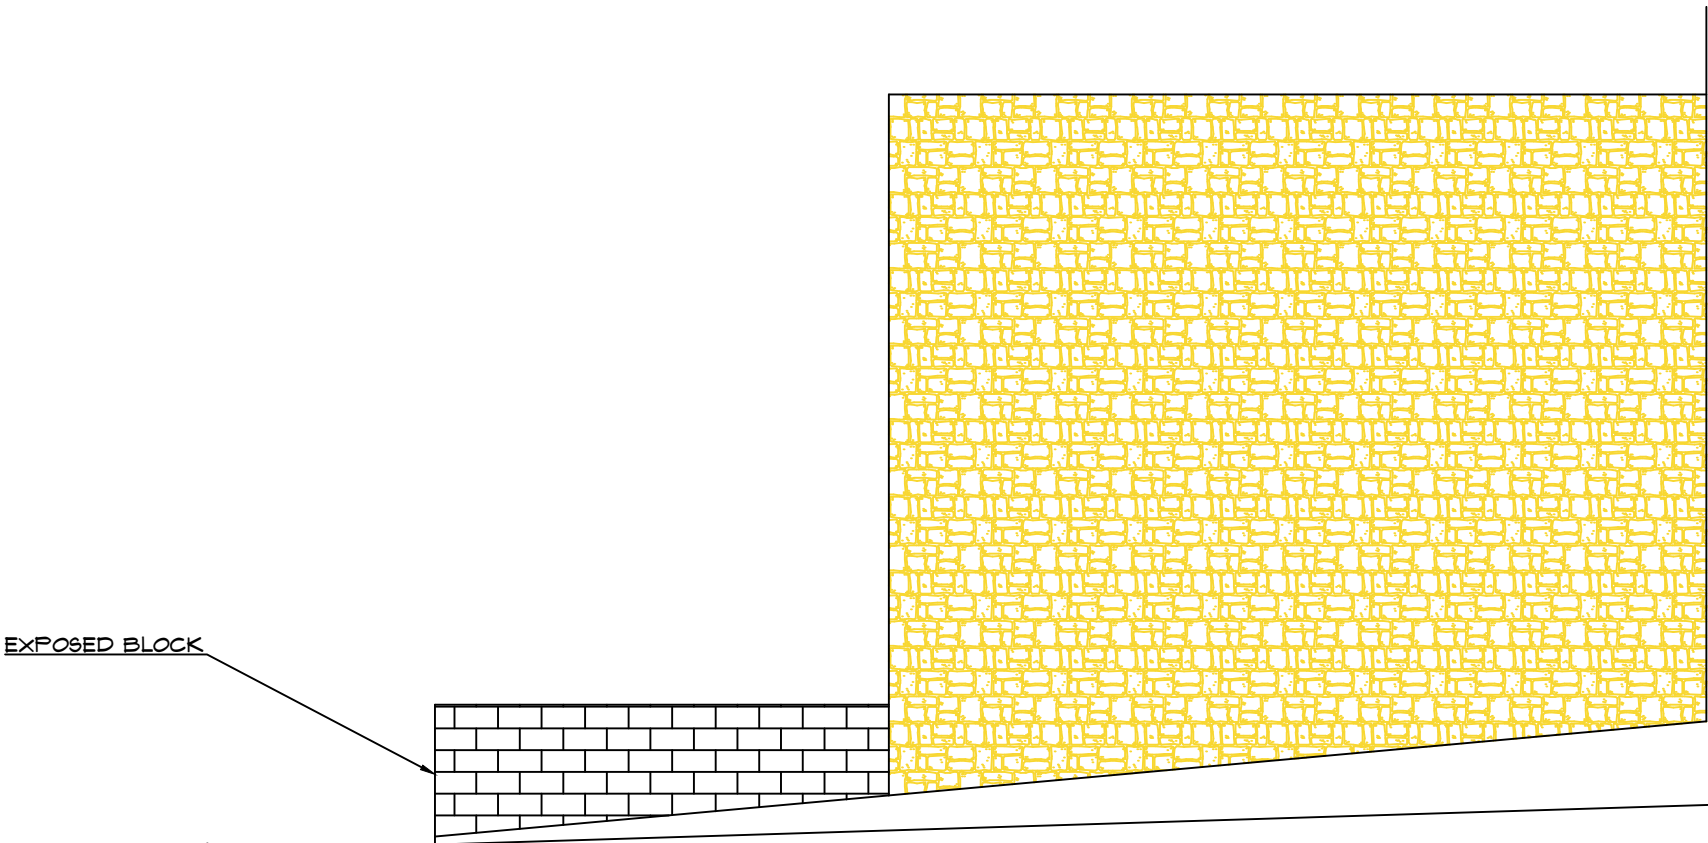

EXPOSED BLOCK

WEST ELEVATION

CLIENT.
CHRIS GROSE
5 TOWNGATE
HIGHBURTON
HUDDERSFIELD

PROJECT.
PROPOSED CONSERVATORY

DRAWING
TITLE
ELEVATIONS AS EXISTING

SCALE.
1/50

DATE.
JULY 21

JOB NO.
21/225

DWG NO.
005

REV

CLIVE CARRUTHERS

ARCHITECTURE AND PLANNING
4B BIGGARS MILL
PORT RD
DALBEATTIE
DG5 4AZ

M 07889021909