




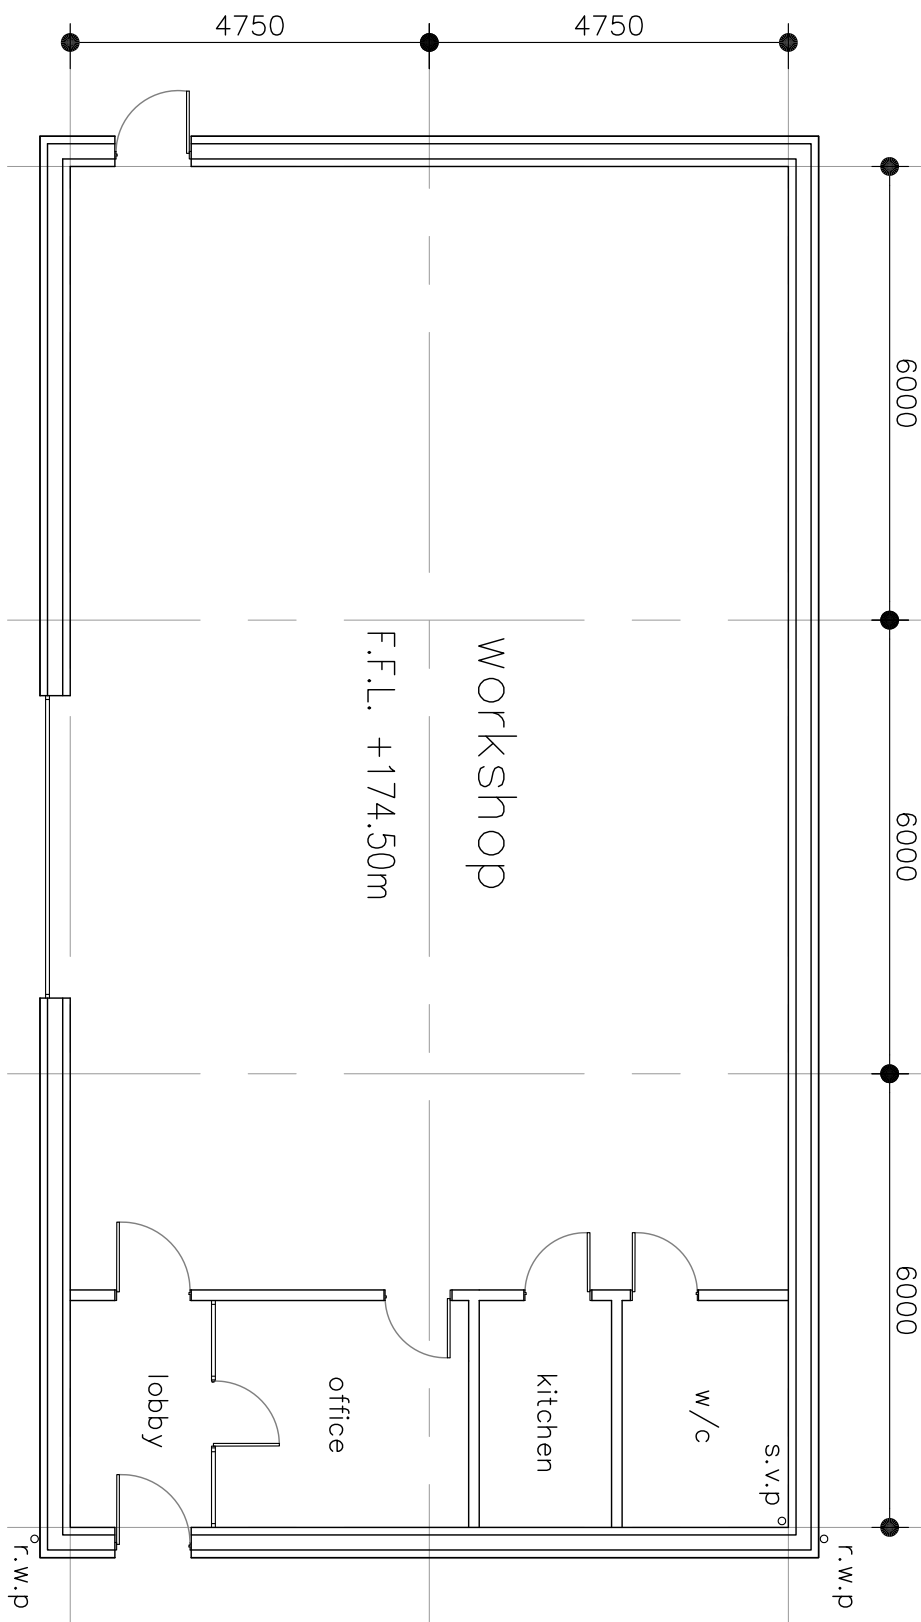

PROPOSED FLOOR PLAN
SCALE 1:100

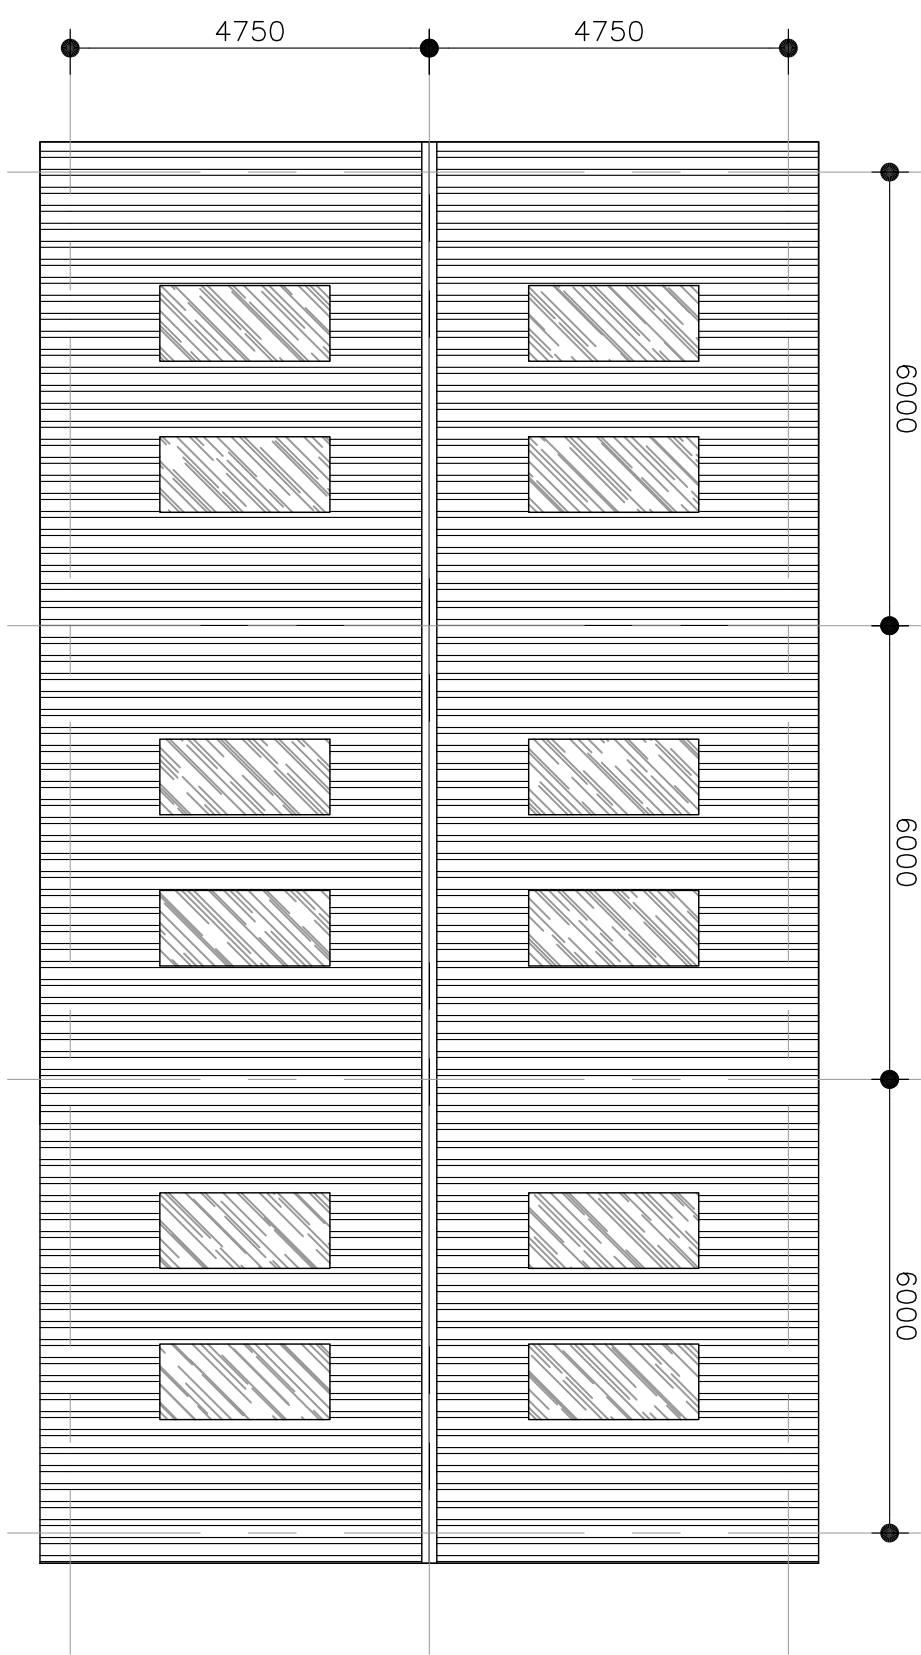

PROPOSED ROOF PLAN
SCALE 1:100

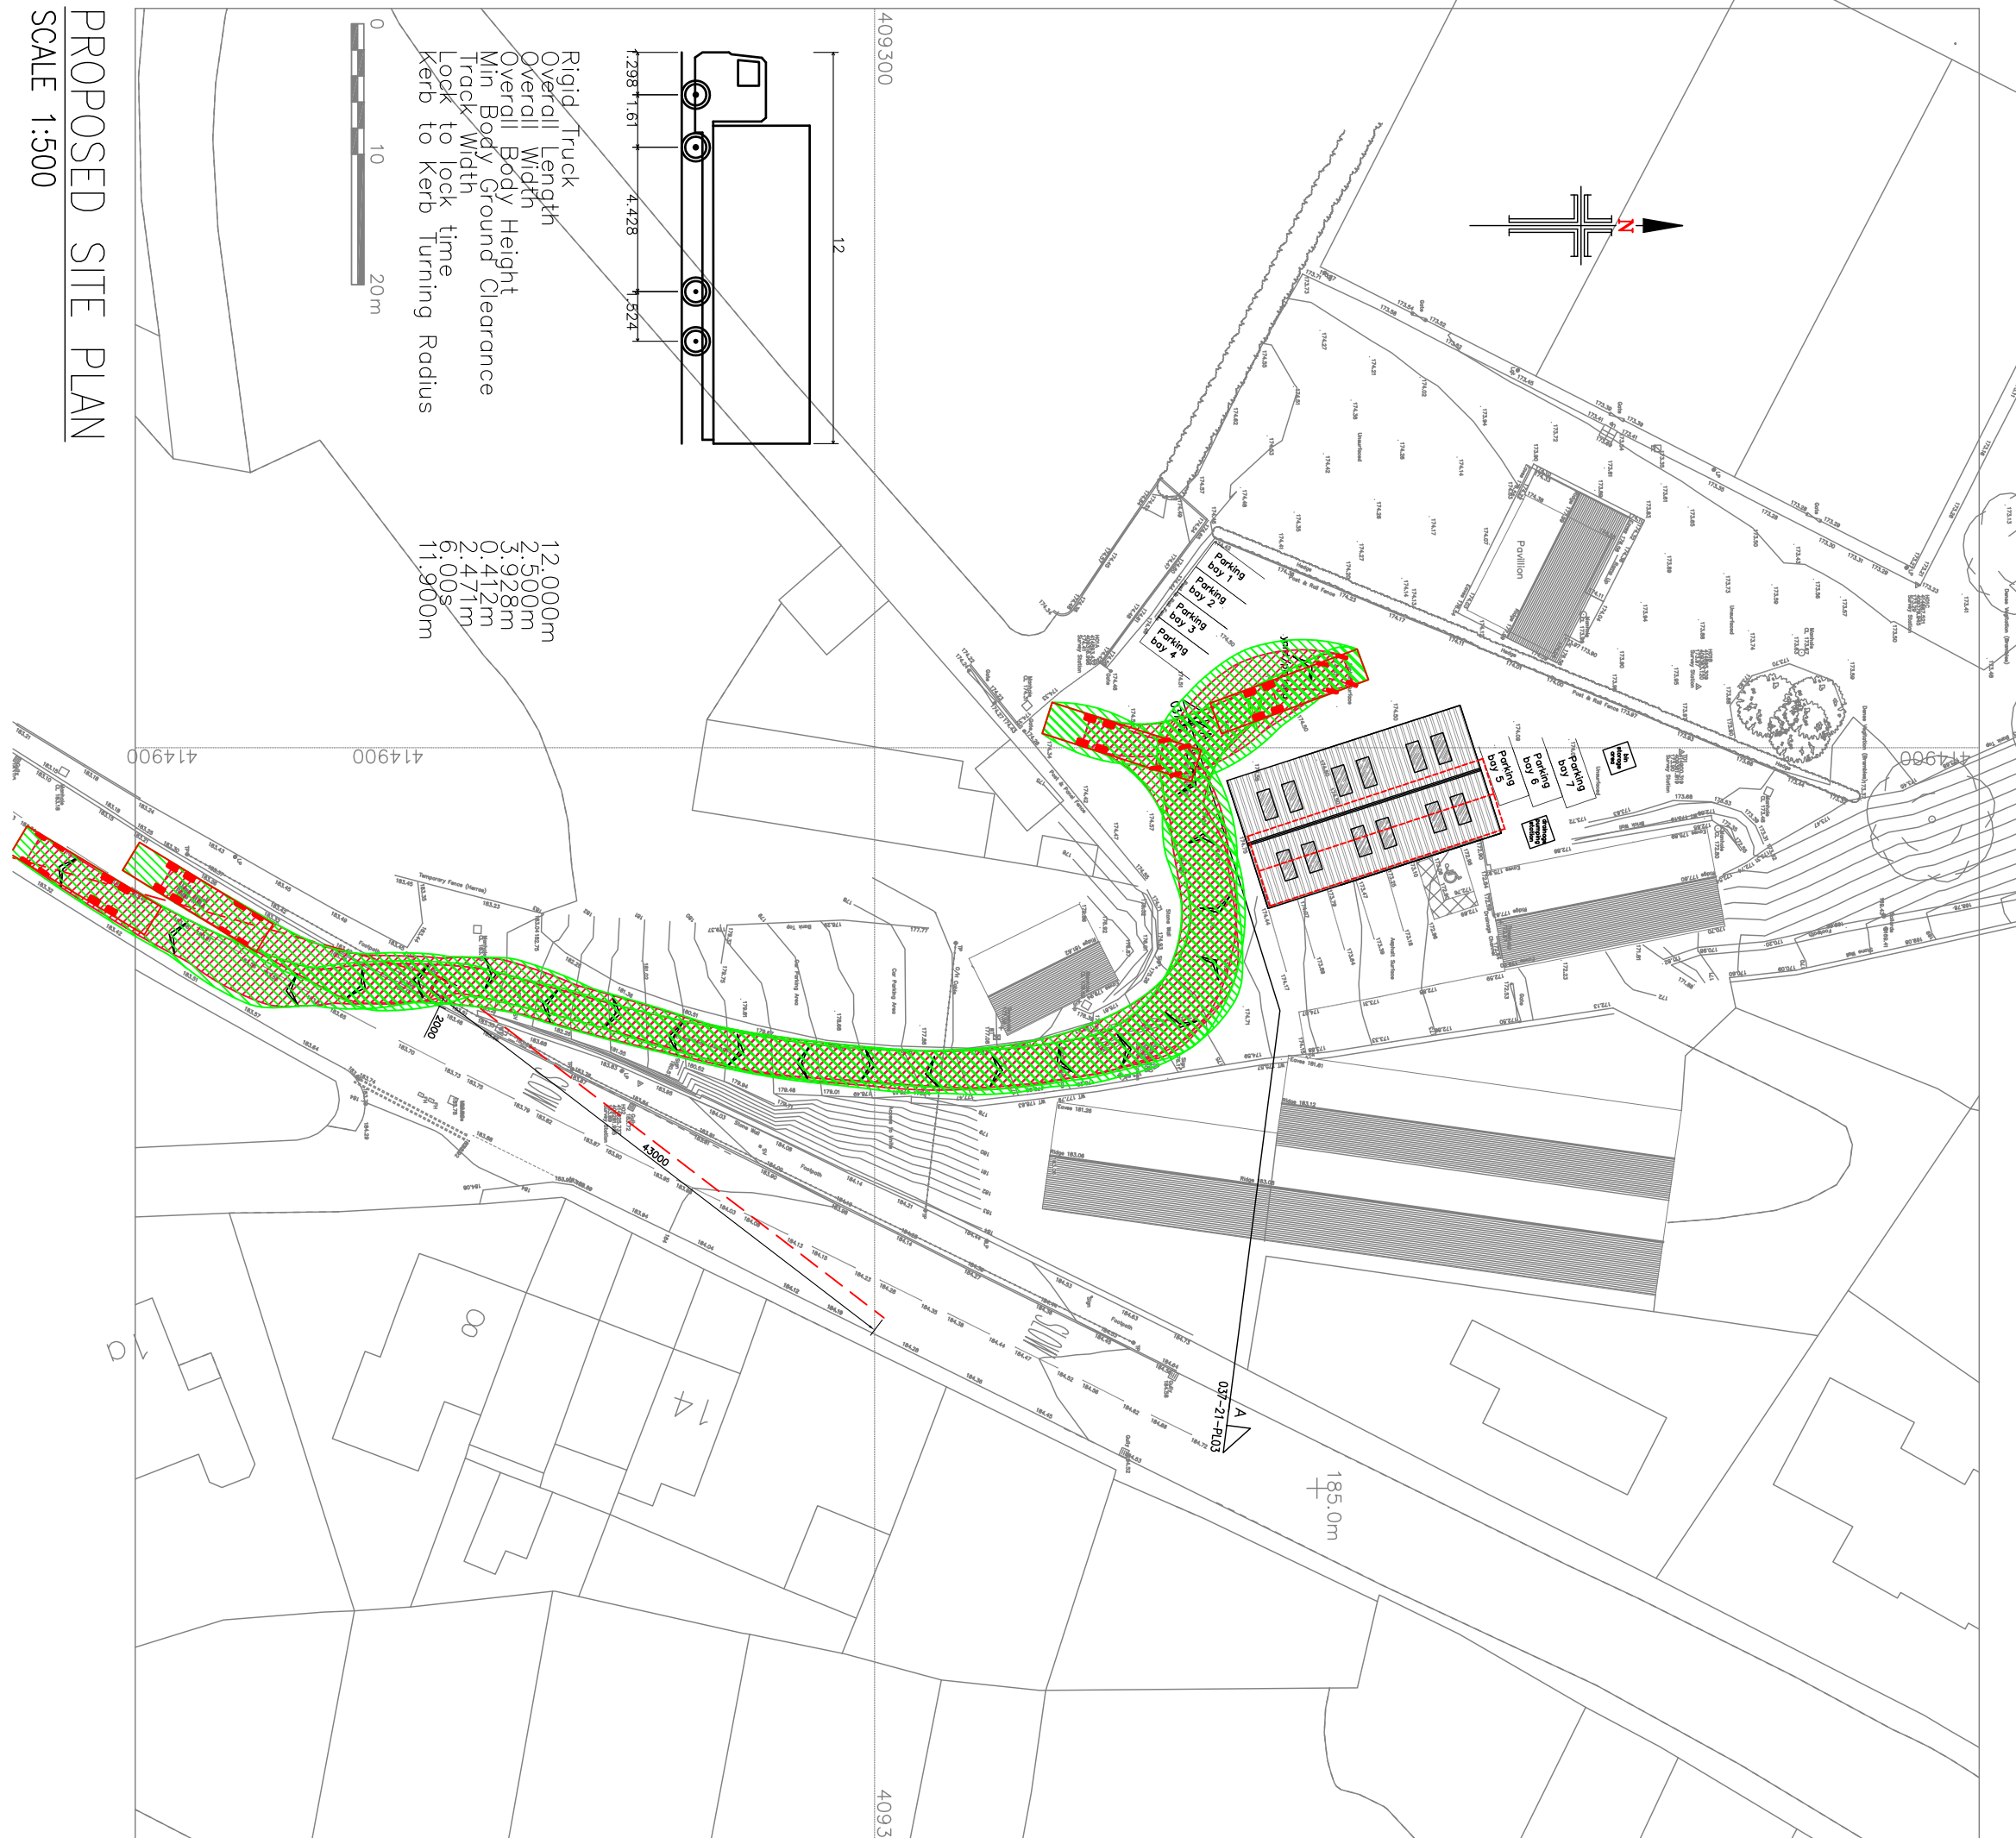

PROPOSED SITE PLAN
SCALE 1:500



PROPOSED BLOCK PLAN
SCALE 1:200

- NOTES**
1. No dimensions to be scaled. IF IN DOUBT ASK.
 2. All dimensions must be checked and verified on site by the Contractor prior to the commencement of works and Hinchliffe Architecture & Design Ltd. to be notified of any discrepancies.
 3. The copyright of these drawings remains the property of Hinchliffe Architecture & Design Ltd. They must not be reproduced in any way without prior written consent from the originator (Hinchliffe Architecture & Design Ltd.)
 4. Any works undertaken on site prior to obtaining full written approval from Kirklees Planning Department & Kirklees Building Control is at the Contractor/Clients own risk. Works should not commence until ALL approvals are granted.

Rev.	Date	Description
A	20/01/21	SCHEME AMENDED FOLLOWING RECEIPT OF PLANNING OFFICERS COMMENTS RECEIVED 18.10.2021.

Status	Description
PLANNING	

hinchliffe
ARCHITECTURE & DESIGN LTD
246 CHURCH LANE
HOLMFIRTH, LEEDS
LS20 7JH
01434 509 846
01434 509 846
www.hinchliffe-architecture.co.uk

Client
MR R. BOWDEN

Project
LAND ADJ. HOLMFIRTH FRESH FISH,
BERRY BANK LANE
NEW MILL ROAD
HOLMFIRTH, HD9 7LN

Drawing Title
PROPOSED SPECULATIVE
INDUSTRIAL UNIT,
FLOOR PLANS & SITE PLAN

Scale (at A1)	Date
AS SHOWN	26.04.2021

Dwg. no.	Rev.
037-21-PL01	A

