

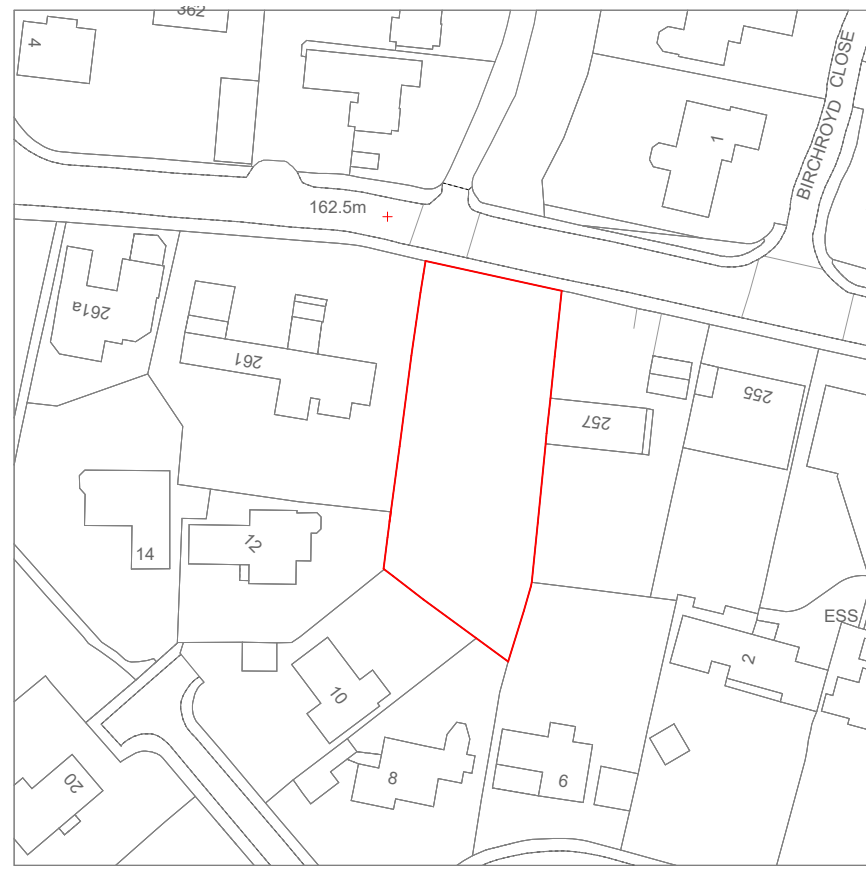


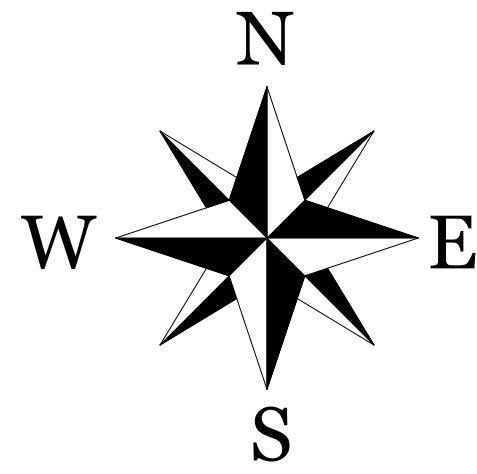


Location Plan
1 : 1250

Site Boundaries

10020

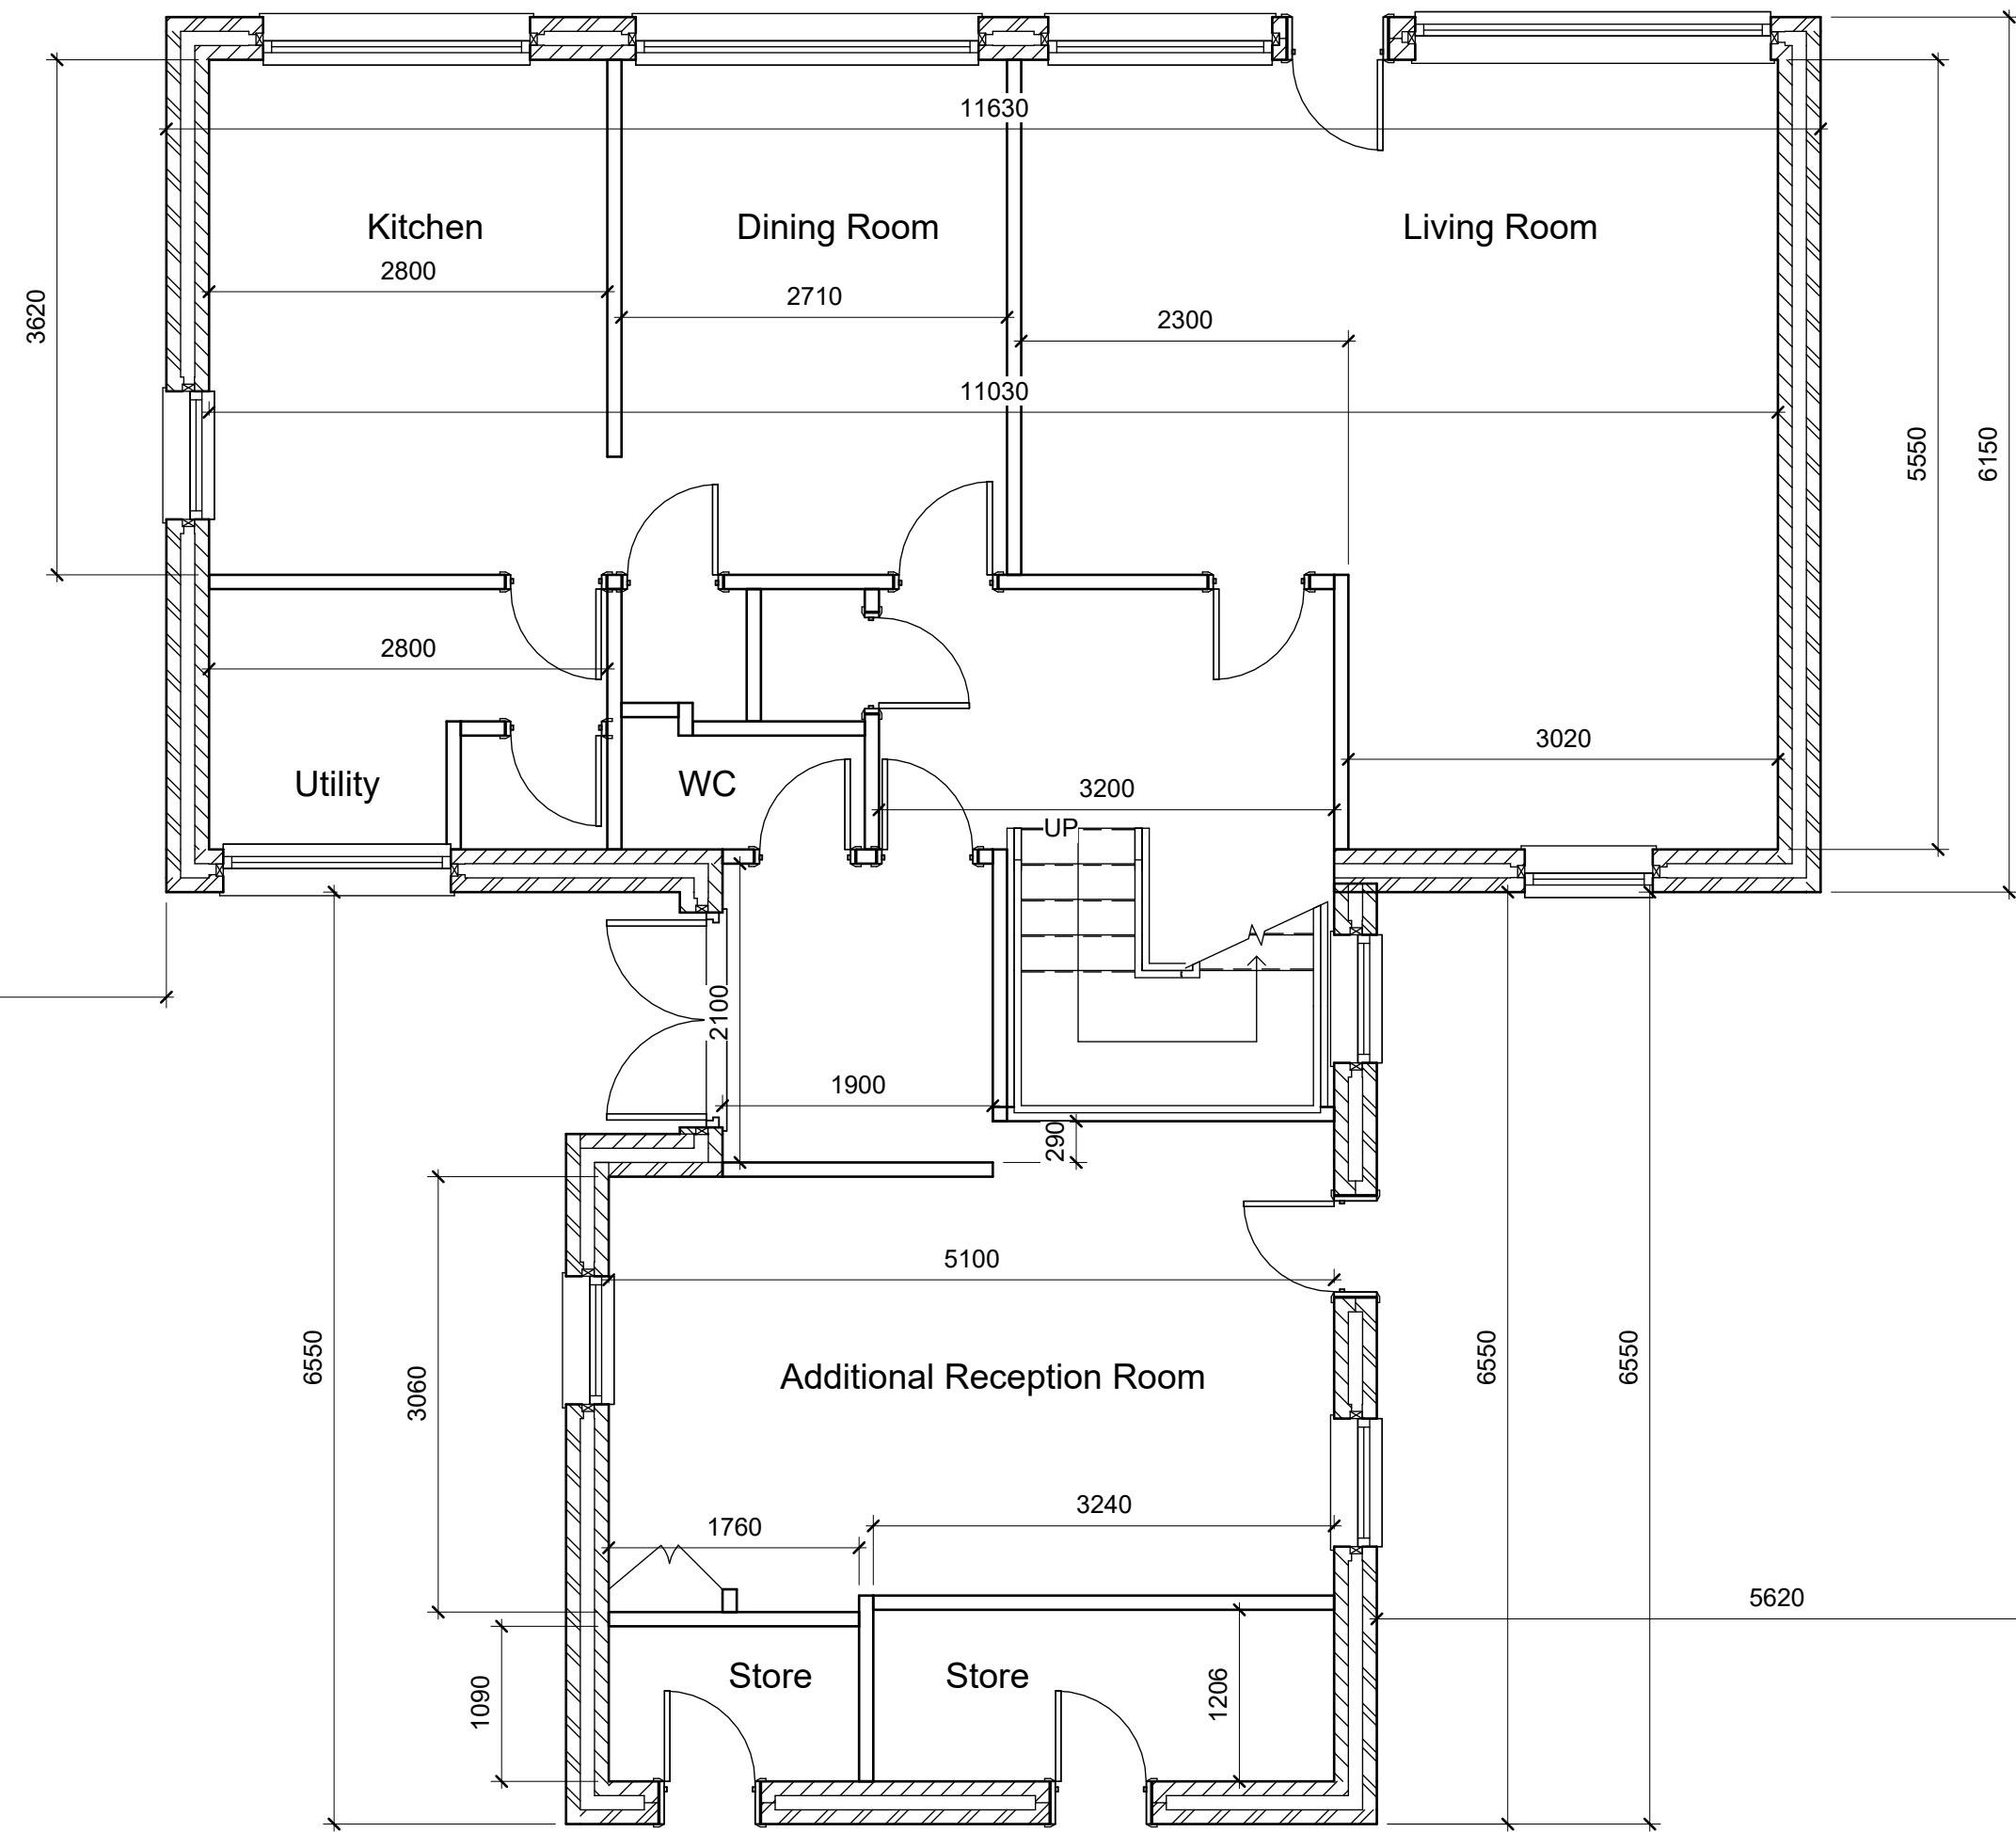


Ground Floor
1 : 50

 

Site Plan
1 : 500



Vegetation Map
1 : 500

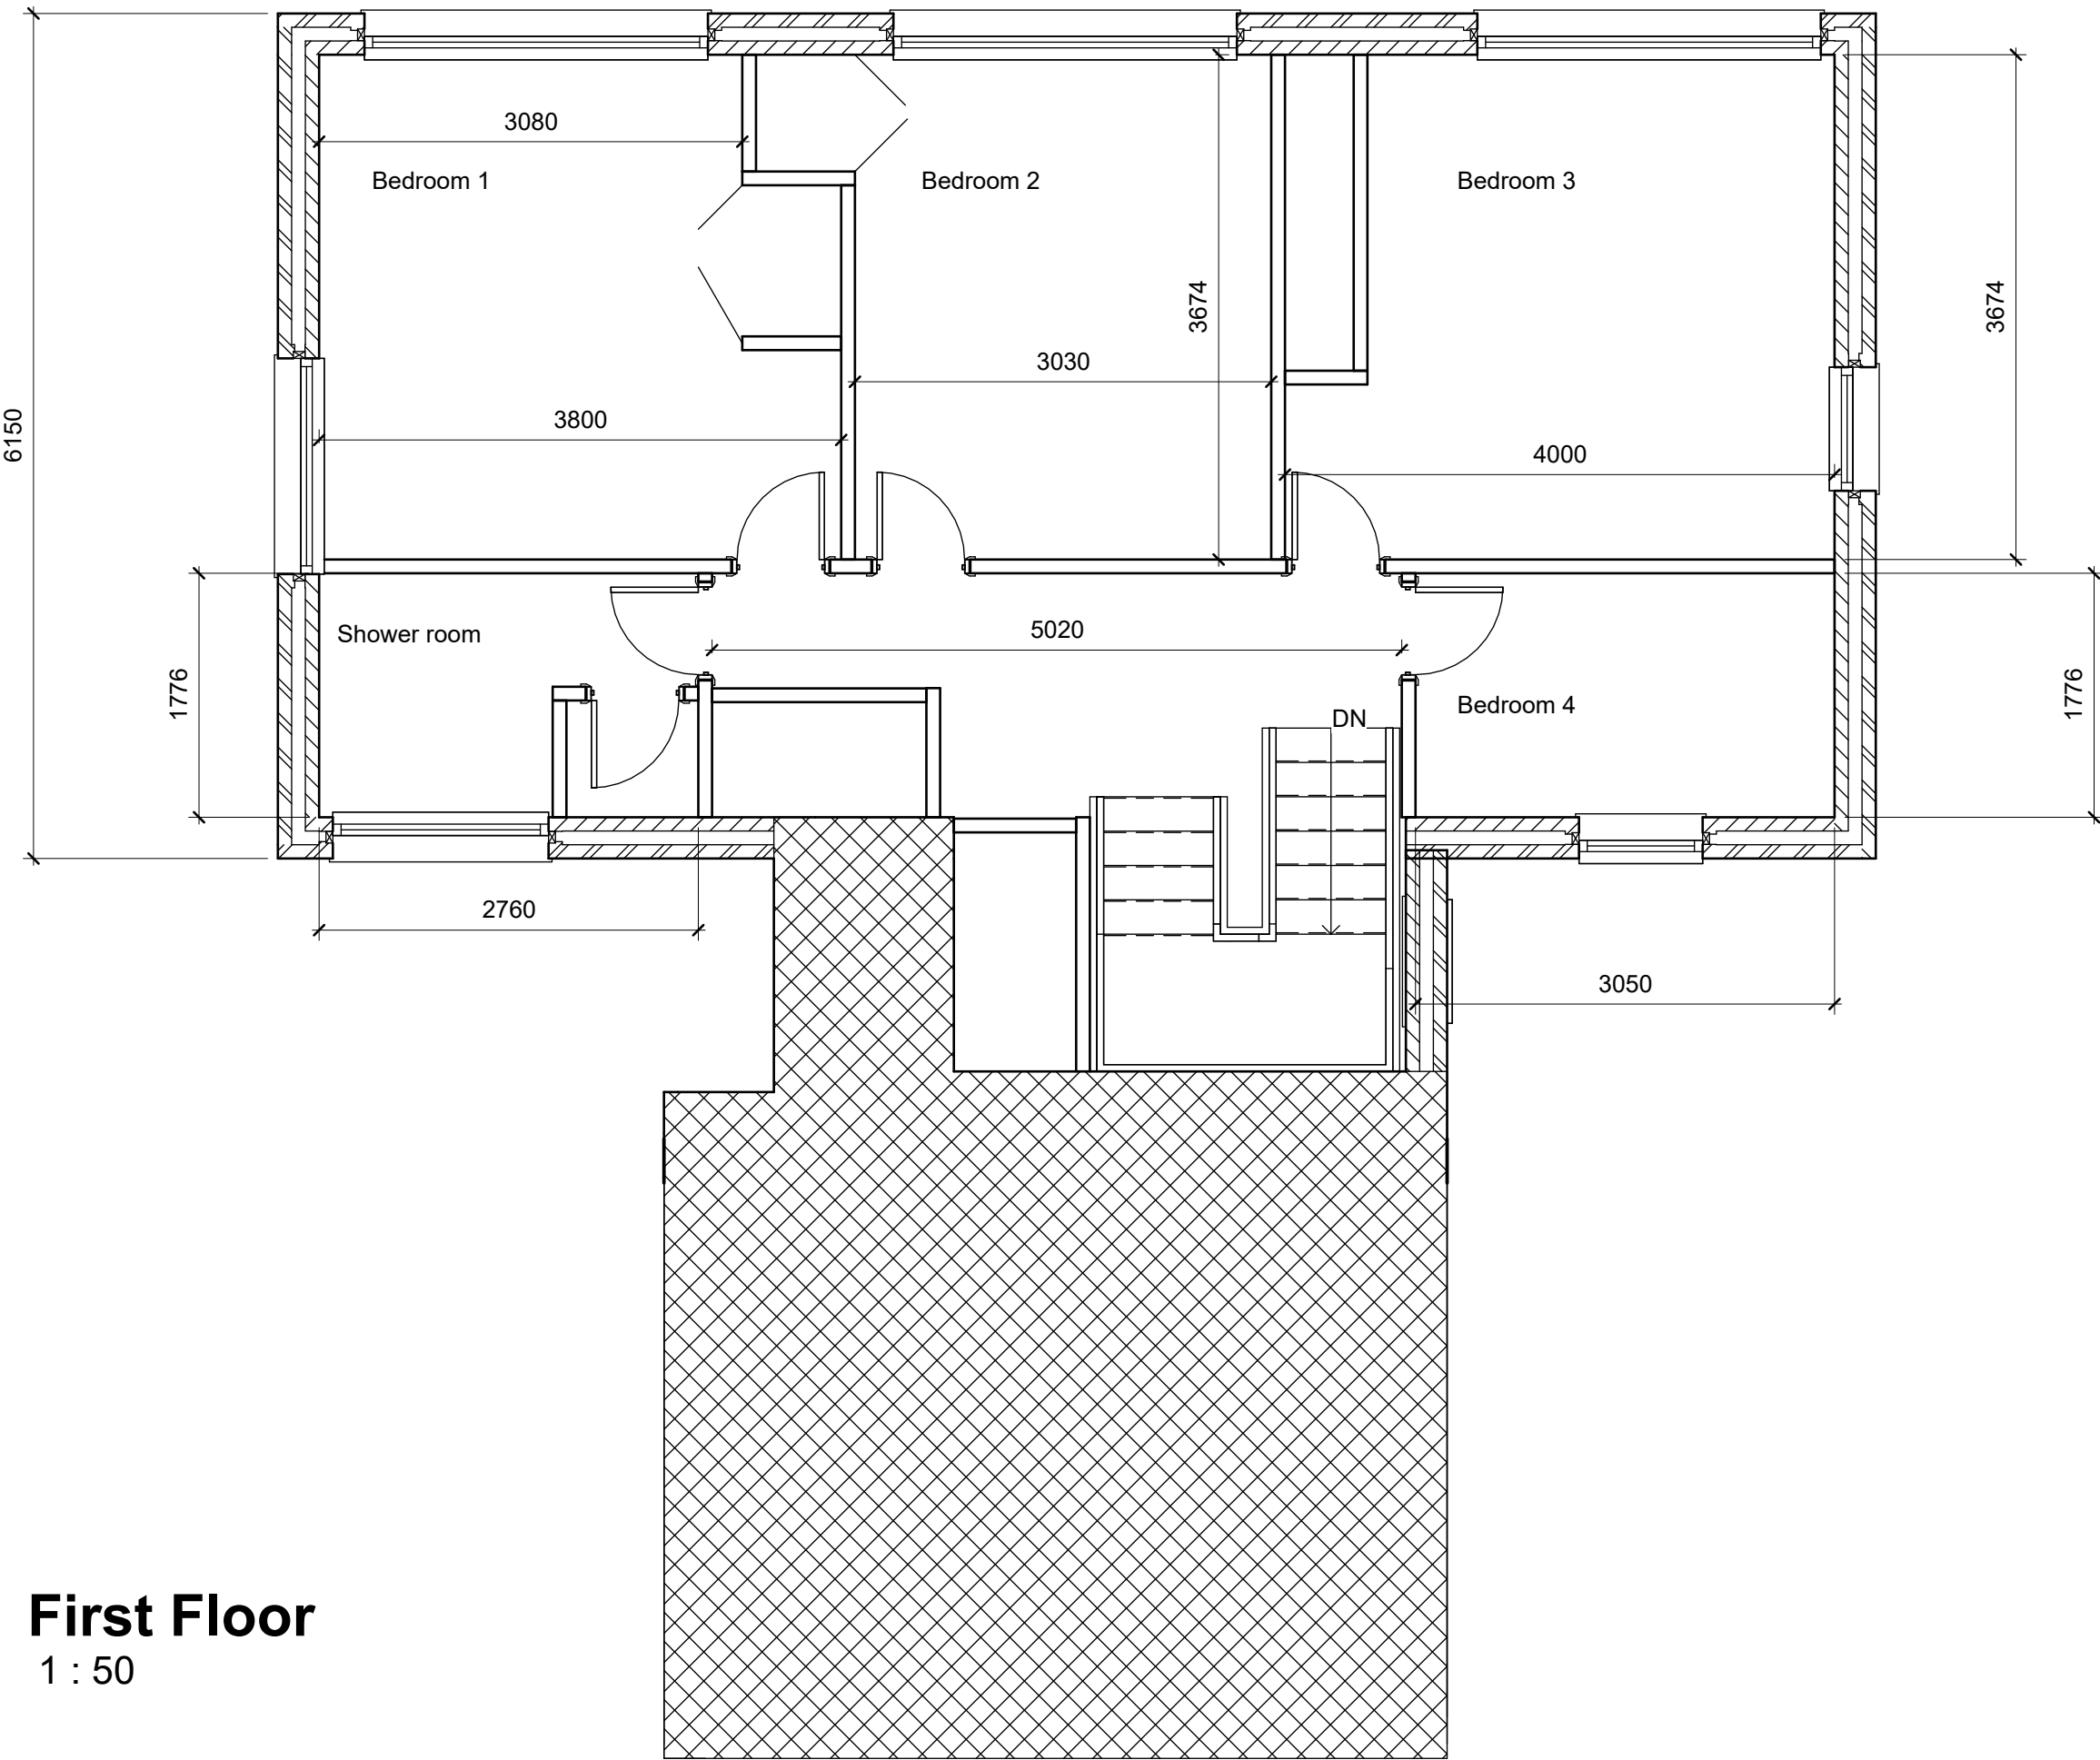

First Floor
1 : 50

Location Plan North Point

The contractor must verify all dimensions on site before commencing any work or fabrication drawings. If this drawing exceeds the quantities taken in any way Trend Architecture are to be informed before the work is initiated. Only figured dimensions are to be taken from this drawing. Do not scale off this drawing. Drawings are based on Ordnance Survey and / or existing record drawings - design and drawing content is subject to detailed Site Survey, Structural Survey, Site Investigations, Planning and Statutory Requirements and Approvals. Authorised reproduction from Ordnance Survey Map with permission of the Controller of Her Majesty's Stationery Office. Crown Copyright reserved. Trend Architecture Copyright.

Drawing Notes:

Rev.	Description:	Revised By:	Issue Date:
------	--------------	-------------	-------------

Project:
Mr Banwait
259 Birkby Road, Huddersfield, HD2 2DW

Drawing Title:
Existing Layout

Scale: As indicated@A1 Issue Date: 12/08/21

Drawn By: NG Checked by: JA

Drawing Number: TR-A21-0604-001 Revision: C

Reason For Issue:
New Build Planning