



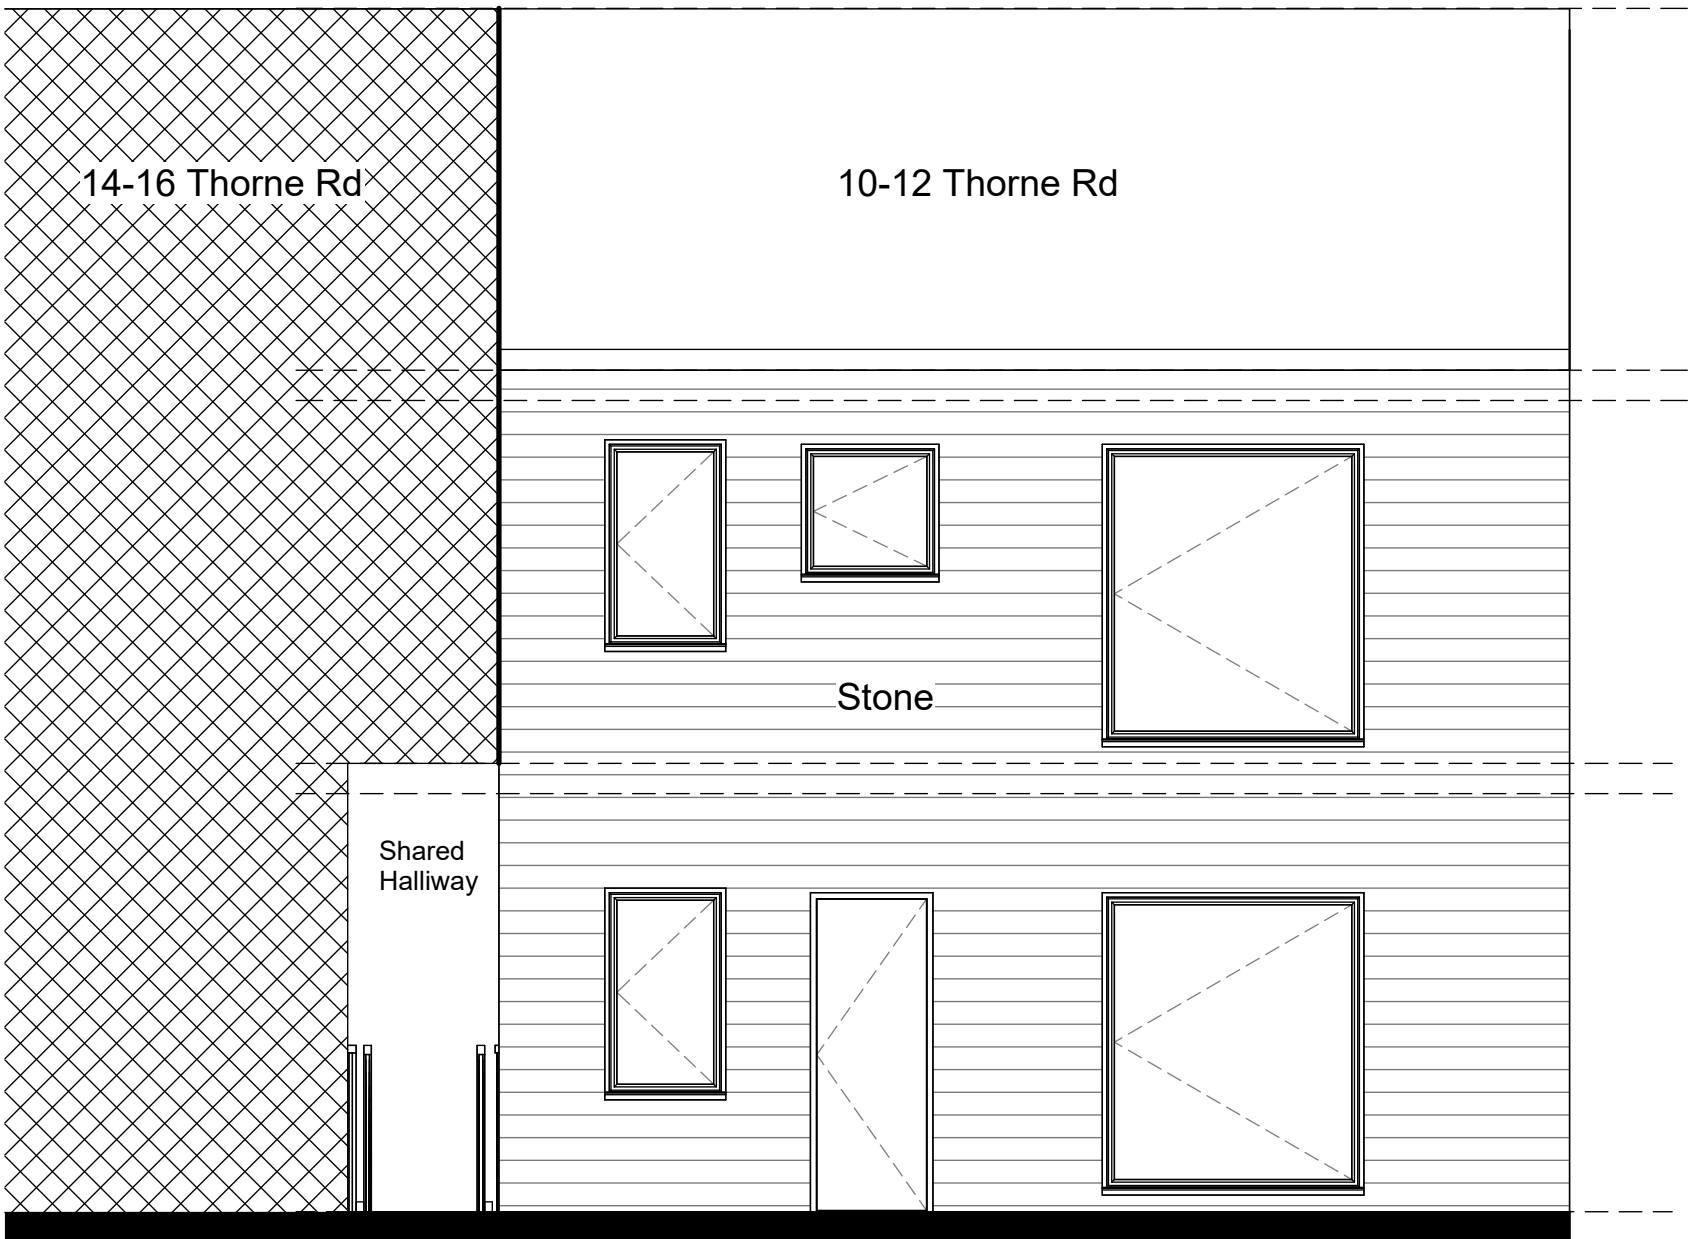

Front
1 : 50

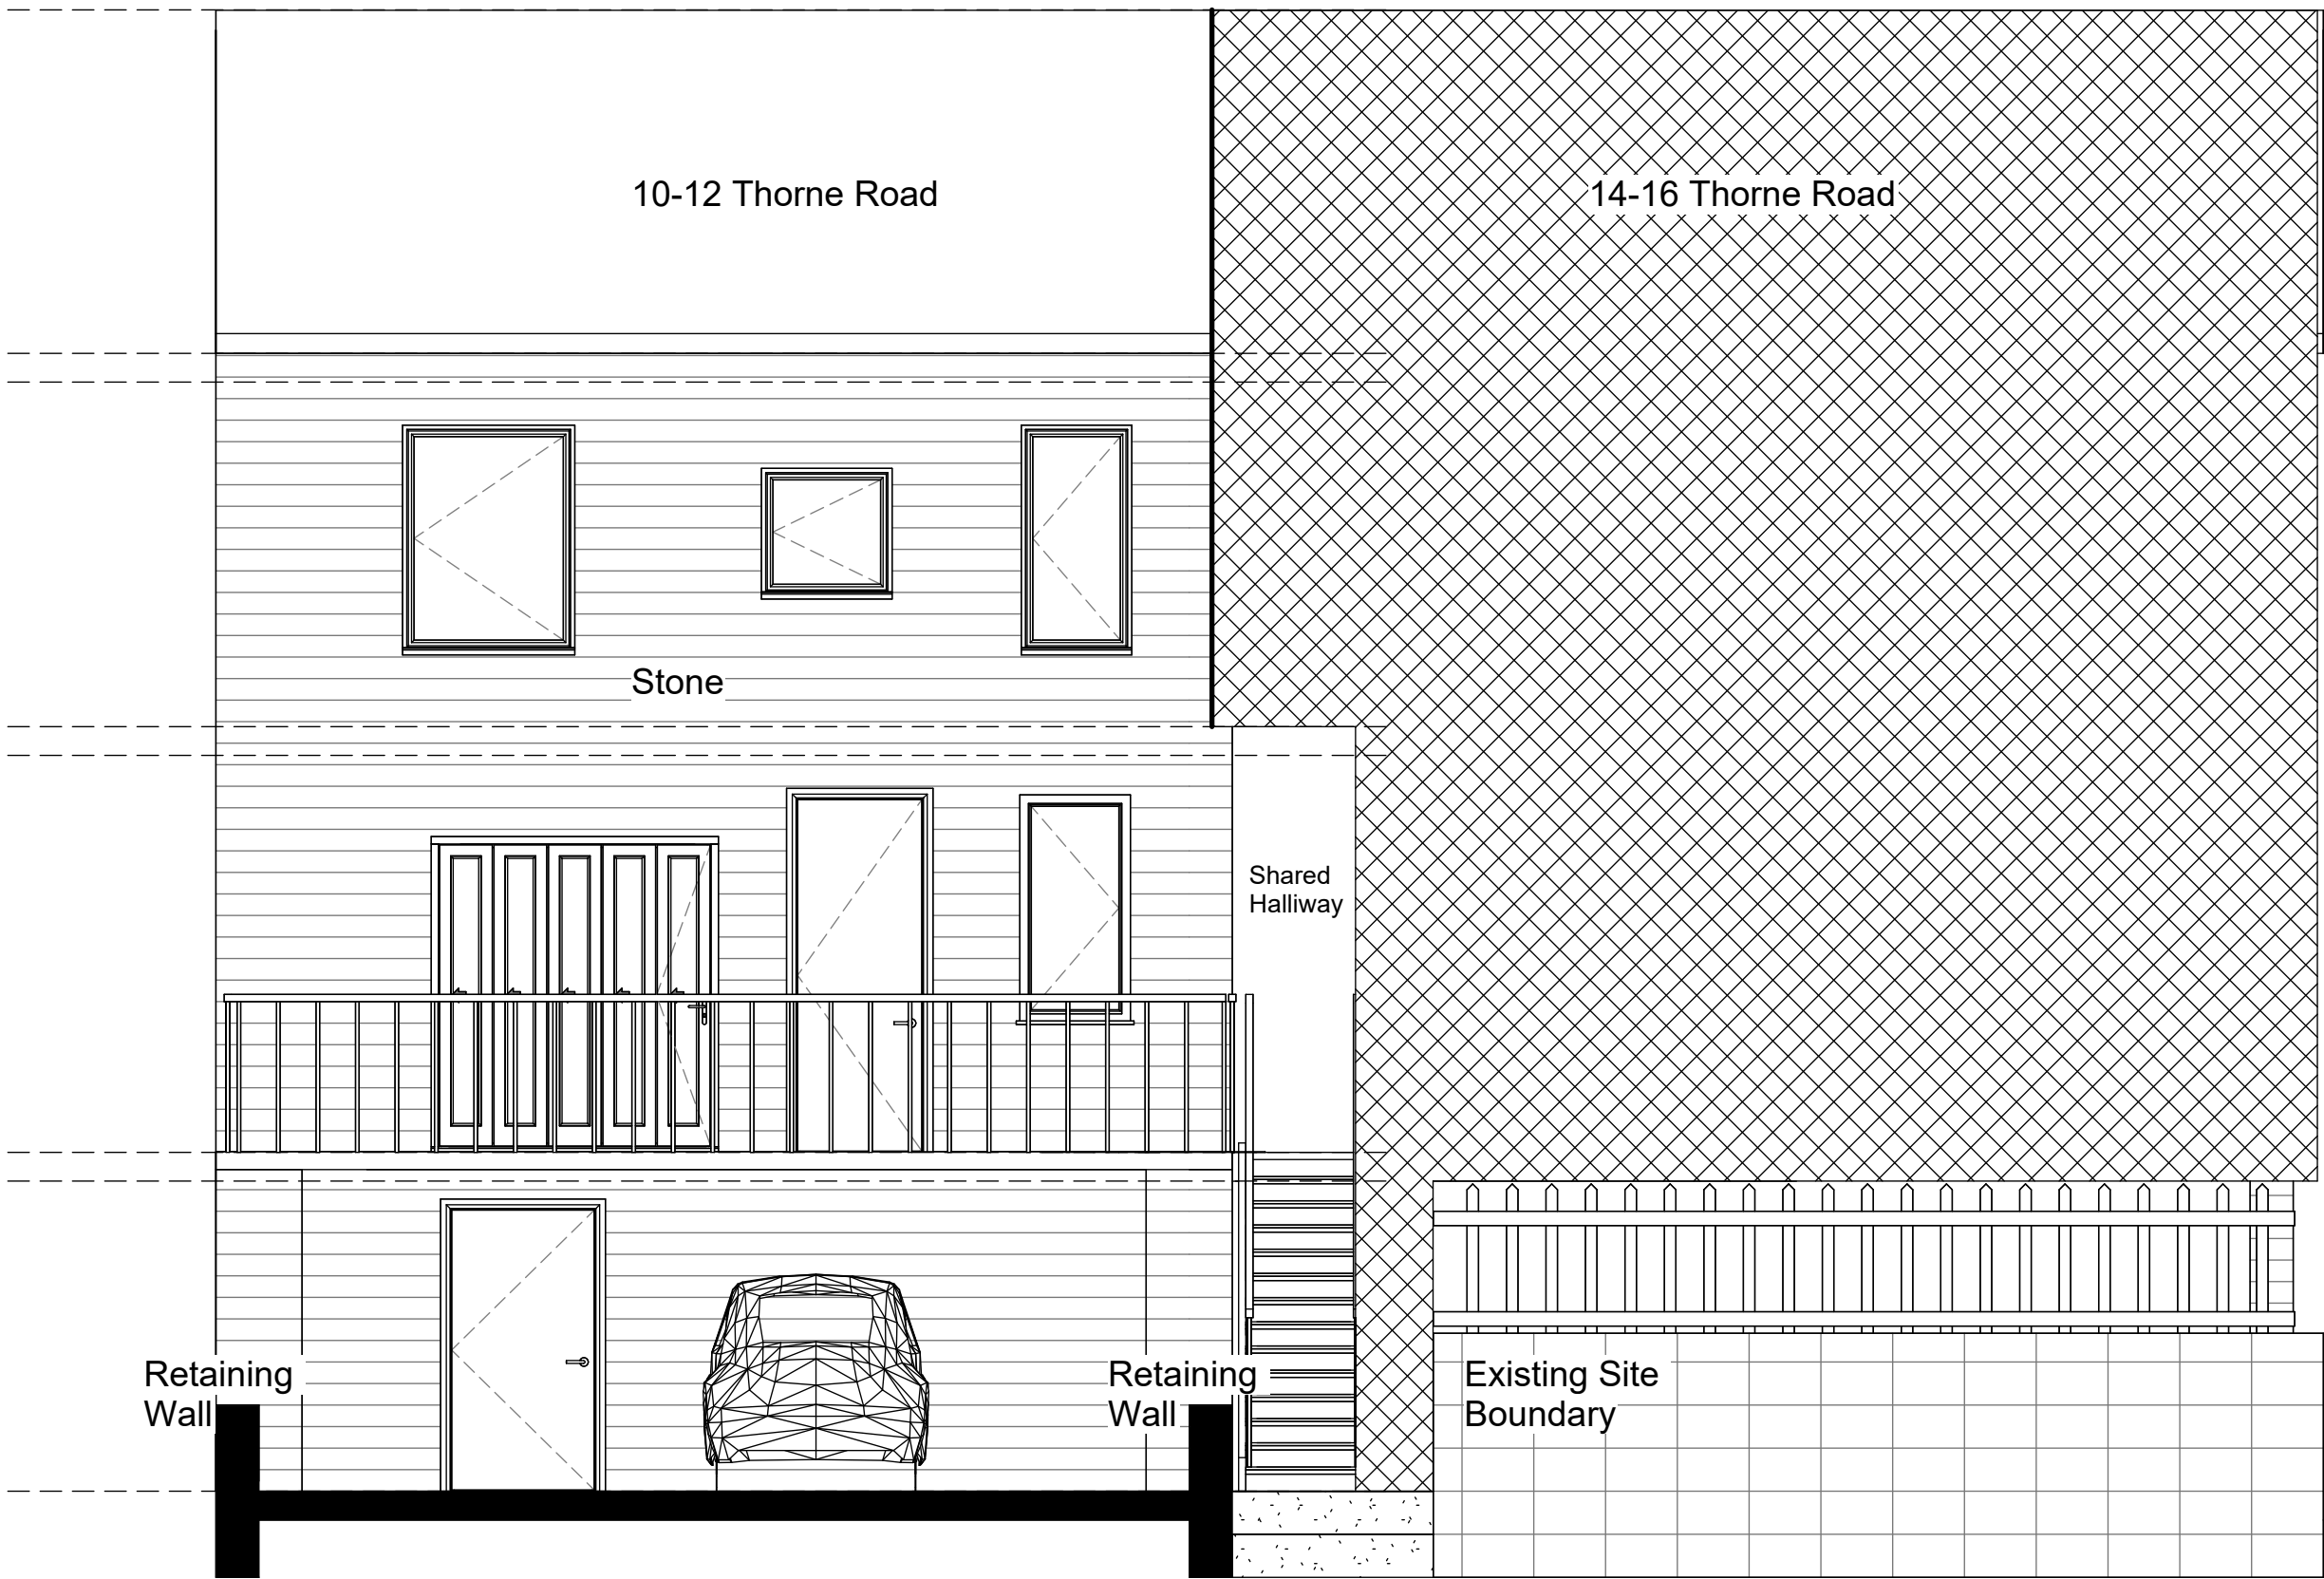

Rear
1 : 50

Location Plan

North Point

The contractor must verify all dimensions on site before commencing any work or fabrication drawings. If this drawing exceeds the quantities taken in any way Trend Architecture are to be informed before the work is initiated. Only figured dimensions are to be taken from this drawing. Do not scale off this drawing. Drawings are based on Ordnance Survey and / or existing record drawings - design and drawing content is subject to detailed Site Survey, Structural Survey, Site Investigations, Planning and Statutory Requirements and Approvals. Authorised reproduction from Ordnance Survey Map with permission of the Controller of Her Majesty's Stationery Office. Crown Copyright reserved. Trend Architecture Copyright.

Drawing Notes:

Rev.	Description:	Revised By:	Issue Date:
------	--------------	-------------	-------------

Khalid Javid
10-12 Thorne Road, Thornton Lodge, Huddersfield, HD1 3JJ

Drawing Title:
Front and Rear Elevations

Scale: 1 : 50@A1 Issue Date: 07/10/21

Drawn By: NG Checked by: JA

Drawing Number: TR-A21-0703-012 Revision: D

Reason For Issue:
Rear Car Port Covering

TREND
ARCHITECTURE

T: 01484 941051
plan@trendarchitecture.co.uk
www.trendarchitecture.co.uk