





Block Plan  
Scale 1:1250

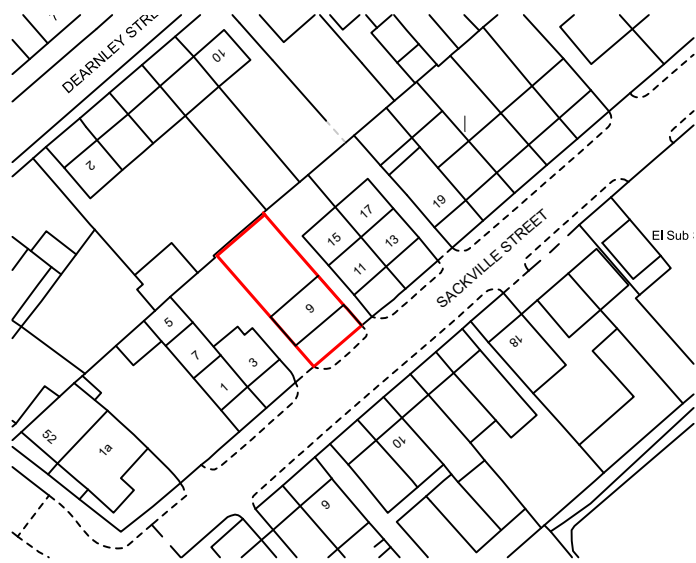

Location Plan  
Scale 1:500



Site Plan  
Scale 1:100

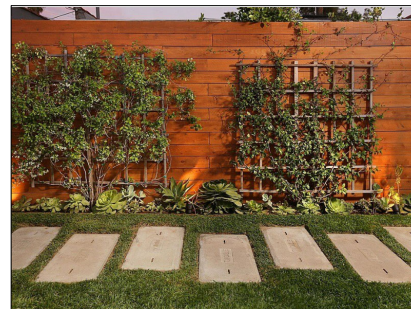

Timber Fencing idea  
with green wall



Timber Fencing idea  
with green wall



NOTES :

1. All work to be carried out in accordance with current building regulations & codes of practice.
2. Do not scale the drawings.
3. All the dimensions should be verified on the site.
4. This drawing and the design is the copyright of FBS and is not to be used for any purpose without their consent.

CDM Regulations - The client and the contractor must be abide by the construction design and management regulation 2015 which relate to any building works which: (a) Last longer than 30 working days and has more than 20 workers working simultaneously at any point in the project. or: (b) Exceeds 500 persons a day.

Please refer to <http://www.hse.gov.uk/pubns/indg411.htm> for guidance and compliance. for the cdm regulation the client will be employing one contractor and fbs responsibility for the project will be for the design only and does not include any project management.

REV.No.	Date	Description
01	17/02/22	Proposed design revised

CLIENT  
Mr. Lucman Latif



PROJECT NAME  
09 Sackville Road, WF13 3BX

DRAWING TITLE  
Site Location Plan

DRAWN BY/ CHECKED BY  
SM/FY

PHASE	SCALE	SHEET NO.	PROJ. NO.
Planning Application	Varies	AR-01	E21014