




Only figured dimensions should be used.
 Scaled dimensions should be checked with the Architect.
 This drawing together with the design, is the property and copyright of the Architect and must not be reproduced without written permission

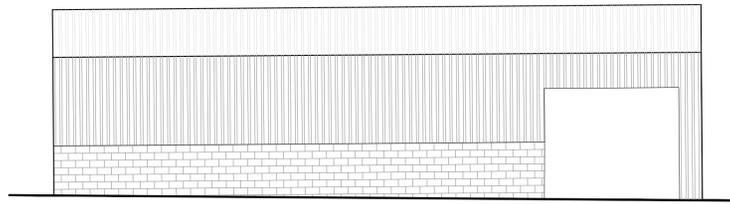


EAST ELEVATION

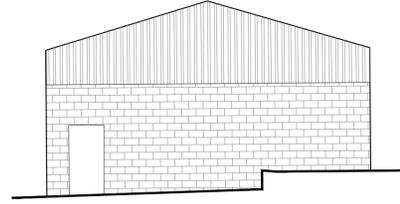


NORTH ELEVATION

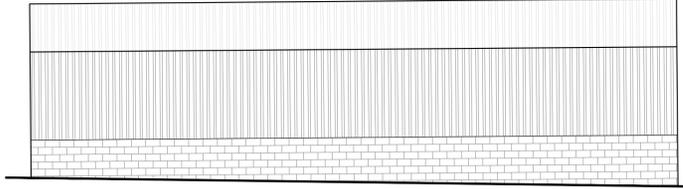

WEST ELEVATION

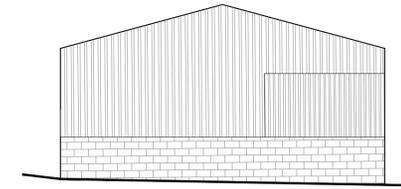

SOUTH ELEVATION

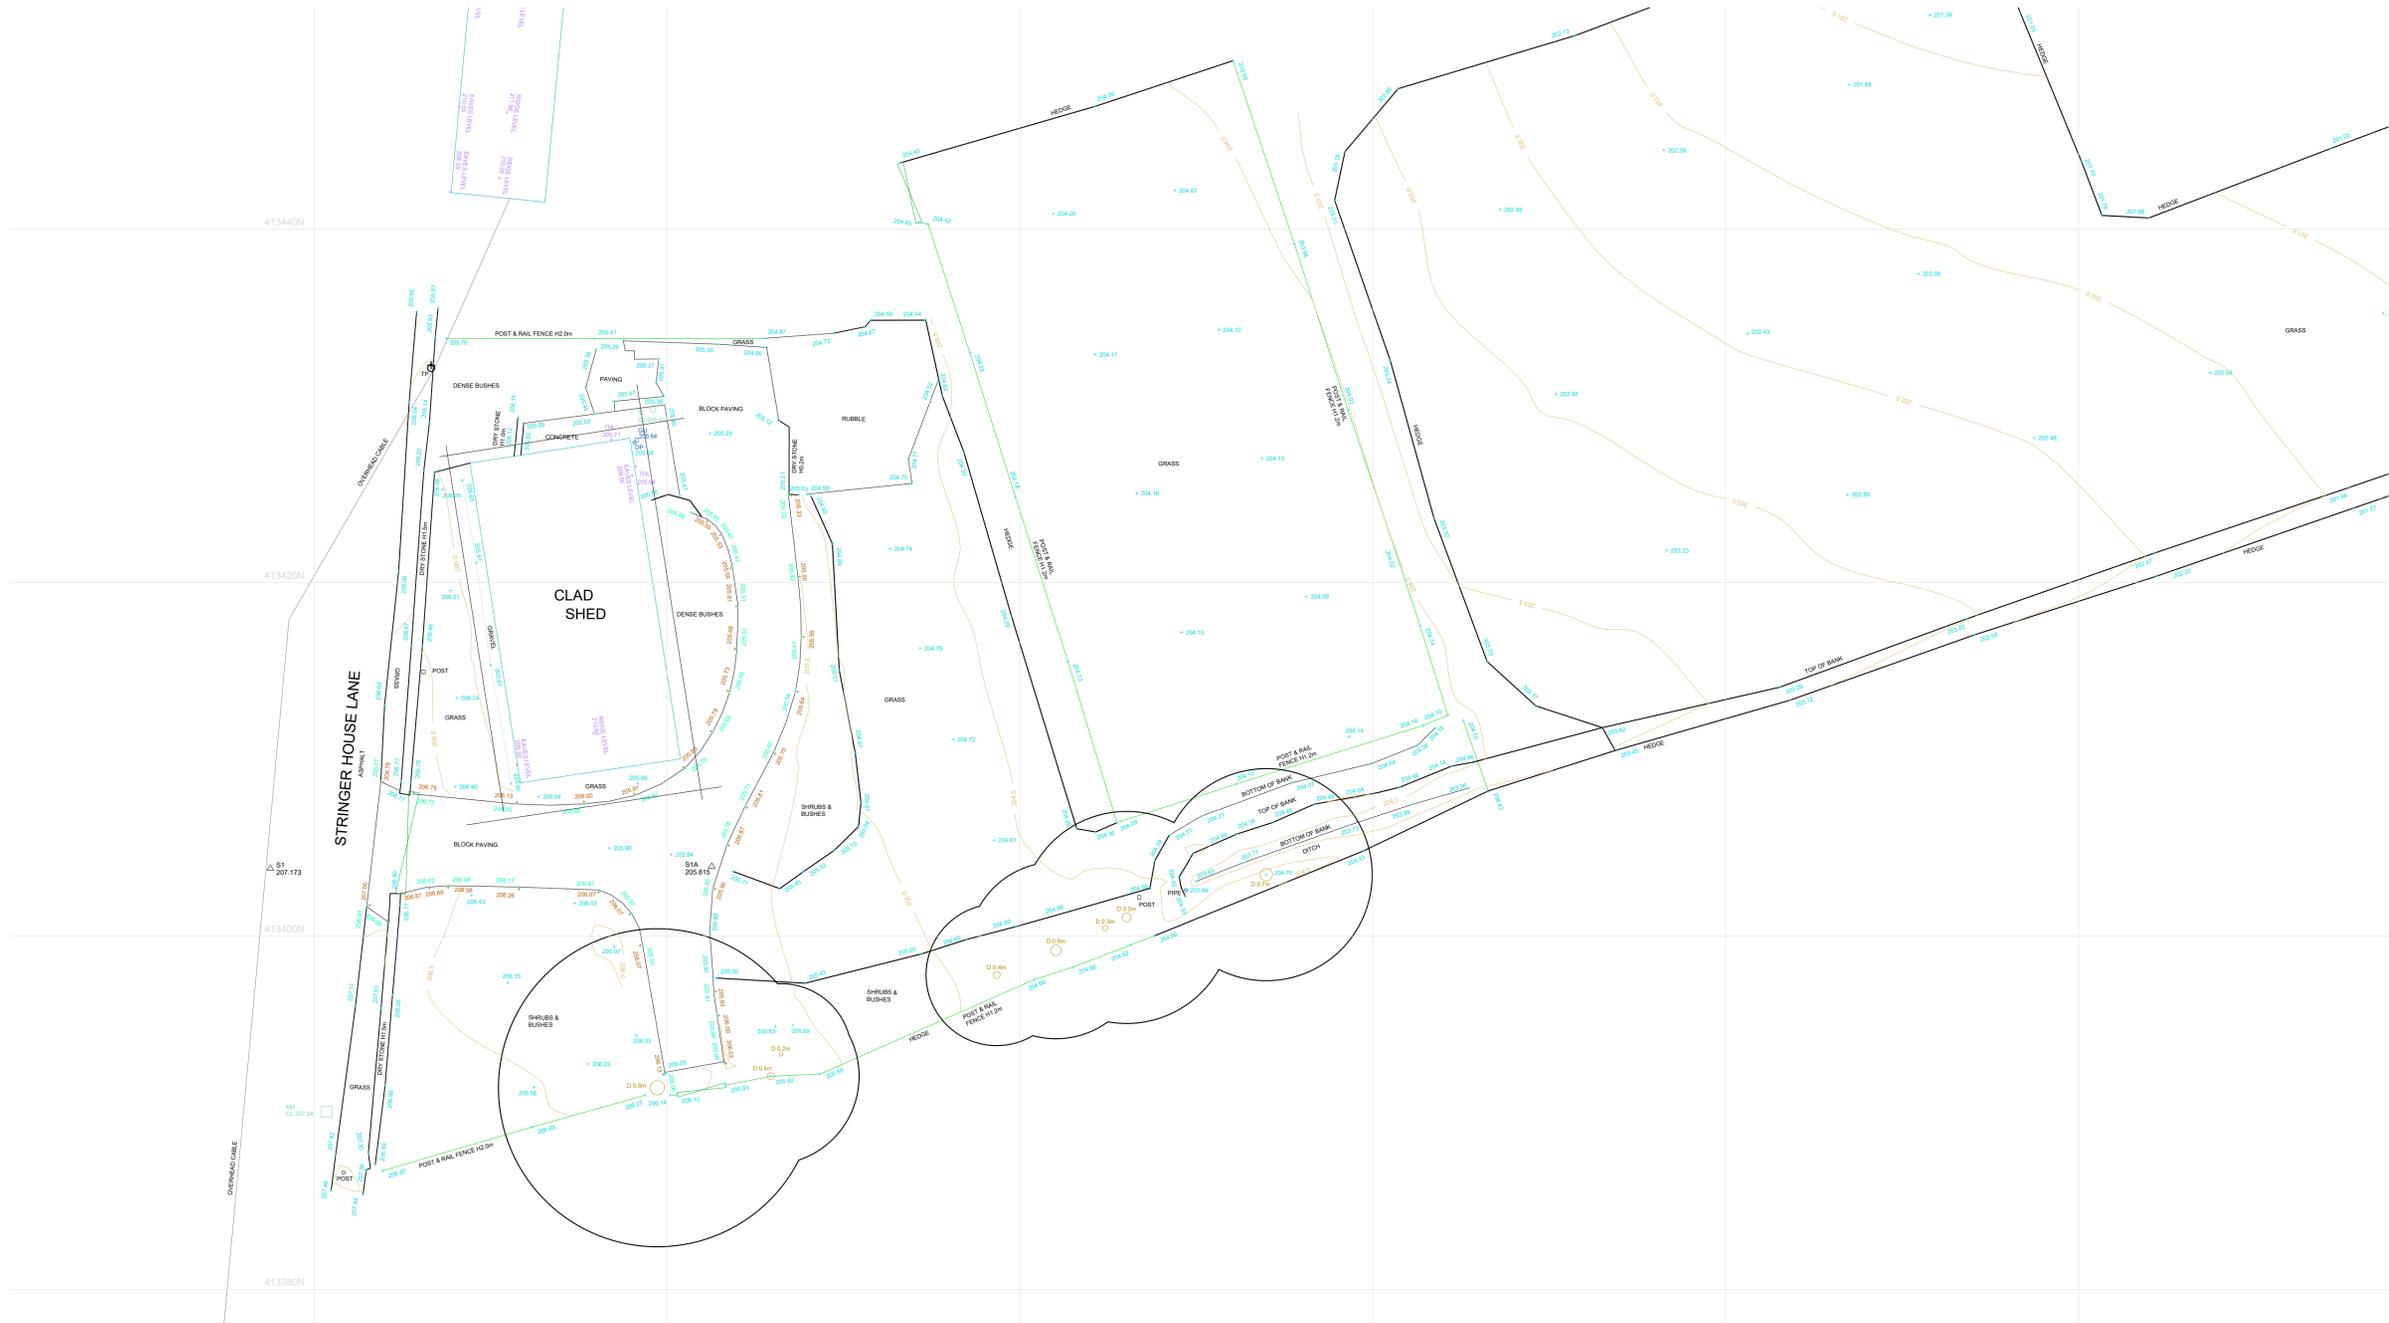

EXISTING TOPOGRAPHIC SURVEY
 SCALE 1:200

DO NOT SCALE OFF THIS DRAWING

rev	description	drawn	auth	date



acumenarchitects.co.uk 01484 546 000
 Headrow House, Old Leeds Road, Huddersfield, HD1 1SG

Client
MR & MRS FORSTER

Project
**ELMLEIGH COTTAGE,
 STRINGER HOUSE LANE, EMLEY**

Project No 2721	Drawing No (100)01	Rev /
---------------------------	------------------------------	-----------------

Description
**EXISTING PLANS and
 ELEVATIONS**

Scale 1:100@ A1	Date Drawn AUG'21	Drawn By JF	Authorised By JC
---------------------------	-----------------------------	-----------------------	----------------------------

Purpose of Issue
 Planning Building Regs Tender Construction Comment Info