



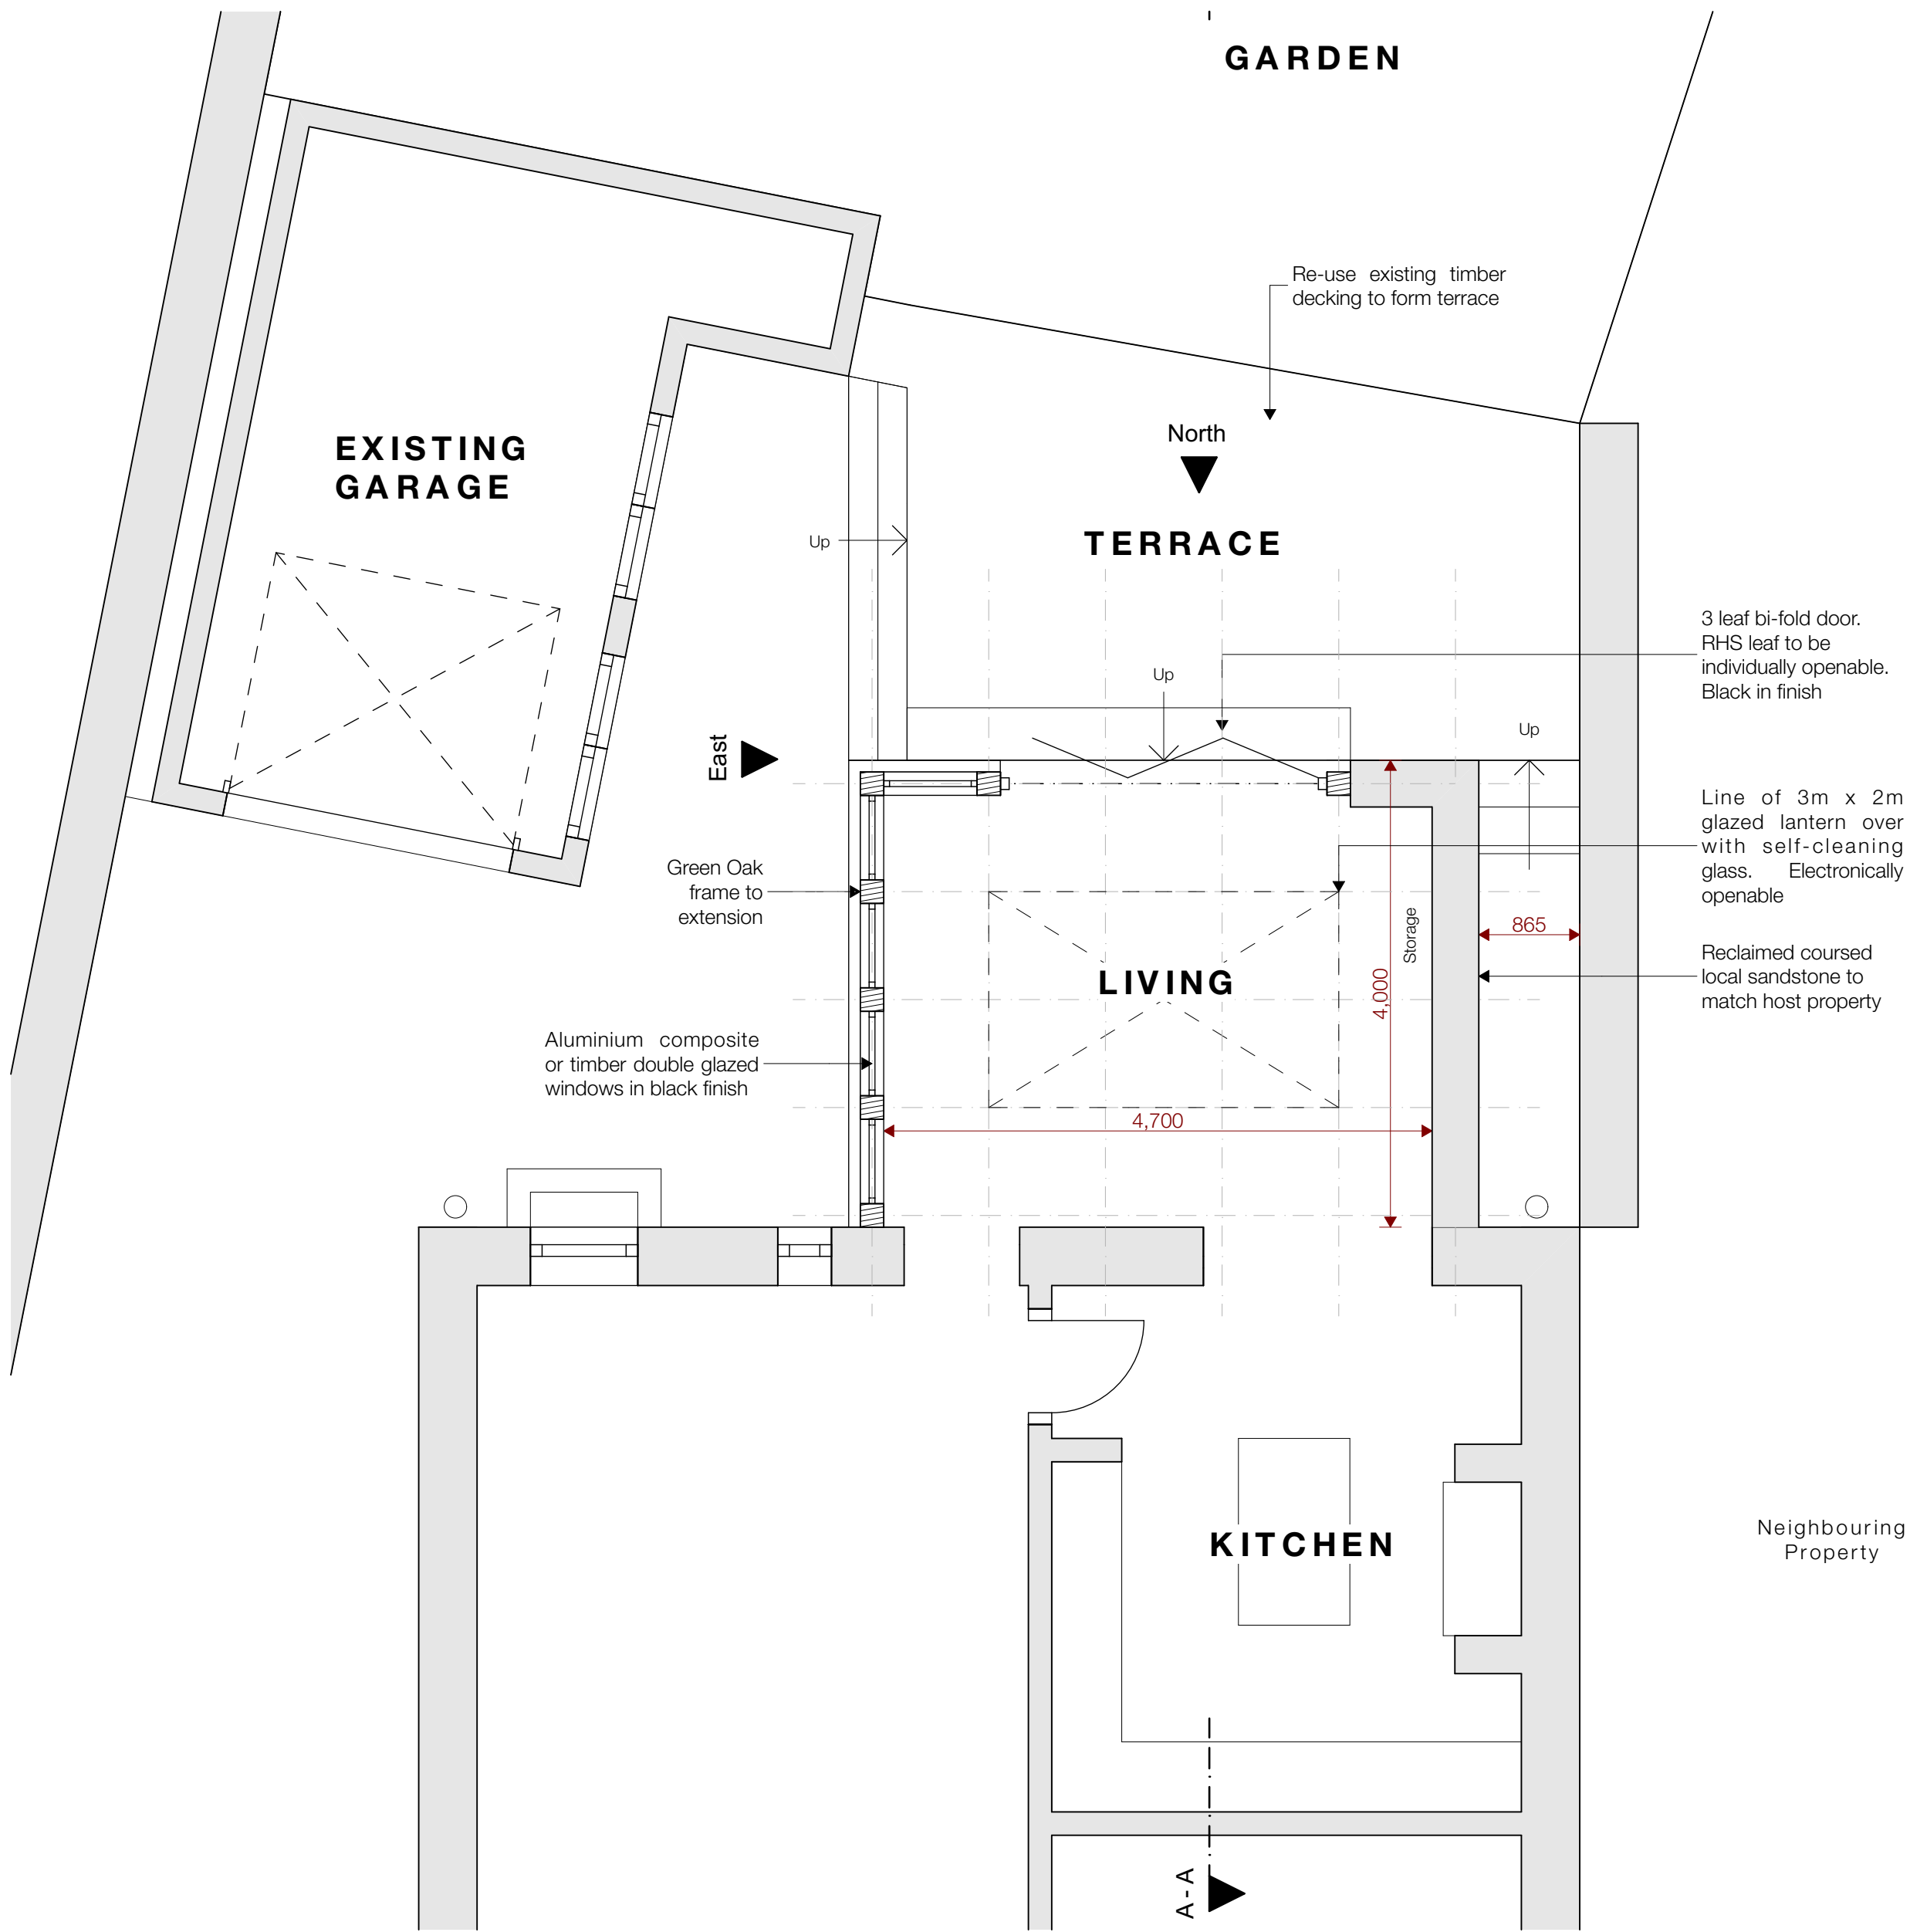


Proposed GF Plan 1:50



North Elevation 1:50

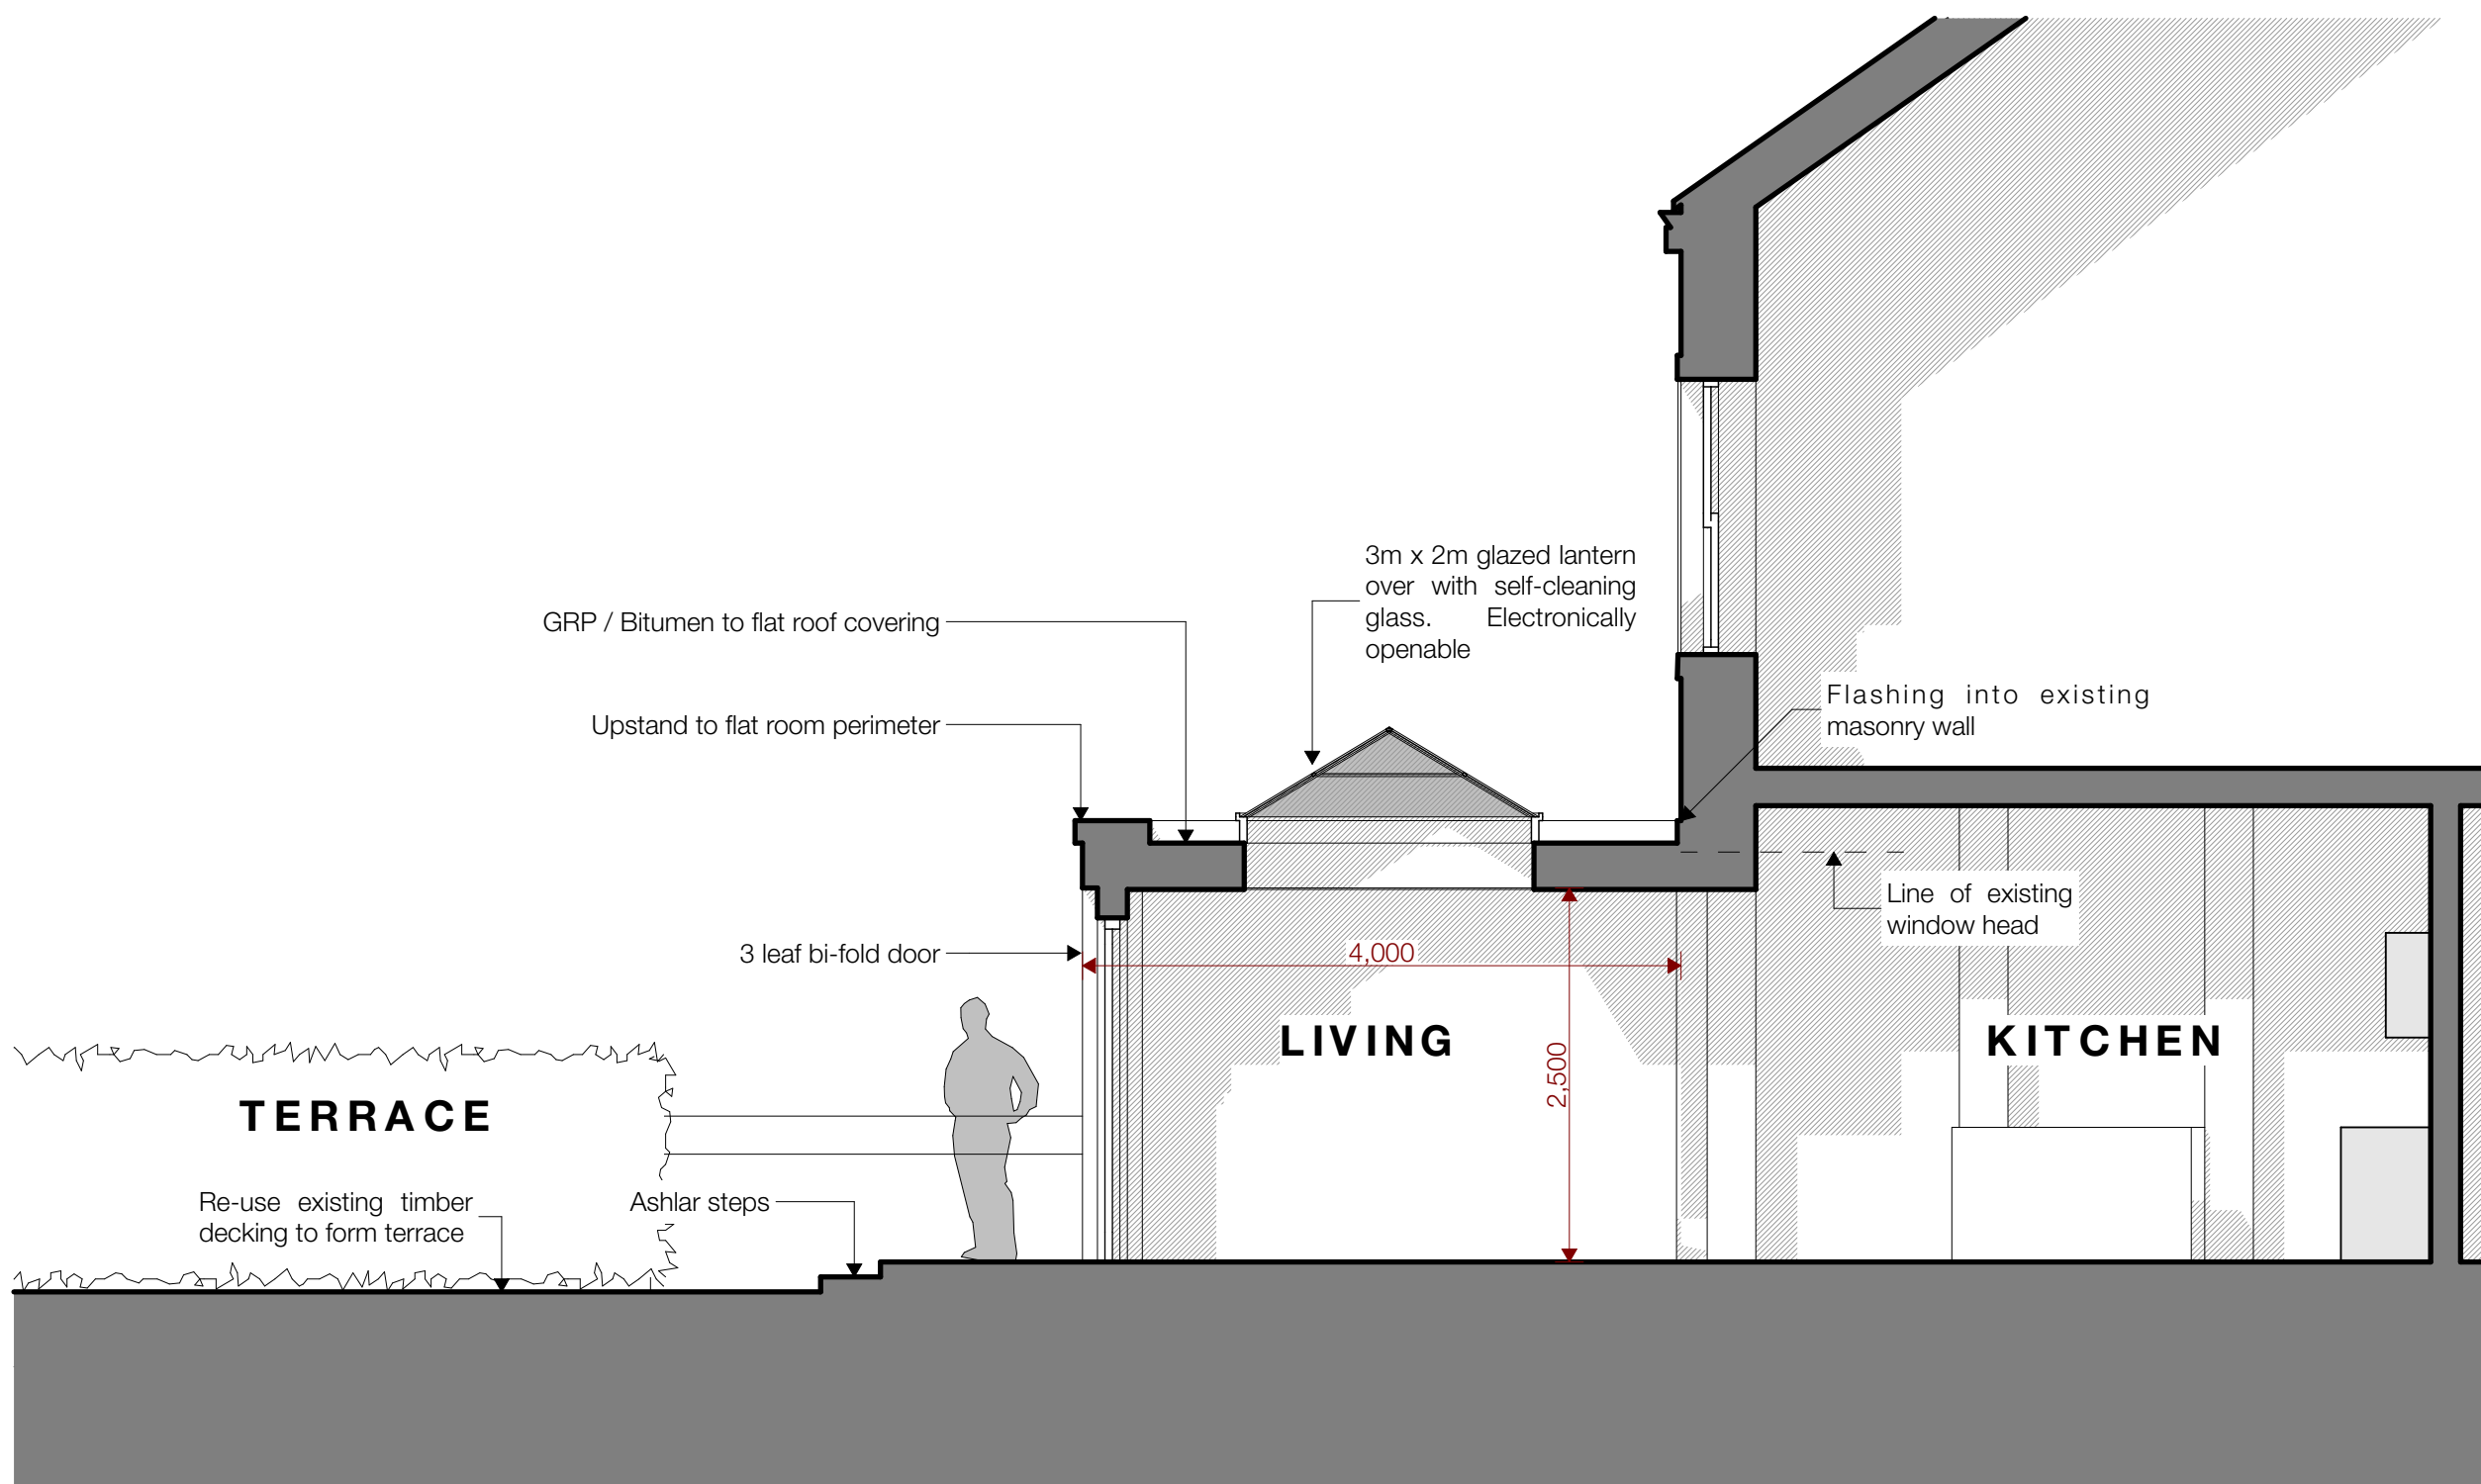

Section A-A 1:50

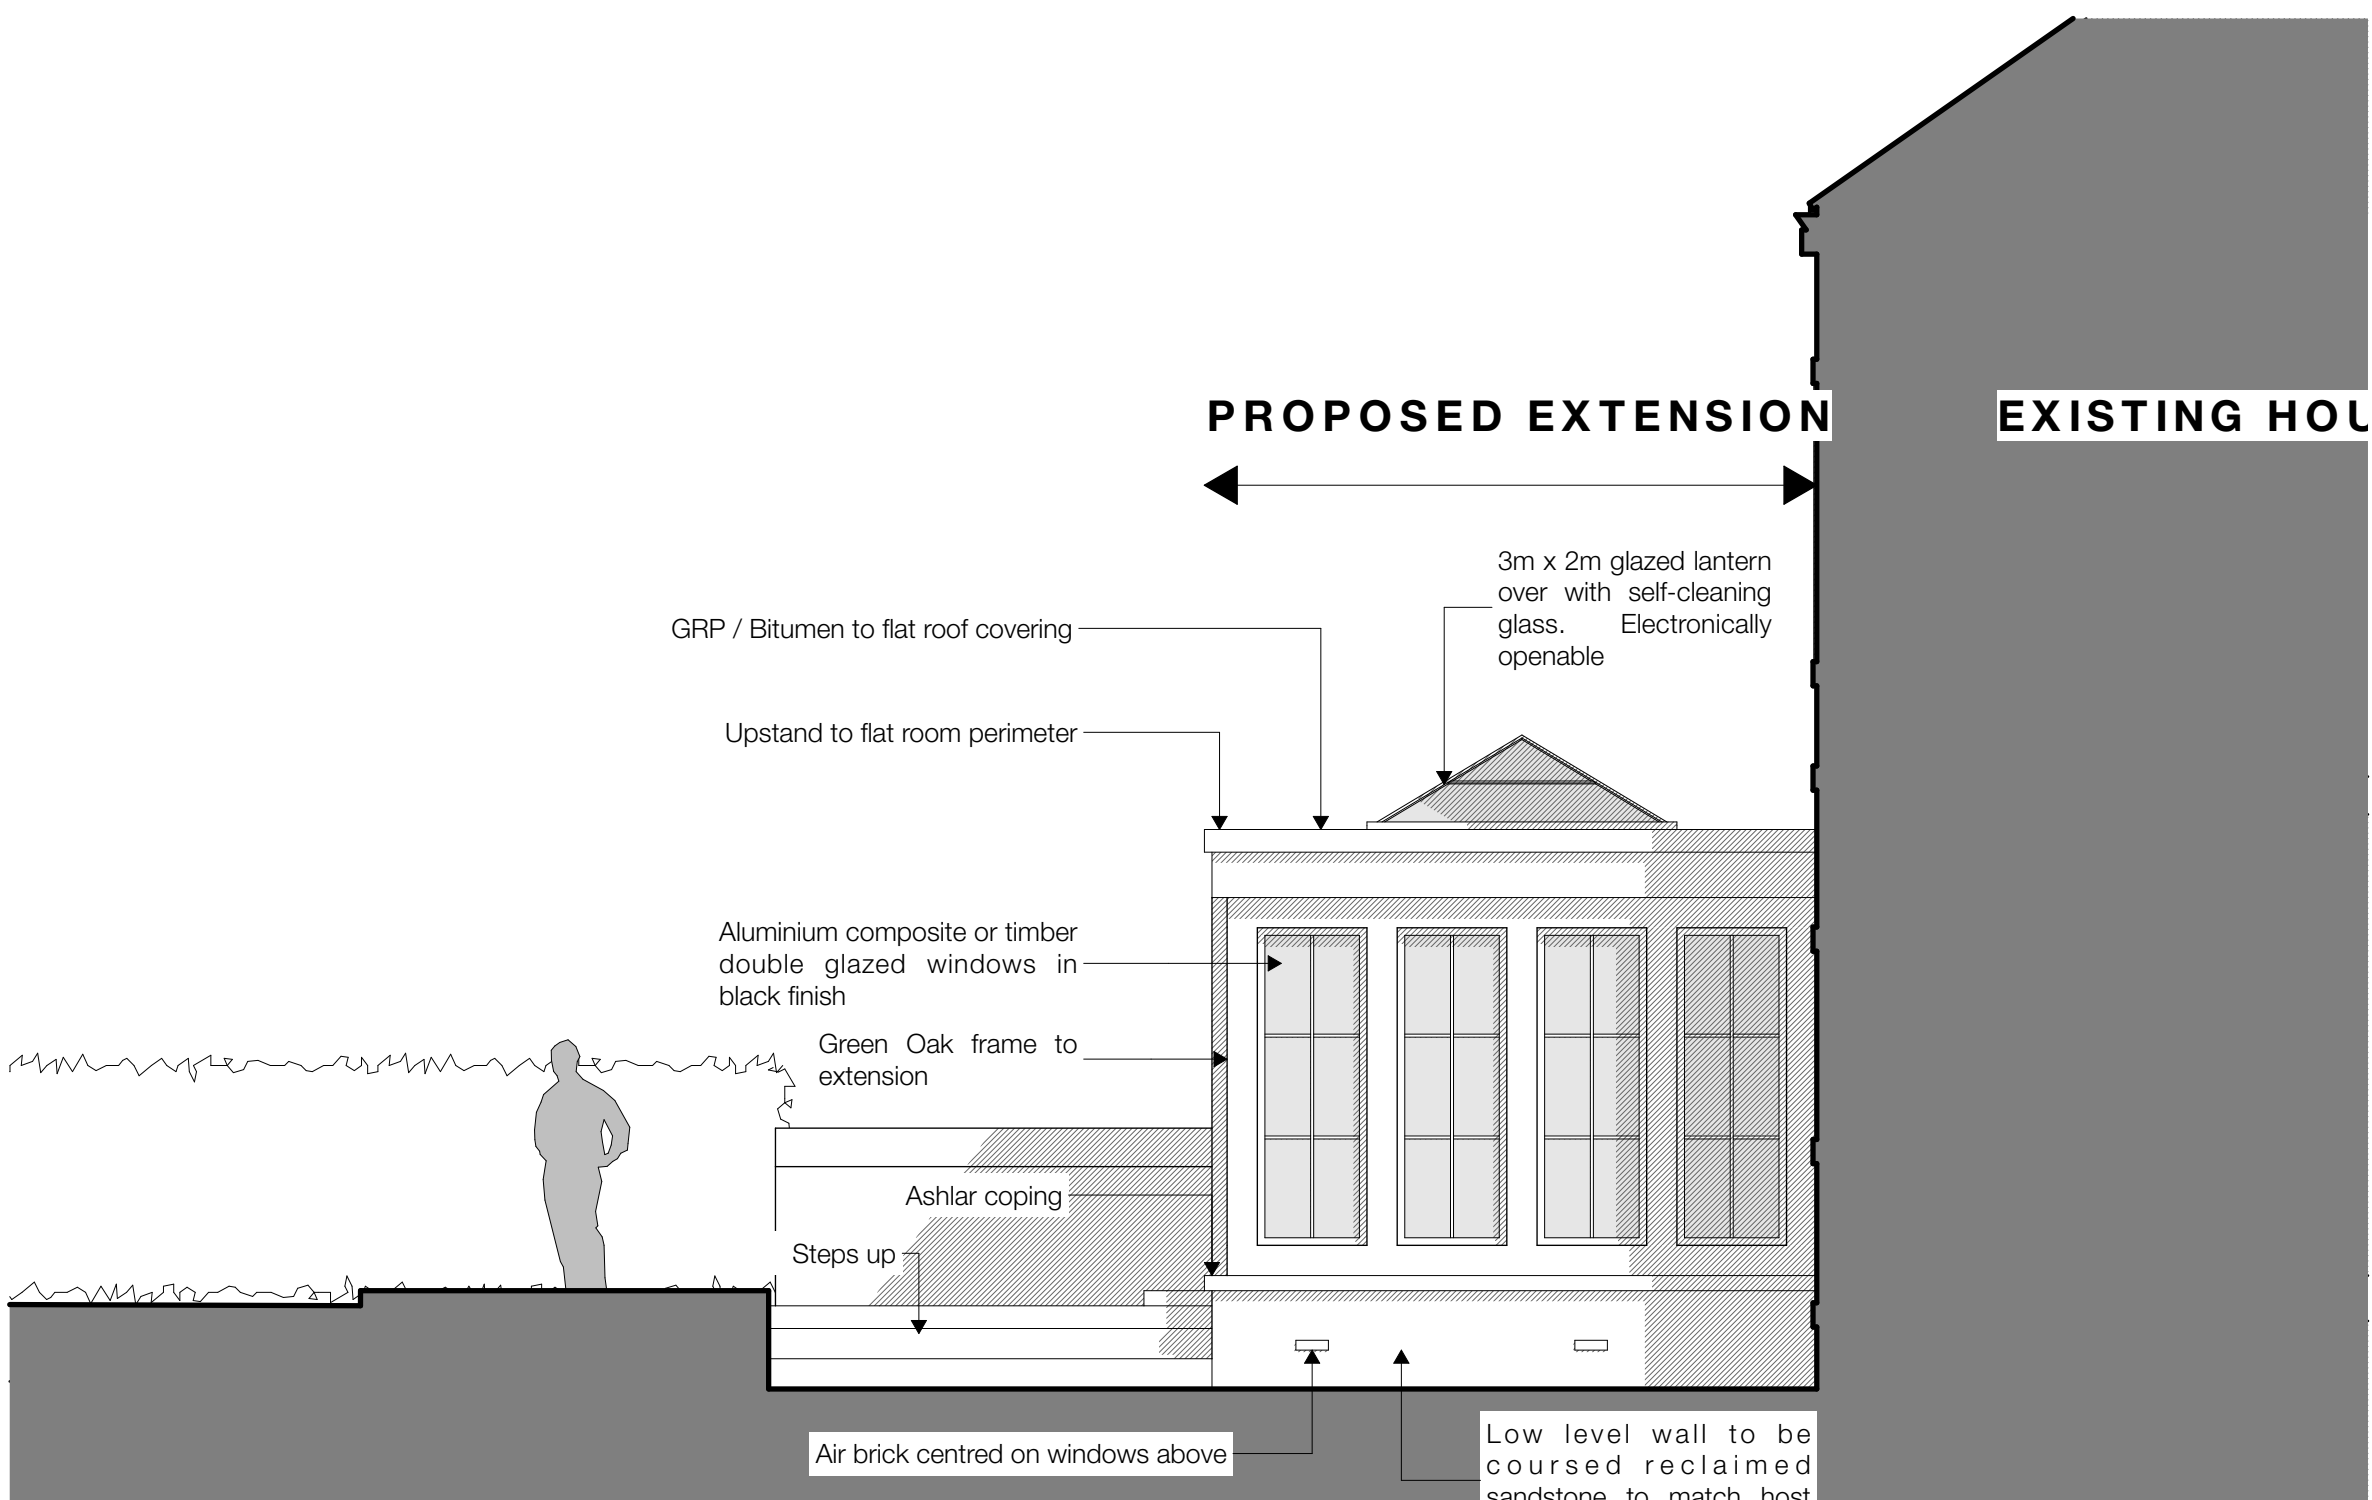

East Elevation 1:50

Notes

Do not scale from drawing, use figured dimensions only.

All dimensions must be checked and verified on site prior to commencement of work and architect to be notified of any discrepancies.

This drawing is intended to permit overall scheme proposals only and cannot be used for construction purposes without further information.

REV.		DATE
A	Drawings updated following feedback from client	2021.02.17
B	Stove removed	2021.02.23
C	Revisions to scheme following feedback from planning	2021.06.19

CLIENT	Mr Mark Sidding
--------	-----------------

PROJECT	20 Mount Joy Road Huddersfield, HD1 5PZ
---------	--

DRAWING	Proposed Drawings
---------	-------------------

DATE	January 2021	SCALE
DRAWING NO.	02	1:50
		REVISION
		C