





West Elevation
(front)




North Elevation
(side)

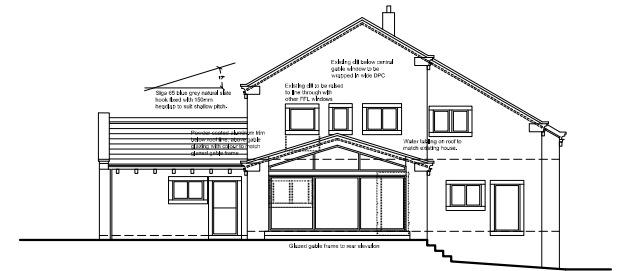


East Elevation
(rear)

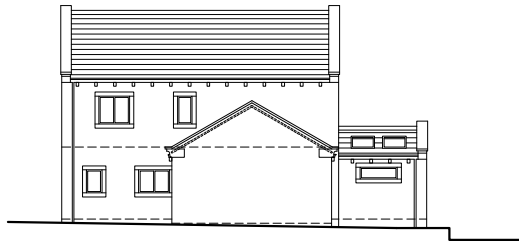

South Elevation
(side)

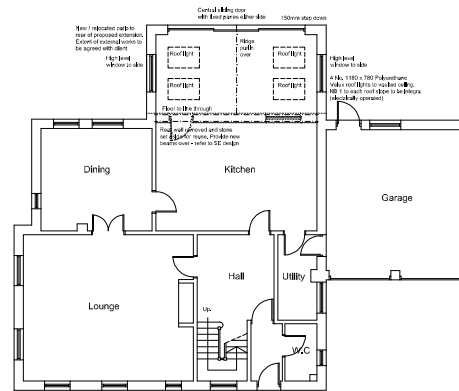

Ground Floor Plan

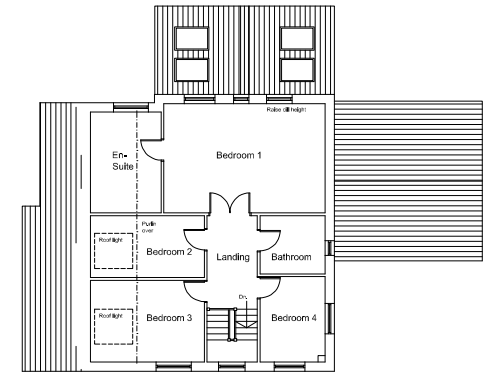

First Floor Plan

ARCHITECTURE | PLANNING | DESIGN

Malin Farm
Brow Lane
Holmfirth
HD9 2RJ
07946872499
paul@paulmatthewsarchitectural.co.uk
www.paulmatthewsarchitectural.co.uk

Company Registration Number: 08998149 - Company
Registered in England and Wales

Project:
Erection of Single Storey Rear Extension and
Internal Alterations at 33 Wilshaw Mill Road
Wilshaw Holmfirth HD9 4EB.

Client:
Mr & Mrs G Heppenstall

Drawing Title/Issue


Proposed Plans and Elevations

scale 1:100 date 05/2021 sheet size A1 dwg. no. 21/674/04

Do not scale from drawing, use figured dimensions only.

All dimensions must be checked and verified on site prior to commencement of works and architect to be notified of any discrepancies.

The copyright for these drawings remains the property of Paul MatthewsArchitectural Ltd. They must not be reproduced in any way without prior written consent from the originator (Paul MatthewsArchitectural Ltd.).

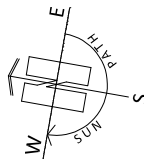

1:100

