




Rear Elevation sw
1 : 100




Side Elevation nw
1 : 100



Rear Elevation sw
1 : 100

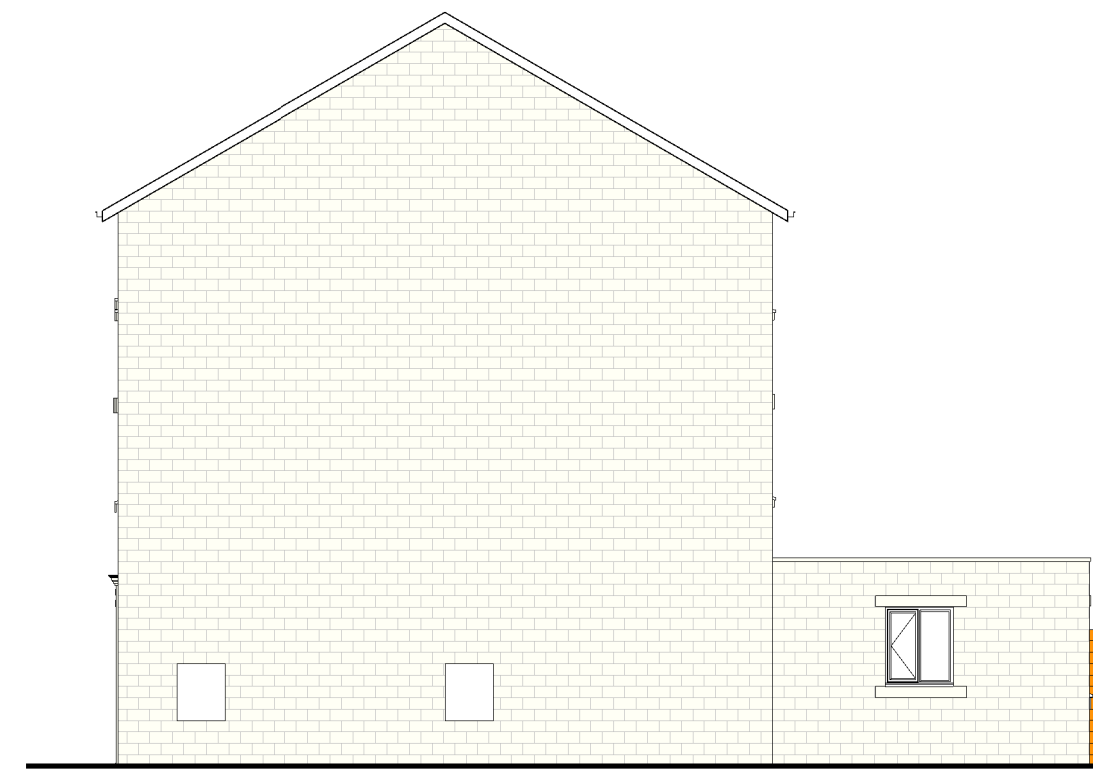


Side Elevation nw
1 : 100

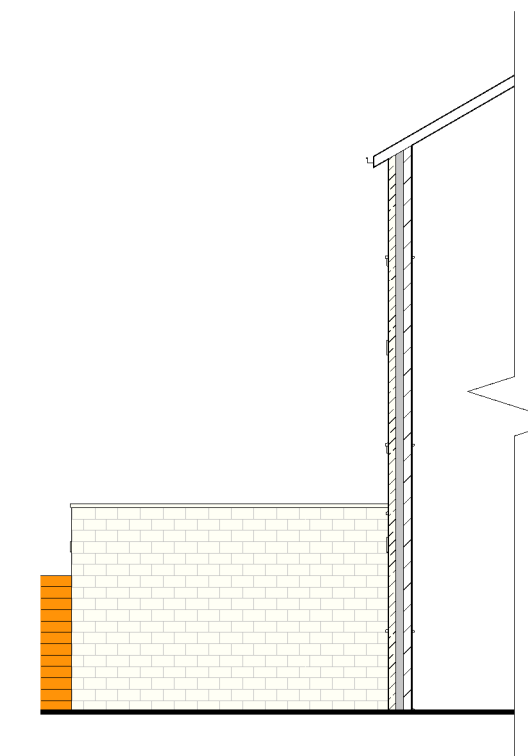




Sectional Elevation sw
1 : 100



Front Elevation ne
1 : 100

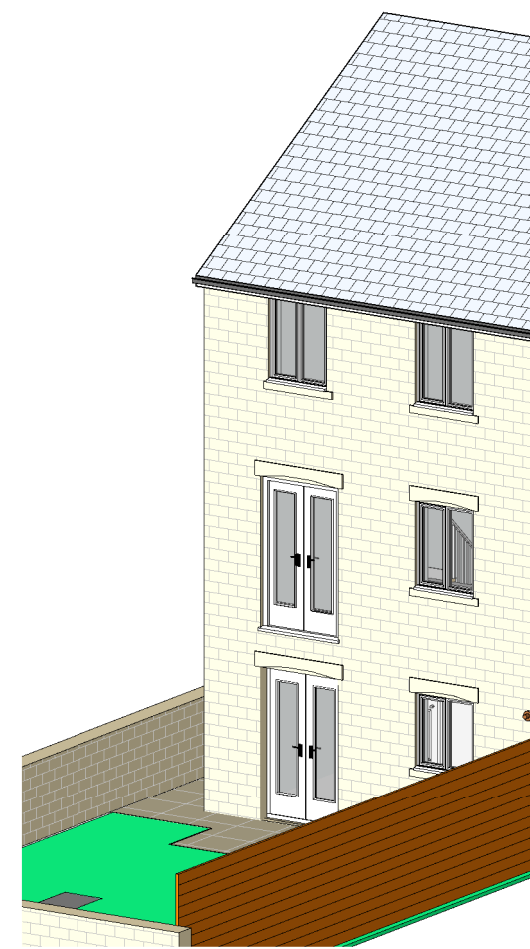


Front Elevation ne
1 : 100

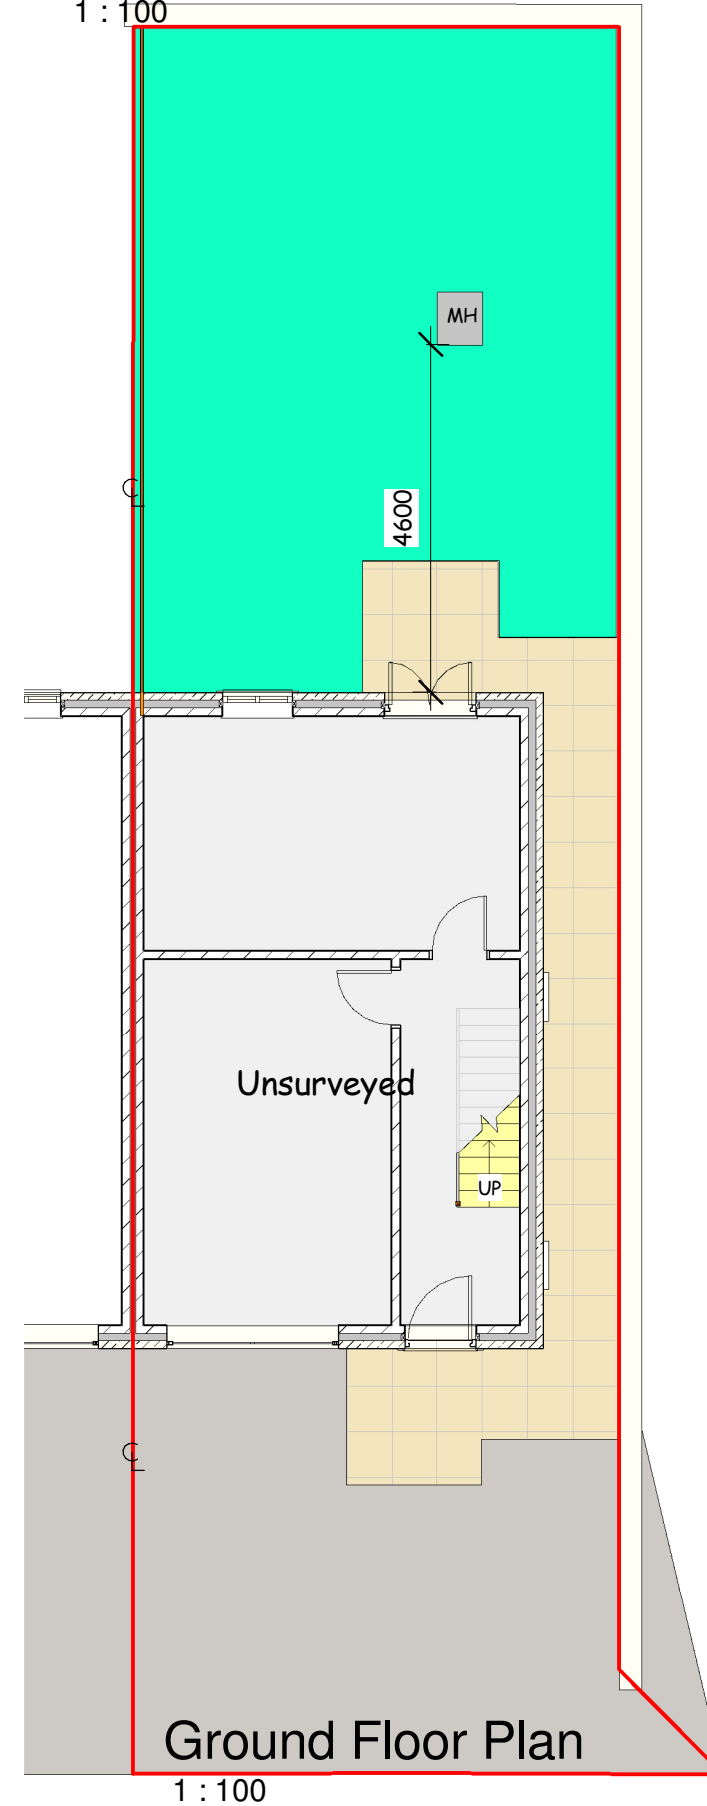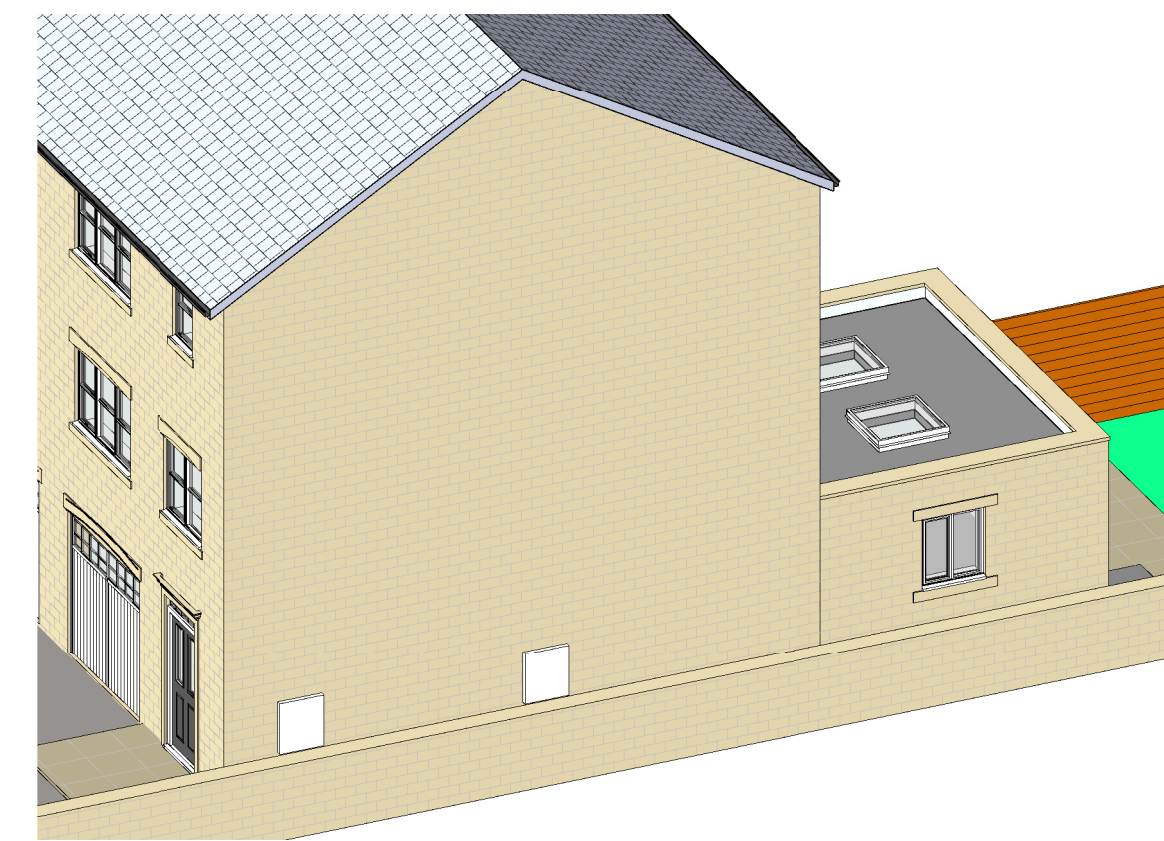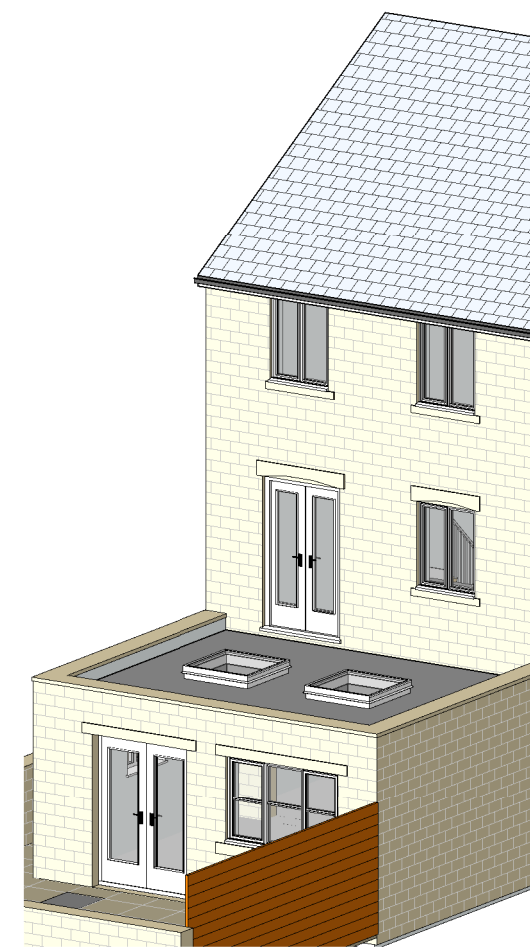

Ground Floor Plan
1 : 100




Proposed
Existing

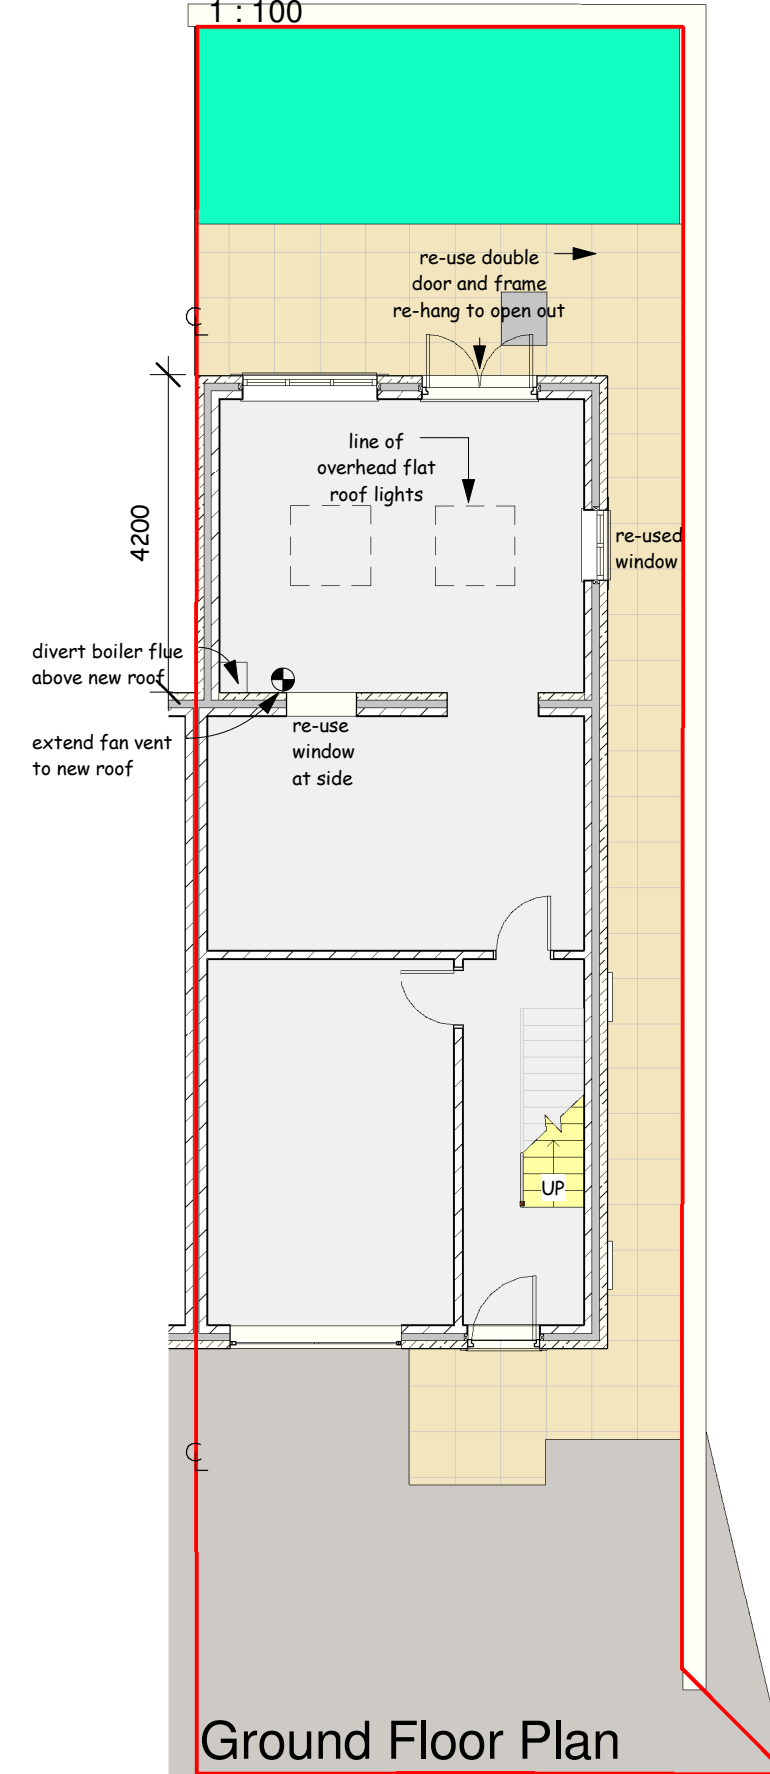

Ground Floor Plan
1 : 100



A4 Location Plan
1 : 1250

 

scale 1 : 100 @ sheet size A1

This drawing is copyright and must not be reproduced without written permission
Do not scale - Use figured dimensions only

Project Proposed Rear Extension to Property at 45 Plover Mills,
Lindley, Huddersfield. HD3 3ZF

Client Mr Dash

Dwg Title Plans, Elevations and Views as Existing and
Proposed

Dwg No. 2120 - 01

Scale 1 : 100
1 : 1250

Date 20/04/2021

DB ARCHITECTS

31 Moor View, Meltham, Holmfirth, HD9 5RT

t:01484 850579 e:david.dbarchitects@virginmedia.com

