



Copyright of this drawing remains the sole property of Domus Architecture unless otherwise assigned in writing. Do not scale from this drawing. figured dimensions are to be worked in all cases with any discrepancies reported to Domus prior to commencement of any work. Only the original drawing should be relied on.

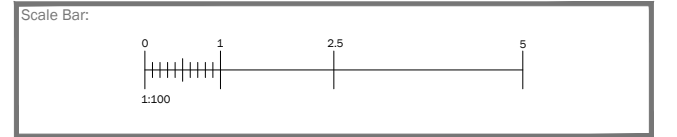

Revision	Date	Description	Checked

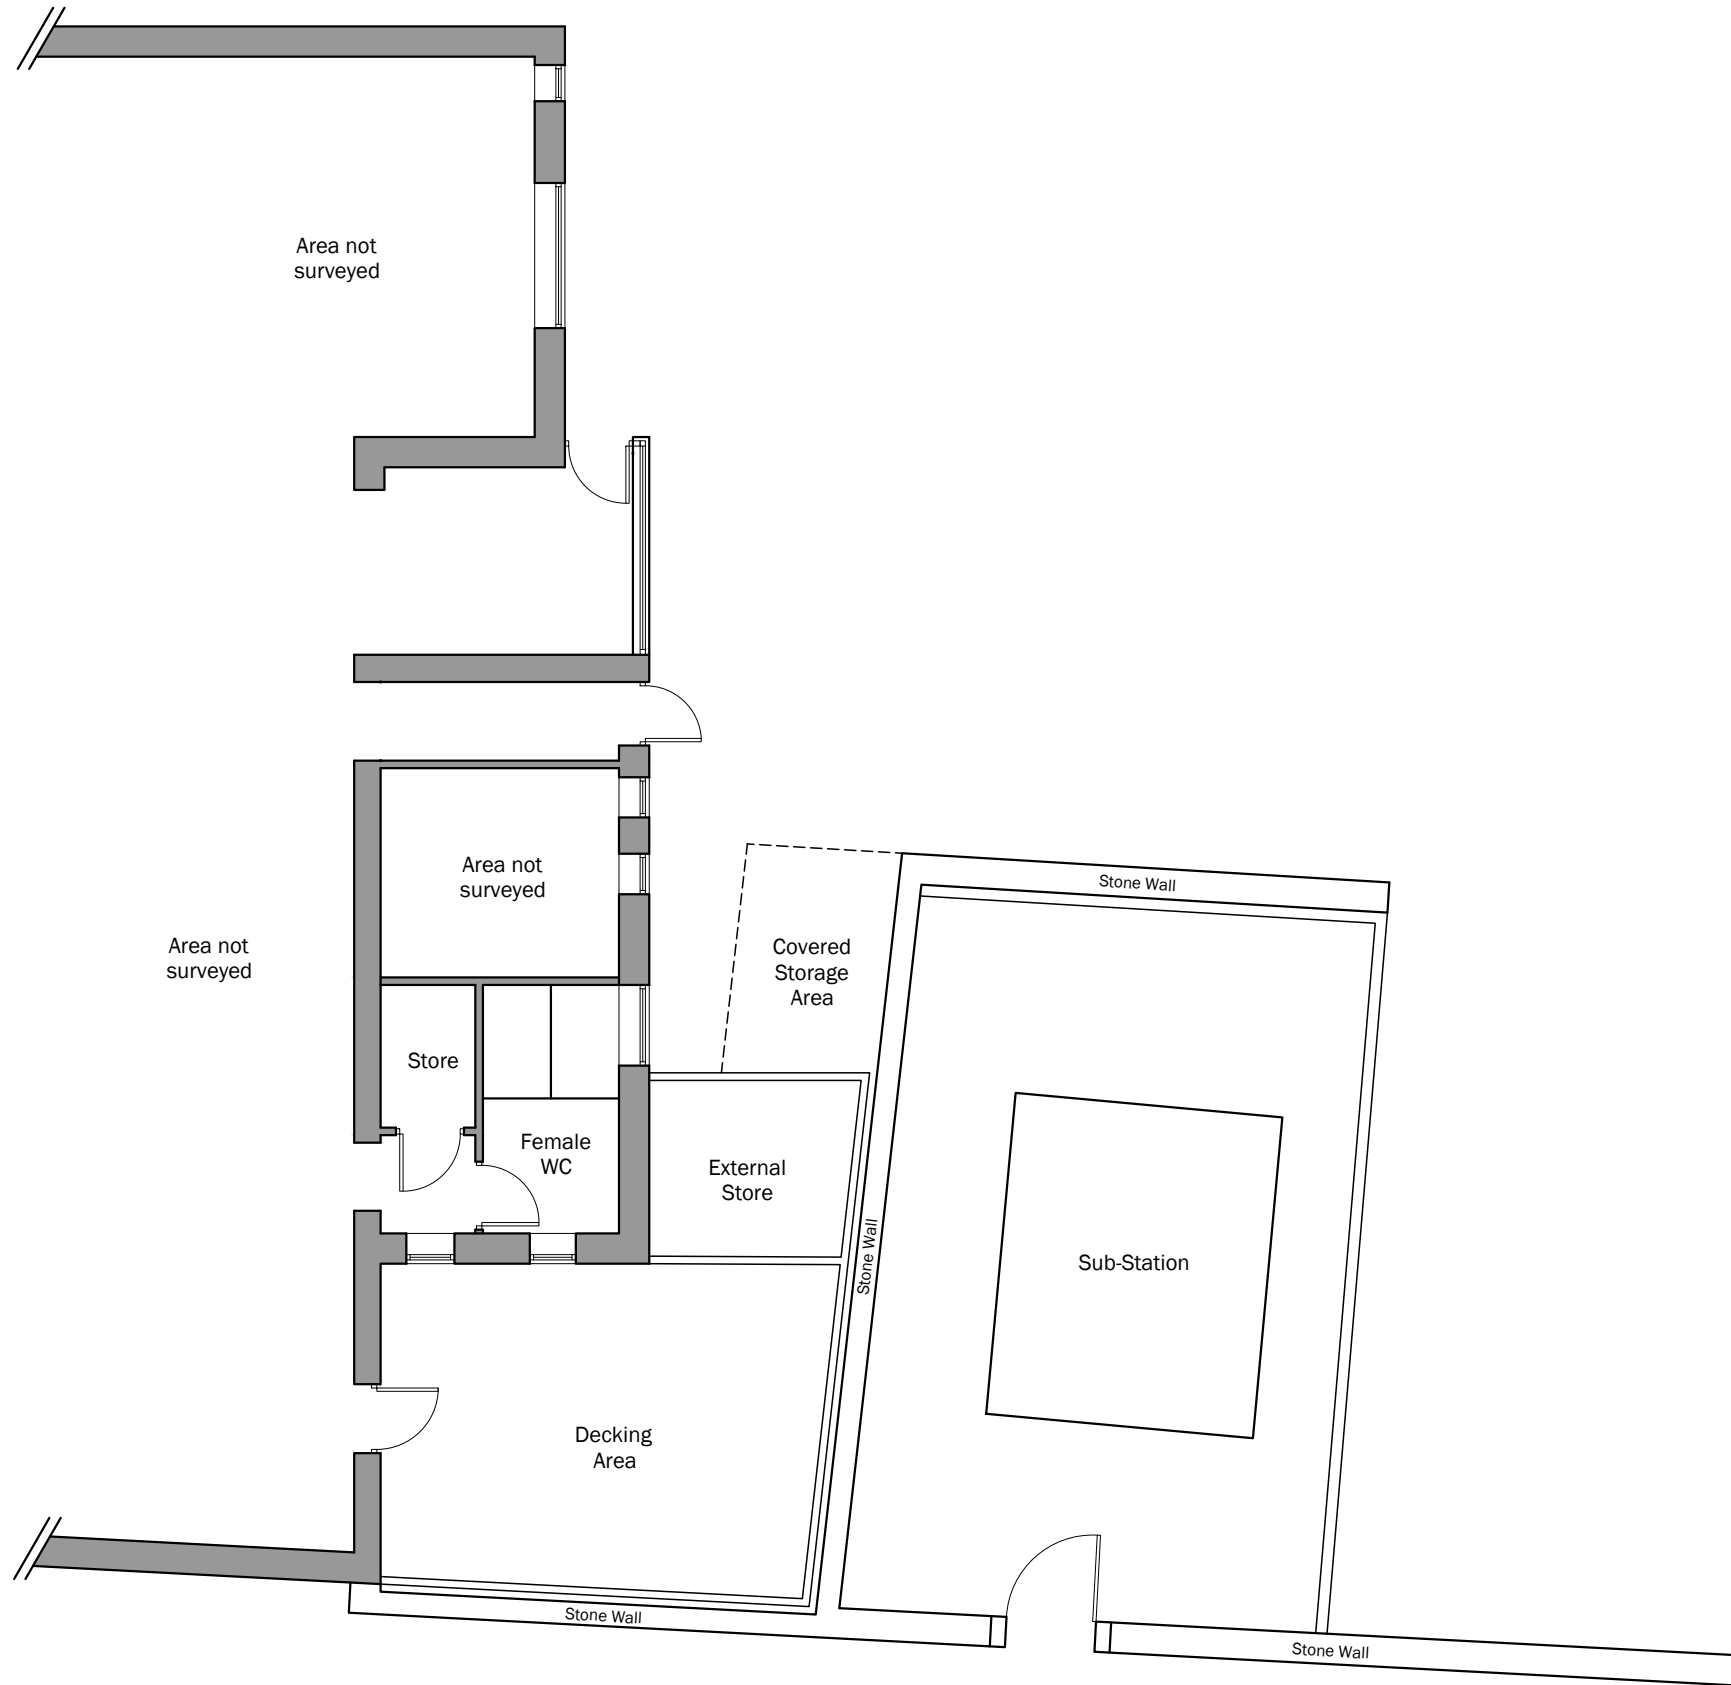

One Campbell Street
Leeds
LS28 6DP

T: 0113 518 1010
E: info@domusarchitecture.co.uk
W: domusarchitecture.co.uk

Project:
Additions & Alterations to Existing Dwelling

Site Address:
Junction Inn, 32 Paddock Rd, Kirkburton,
Huddersfield HD8 0TW

Client:
GBV Construction

Title:
Existing Part- Ground Floor Plan

Date:	May 2021	Scale:	1:100 (A3)	Checked:	PS
Project:	1849	Dwg No:	A2-01	Revision:	-