



Only figured dimensions should be used.
 Scaled dimensions should be checked with the Architect.
 This drawing together with the design, is the property and copyright of the Architect and must not be reproduced without written permission

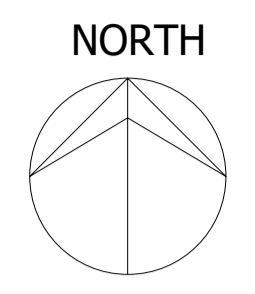

Unit 001 01 and 001 02 General Residential

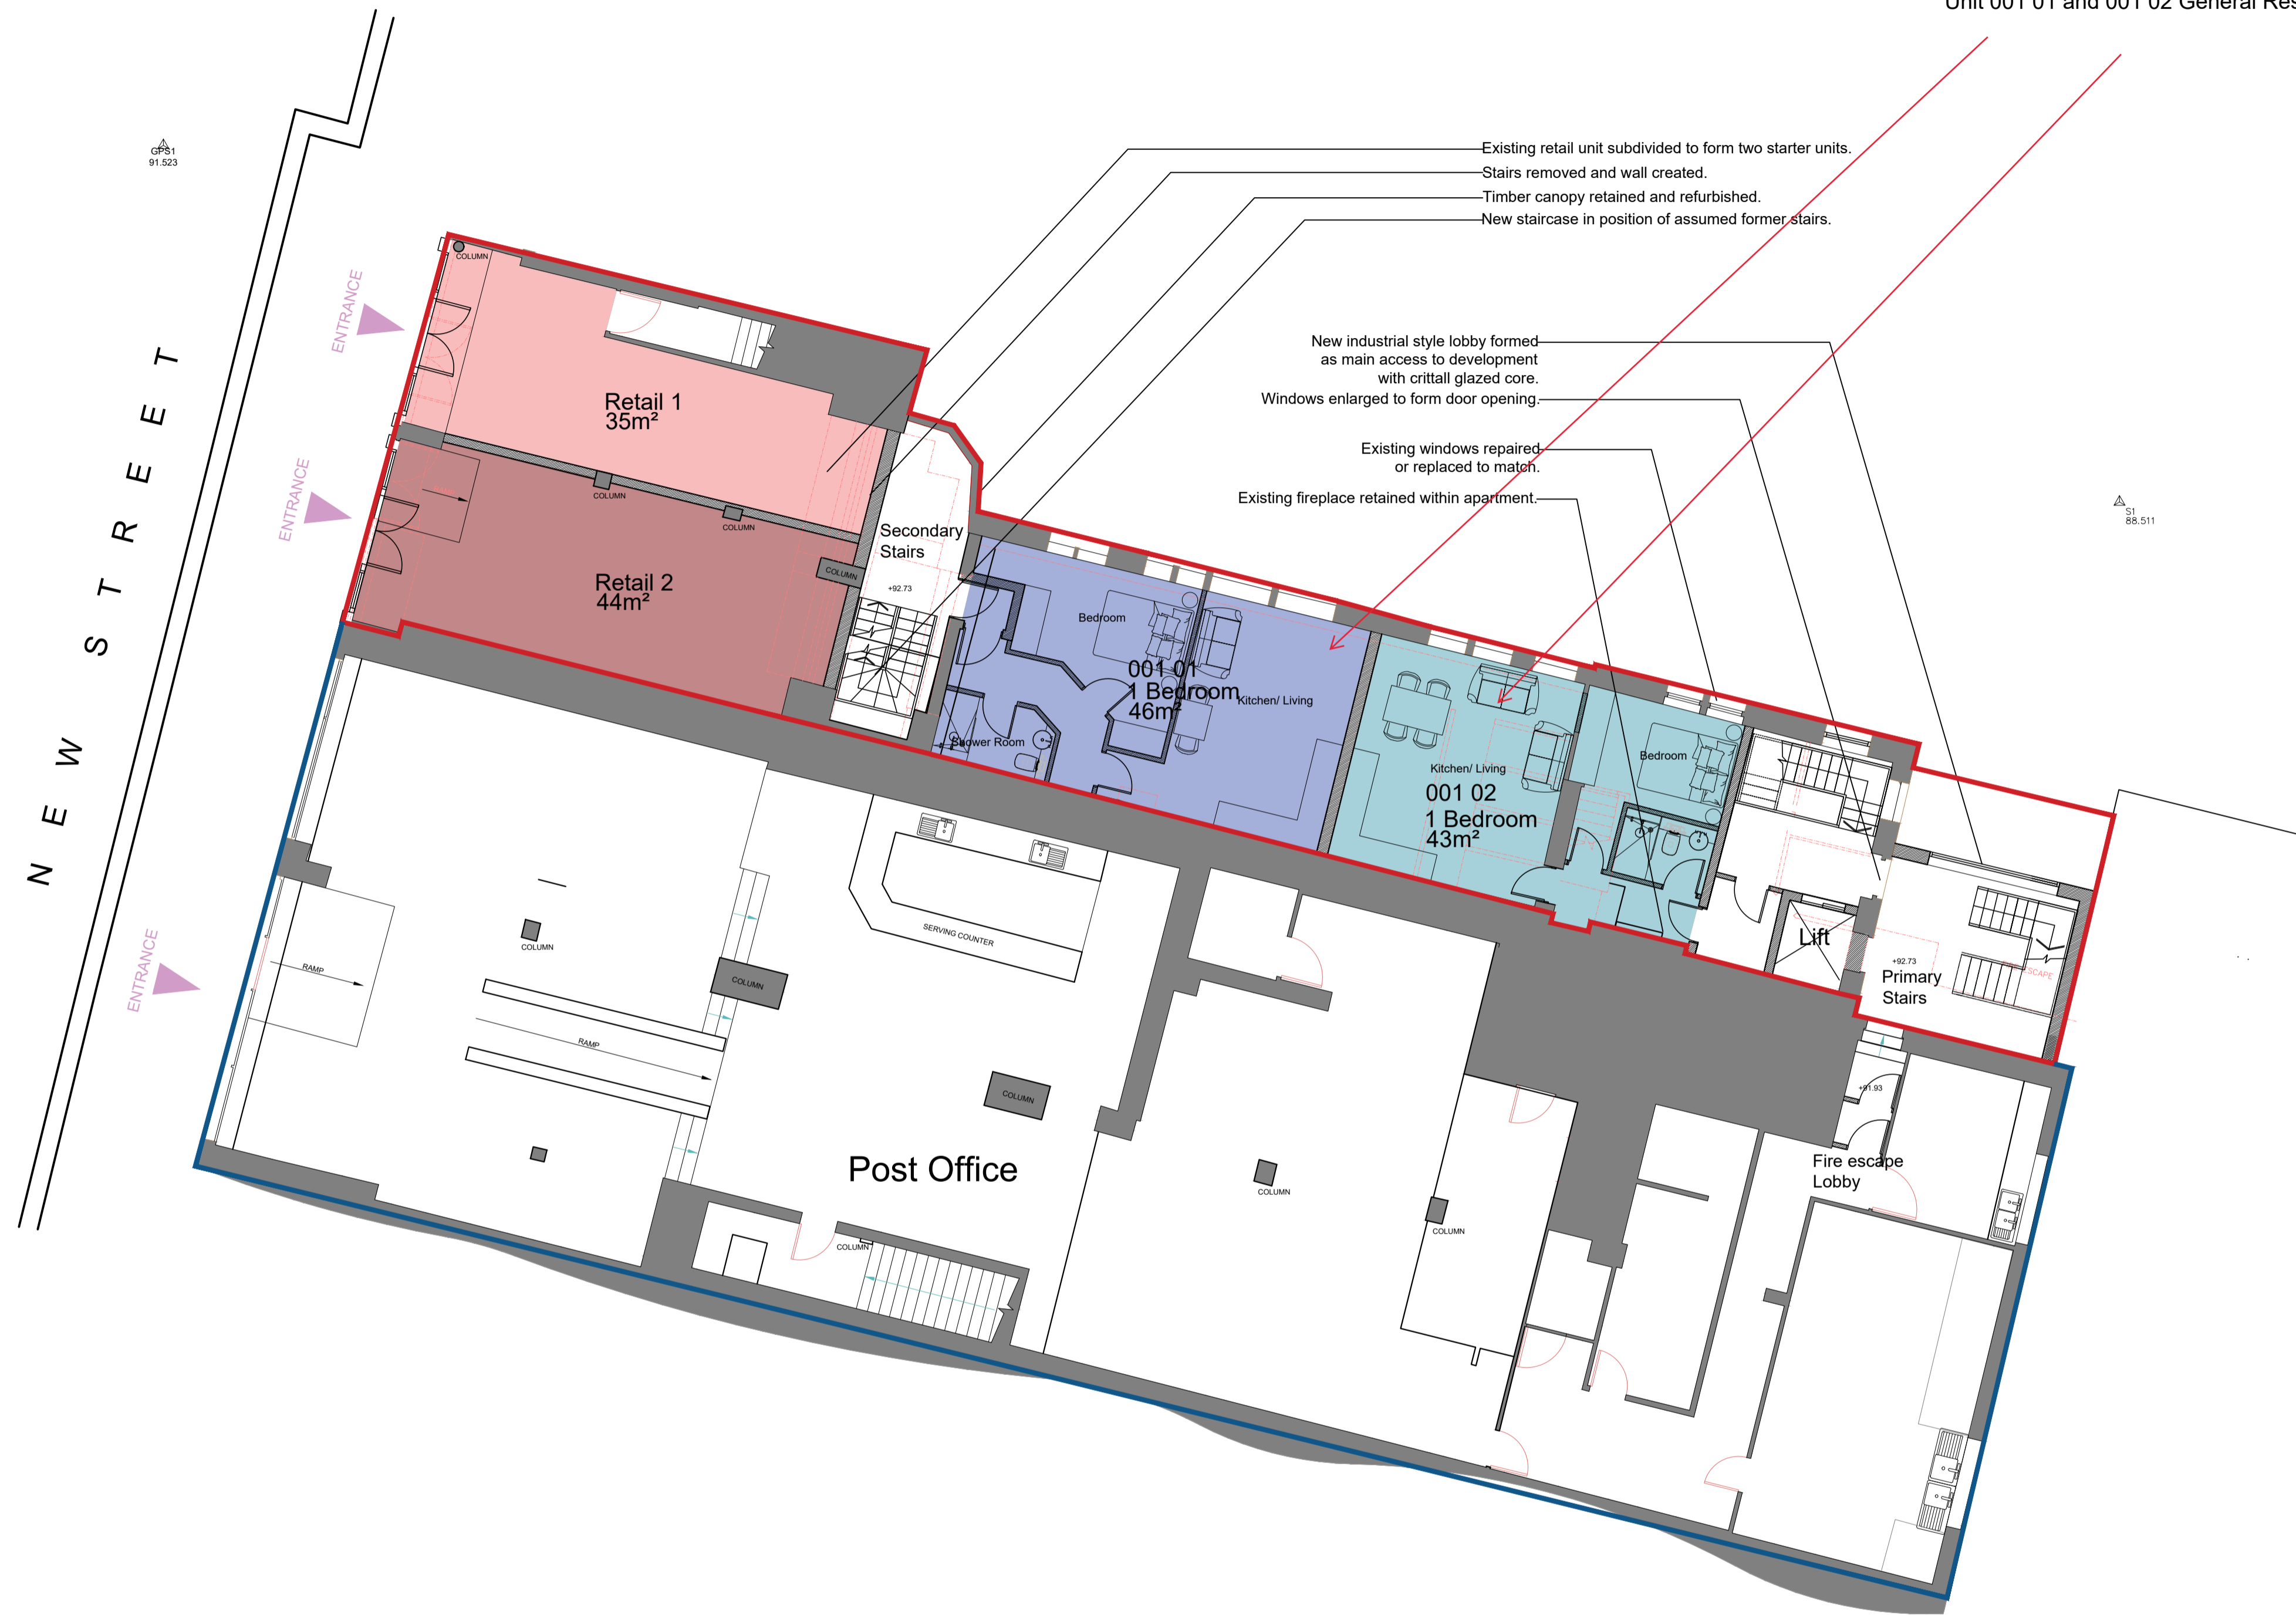

NEW STREET

GROUND FLOOR PLAN

D	Shop fronts to New Street updated to reflect elevations. Apartments re-numbered.	JF	JC	18.04.2023
C	Shop fronts to New Street updated to reflect elevations.	JF	JC	01.02.2023
B	Stair core set back from Albert Yard. Lift shaft moved into former lift range. 1B1 reduced to 1 bedroom apartment to facilitate amended access. Apartments re-numbered.	JF	JC	14.04.2022
A	Red line of application site & blue line of adjacent ownership shown.	JF	JC	26.10.2021

DO NOT SCALE OFF THIS DRAWING

rev	description	drawn	auth	date
-----	-------------	-------	------	------

ACUMEN
 DESIGNERS & ARCHITECTS

acumenarchitects.co.uk 01484 546 000
 Headrow House, Old Leeds Road, Huddersfield, HD1 1SG

Client	SA ASSOCIATES		
Project	61-65 NEW STREET, HUDDERSFIELD		
Project No	2655	Drawing No	(100)11
Rev			D

PROPOSED GROUND FLOOR GENERAL ARRANGEMENT PLAN

Scale	1:100@ A1	Date Drawn	JUN'21	Drawn By	JF	Authorised By	JC
Purpose of Issue:	<input checked="" type="checkbox"/> Planning <input type="checkbox"/> Building Regs <input type="checkbox"/> Tender <input type="checkbox"/> Construction <input type="checkbox"/> Comment <input type="checkbox"/> Info						