



Only figured dimensions should be used.  
 Scaled dimensions should be checked with the Architect.  
 This drawing together with the design, is the property and copyright of the Architect and must not be reproduced without written permission

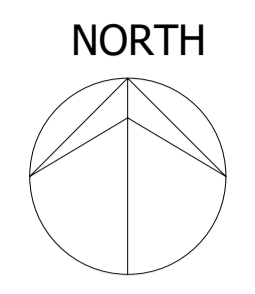

NEW STREET

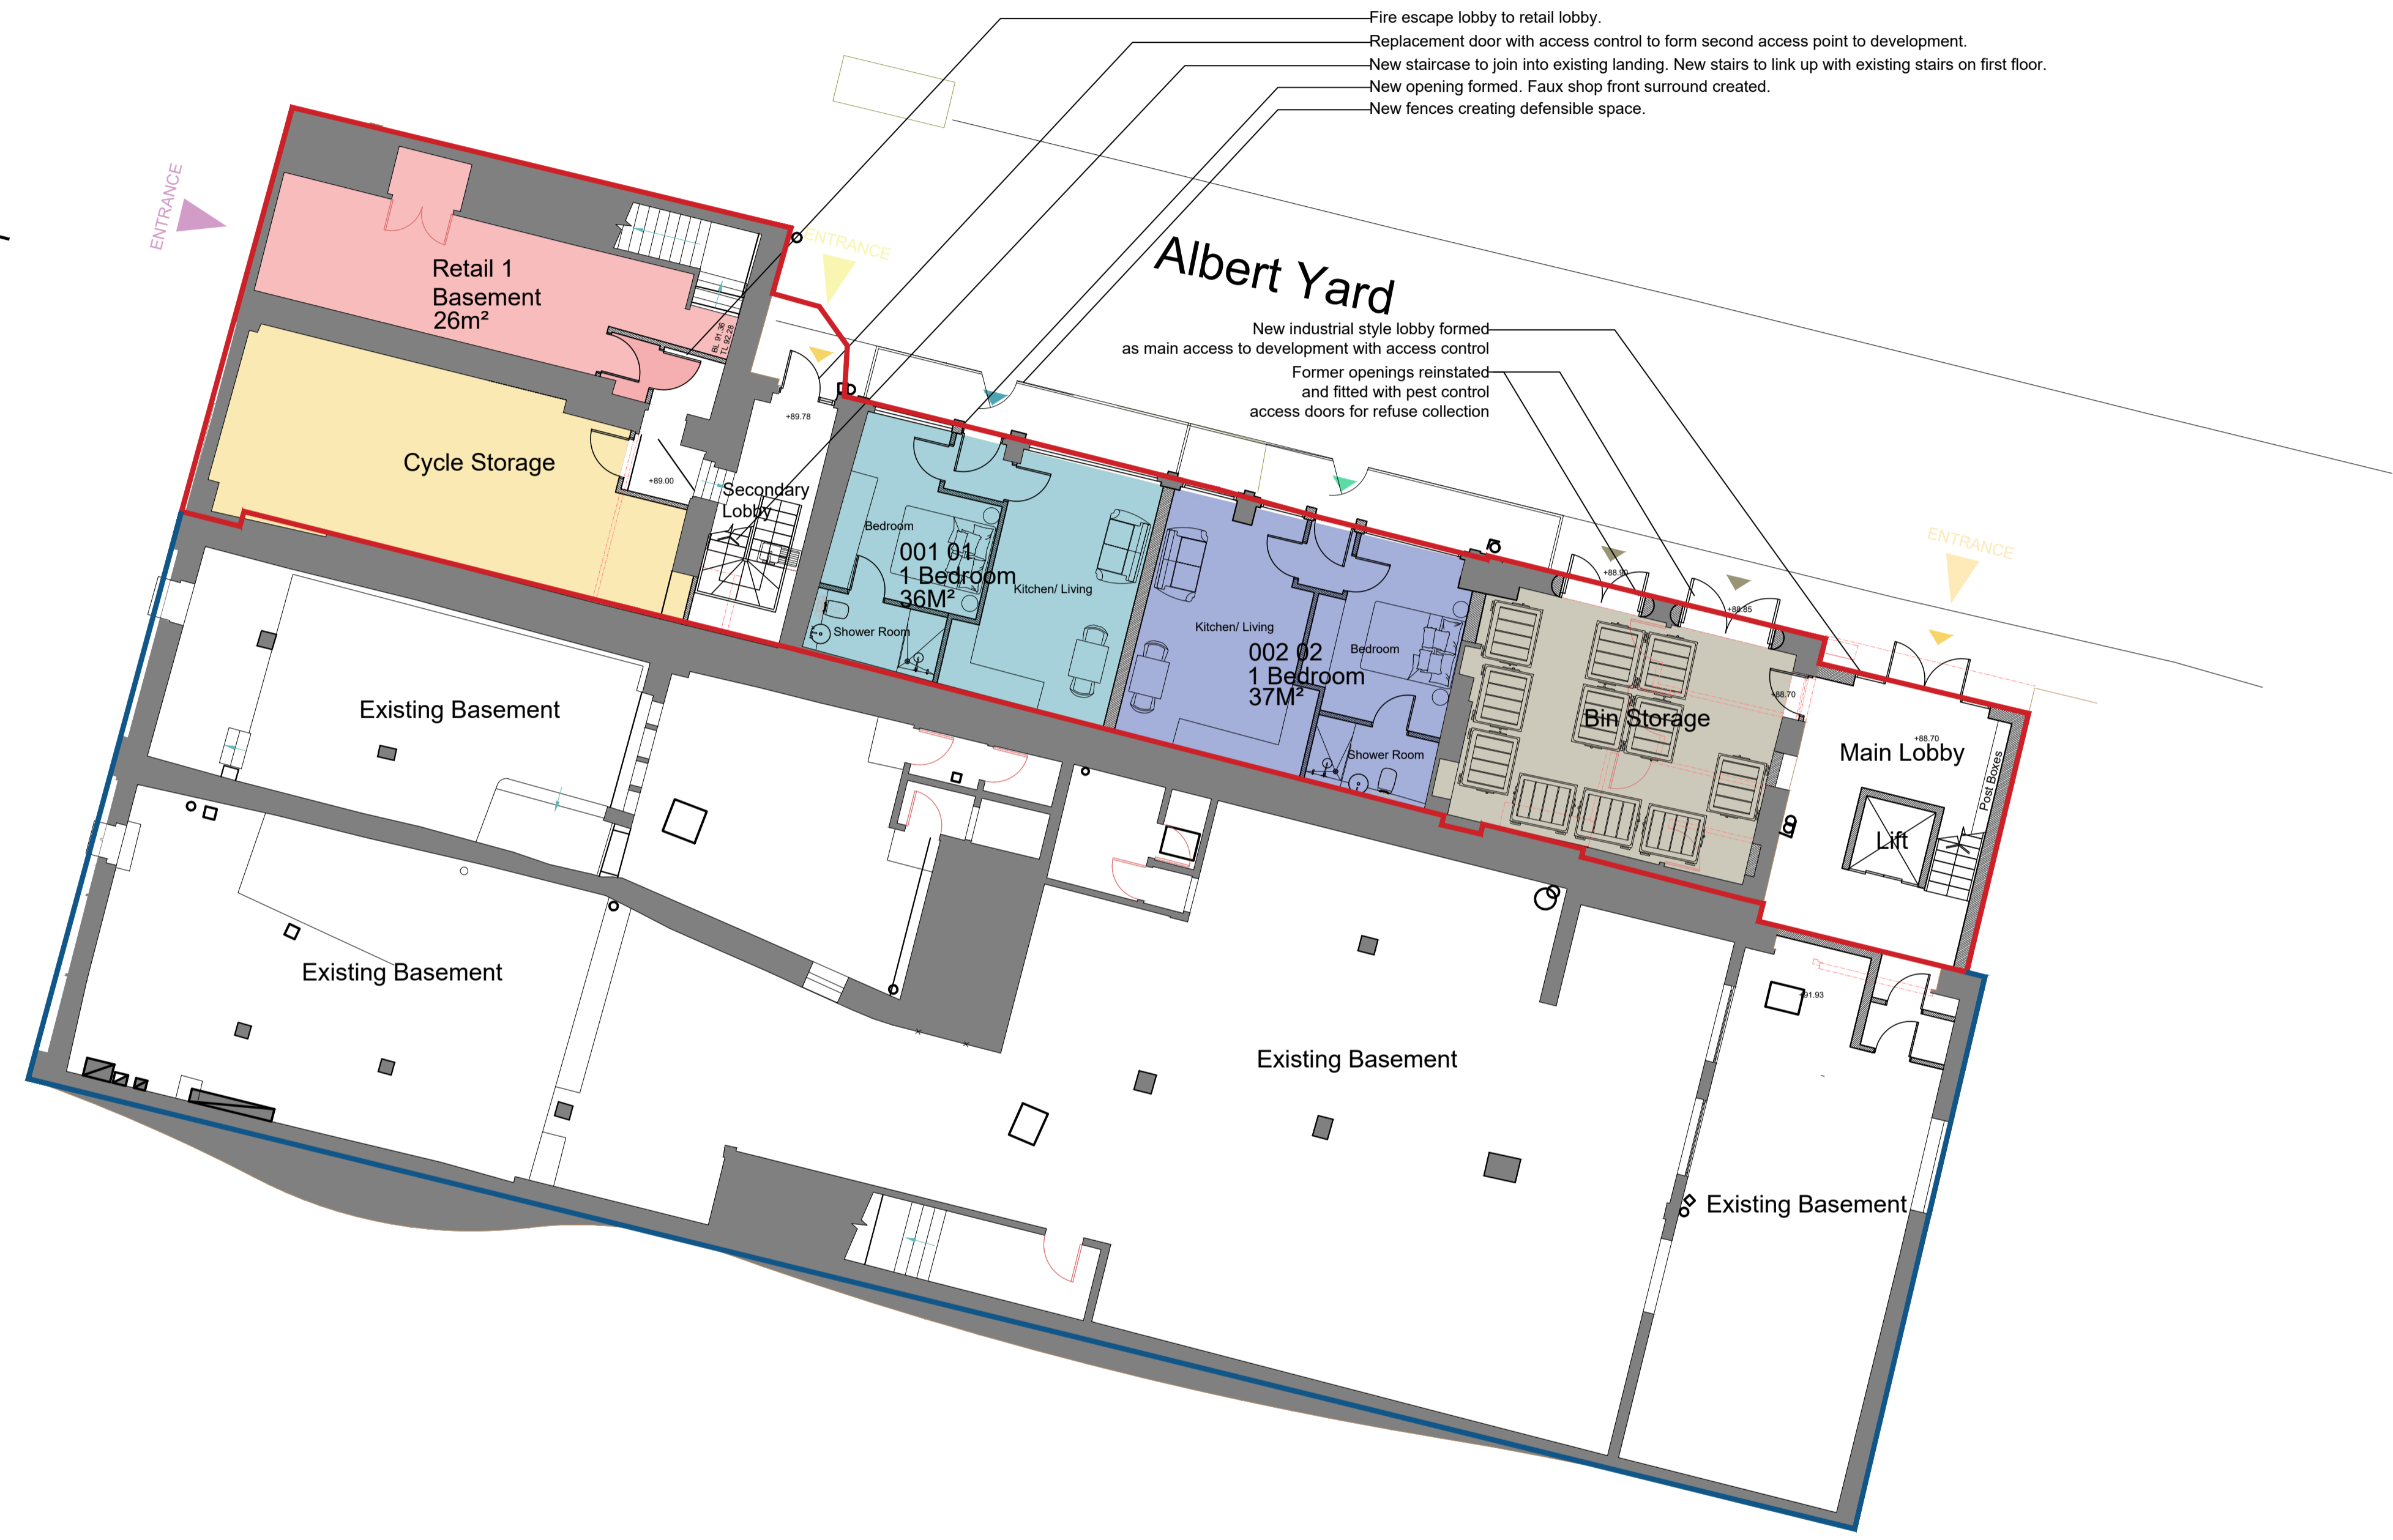

BASEMENT FLOOR PLAN

B	Red line of application site & blue line of adjacent ownership shown.	JF	JC	26.10.2021
A	Apartment areas added to plan.	JF	JC	14.10.2021
DO NOT SCALE OFF THIS DRAWING				

rev	description	drawn	auth	date

**ACUMEN**  
 DESIGNERS & ARCHITECTS

acumenarchitects.co.uk 01484 546 000  
 Headrow House, Old Leeds Road, Huddersfield, HD1 1SG

Client	SA ASSOCIATES		
Project	61-65 NEW STREET, HUDDERSFIELD		
Project No	2655	Drawing No	(100)10
Rev			B

**PROPOSED BASEMENT FLOOR GENERAL ARRANGEMENT PLAN**

Scale	1:100@ A1	Date Drawn	JUN'21	Drawn By	JF	Authorised By	JC
Purpose of Issue: <input type="checkbox"/> Planning <input type="checkbox"/> Building Regs <input type="checkbox"/> Tender <input type="checkbox"/> Construction <input type="checkbox"/> Comment <input type="checkbox"/> Info							