
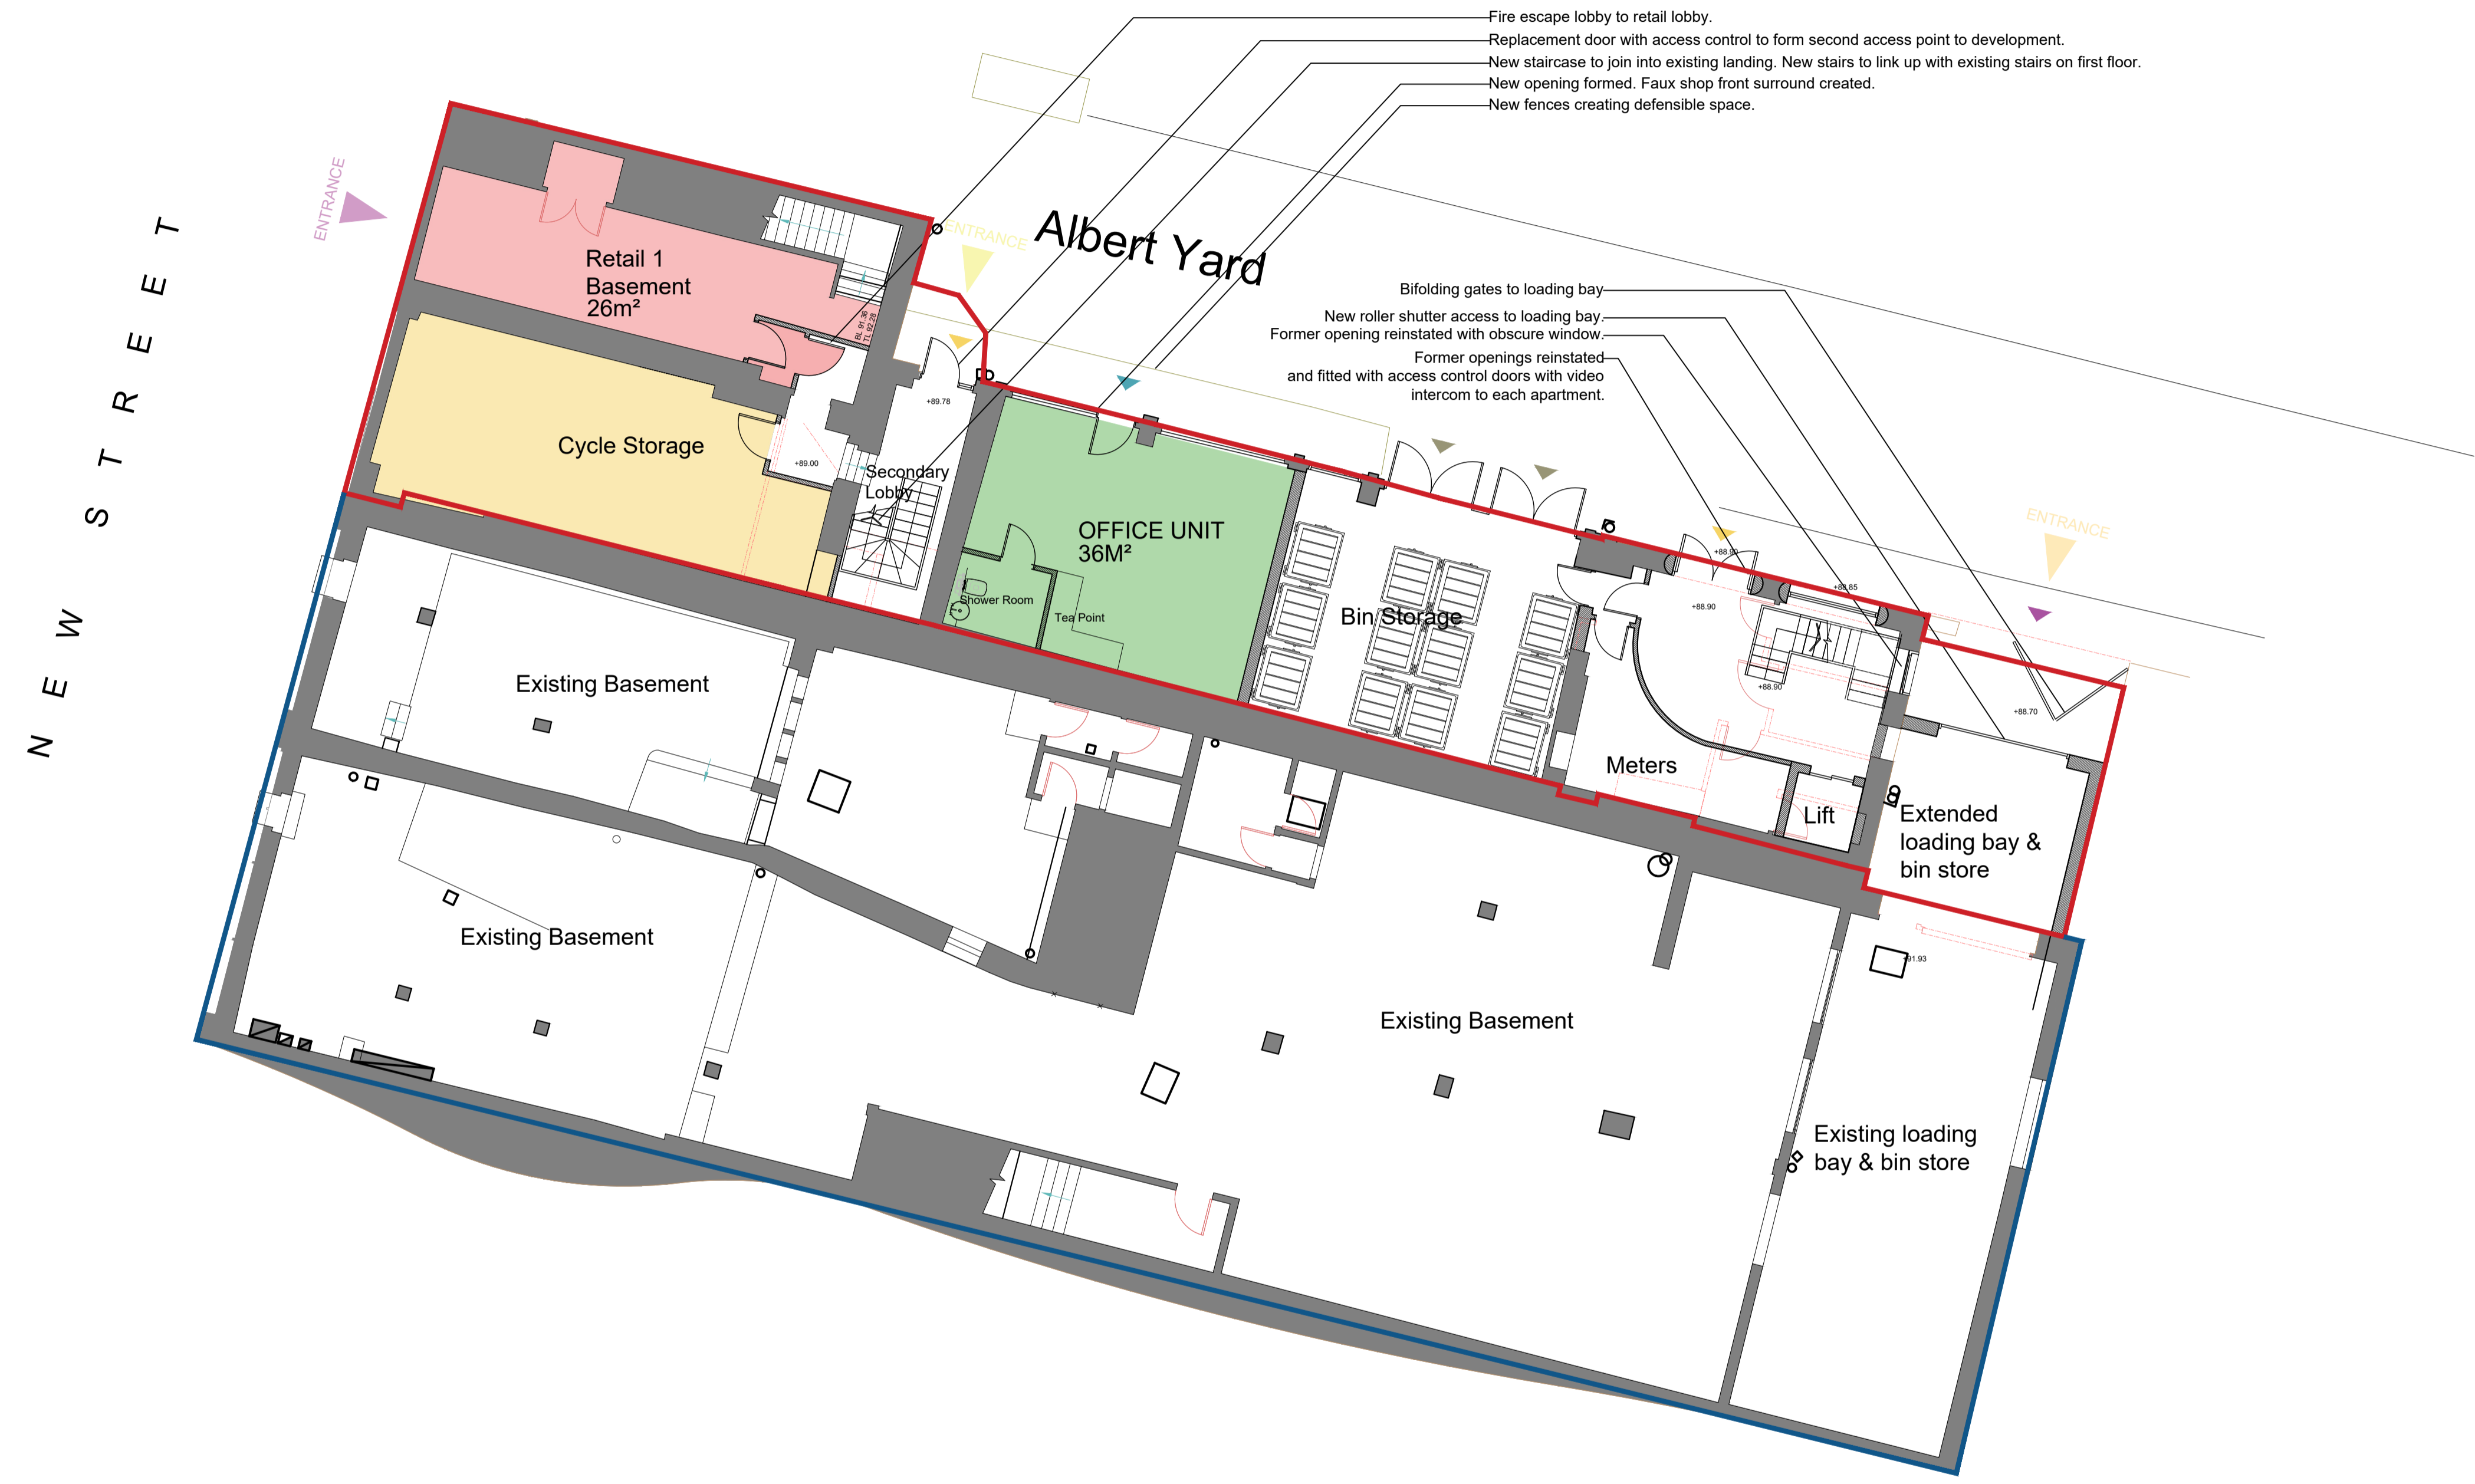


Only figured dimensions should be used.  
 Scaled dimensions should be checked with the Architect.  
 This drawing together with the design, is the property and copyright of the Architect and must not be reproduced without written permission

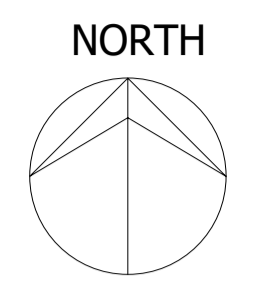

N  
E  
W  
S  
T  
R  
E  
E  
T

ENTRANCE

Albert Yard

ENTRANCE

BASEMENT FLOOR PLAN

D	Basement apartment omitted and replaced with office unit.	JF	JC	01.02.2023
C	Stair core set back from Albert Yard. Loading bay reinstated. Cables added to loading bay from Albert Yard. Bin store moved into former apartment area. Access moved into mill range area. Apartment omitted.	JF	JC	14.04.2022
B	Red line of application site & blue line of adjacent ownership shown.	JF	JC	26.10.2021
A	Apartment areas added to plan.	JF	JC	14.10.2021

DO NOT SCALE OFF THIS DRAWING

**ACUMEN**  
 DESIGNERS & ARCHITECTS

acumenarchitects.co.uk 01484 546 000  
 Headrow House, Old Leeds Road, Huddersfield, HD1 1SG

Client <b>SA ASSOCIATES</b>		
Project <b>61-65 NEW STREET, HUDDERSFIELD</b>		
Project No <b>2655</b>	Drawing No <b>(100)10</b>	Rev <b>D</b>
Description <b>PROPOSED BASEMENT FLOOR GENERAL ARRANGEMENT PLAN</b>		
Scale <b>1:100@ A1</b>	Date Drawn <b>JUN'21</b>	Drawn By <b>JF</b>
Purpose of Issue		Authorised By <b>JC</b>
Planning <input checked="" type="radio"/>	Building Regs <input type="radio"/>	Tender <input type="radio"/>
Construction <input type="radio"/>	Comment <input type="radio"/>	Info <input type="radio"/>