


 
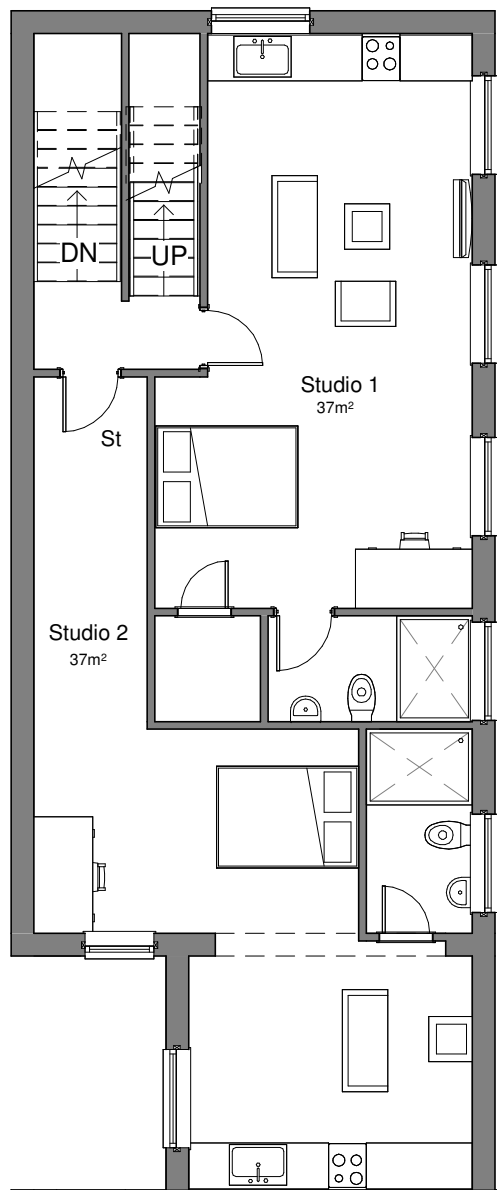


 

Proposed
First Floor
Plan

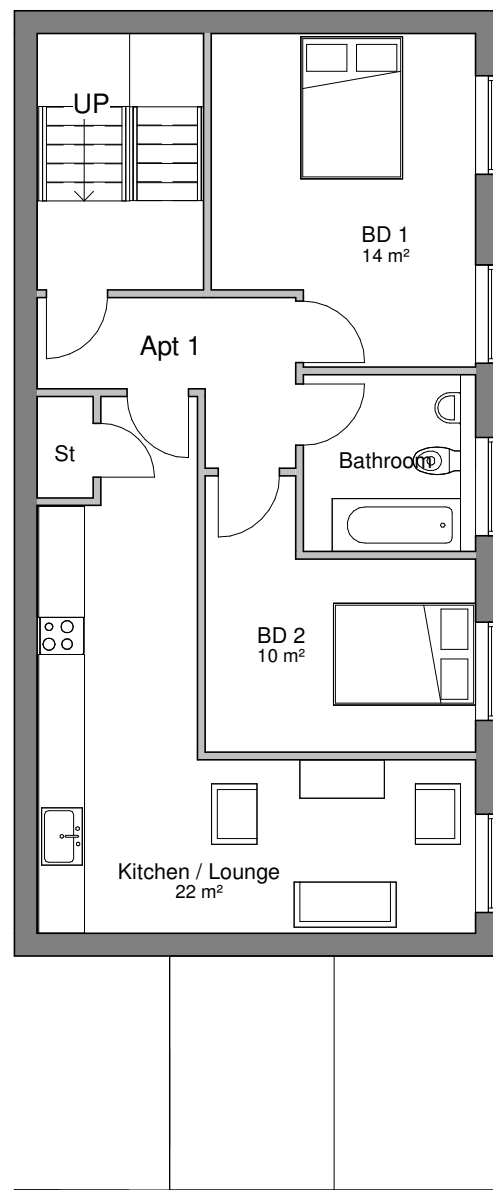

Proposed
Second
Floor Plan

 

VISUAL SCALE 1:100 @ A1

This drawing & Design is the Copyright of 1618 Architects and may not be reproduced in any way without prior written consent.

Any discrepancies on this drawing or between drawings are to be reported to this office.

Unless specifically specified these drawings are not to be used for construction purposes or placing of any orders.

Do not scale from this drawing.

- ☐ FEASIBILITY
- ☒ PLANNING APPROVAL
- ☐ BUILDING REGULATIONS
- ☐ TENDER
- ☐ CONSTRUCTION

PROJECT		
Cafe, Huddersfield		
SHEET		
Proposed Plan		
CLIENT		
I Sidyot		
Project number	Scale (@ A3)	
552	1 : 100	
DRAWING No	Date	REV
10	08/08/20	



80a Stamford New Rd, Altrincham, Cheshire,
WA14 1BS
Web: www.1618architects.com
Tel: 0161 928 6622