



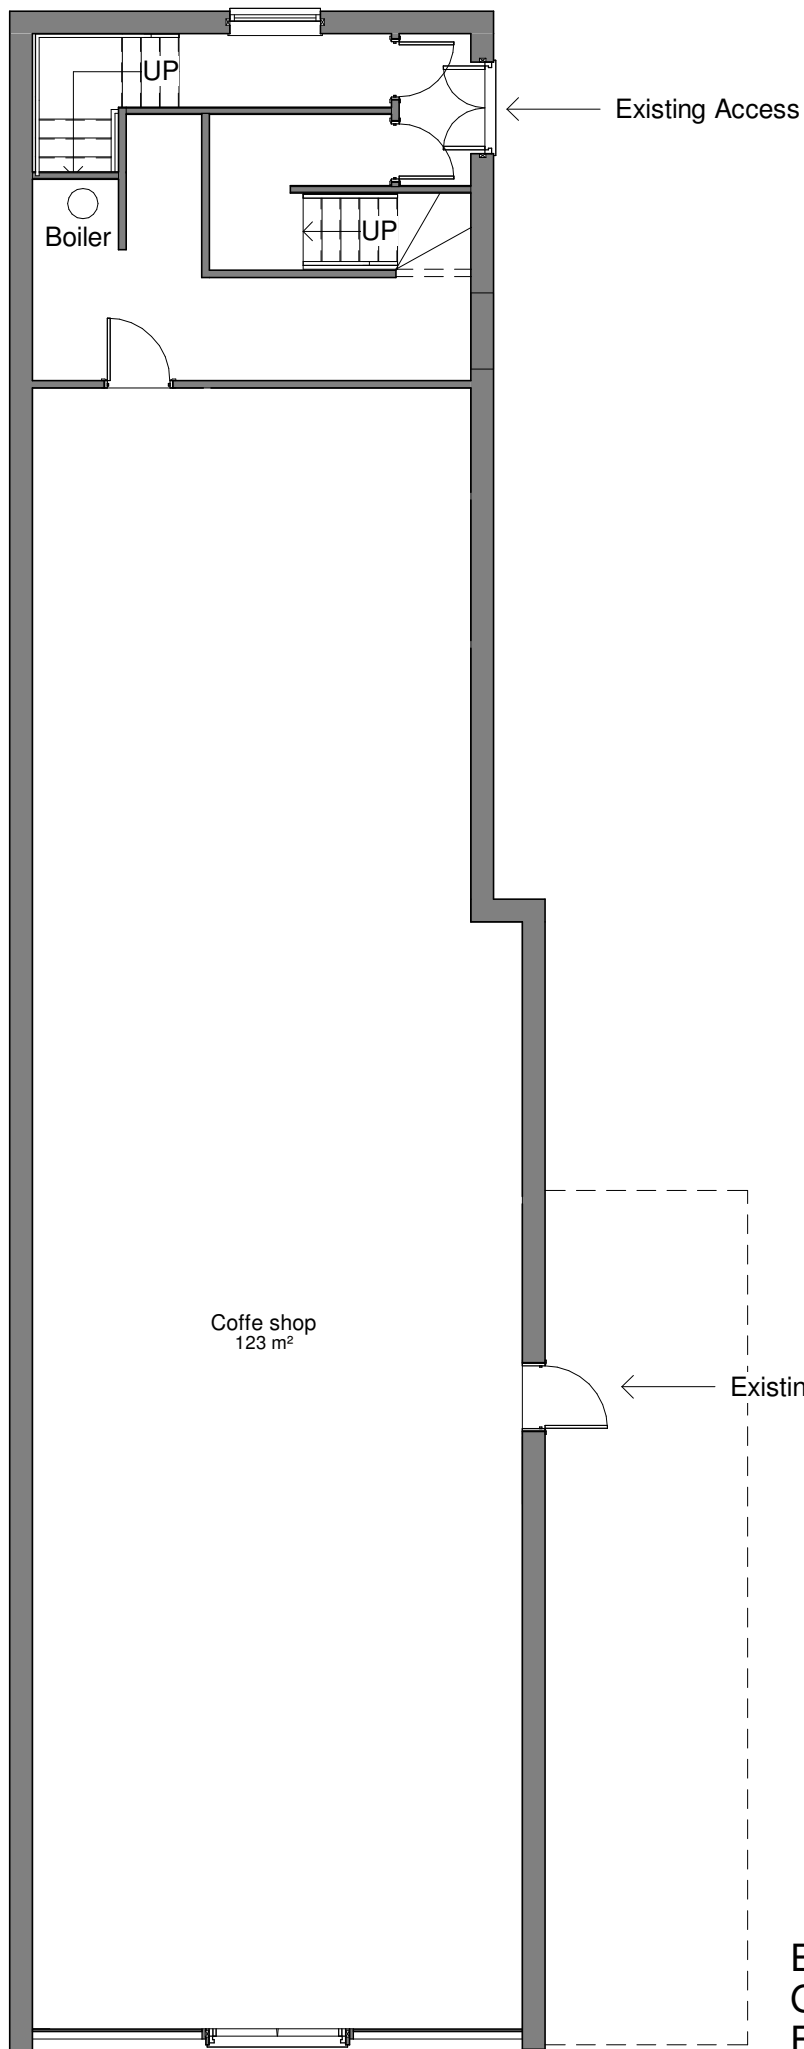

Existing
Ground
Floor Plan

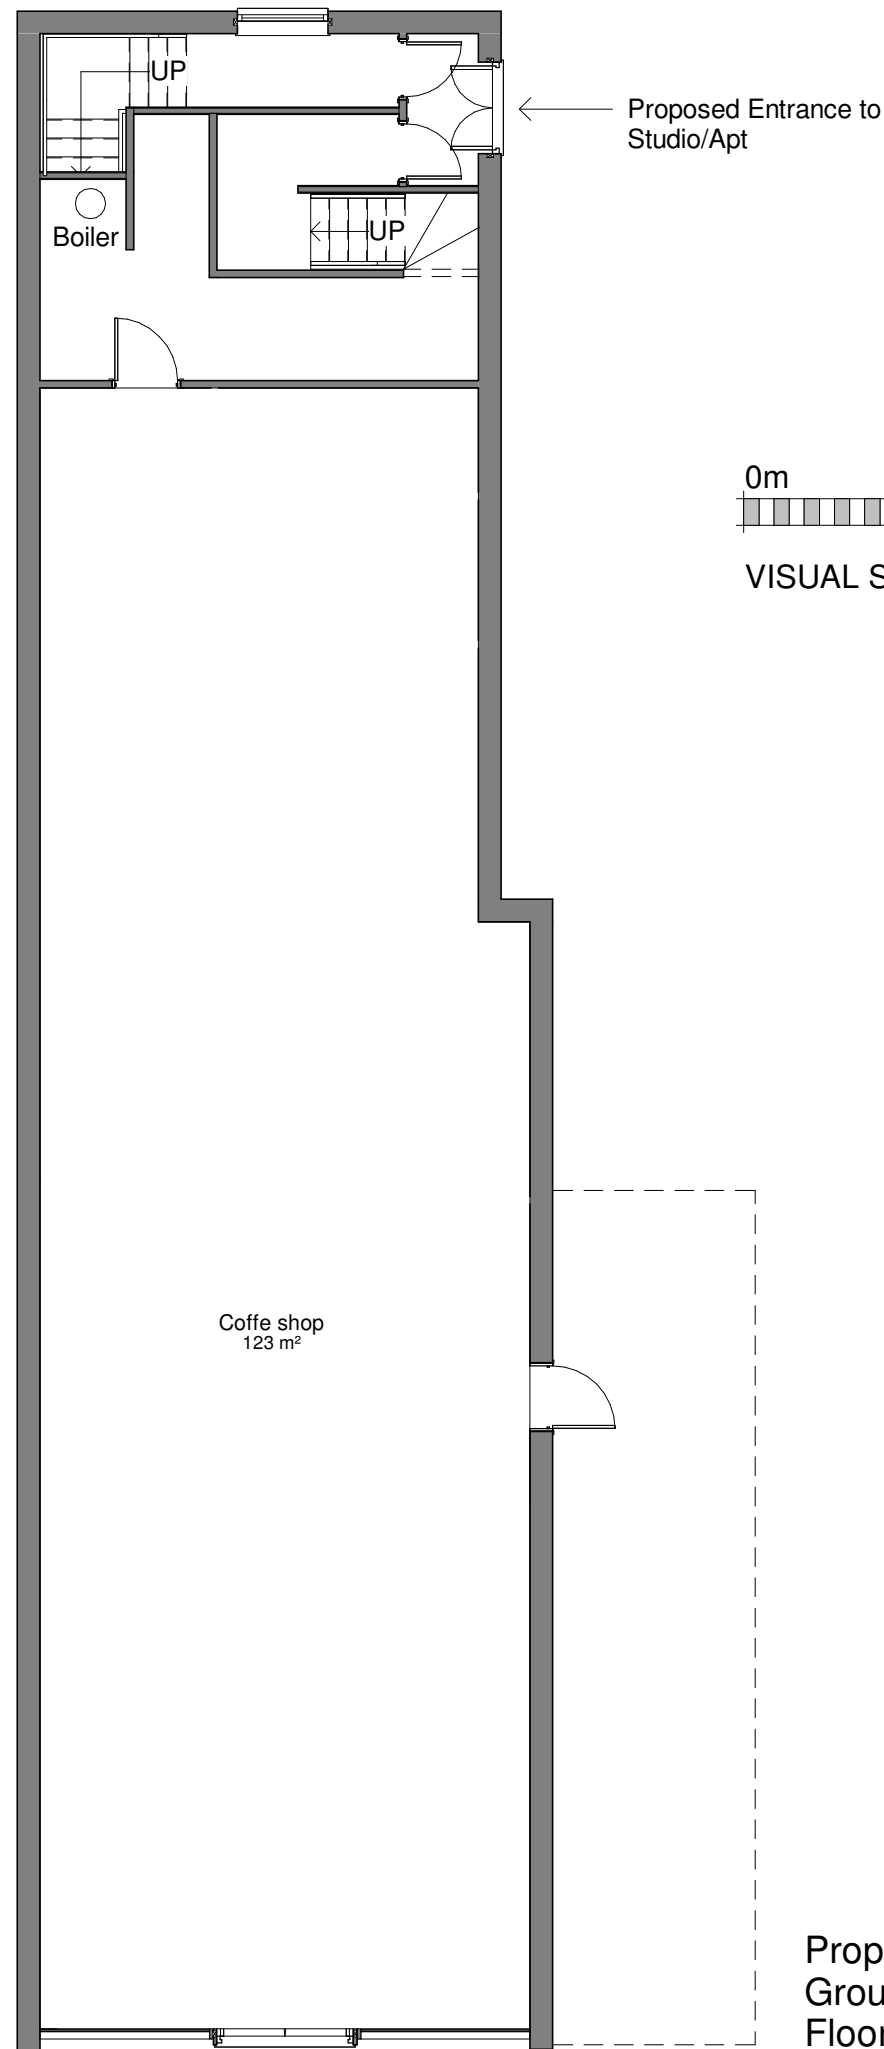


Proposed
Ground
Floor Plan

This drawing & Design is the Copyright of 1618 Architects and may not be reproduced in any way without prior written consent.

Any discrepancies on this drawing or between drawings are to be reported to this office.

Unless specifically specified these drawings are not to be used for construction purposes or placing of any orders.

Do not scale from this drawing.

 

VISUAL SCALE 1:100 @ A1

- ☐ FEASIBILITY
- ☒ PLANNING APPROVAL
- ☐ BUILDING REGULATIONS
- ☐ TENDER
- ☐ CONSTRUCTION

PROJECT

Cafe, Huddersfield

SHEET

Existing & Proposed Ground Floor Plan


CLIENT

I Sidyot


Project number	Scale (@ A3)	
552	1 : 100	
DRAWING No	Date	REV
01	08/08/20	




80a Stamford New Rd, Altrincham, Cheshire,
WA14 1BS
Web: www.1618architects.com
Tel: 0161 928 6622

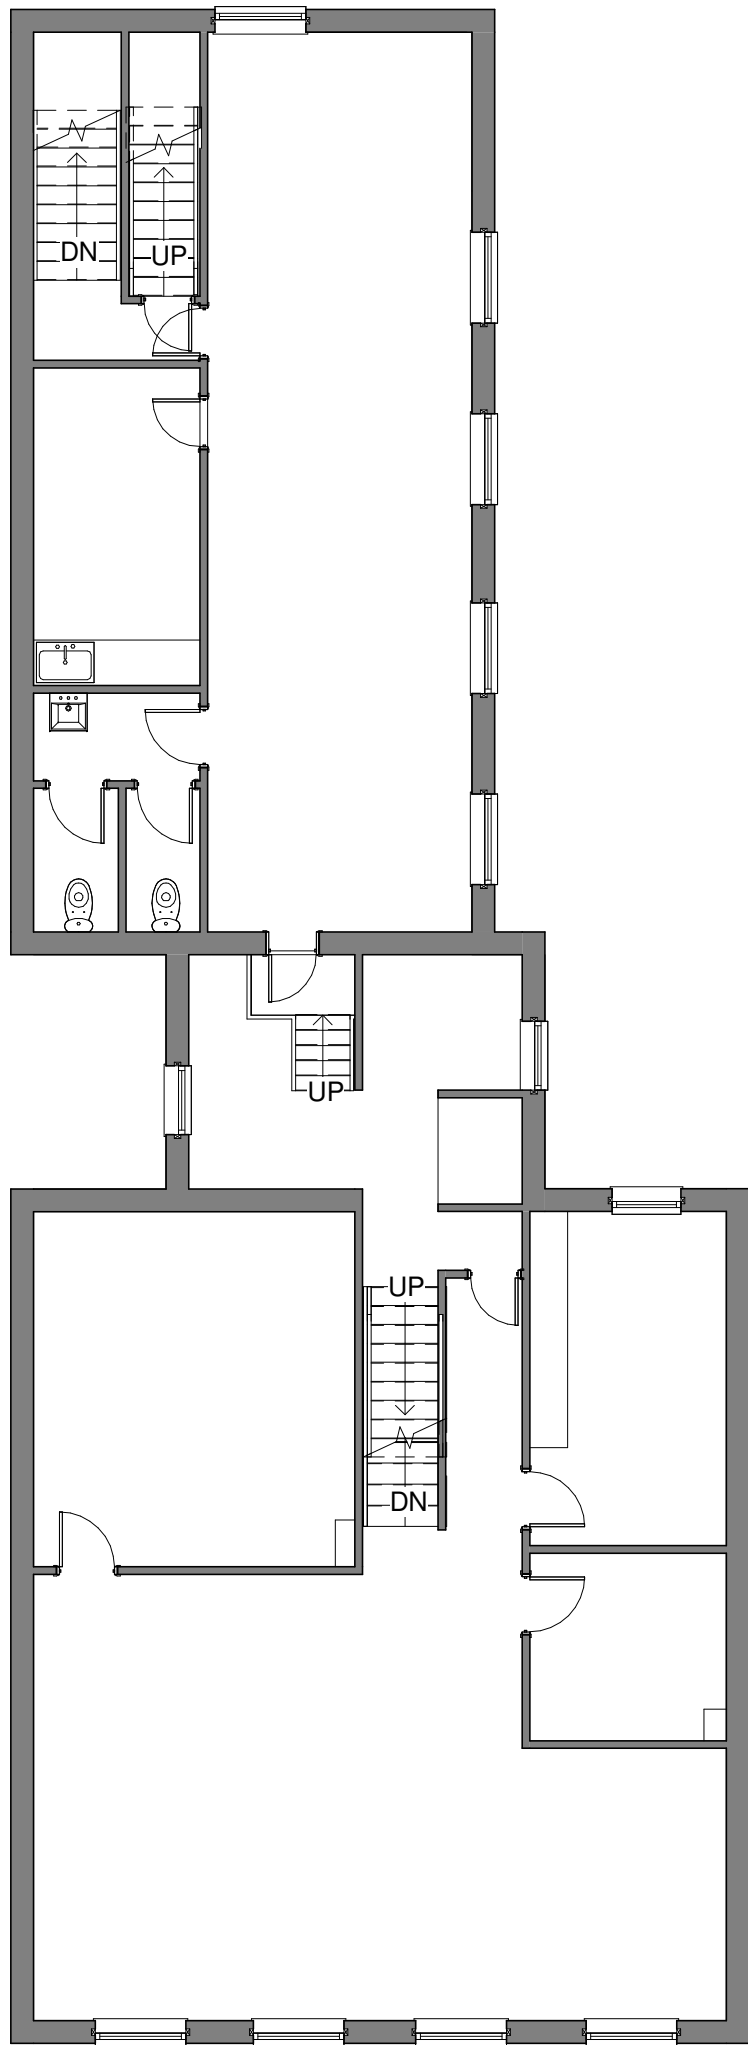

First Floor Plan

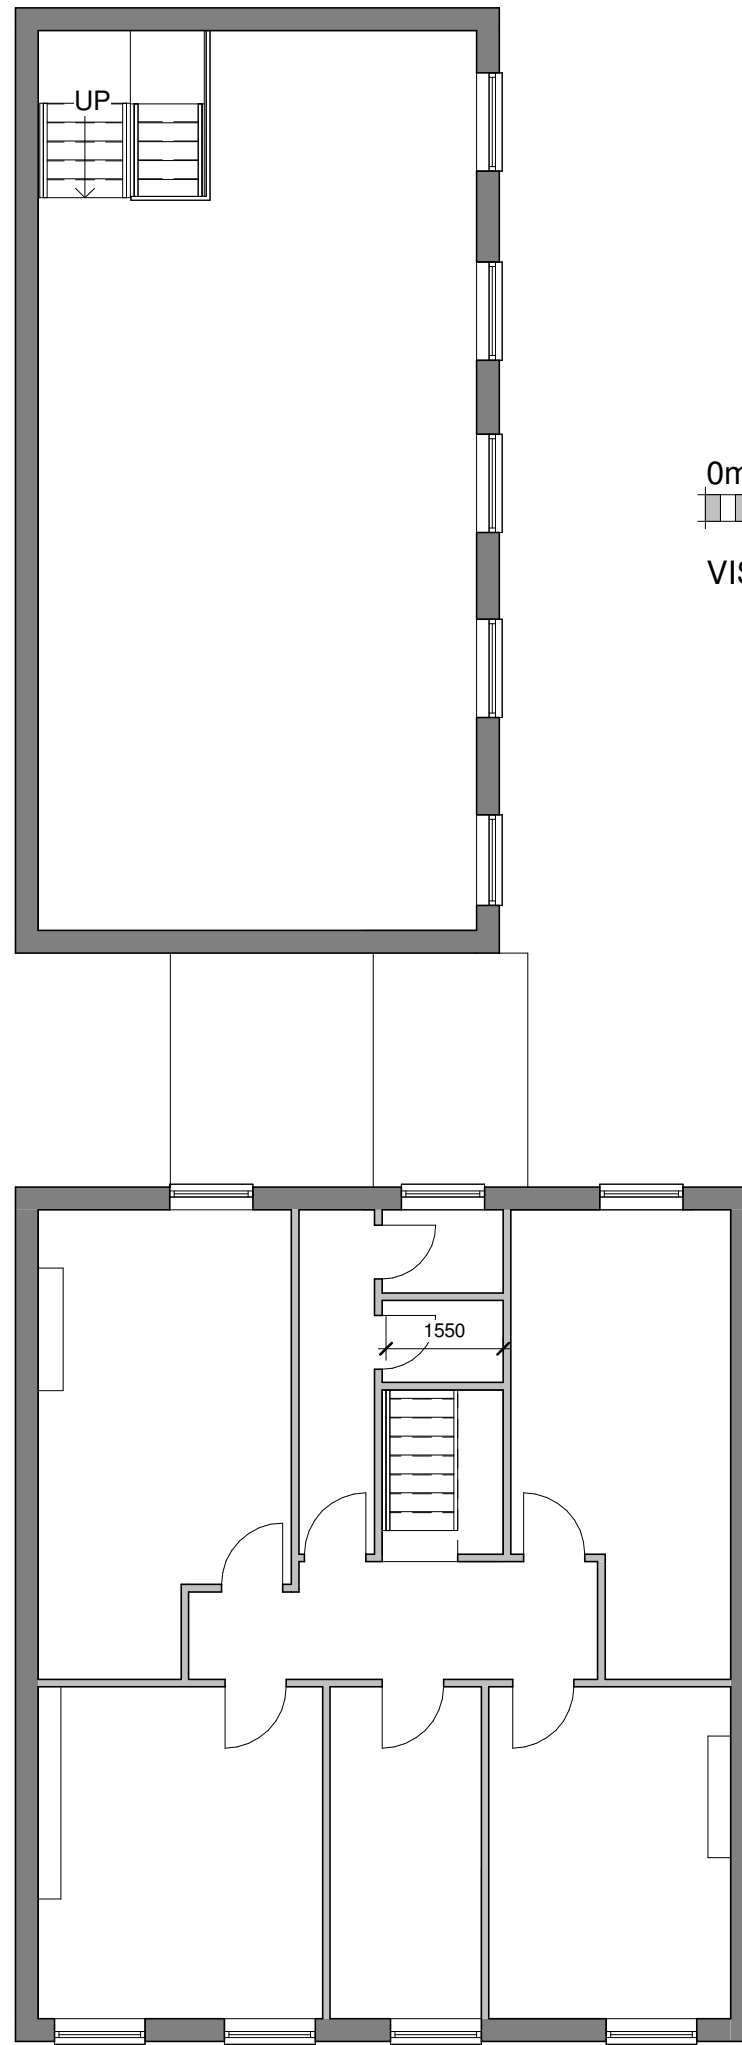

Second Floor Plan

 

VISUAL SCALE 1:100 @ A1

This drawing & Design is the Copyright of 1618 Architects and may not be reproduced in any way without prior written consent.

Any discrepancies on this drawing or between drawings are to be reported to this office.

Unless specifically specified these drawings are not to be used for construction purposes or placing of any orders.

Do not scale from this drawing.

- ☐ FEASIBILITY
- ☒ PLANNING APPROVAL
- ☐ BUILDING REGULATIONS
- ☐ TENDER
- ☐ CONSTRUCTION

PROJECT

Cafe, Huddersfield

SHEET

Existing Plans

CLIENT

I Sidyot

Project number	Scale (@ A3)	
552	1 : 100	
DRAWING No	Date	REV
02	08/08/20	




80a Stamford New Rd, Altrincham, Cheshire,
WA14 1BS
Web: www.1618architects.com
Tel: 0161 928 6622

This drawing & Design is the Copyright of 1618 Architects and may not be reproduced in any way without prior written consent.


Any discrepancies on this drawing or between drawings are to be reported to this office.

Unless specifically specified these drawings are not to be used for construction purposes or placing of any orders.


Do not scale from this drawing.

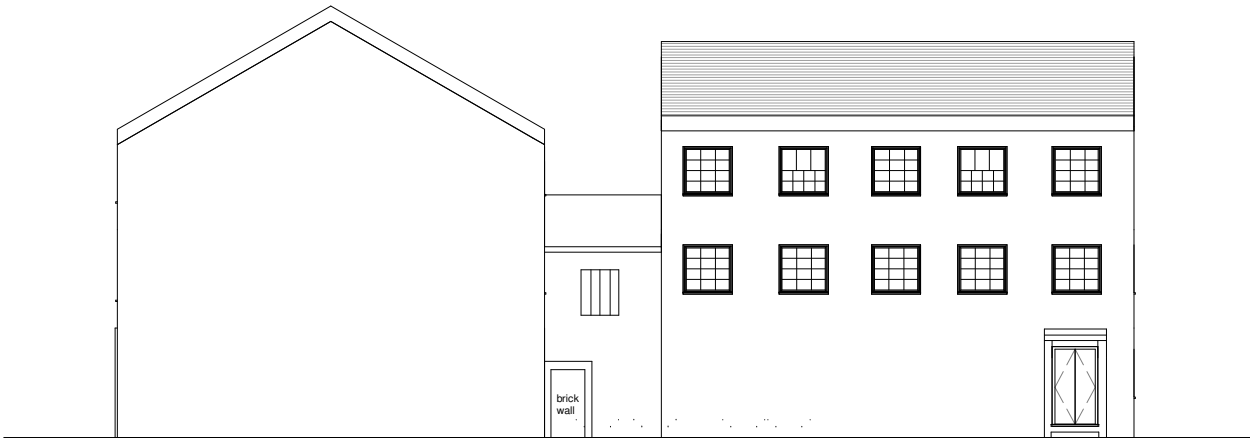


East

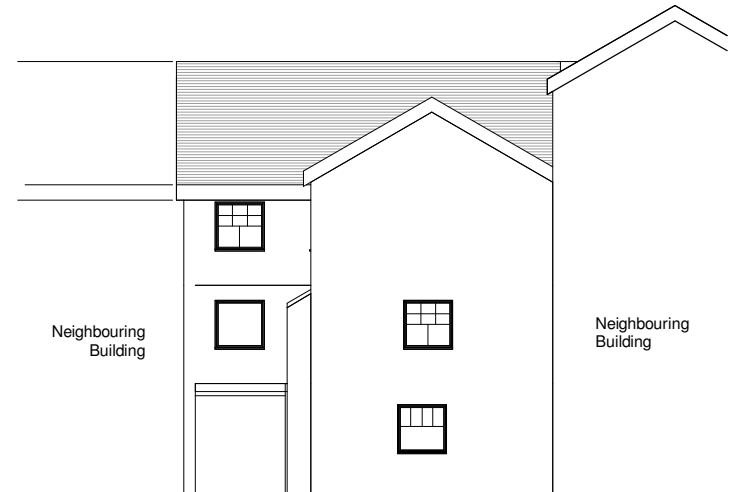

North

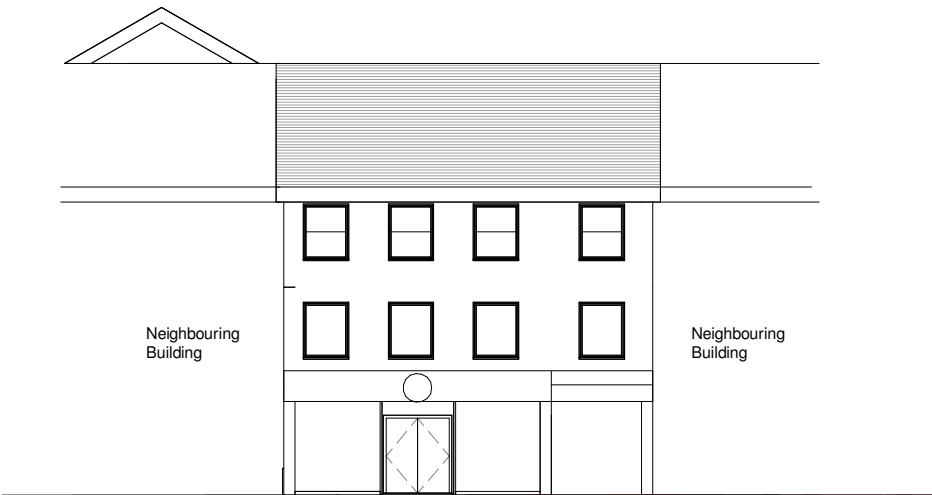

South

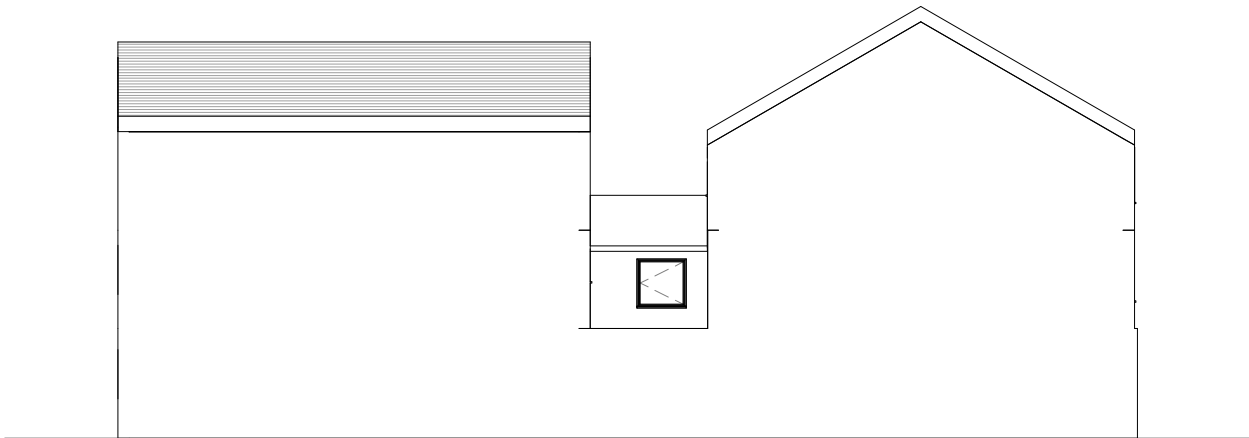


West

PROJECT	CLIENT			
	I Sidyot			
	Project number	Scale (@ A3)		
SHEET	552	1 : 200		
	DRAWING No	Date	REV	
	03	08/08/20		


- ☐ FEASIBILITY
- ☒ PLANNING APPROVAL
- ☐ BUILDING REGULATIONS
- ☐ TENDER
- ☐ CONSTRUCTION

80a Stamford New Rd, Altrincham, Cheshire, WA14 1BS
Web: www.1618architects.com Tel: 0161 928 6622




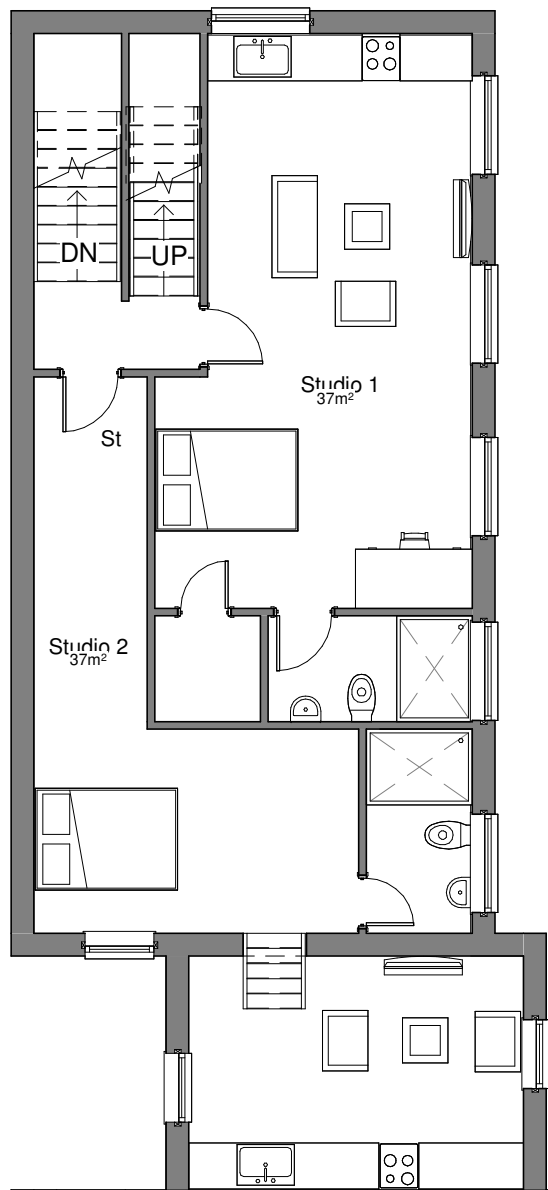

Proposed
First Floor
Plan

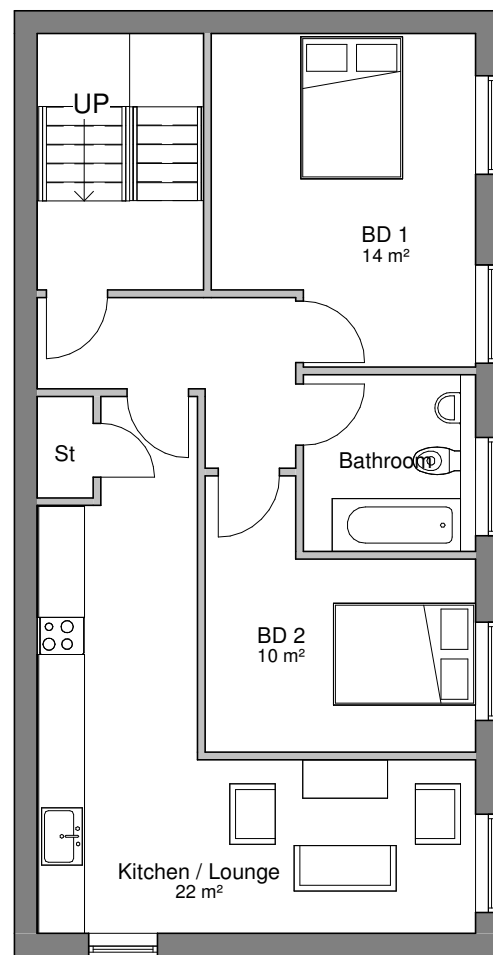

Proposed
Second
Floor Plan

 

VISUAL SCALE 1:100 @ A1

This drawing & Design is the Copyright of 1618 Architects and may not be reproduced in any way without prior written consent.

Any discrepancies on this drawing or between drawings are to be reported to this office.

Unless specifically specified these drawings are not to be used for construction purposes or placing of any orders.

Do not scale from this drawing.

- ☐ FEASIBILITY
- ☒ PLANNING APPROVAL
- ☐ BUILDING REGULATIONS
- ☐ TENDER
- ☐ CONSTRUCTION

PROJECT

Cafe, Huddersfield

SHEET

Proposed Plans

CLIENT

I Sidyot

Project number	Scale (@ A3)	
552	1 : 100	
DRAWING No	Date	REV
07	08/08/20	



80a Stamford New Rd, Altrincham, Cheshire,
WA14 1BS
Web: www.1618architects.com
Tel: 0161 928 6622