




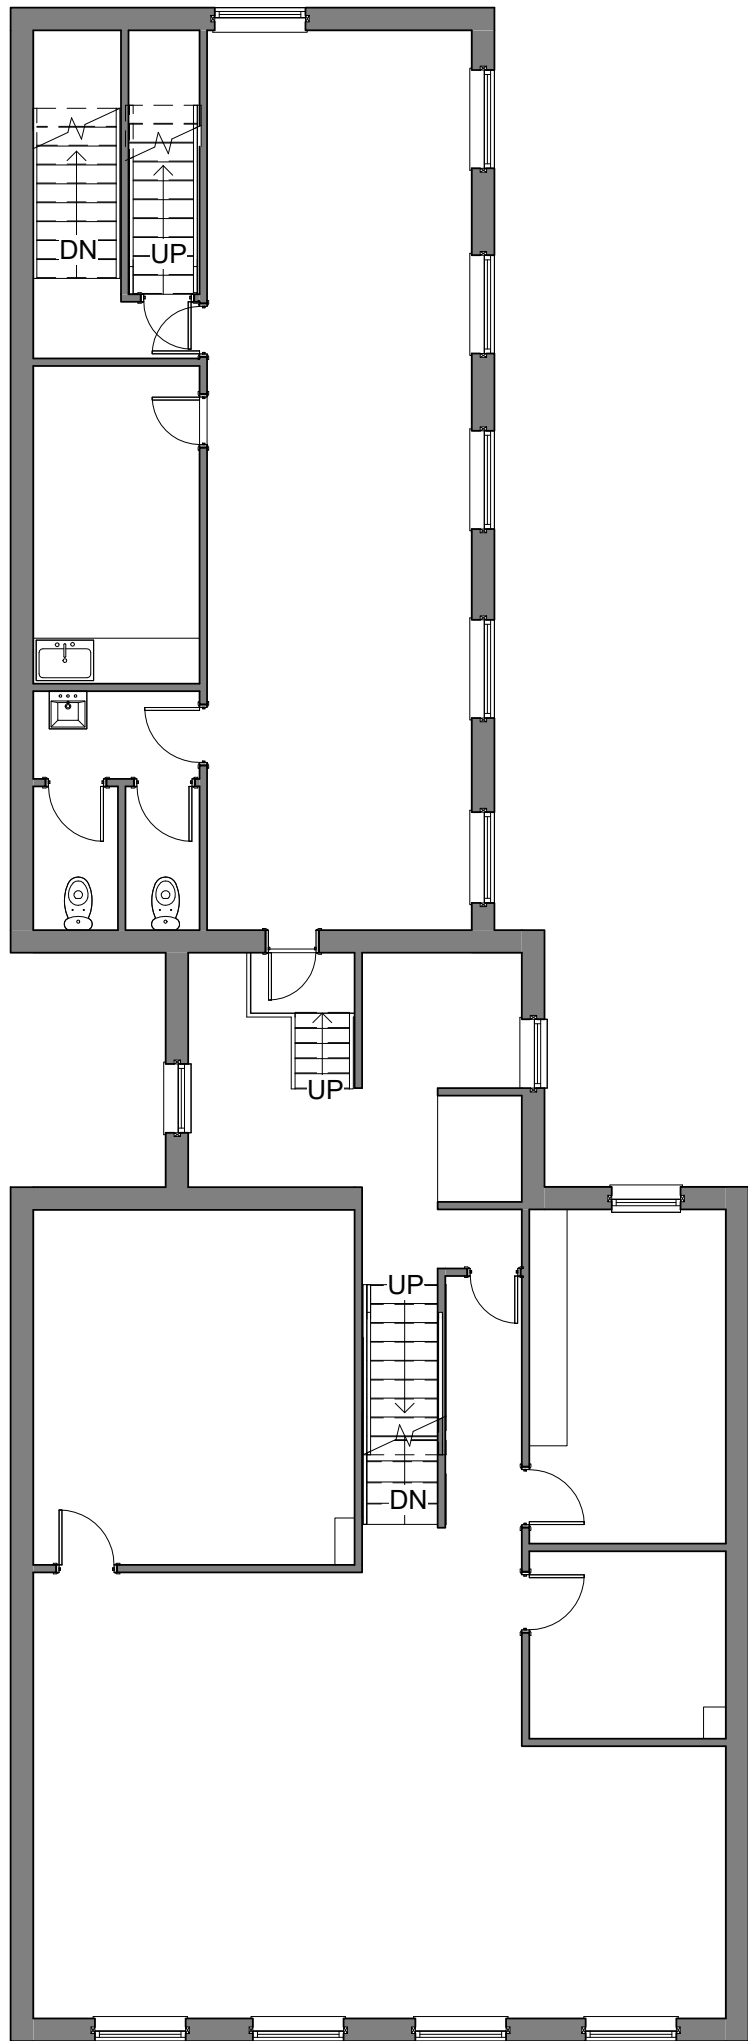

First Floor Plan

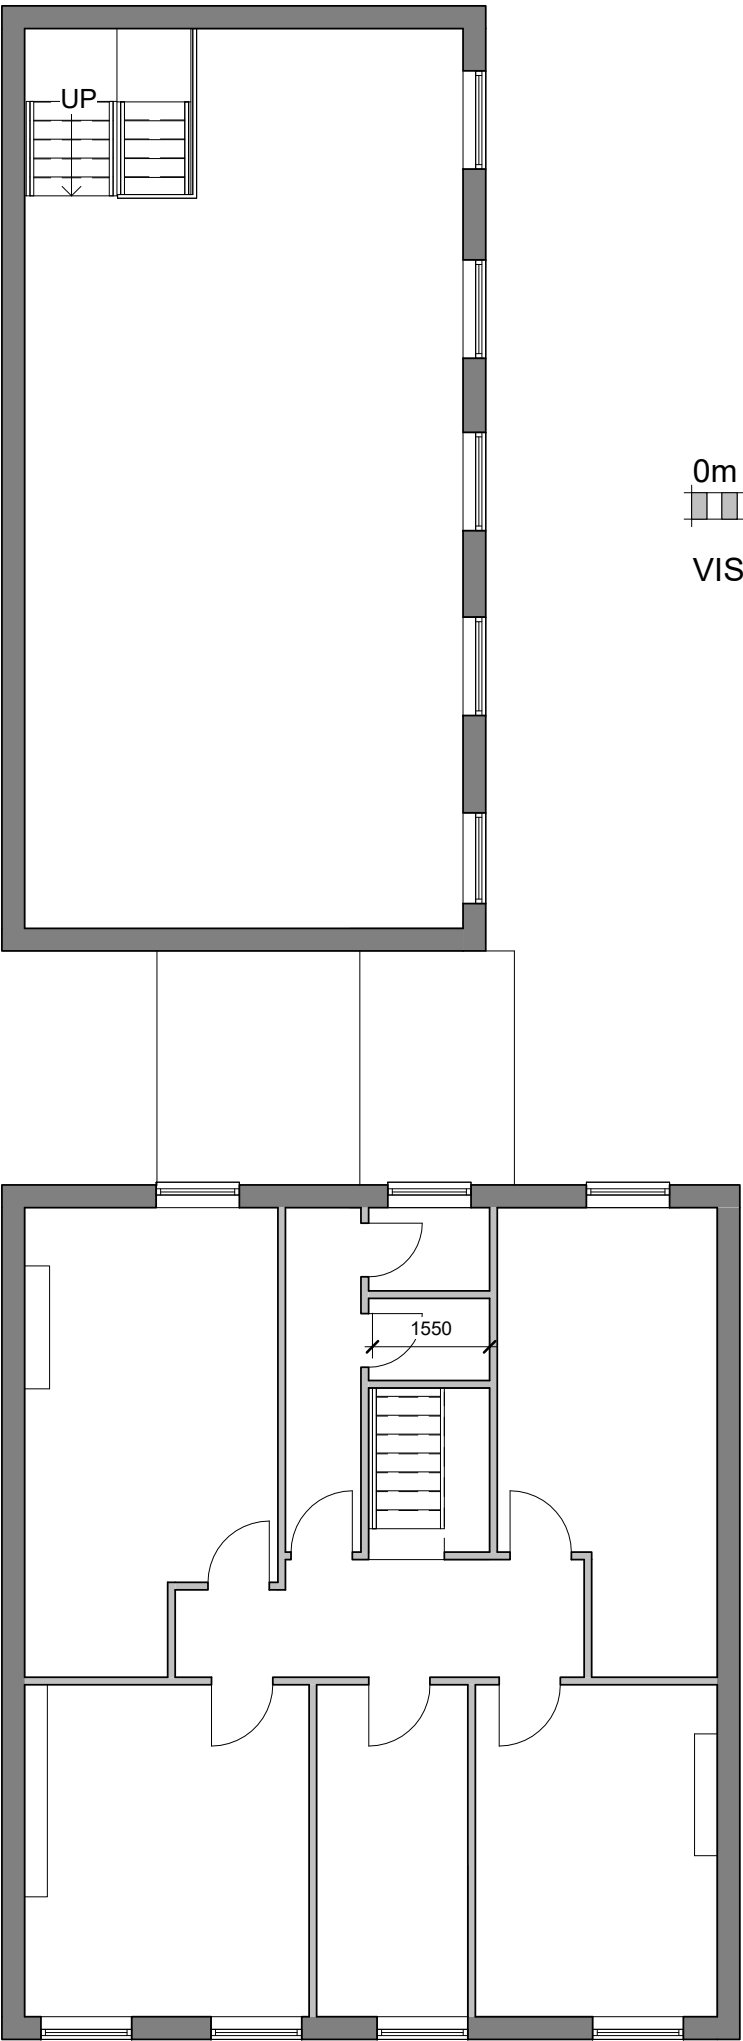

Second Floor Plan

 

VISUAL SCALE 1:100 @ A1

This drawing & Design is the Copyright of 1618 Architects and may not be reproduced in any way without prior written consent.

Any discrepancies on this drawing or between drawings are to be reported to this office.

Unless specifically specified these drawings are not to be used for construction purposes or placing of any orders.

Do not scale from this drawing.

- ☐ FEASIBILITY
- ☒ PLANNING APPROVAL
- ☐ BUILDING REGULATIONS
- ☐ TENDER
- ☐ CONSTRUCTION

PROJECT

Cafe, Huddersfield

SHEET

Existing Plans

CLIENT

I Sidyot

Project number	Scale (@ A3)	
552	1 : 100	
DRAWING No	Date	REV
02	24/02/2023	



80a Stamford New Rd, Altrincham, Cheshire,
WA14 1BS
Web: www.1618architects.com
Tel: 0161 928 6622