


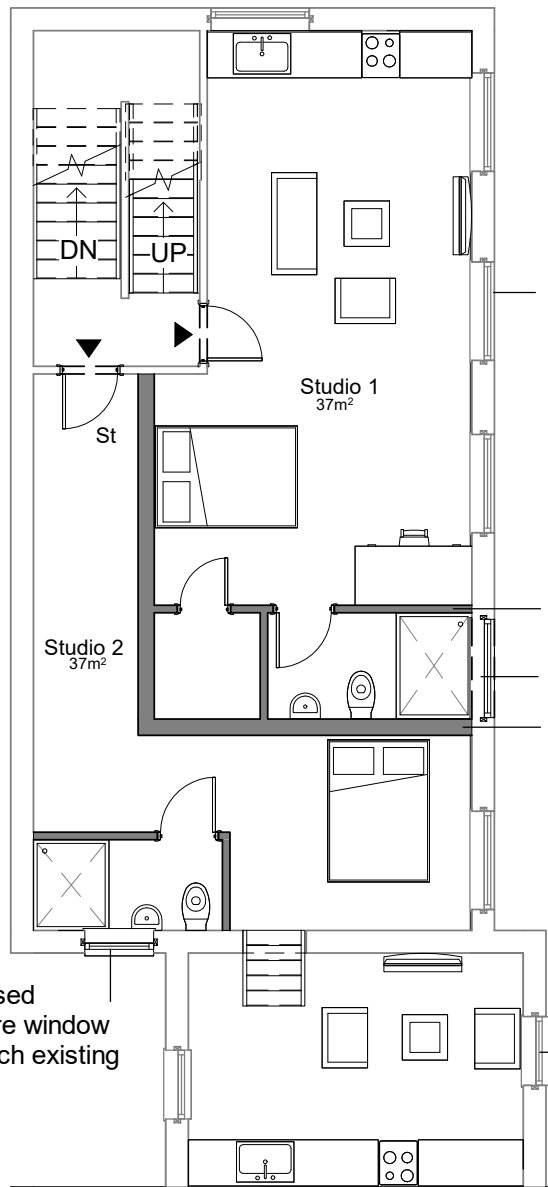

All existing windows to be replaced

Proposed stud wall


Proposed obscure glazing

Proposed separating wall

Proposed obscure window to match existing

Existing windows to be replaced

Proposed First Floor Plan

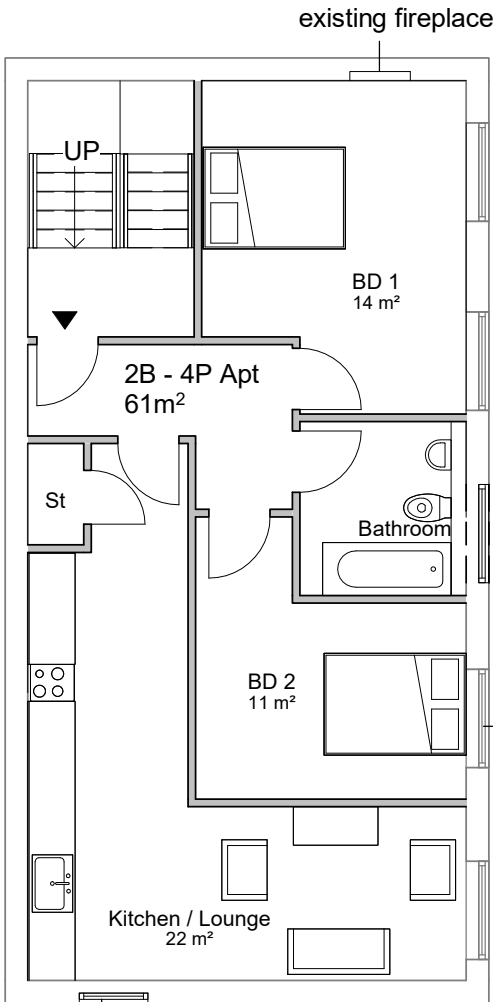

All existing windows to be replaced

Proposed obscure glazing

All existing windows to be replaced

Proposed obscure window to match existing

Proposed Second Floor Plan

This drawing & Design is the Copyright of 1618 Architects and may not be reproduced in any way without prior written consent.

Any discrepancies on this drawing or between drawings are to be reported to this office.

Unless specifically specified these drawings are not to be used for construction purposes or placing of any orders.

Do not scale from this drawing.



VISUAL SCALE 1:100 @ A1

Note:

All existing windows to be replaced with timber framed to match existing windows.

All proposed windows to match existing timber framed

- ☐ FEASIBILITY
- ☒ PLANNING APPROVAL
- ☐ BUILDING REGULATIONS
- ☐ TENDER
- ☐ CONSTRUCTION

PROJECT

Cafe, Huddersfield

SHEET

Proposed Plans

CLIENT

I Sidyt

Project number	Scale (@ A3)	
552	1 : 100	
DRAWING No	Date	REV
07	24/02/2023	



80a Stamford New Rd, Altrincham, Cheshire, WA14 1BS
 Web: www.1618architects.com
 Tel: 0161 928 6622