


Notes:
- Do not scale this drawing.
- All dimensions to be checked on site prior to construction.
- Designer to be notified of discrepancies in figured dimensions.
- This drawing is copyright to PMK Design Associates.

Key/Legend:

Therapies

Therapies GIA: 1,195m²

No Works

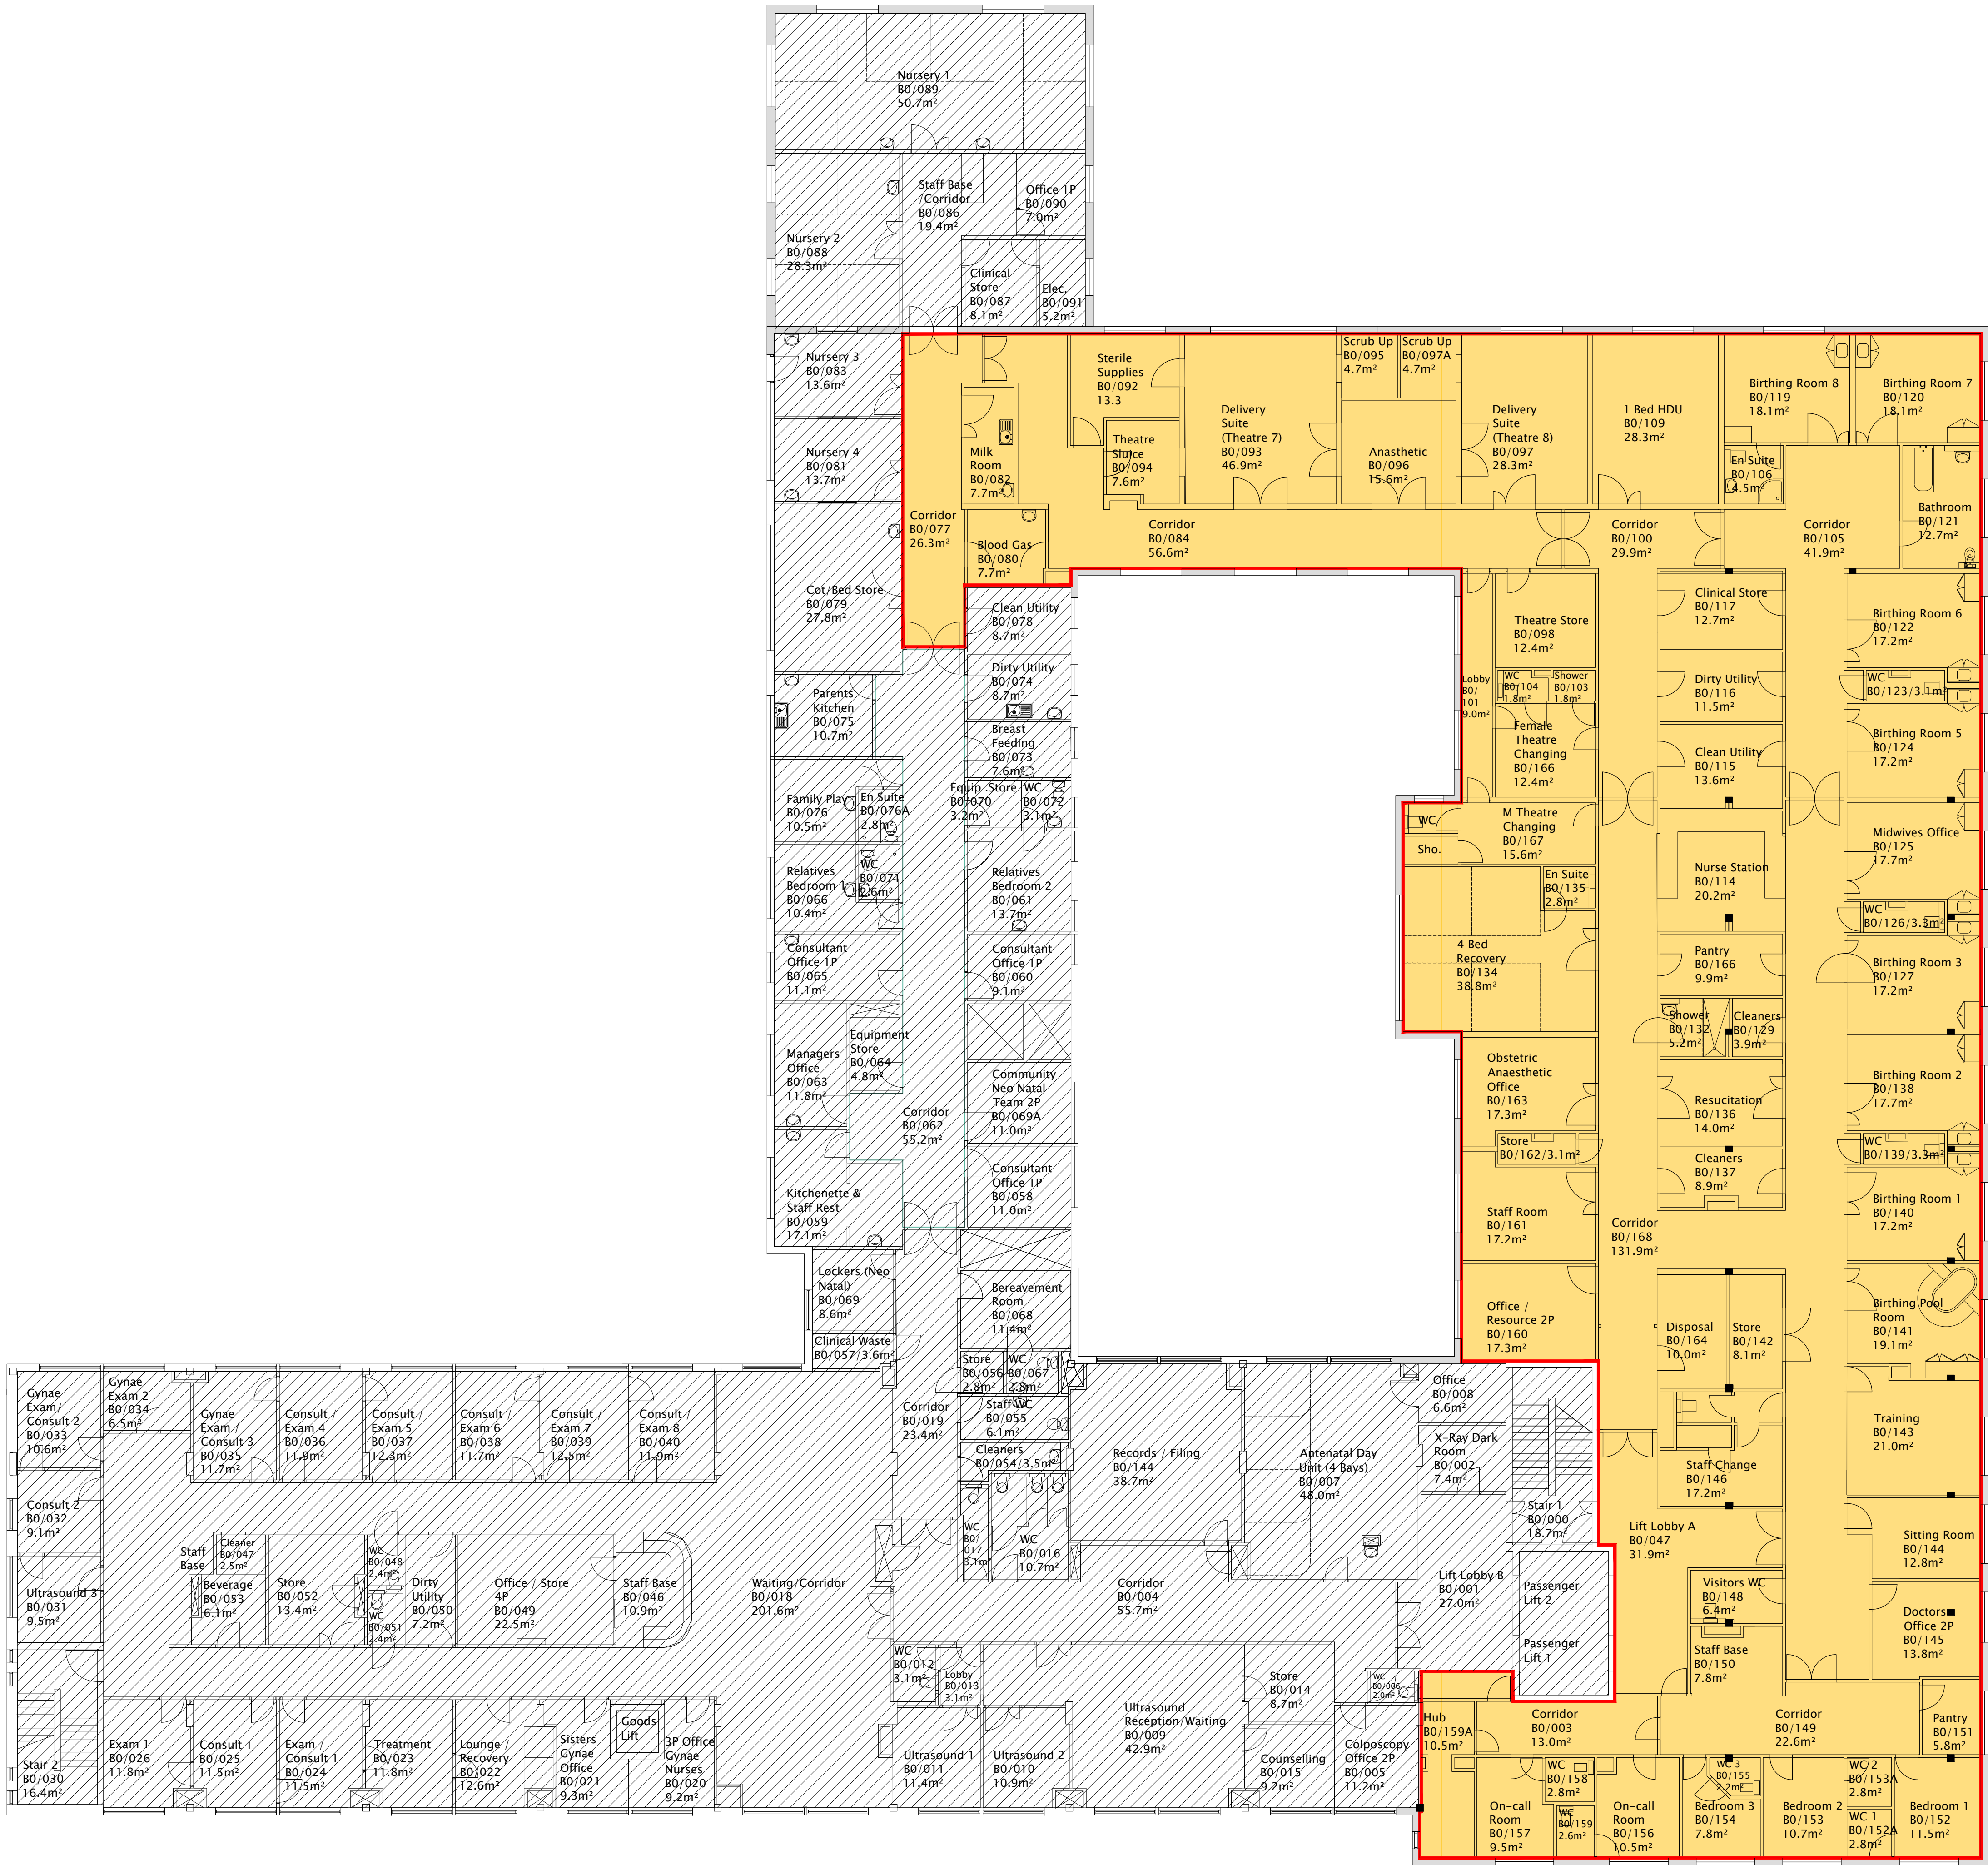

A	Minor Updates following site survey and scale amended to 1:125	30.08.2021
	Rev: Description	M.C.P. Date:

Revisions:	
Drawing Status:	

planning

Client:
The Mid Yorkshire Hospitals NHS Trust

Project Title:
Proposed Therapy Department,
Bronte Tower, First Floor,
Dewsbury & District Hospital

Drawing Title:
First Floor Plan
as Existing

Date:	Scale:	Sheet:
16.02.21	1:125	A1

Project No:	Drawing No:	Revision:
21004	[00] 01	A

Entrance 3, HCC, Kings Road, Harrogate, HG1 5LA
Tel: 01423 790 146 - Fax: 01423 790 227
Email: info@pmkdesignassociates.com

pmk design associates