



GROUND FLOOR PLAN

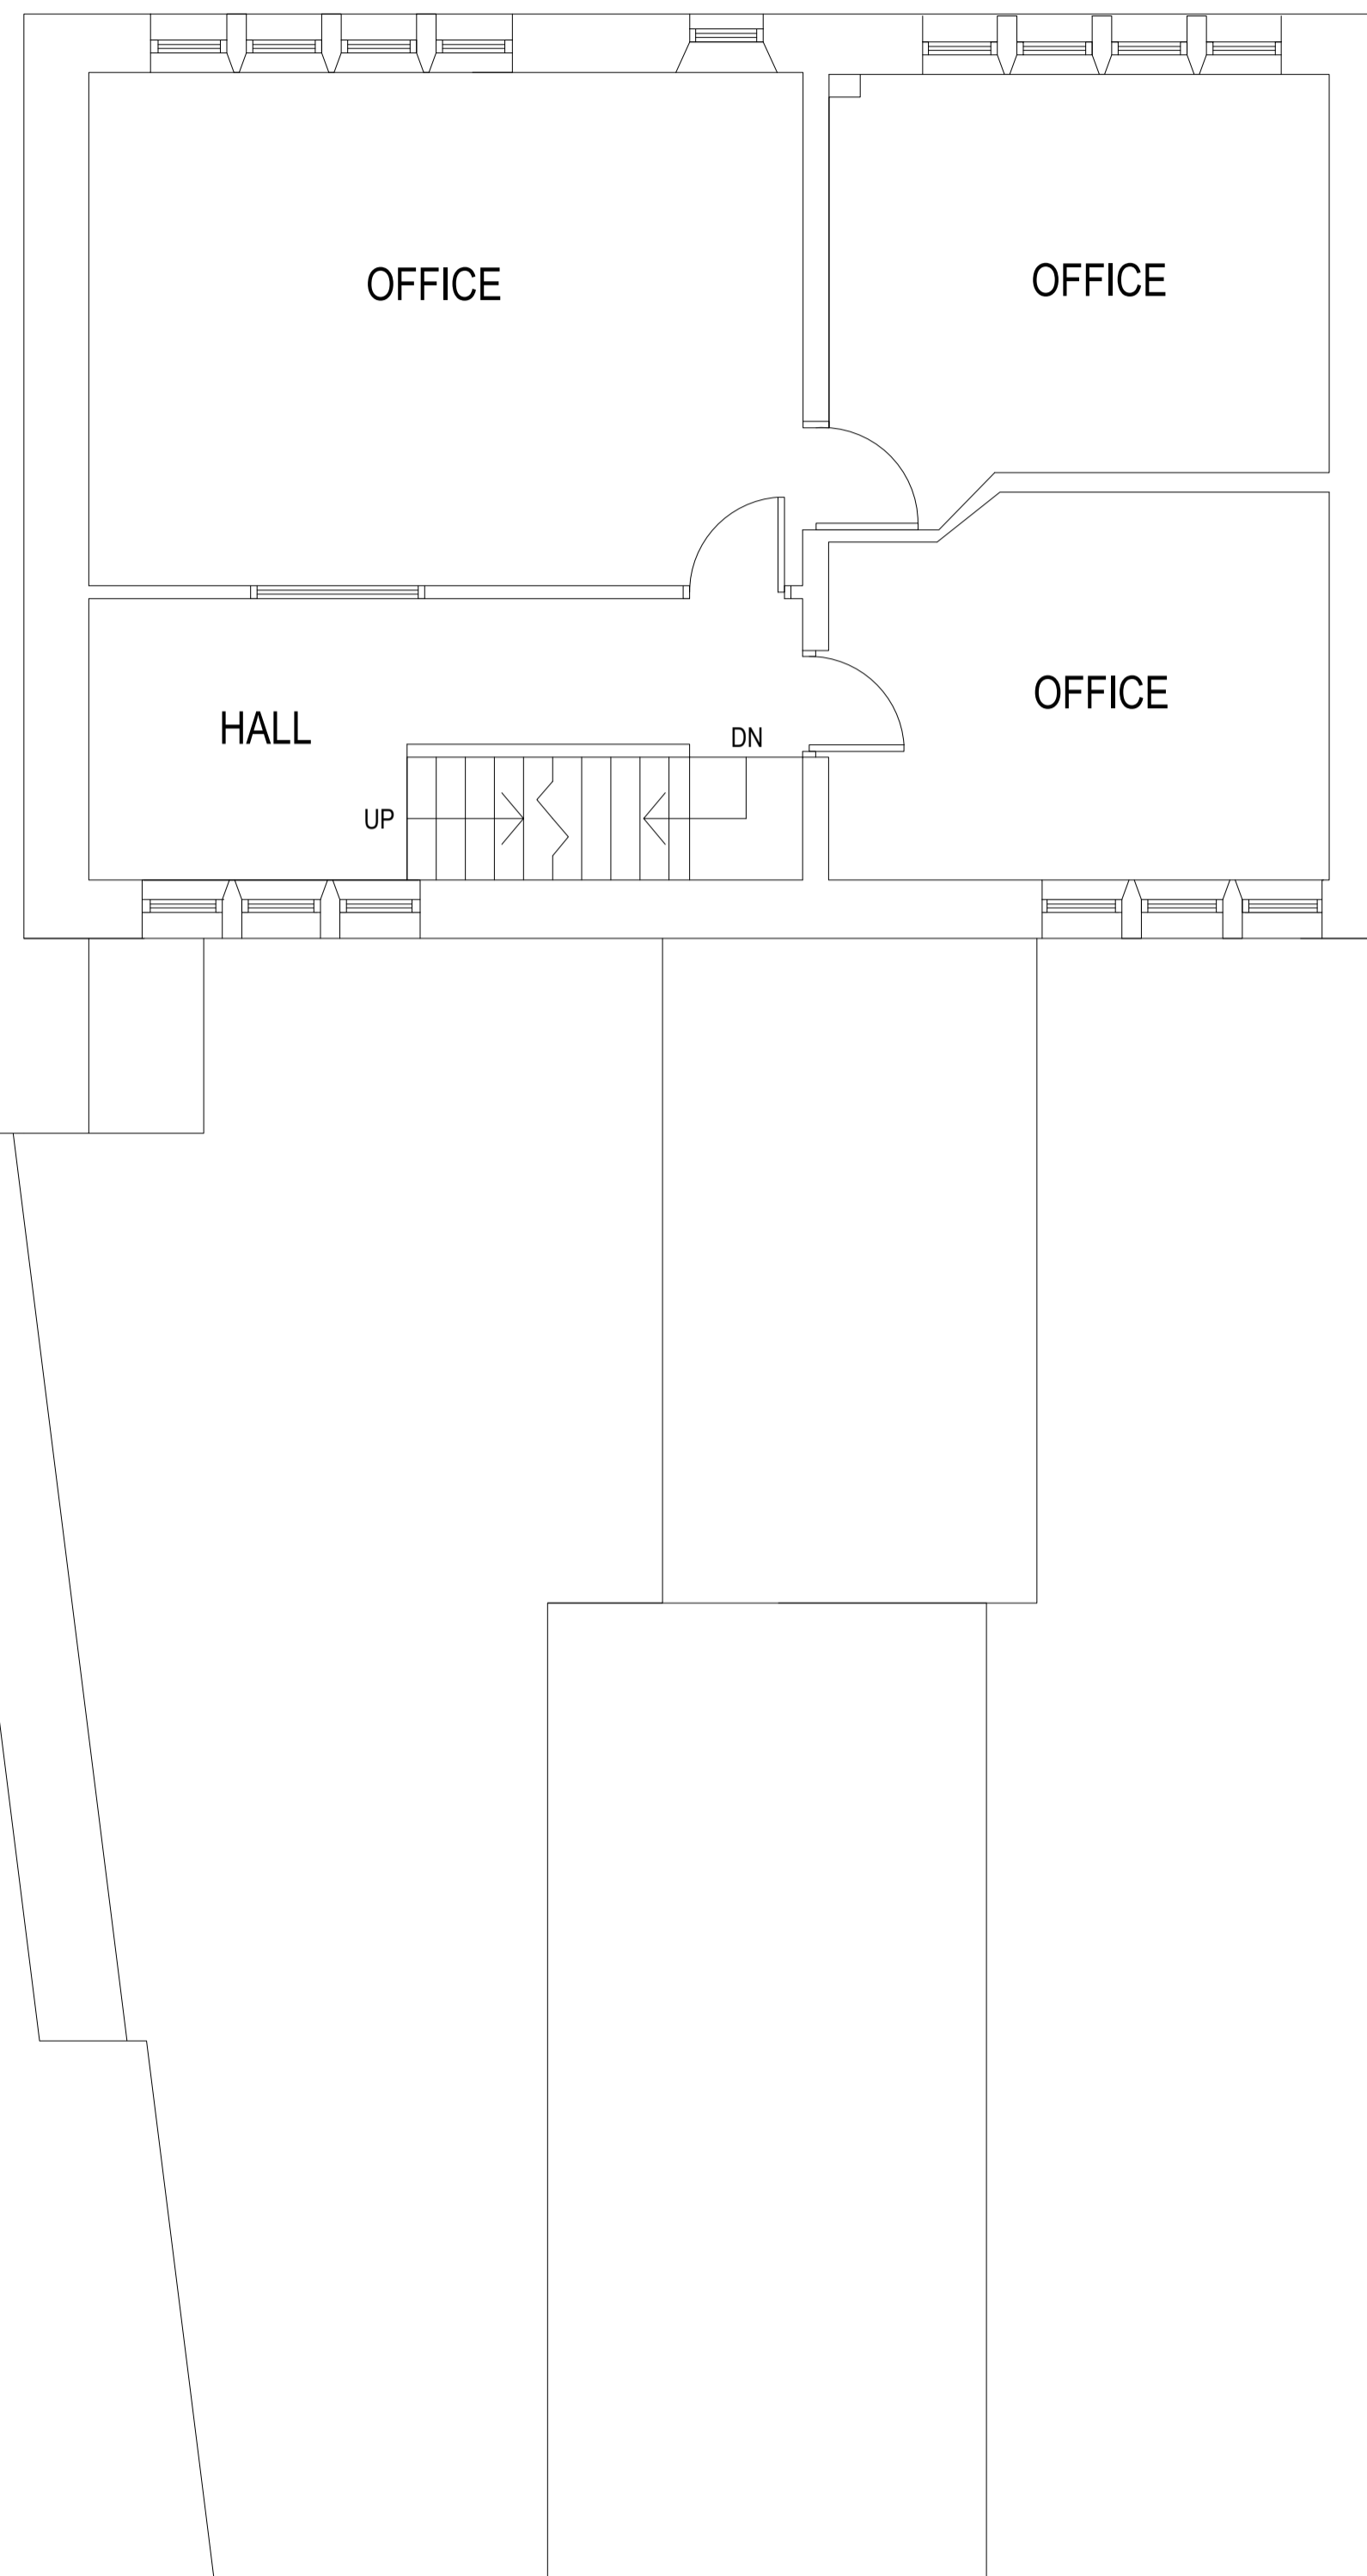

FIRST FLOOR PLAN

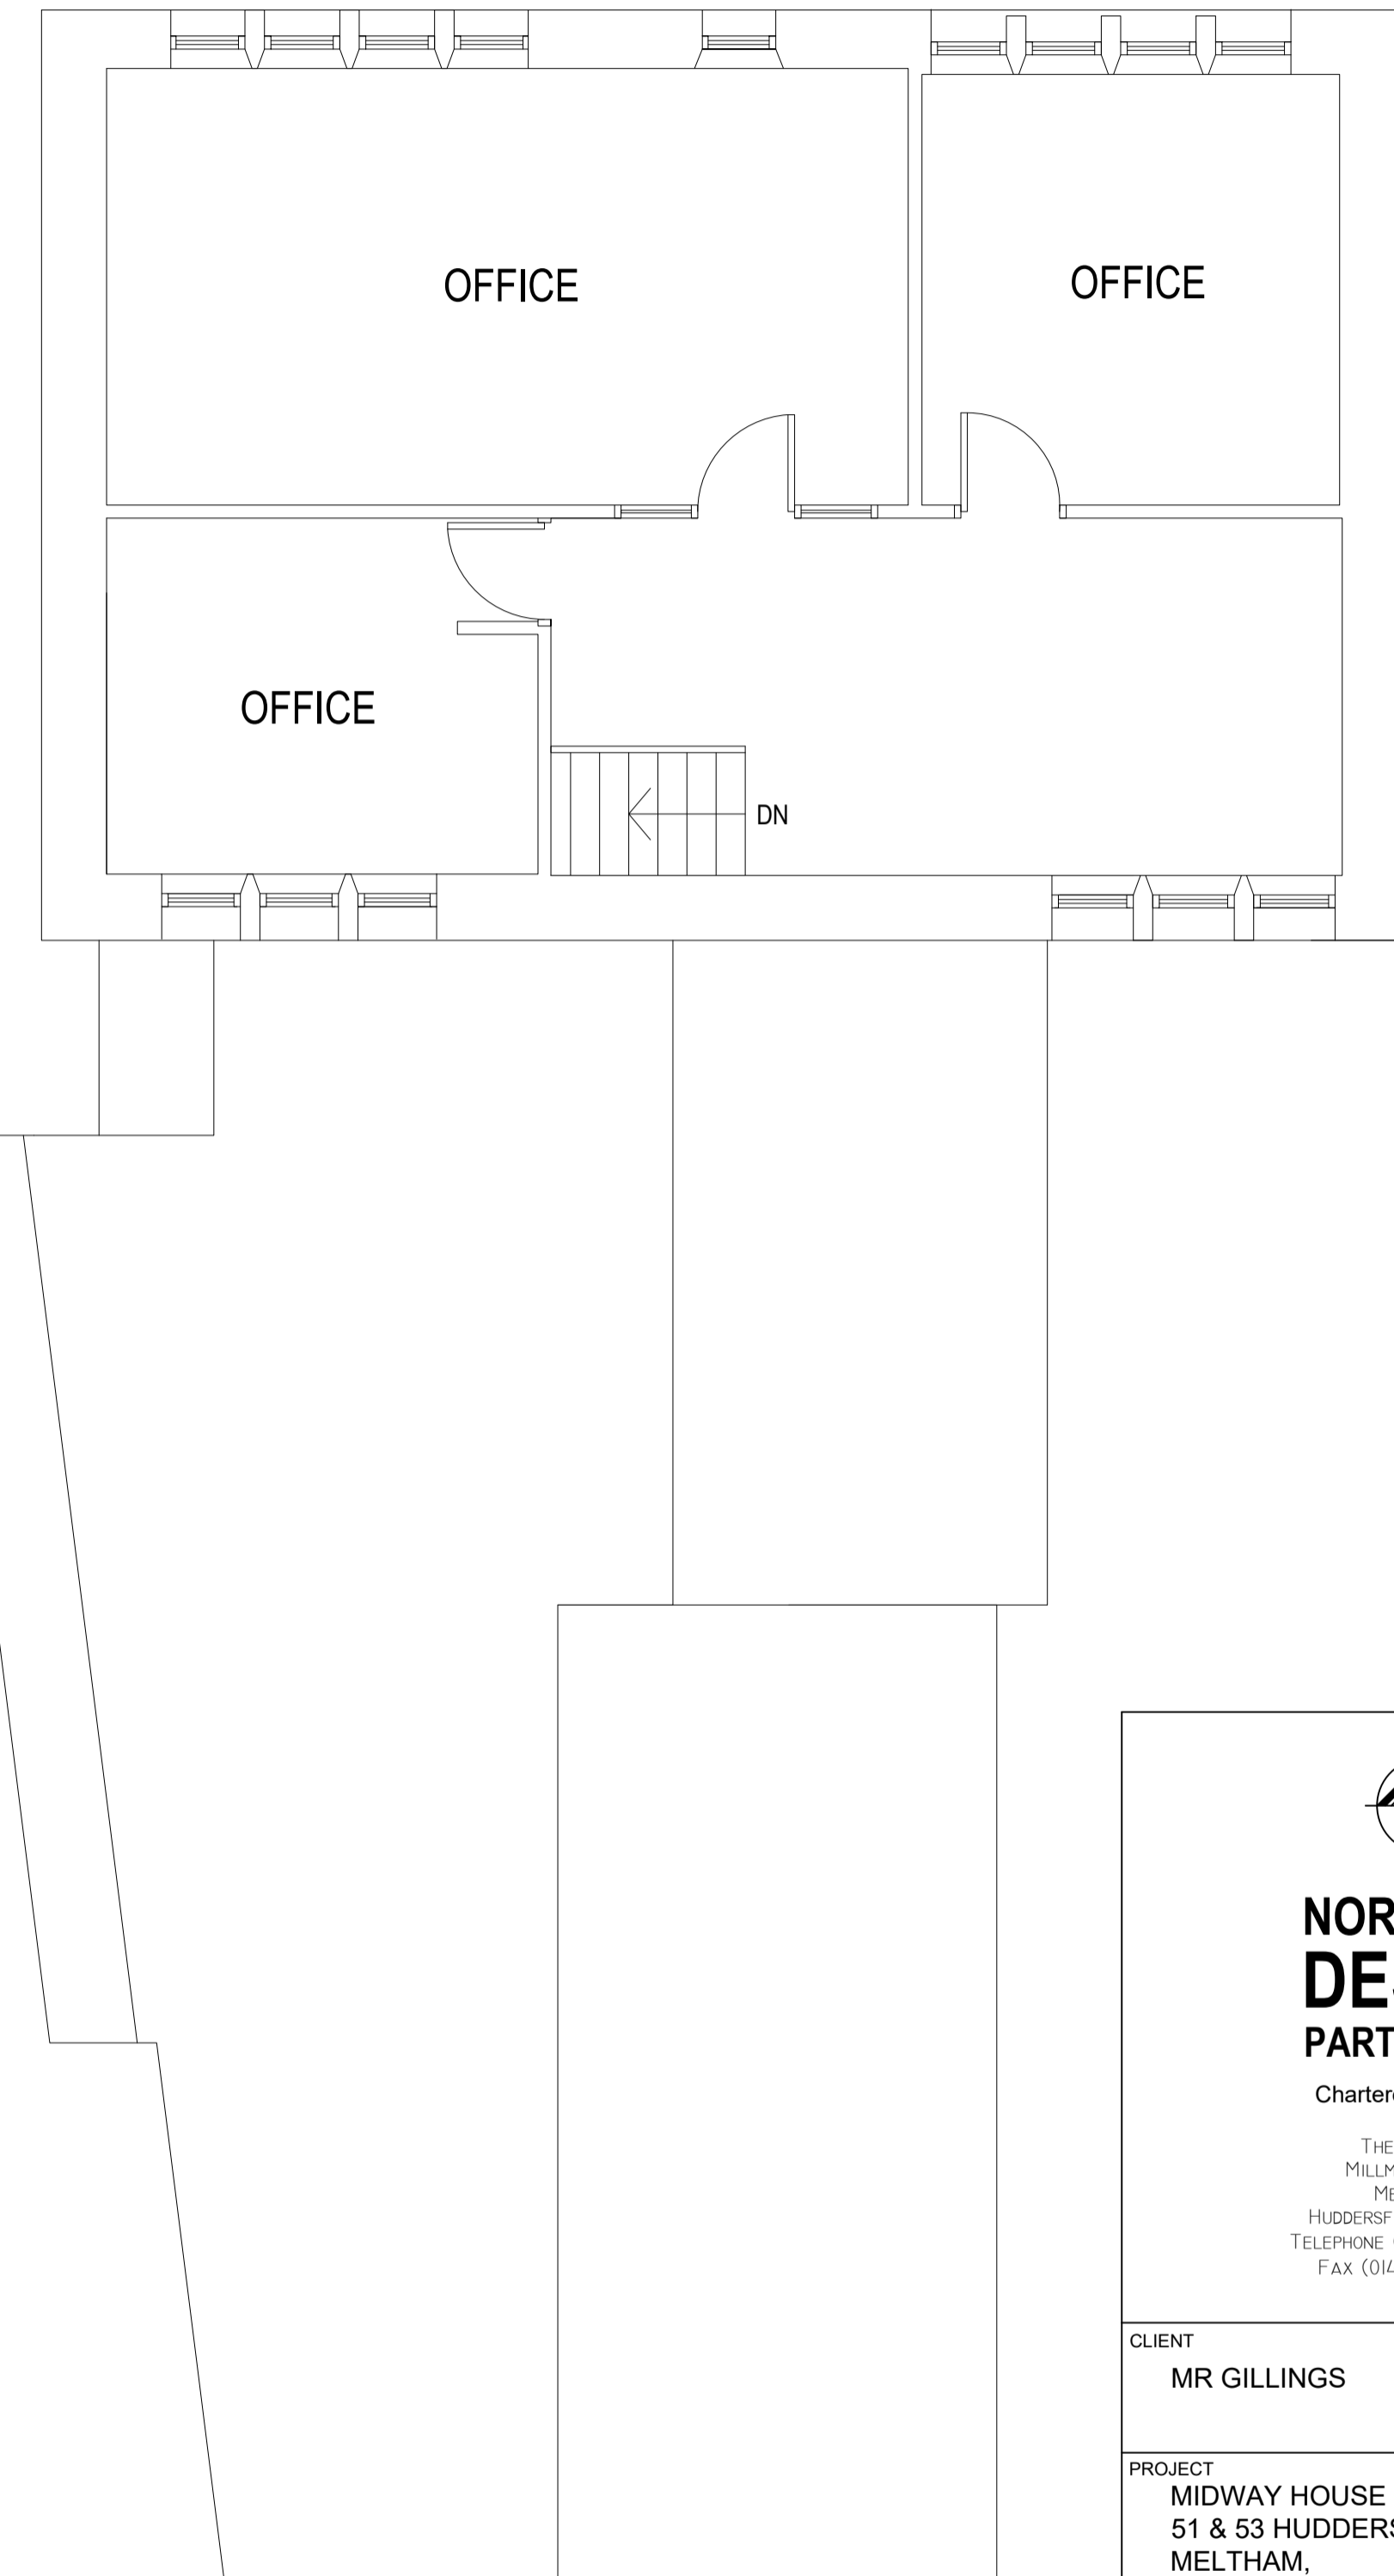

SECOND FLOOR PLAN



**NORTHERN
DESIGN
PARTNERSHIP**
Chartered Architects

THE CHAPEL
MILLMOOR ROAD
MELTHAM
HUDDERSFIELD HD9 5JU
TELEPHONE (01484) 856868
FAX (01484) 856969

CLIENT			
MR GILLINGS			
PROJECT			
MIDWAY HOUSE 51 & 53 HUDDERSFIELD ROAD MELTHAM, HOLMFIRTH HD9 4AF			
DRAWING TITLE			
EXISTING PLANS			
Rev.	Notes	Date	Drawn
*	*	*	*
SCALE	1:50 AT A1	02/20	M.G
PROJECT No.	DRAWING No.	Rev.	
2015	01	-	