




GROUND FLOOR PLANS

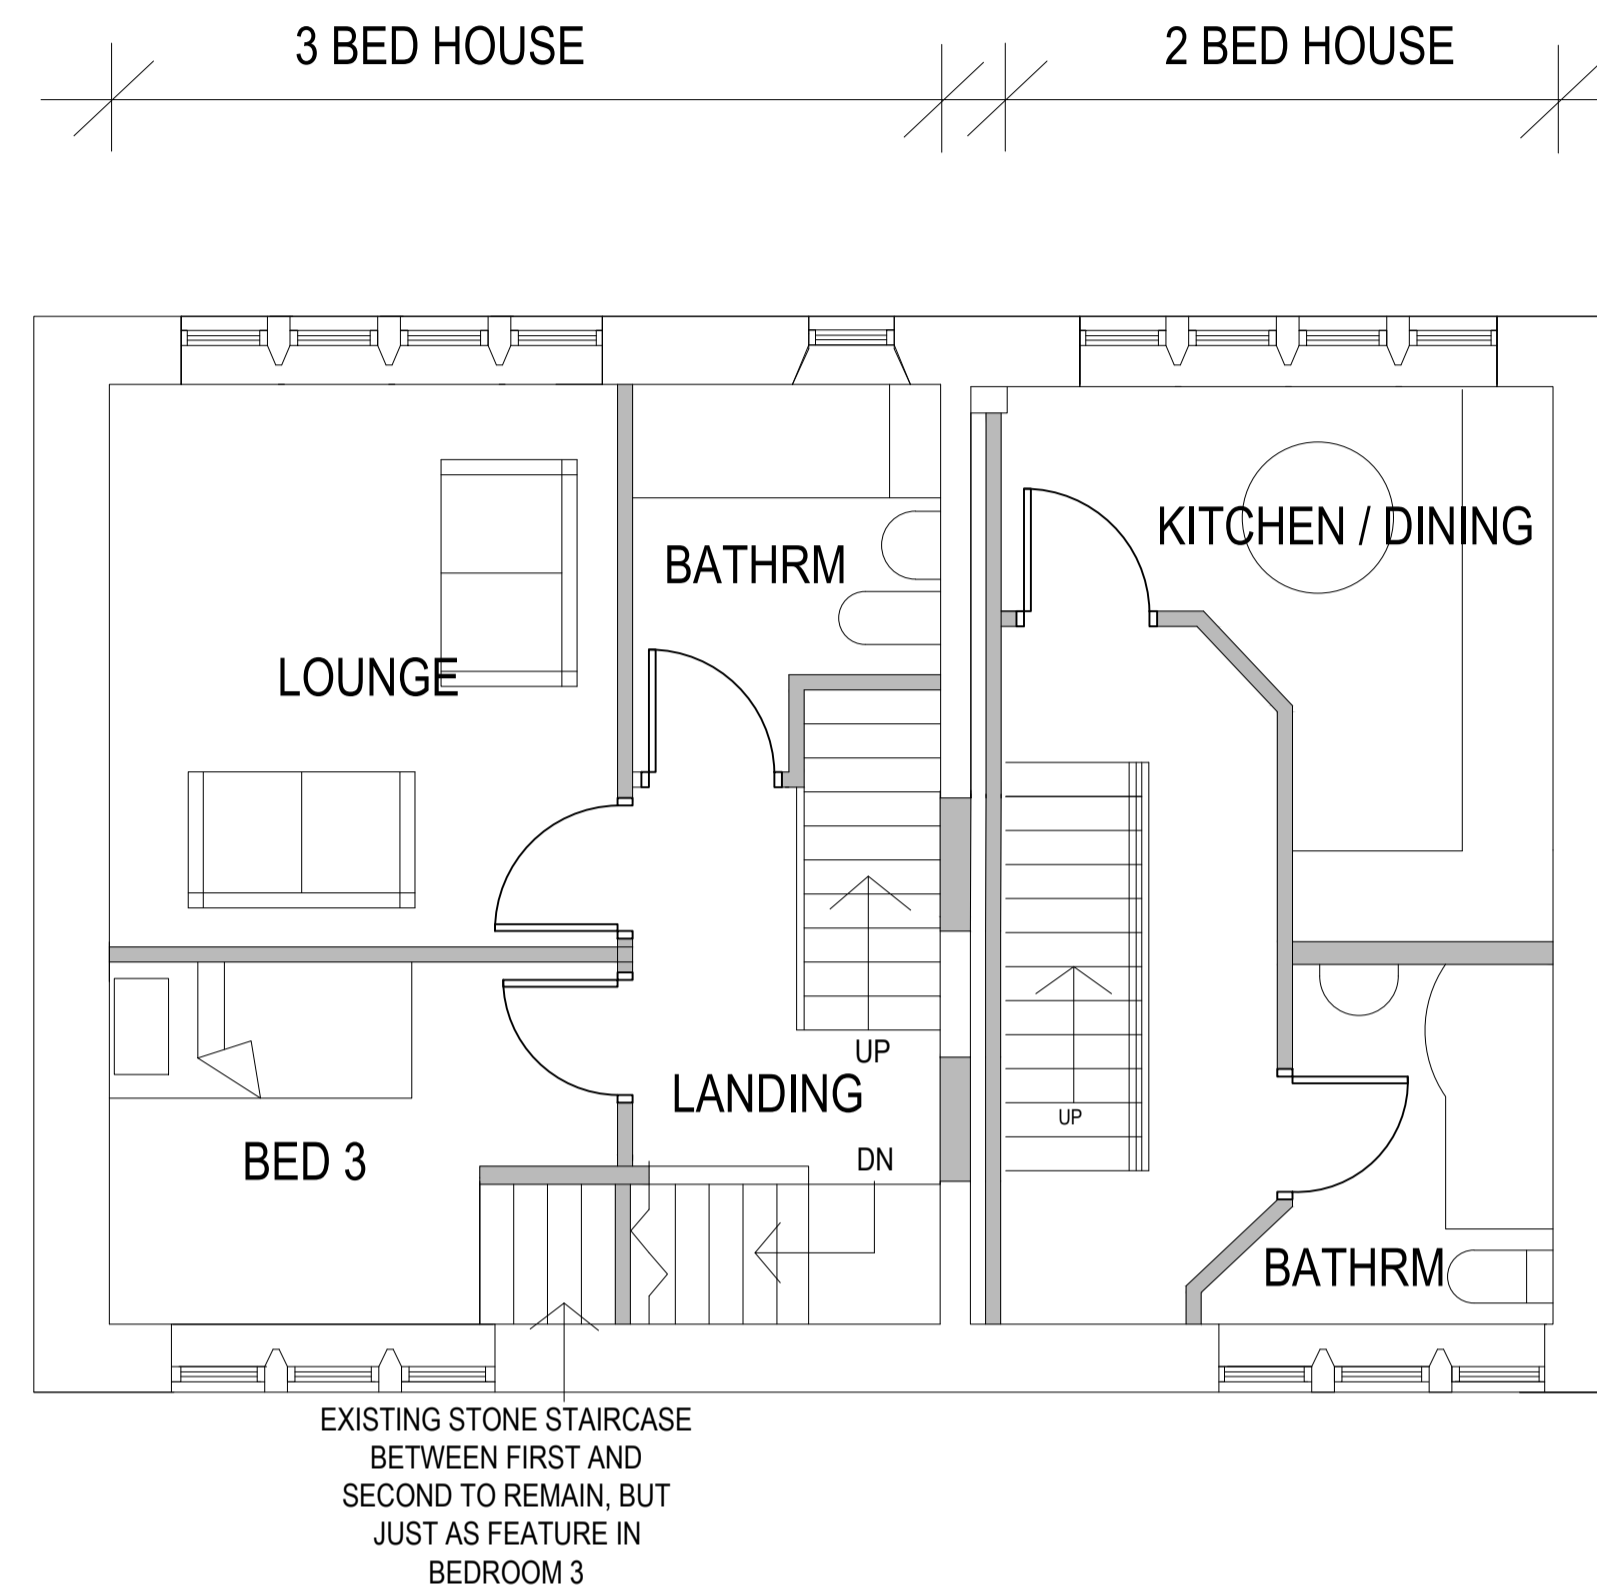

FIRST FLOOR PLANS

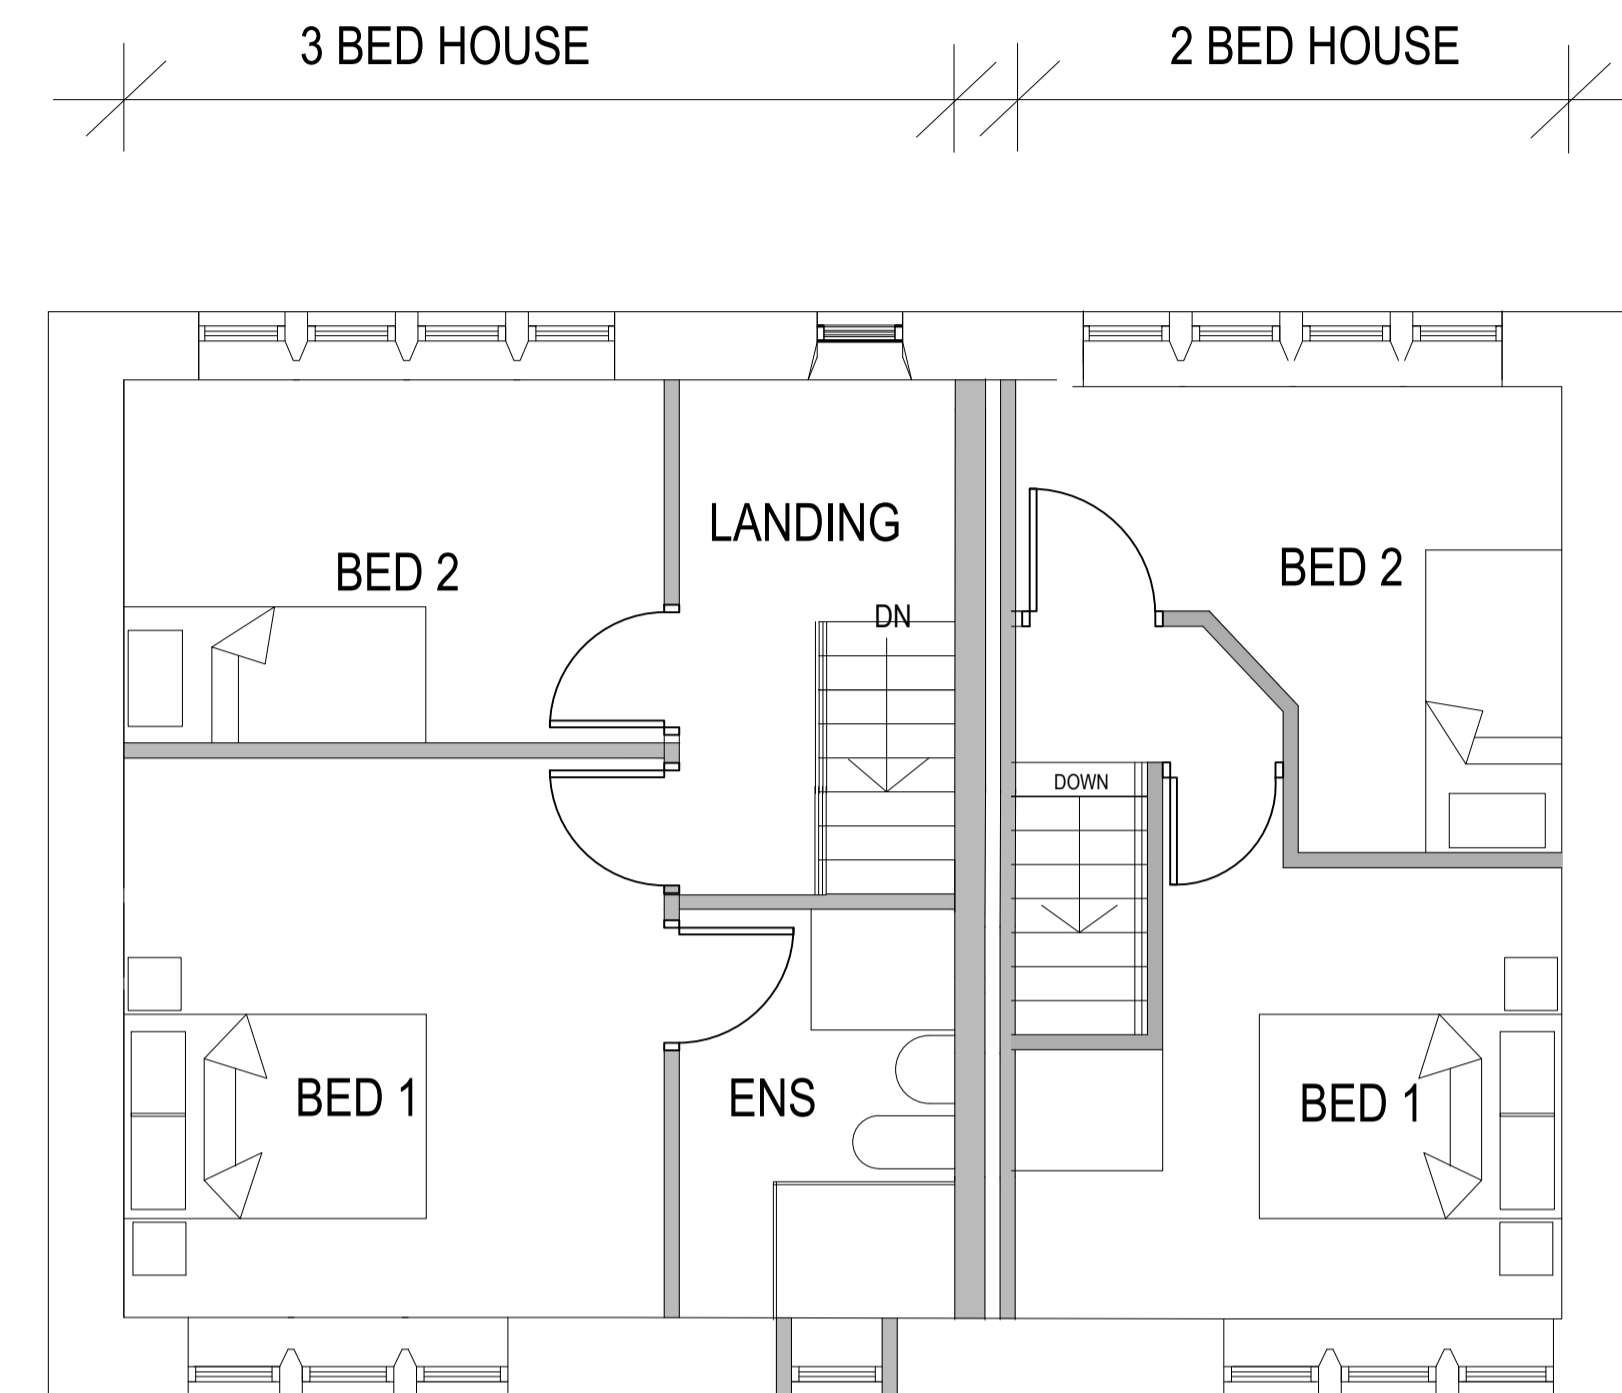

SECOND FLOOR PLANS

 <b>NORTHERN DESIGN PARTNERSHIP</b> Chartered Architects THE CHAPEL MILLMOOR ROAD MELTHAM HUDDERSFIELD HD9 5JU TELEPHONE (01484) 856868 FAX (01484) 856969			
CLIENT			
MR GILLINGS			
PROJECT			
MIDWAY HOUSE 51 & 53 HUDDERSFIELD ROAD MELTHAM, HOLMFIRTH HD9 4AF			
DRAWING TITLE			
PROPOSED PLANS OF MIDWAY HOUSE			
Rev.	Notes	Date	Drawn
A	PLANS REVISED	02/21	PB
SCALE	1:50 @ A1	03/20	PB
PROJECT No.	DRAWING No.	Rev.	
2015	04	A	