



IF IN ANY DOUBT PLEASE ASK THE ARCHITECT FOR CLARIFICATION.
 DO NOT SCALE FROM DRAWING. ALL DIMENSIONS TO BE CHECKED ON SITE.
 THE COPYRIGHT FOR THESE DRAWINGS REMAINS THE PROPERTY OF THE ARCHITECT.
 THEY MUST NOT BE REPRODUCED IN ANY WAY WITHOUT THE ARCHITECT'S PRIOR
 WRITTEN CONSENT.

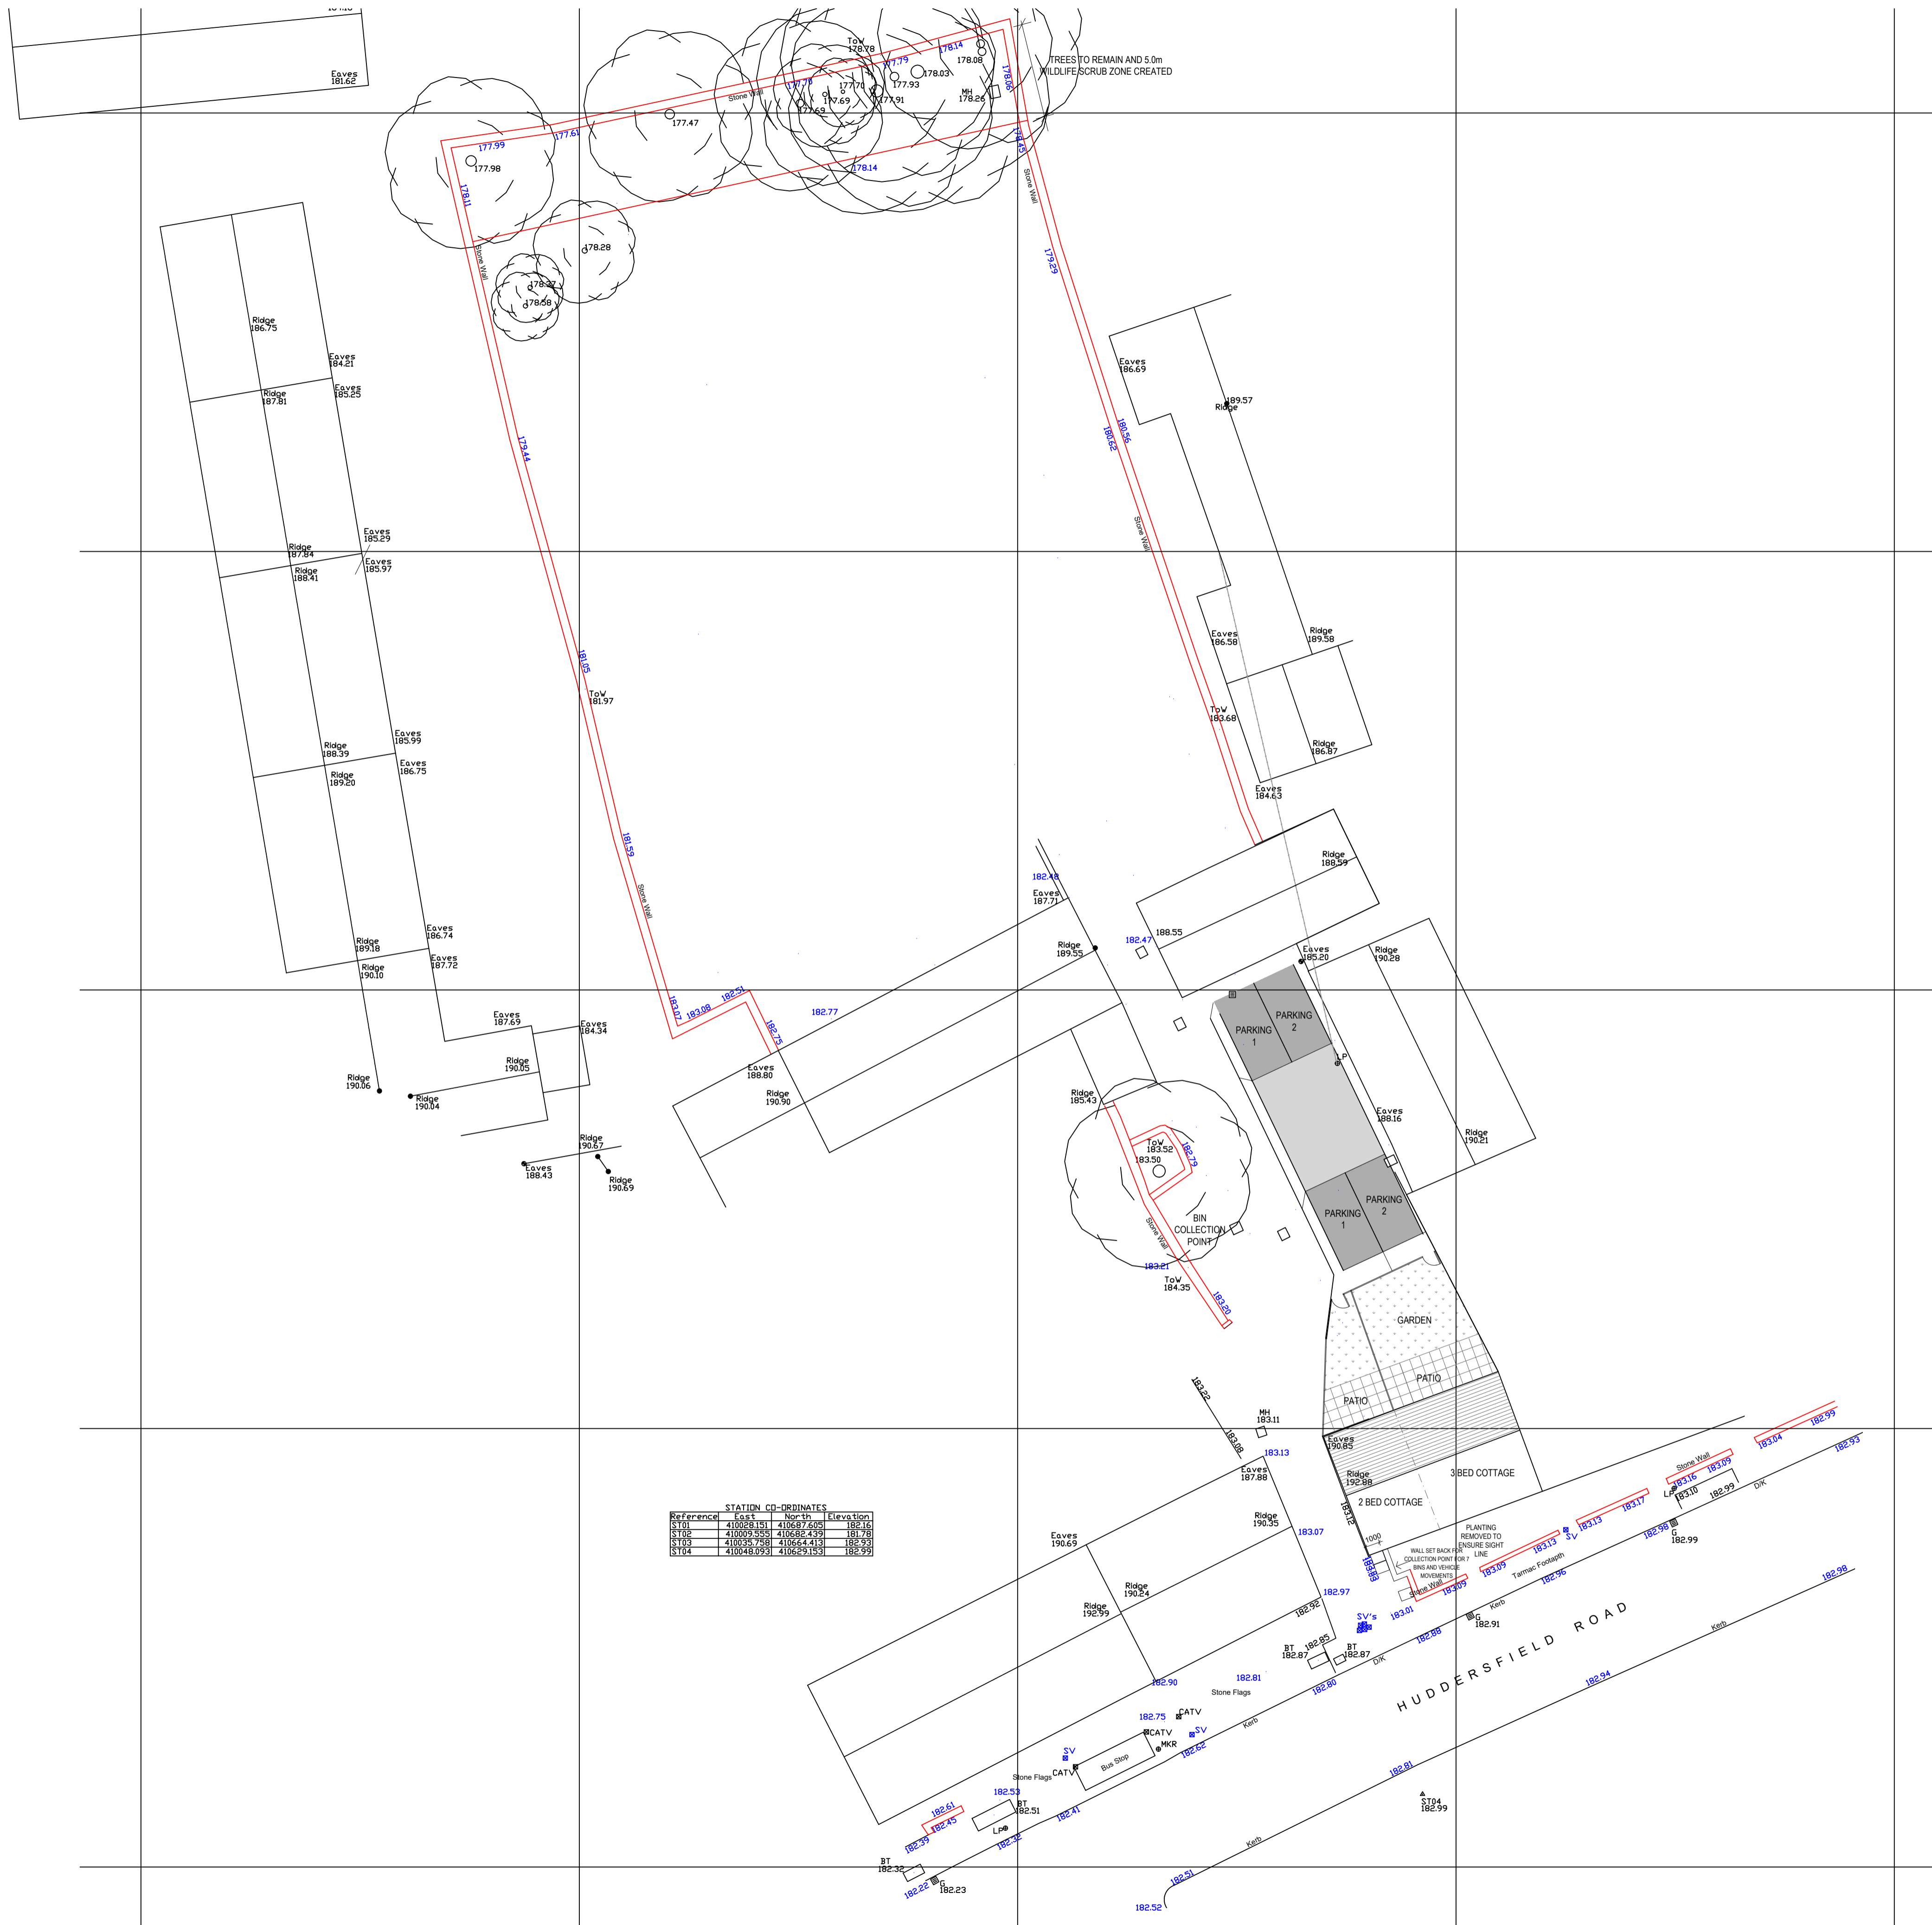

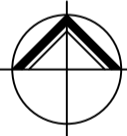

**NORTHERN
DESIGN
PARTNERSHIP**
Chartered Architects

THE CHAPEL
MILLMOOR ROAD
MELTHAM
HUDDERSFIELD HD9 5JU
TELEPHONE (01484) 856868
FAX (01484) 856969

CLIENT
MR GILLINGS

PROJECT
**MIDWAY HOUSE
51 & 53 HUDDERSFIELD ROAD
MELTHAM,
HOLMFIRTH HD9 4AF**

DRAWING TITLE
**PROPOSED SITE PLAN
(CHANGE OF USE)**

Rev.	Notes	Date	Drawn
A	BIN COLLECTION POINT ADDED	09/21	PB

SCALE 1:200 @ A1 09/20 PB

PROJECT No.	DRAWING No.	Rev.
2015	08	A