



IF IN ANY DOUBT PLEASE ASK THE ARCHITECT FOR CLARIFICATION.  
 DO NOT SCALE FROM DRAWING. ALL DIMENSIONS TO BE CHECKED ON SITE.  
 THE COPYRIGHT FOR THESE DRAWINGS REMAINS THE PROPERTY OF THE ARCHITECT.  
 THEY MUST NOT BE REPRODUCED IN ANY WAY WITHOUT THE ARCHITECT'S PRIOR  
 WRITTEN CONSENT.

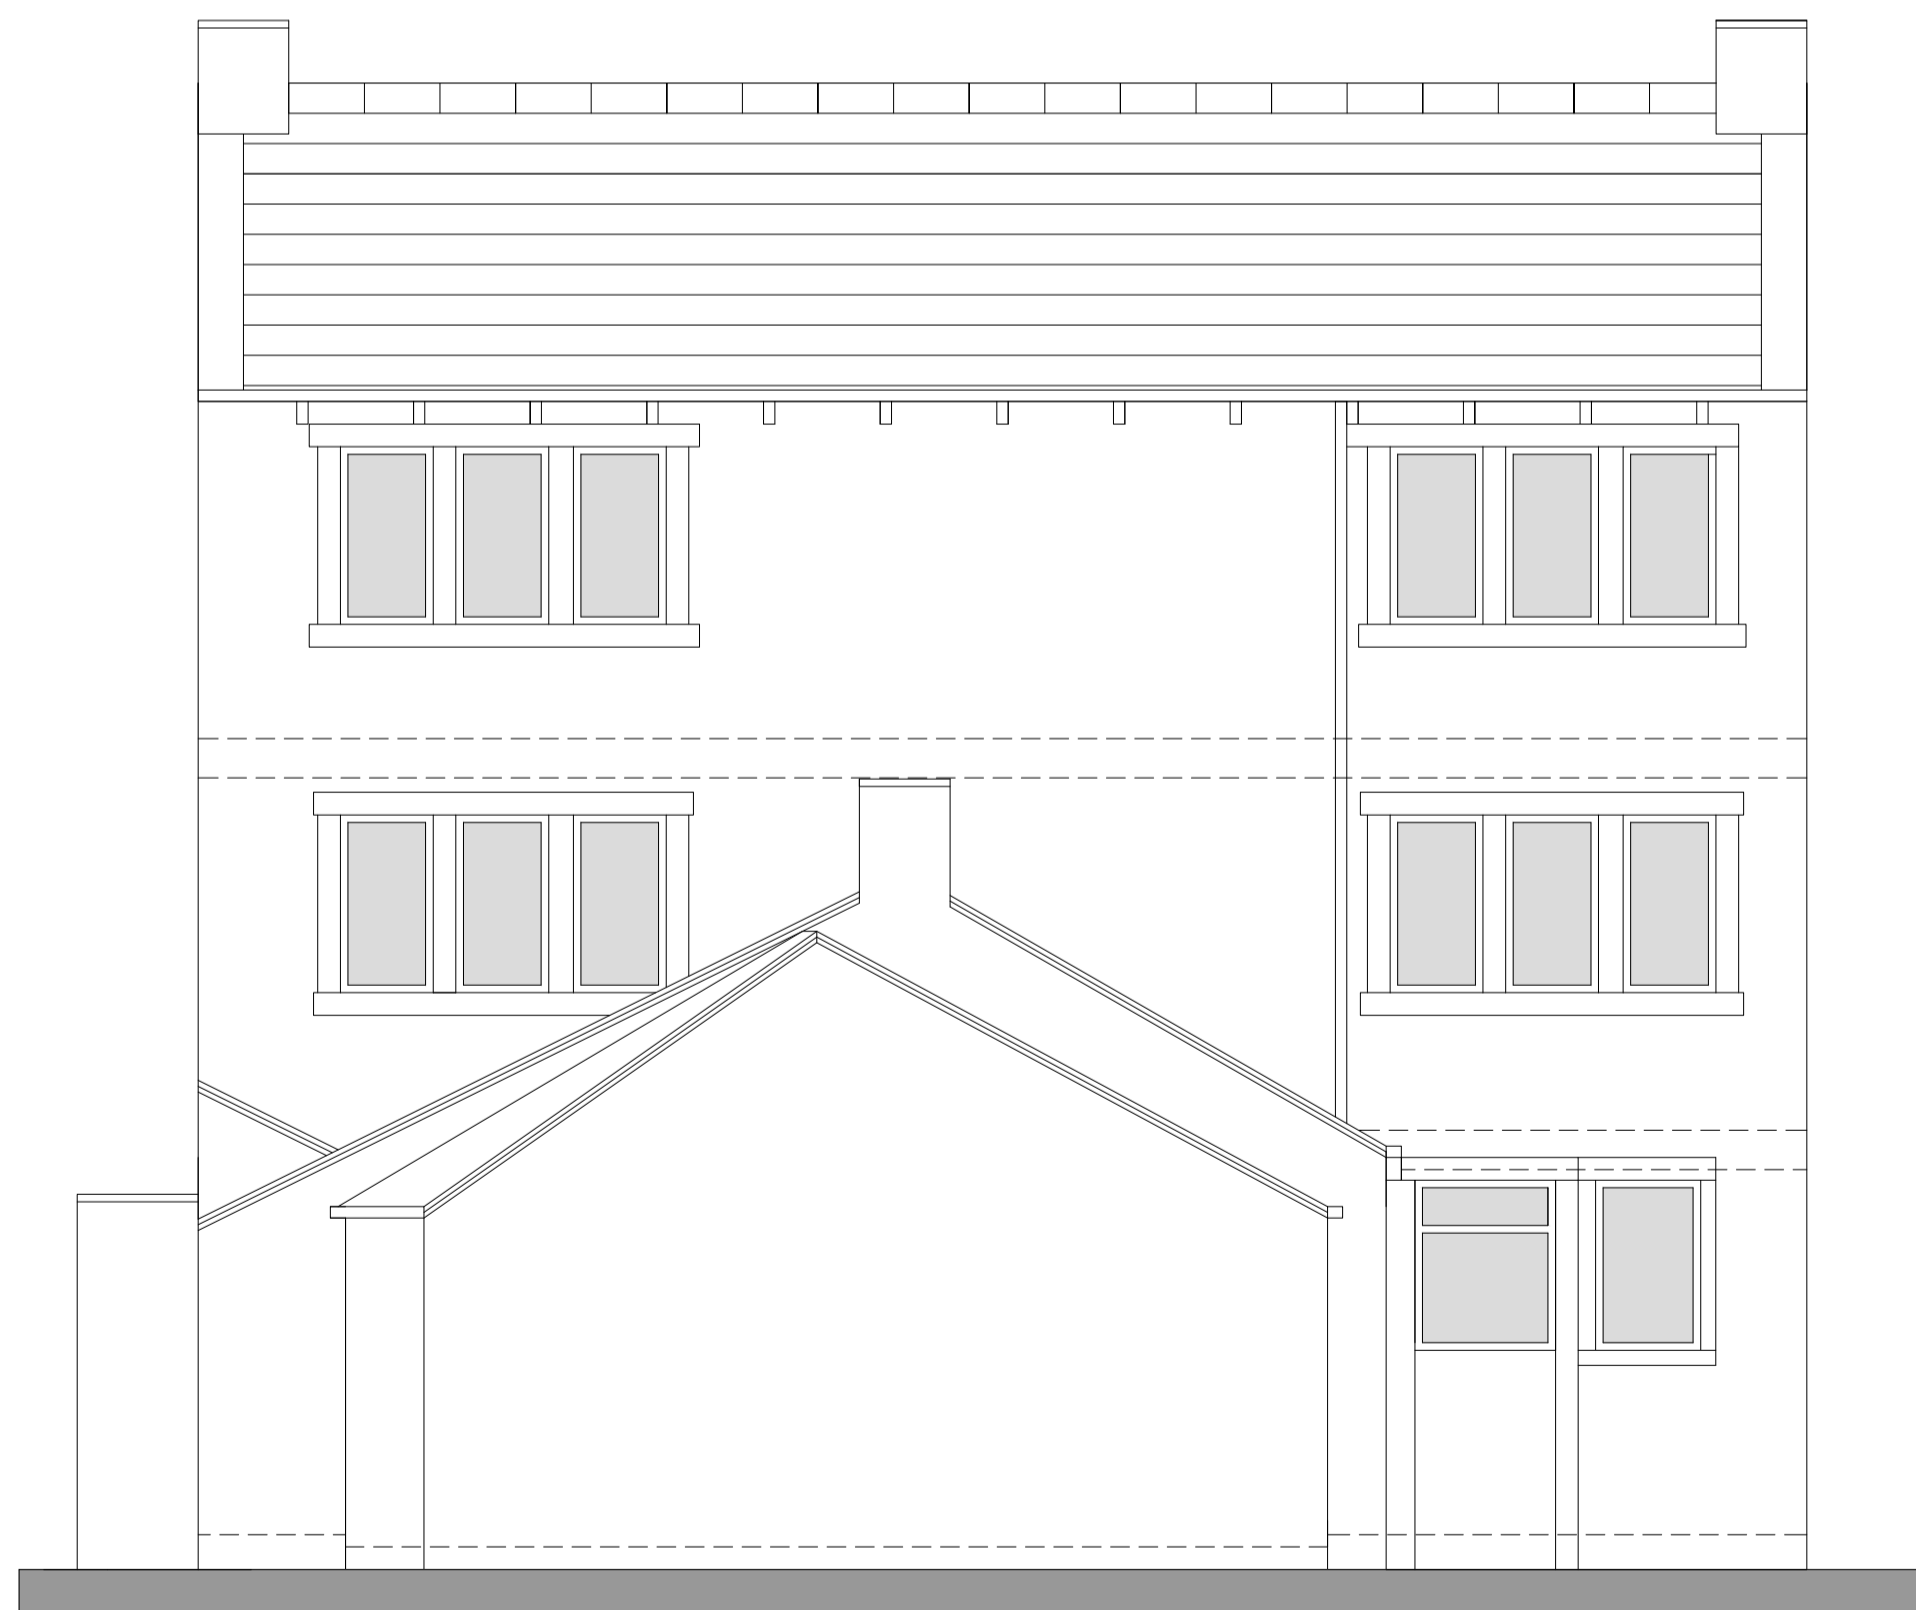


EAST ELEVATION



NORTH ELEVATION

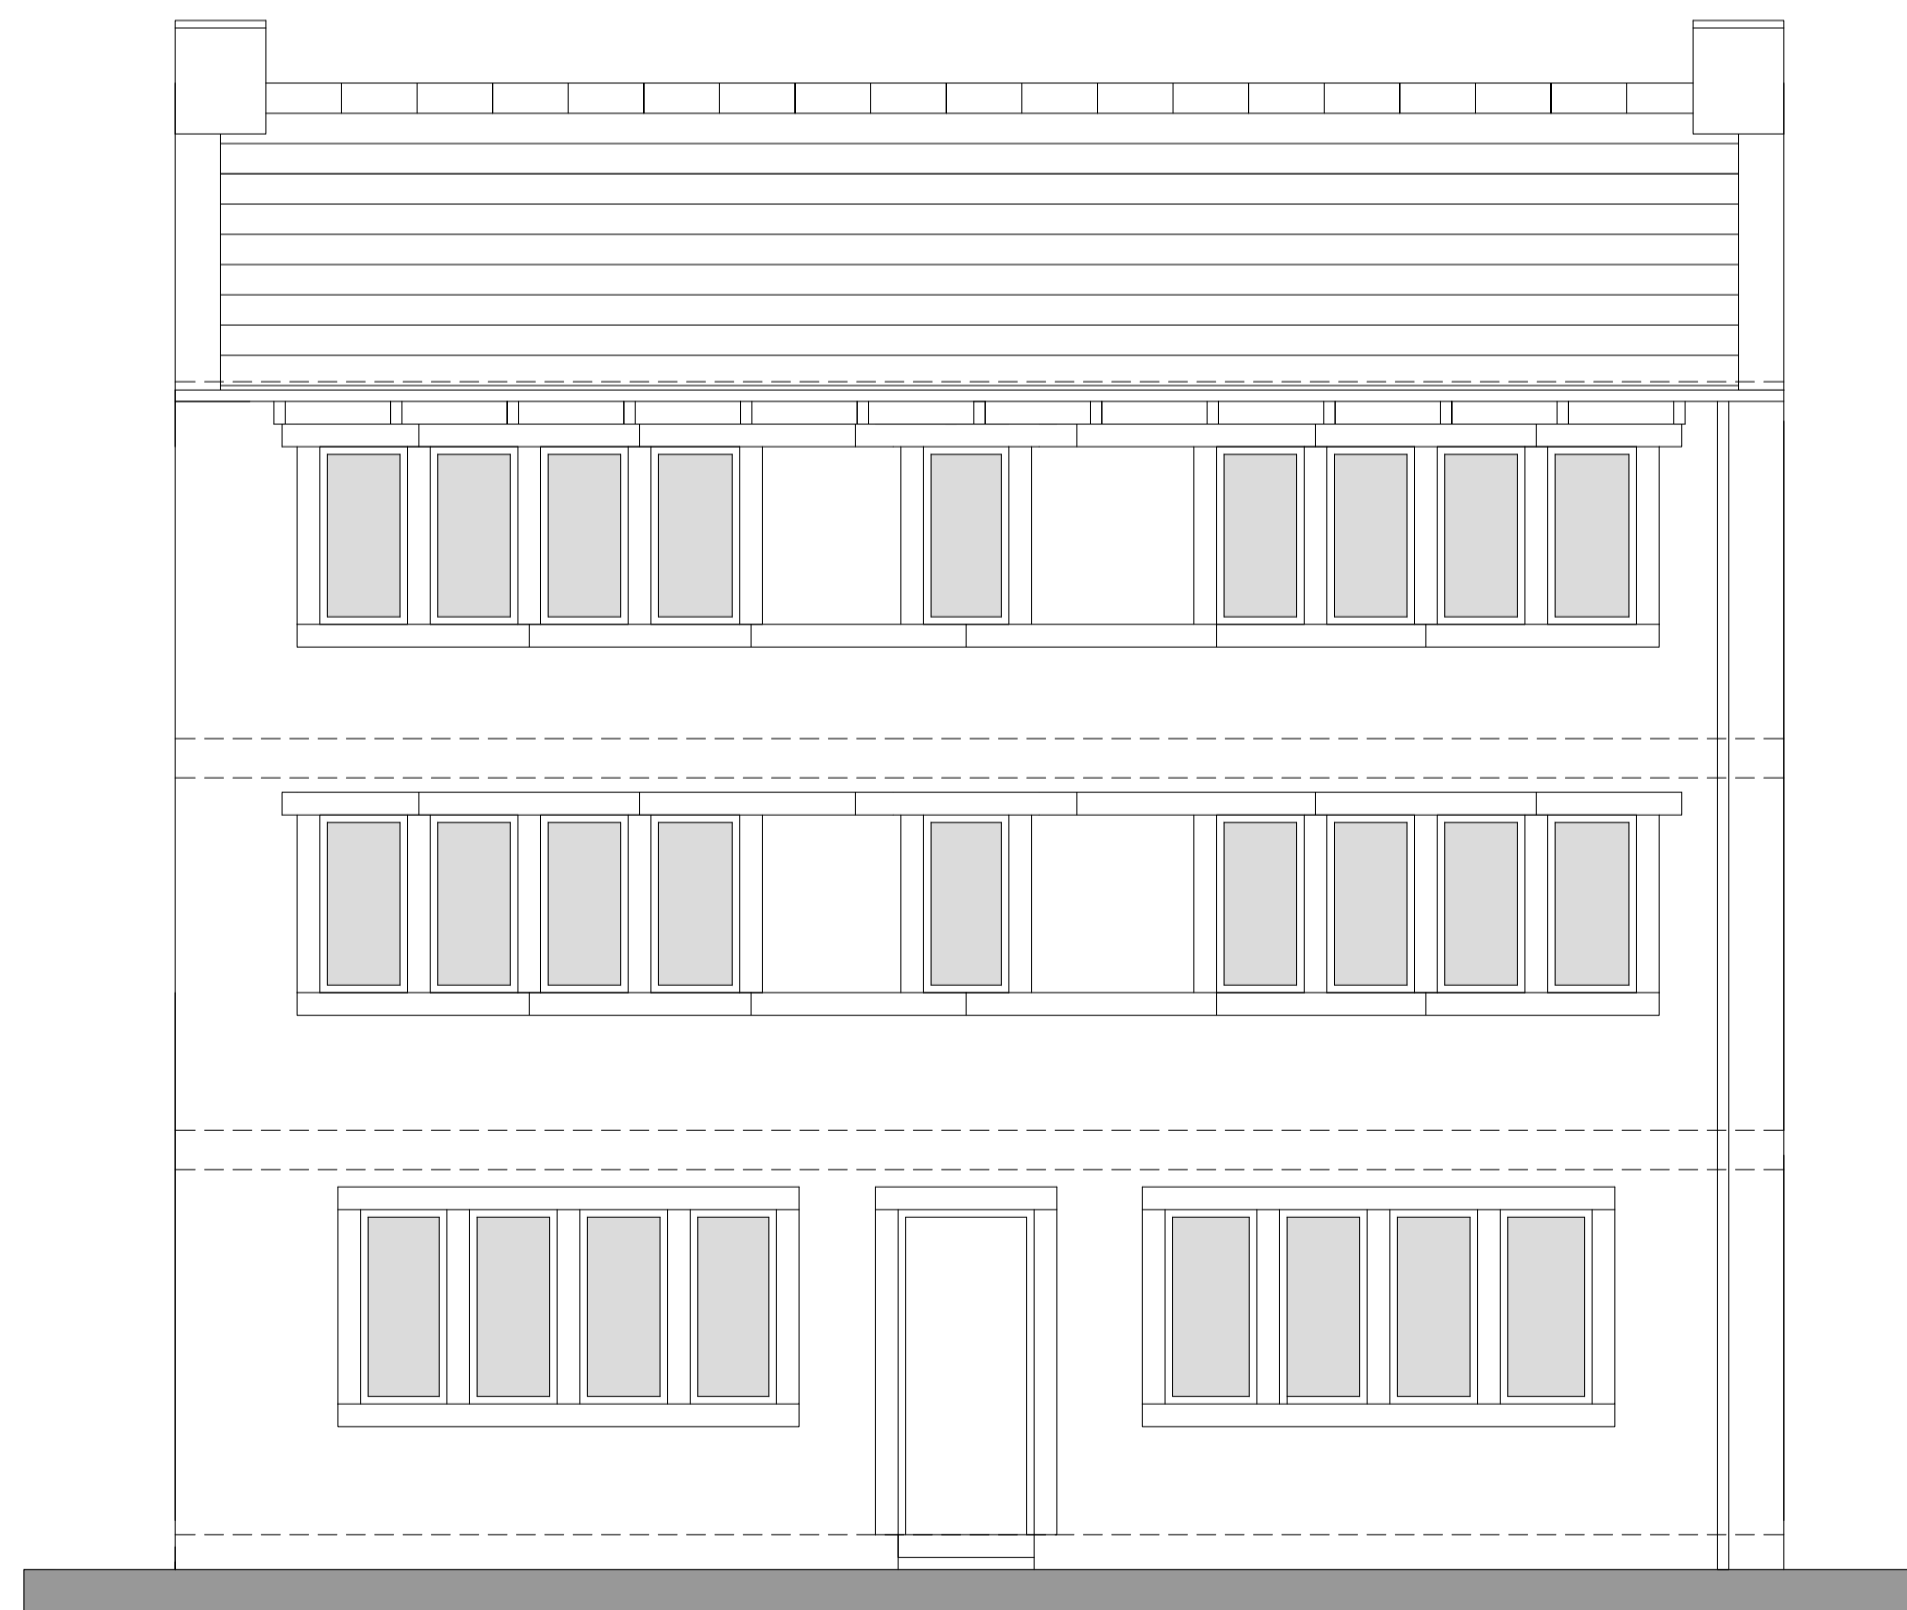

SOUTH ELEVATION

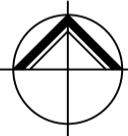

**NORTHERN  
DESIGN  
PARTNERSHIP**  
Chartered Architects

THE CHAPEL  
MILLMOOR ROAD  
MELTHAM  
HUDDERSFIELD HD9 5JU  
TELEPHONE (01484) 856868  
FAX (01484) 856969

CLIENT  
MR GILLINGS

PROJECT  
MIDWAY HOUSE  
51 & 53 HUDDERSFIELD ROAD  
MELTHAM,  
HOLMFIRTH HD9 4AF

DRAWING TITLE  
EXISTING ELEVATIONS

Rev.	Notes	Date	Drawn
•	•	•	•

SCALE 1:50 AT A1 02/20 M.G

PROJECT No.	DRAWING No.	Rev.
2015	02	-