



IF IN ANY DOUBT PLEASE ASK THE ARCHITECT FOR CLARIFICATION.
 DO NOT SCALE FROM DRAWING. ALL DIMENSIONS TO BE CHECKED ON SITE.
 THE COPYRIGHT FOR THESE DRAWINGS REMAINS THE PROPERTY OF THE ARCHITECT.
 THEY MUST NOT BE REPRODUCED IN ANY WAY WITHOUT THE ARCHITECT'S PRIOR
 WRITTEN CONSENT.

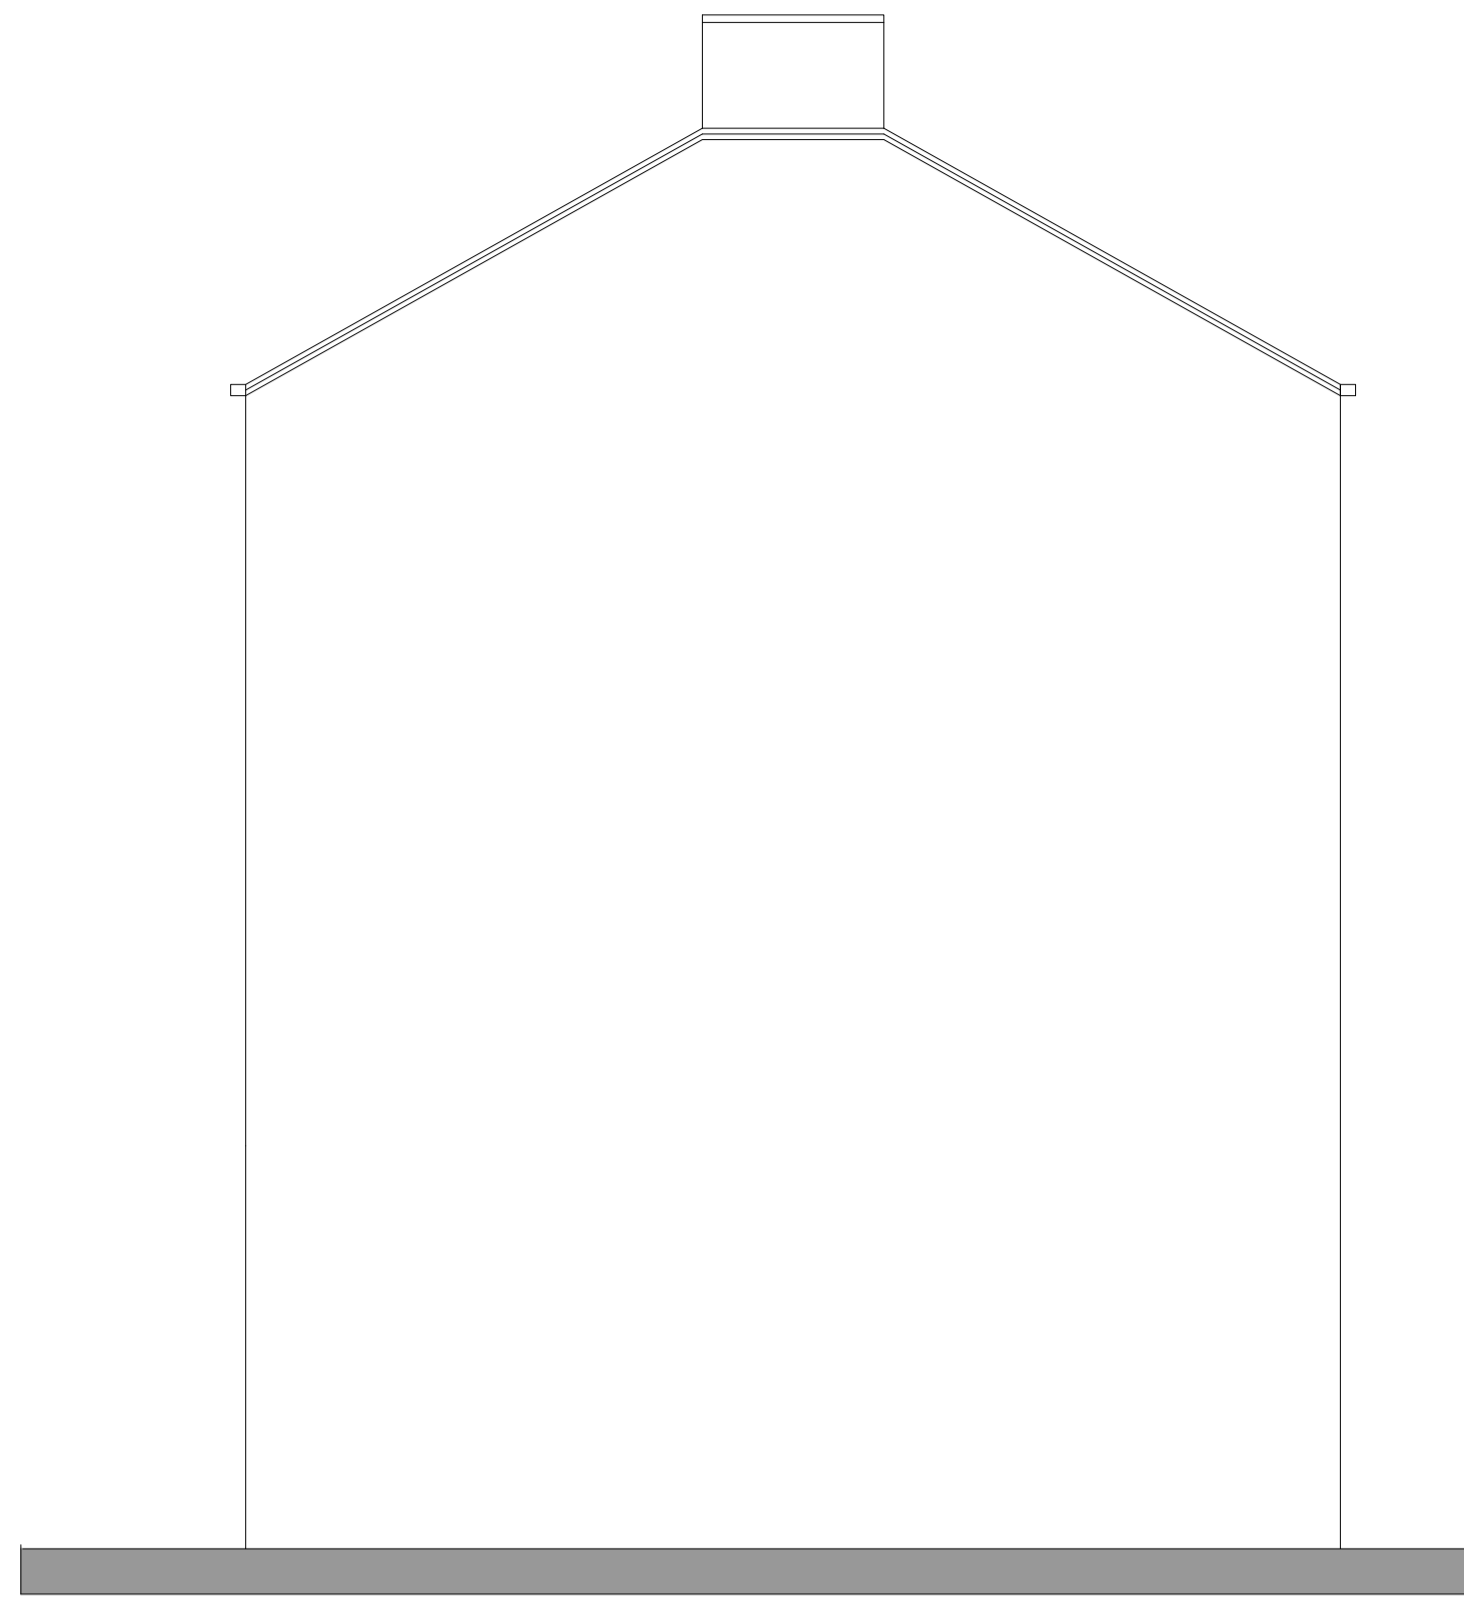


EAST ELEVATION



NORTH ELEVATION

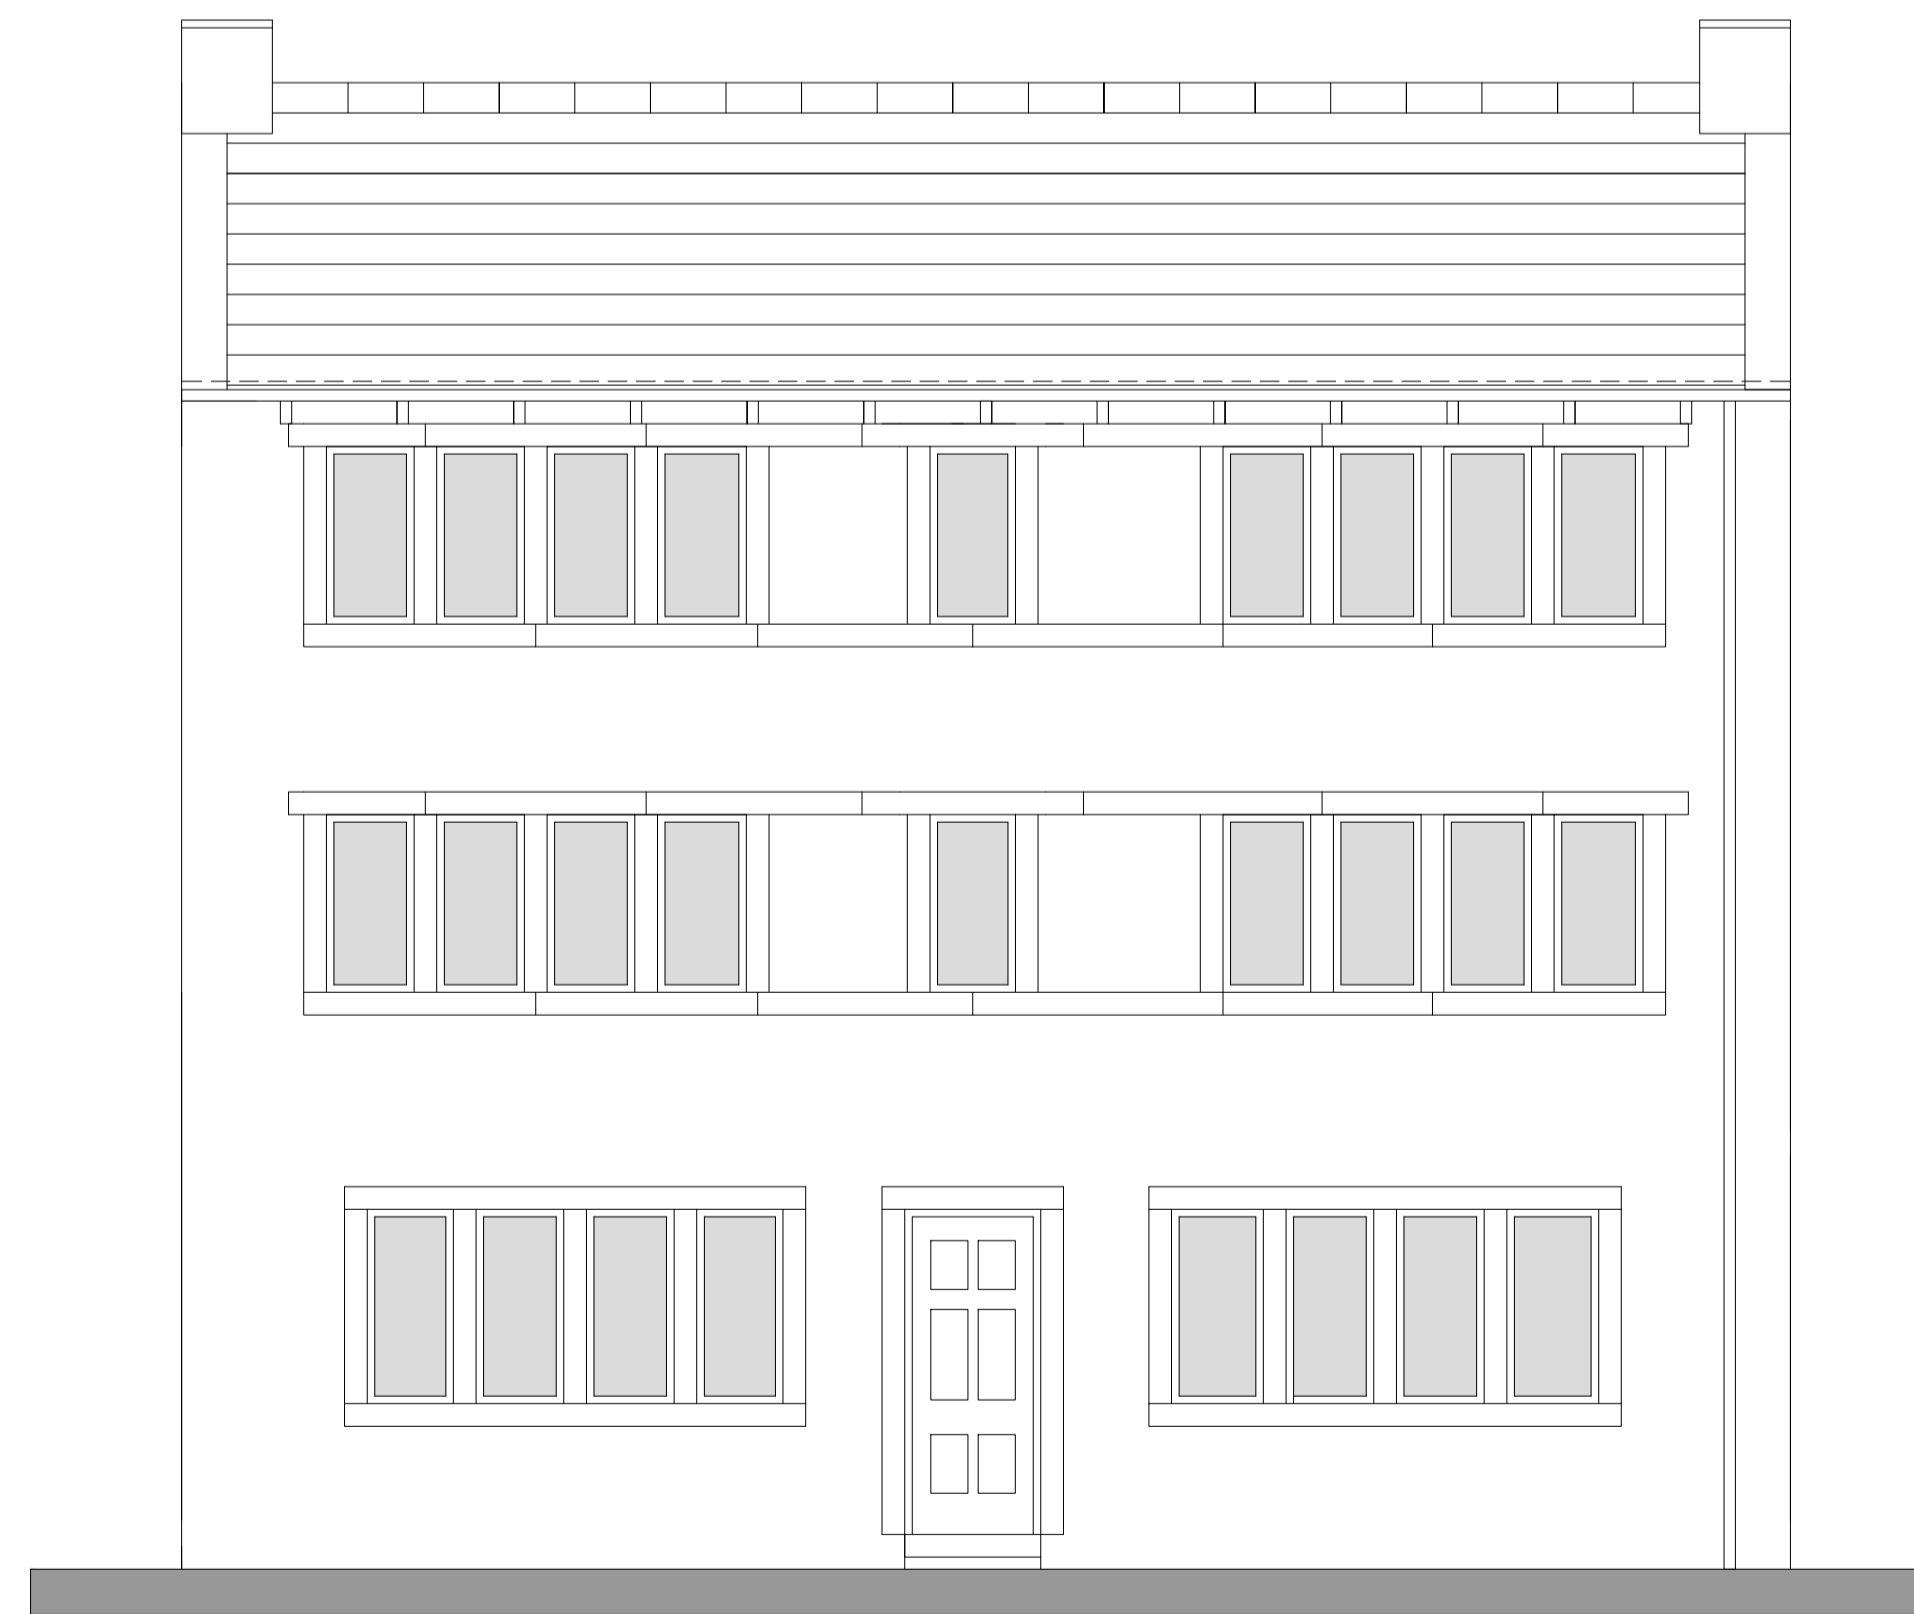

SOUTH ELEVATION (UNCHANGED)

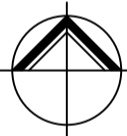

**NORTHERN
DESIGN
PARTNERSHIP**
Chartered Architects

THE CHAPEL
MILLMOOR ROAD
MELTHAM
HUDDERSFIELD HD9 5JU
TELEPHONE (01484) 856868
FAX (01484) 856969

CLIENT			
MR GILLINGS			
PROJECT			
MIDWAY HOUSE 51 & 53 HUDDERSFIELD ROAD MELTHAM, HOLMFIRTH HD9 4AF			
DRAWING TITLE			
PROPOSED ELEVATIONS			
Rev.	Notes	Date	Drawn
A	Elevations Revised	03/21	PB
SCALE	1:50 AT A1	08/20	PB
PROJECT No.	DRAWING No.	Rev.	
2015	05	A	