




GROUND FLOOR PLANS

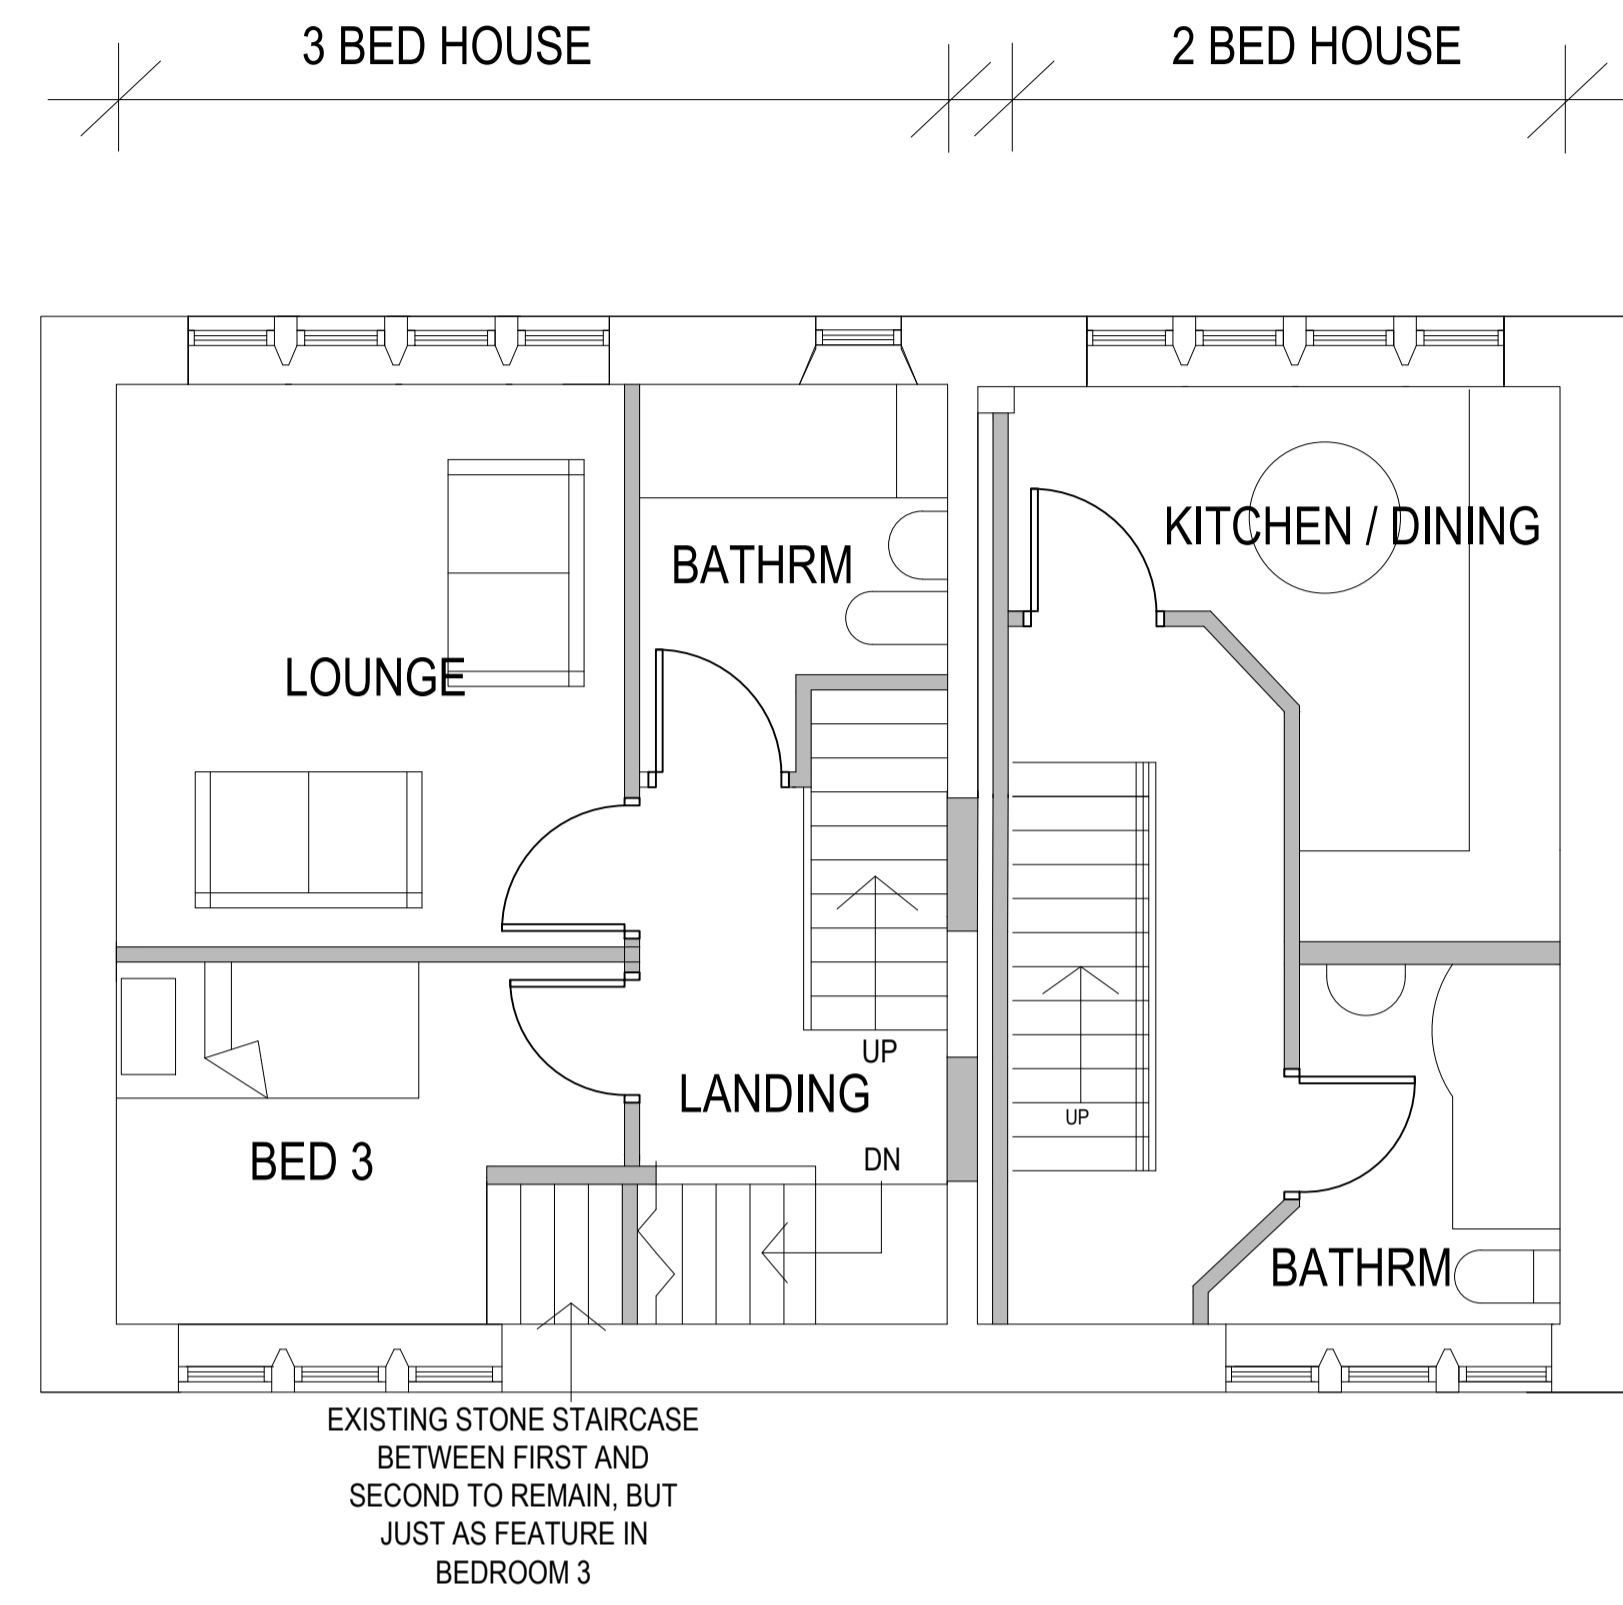

FIRST FLOOR PLANS

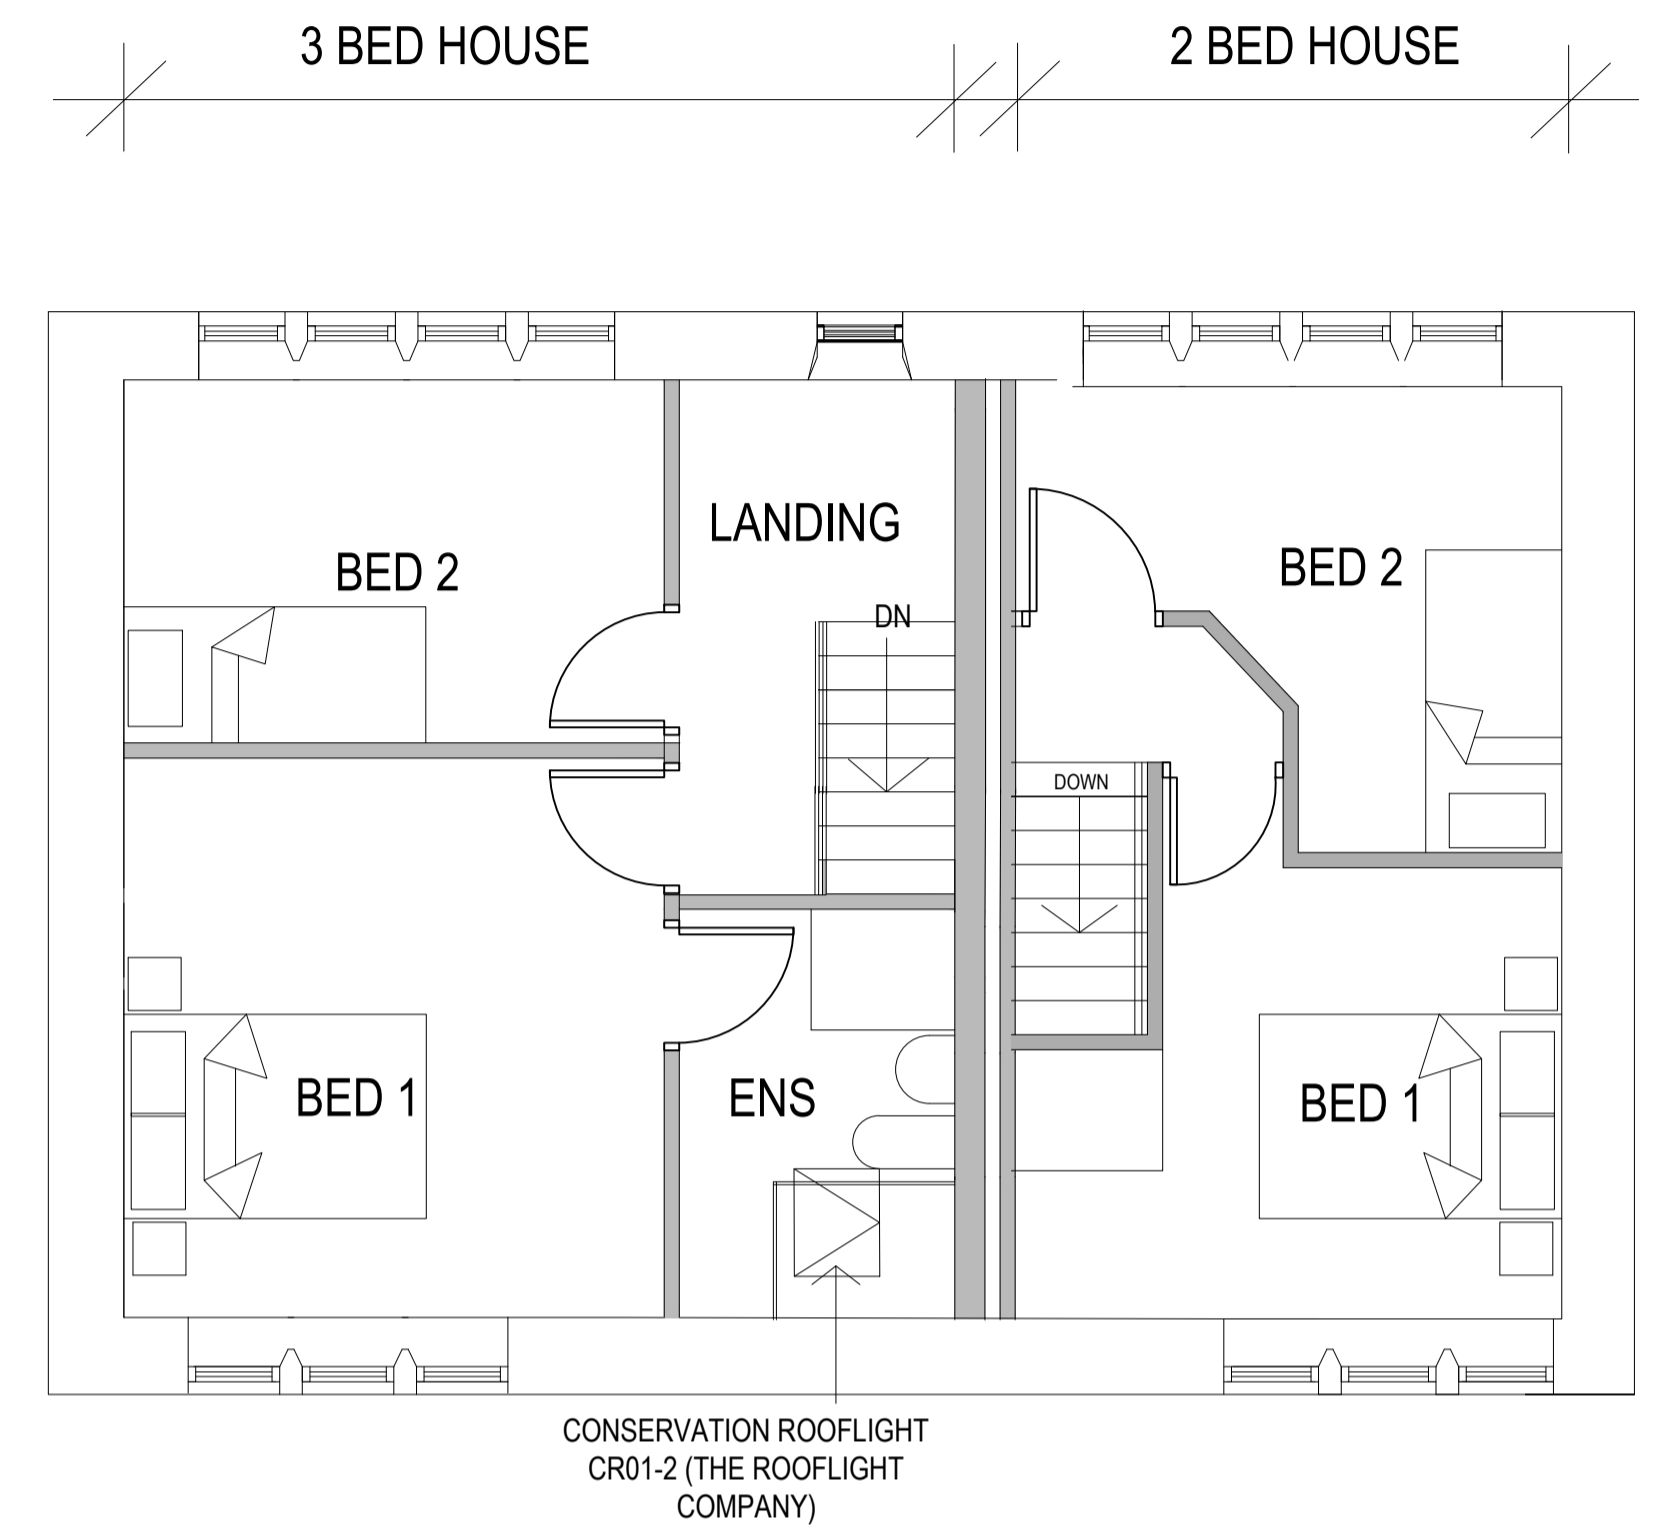

SECOND FLOOR PLANS

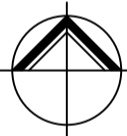
NORTHERN DESIGN PARTNERSHIP
 Chartered Architects
 THE CHAPEL
 MILLMOOR ROAD
 MELTHAM
 HUDDERSFIELD HD9 5JU
 TELEPHONE (01484) 856868
 FAX (01484) 856969

CLIENT
MR GILLINGS

PROJECT
**MIDWAY HOUSE
 51 & 53 HUDDERSFIELD ROAD
 MELTHAM,
 HOLMFIRTH HD9 4AF**

DRAWING TITLE
PROPOSED PLANS OF MIDWAY HOUSE

Rev.	Notes	Date	Drawn
A	PLANS REVISED	02/21	PB
B	Window Omitted and Rooflight Added	09/21	PB

SCALE 1:50 @ A1 03/20 PB

PROJECT No.	DRAWING No.	Rev.
2015	04	B