




The information on this drawing is copyright. No part of which may be reproduced in any form, or stored in any retrievable system without prior permission from GH Drawing Service. The Contractor and Sub-Contractors are responsible for informing GH Drawing Service of any discrepancy on the relevant drawing/s and relevant documents. Works to comply with "The Party Wall Act 1996" as appropriate. Boundaries, dimensions and angles to be checked, on site, by the main contractor.

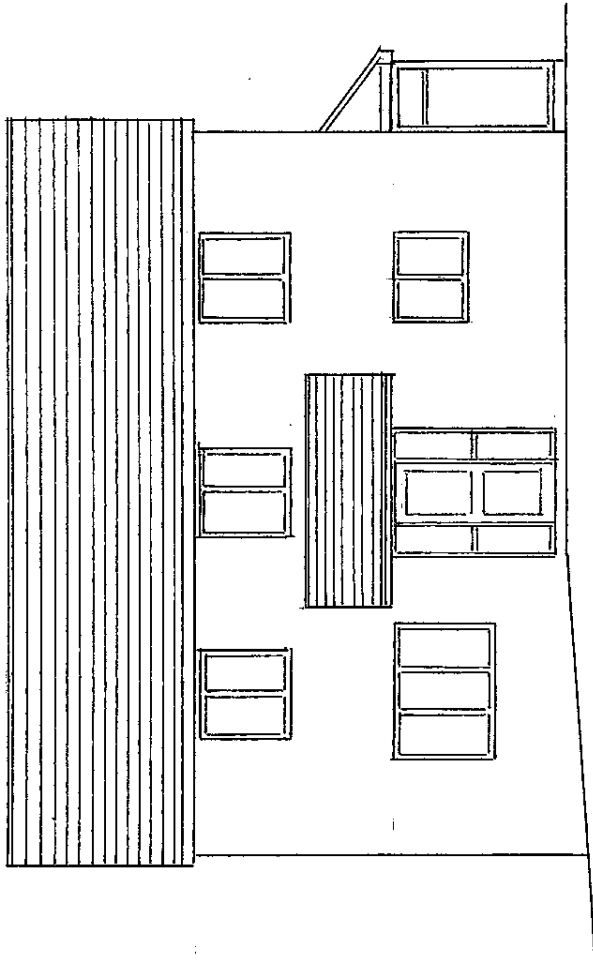


NORTH ELEVATION

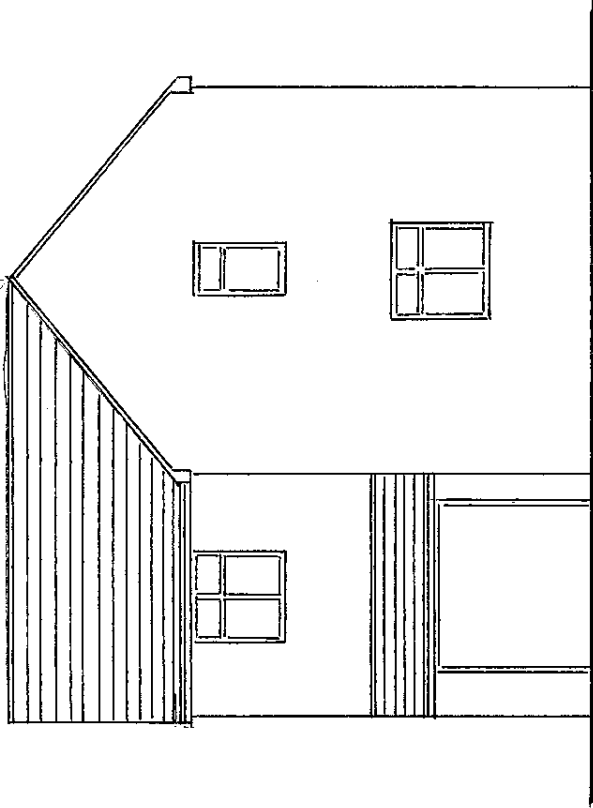

EAST ELEVATION

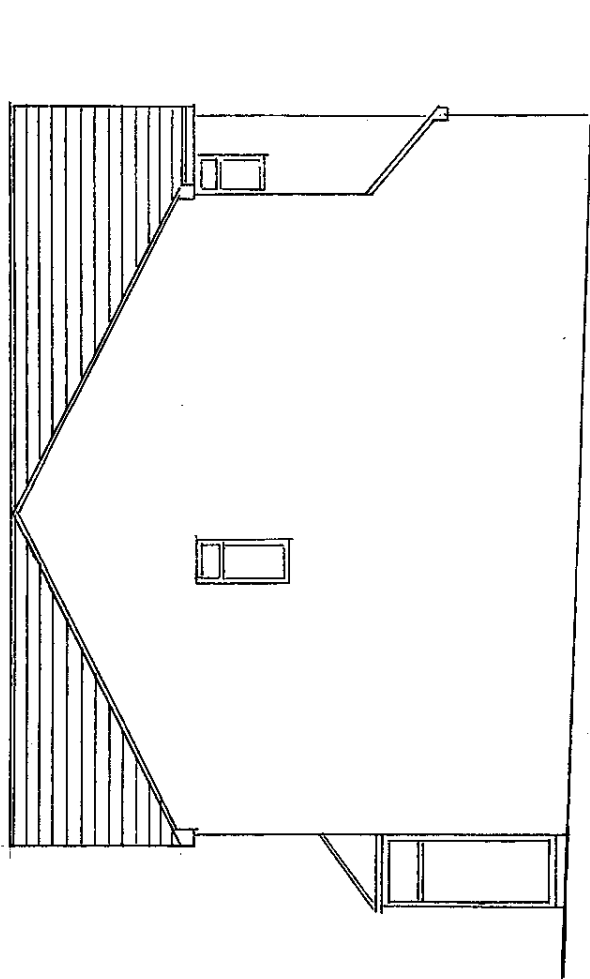

SOUTH ELEVATION

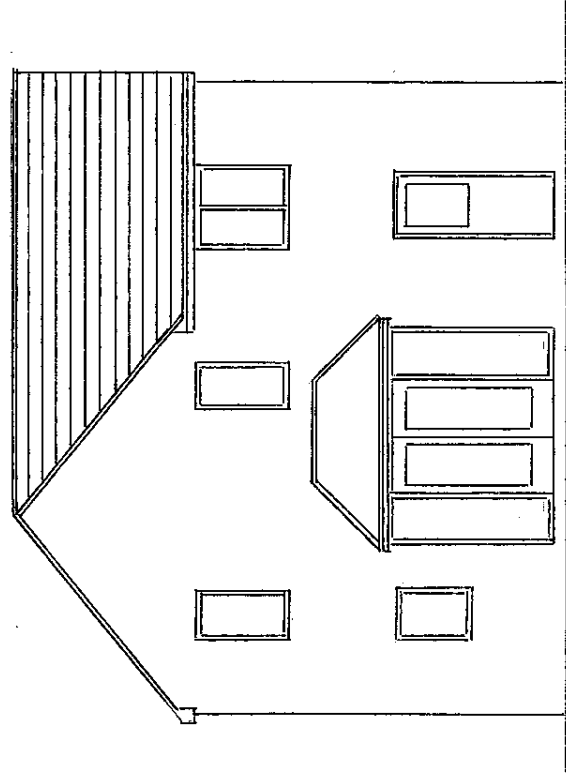

WEST ELEVATION

EXISTING ELEVATIONS

DESCRIPTION: Two Storey Side Extension

NAME: Afsaneh Eatessami

ADDRESS: 5 Dryden Way

Huddersfield

HD3 3YF

SCALE: 1 : 100 DATE: May 2021

DRG No. GH/21/11/04 REV:

Geoff Haw. 44 Ash Tree Gardens, Halifax. HX2 8RS
Tel: 01422 245491 email: geoff.haw@sky.com