



Copyright of this drawing remains the sole property of Domus Architecture unless otherwise assigned in writing. Do not scale from this drawing, figured dimensions are to be worked in all cases with any discrepancies reported to Domus prior to commencement of any work. Only the original drawing should be relied on.

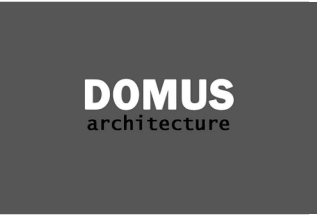

Revision	Date	Description	Checked
A	02/06/20	Amended to suit client's comments.	JT
B	05/06/20	General Update	JT
C	31/03/21	Dry lining removed from ground floor existing office space. Wet and dry risers added as requested by the client.	JT
D	23/08/21	Apt 102 omitted and replaced with Manager's Office.	JT

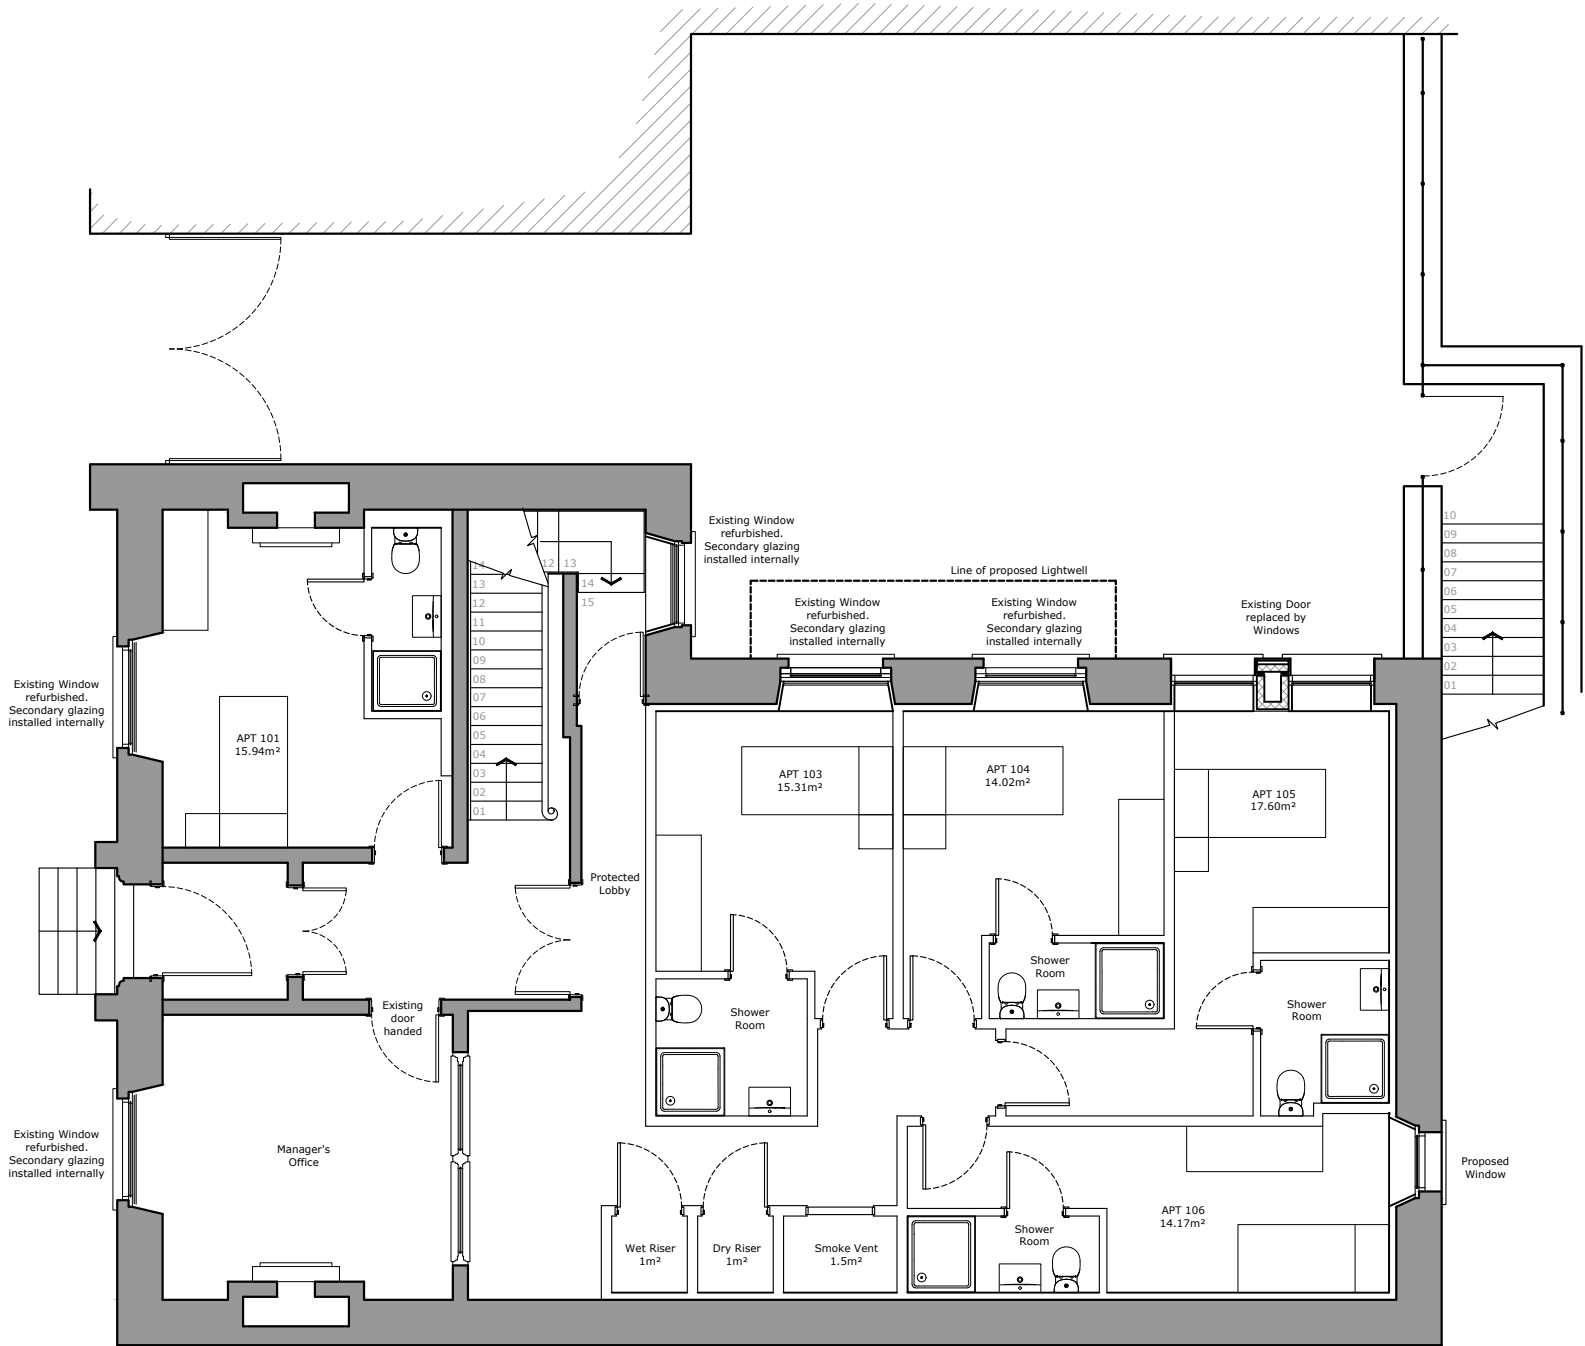

One Campbell Street
Leeds
LS28 6DP

T: 0113 256 7732
E: info@domusarchitecture.co.uk
W: domusarchitecture.co.uk

Project: Alterations to Existing Building

Site Address: 20 Station Rd, Batley, WF17 5SU

Client: Wilkinson Properties Ltd

Title: Proposed Ground Floor Plan

Date: May 2020	Scale: 1:100 (A3)	Checked: PS
Project: 1780	Dwg No: A2-06	Revision: D