


Only figured dimensions should be used.
 Scaled dimensions should be checked with the Architect.
 This drawing together with the design, is the property and copyright
 of the Architect and must not be reproduced without written
 permission.

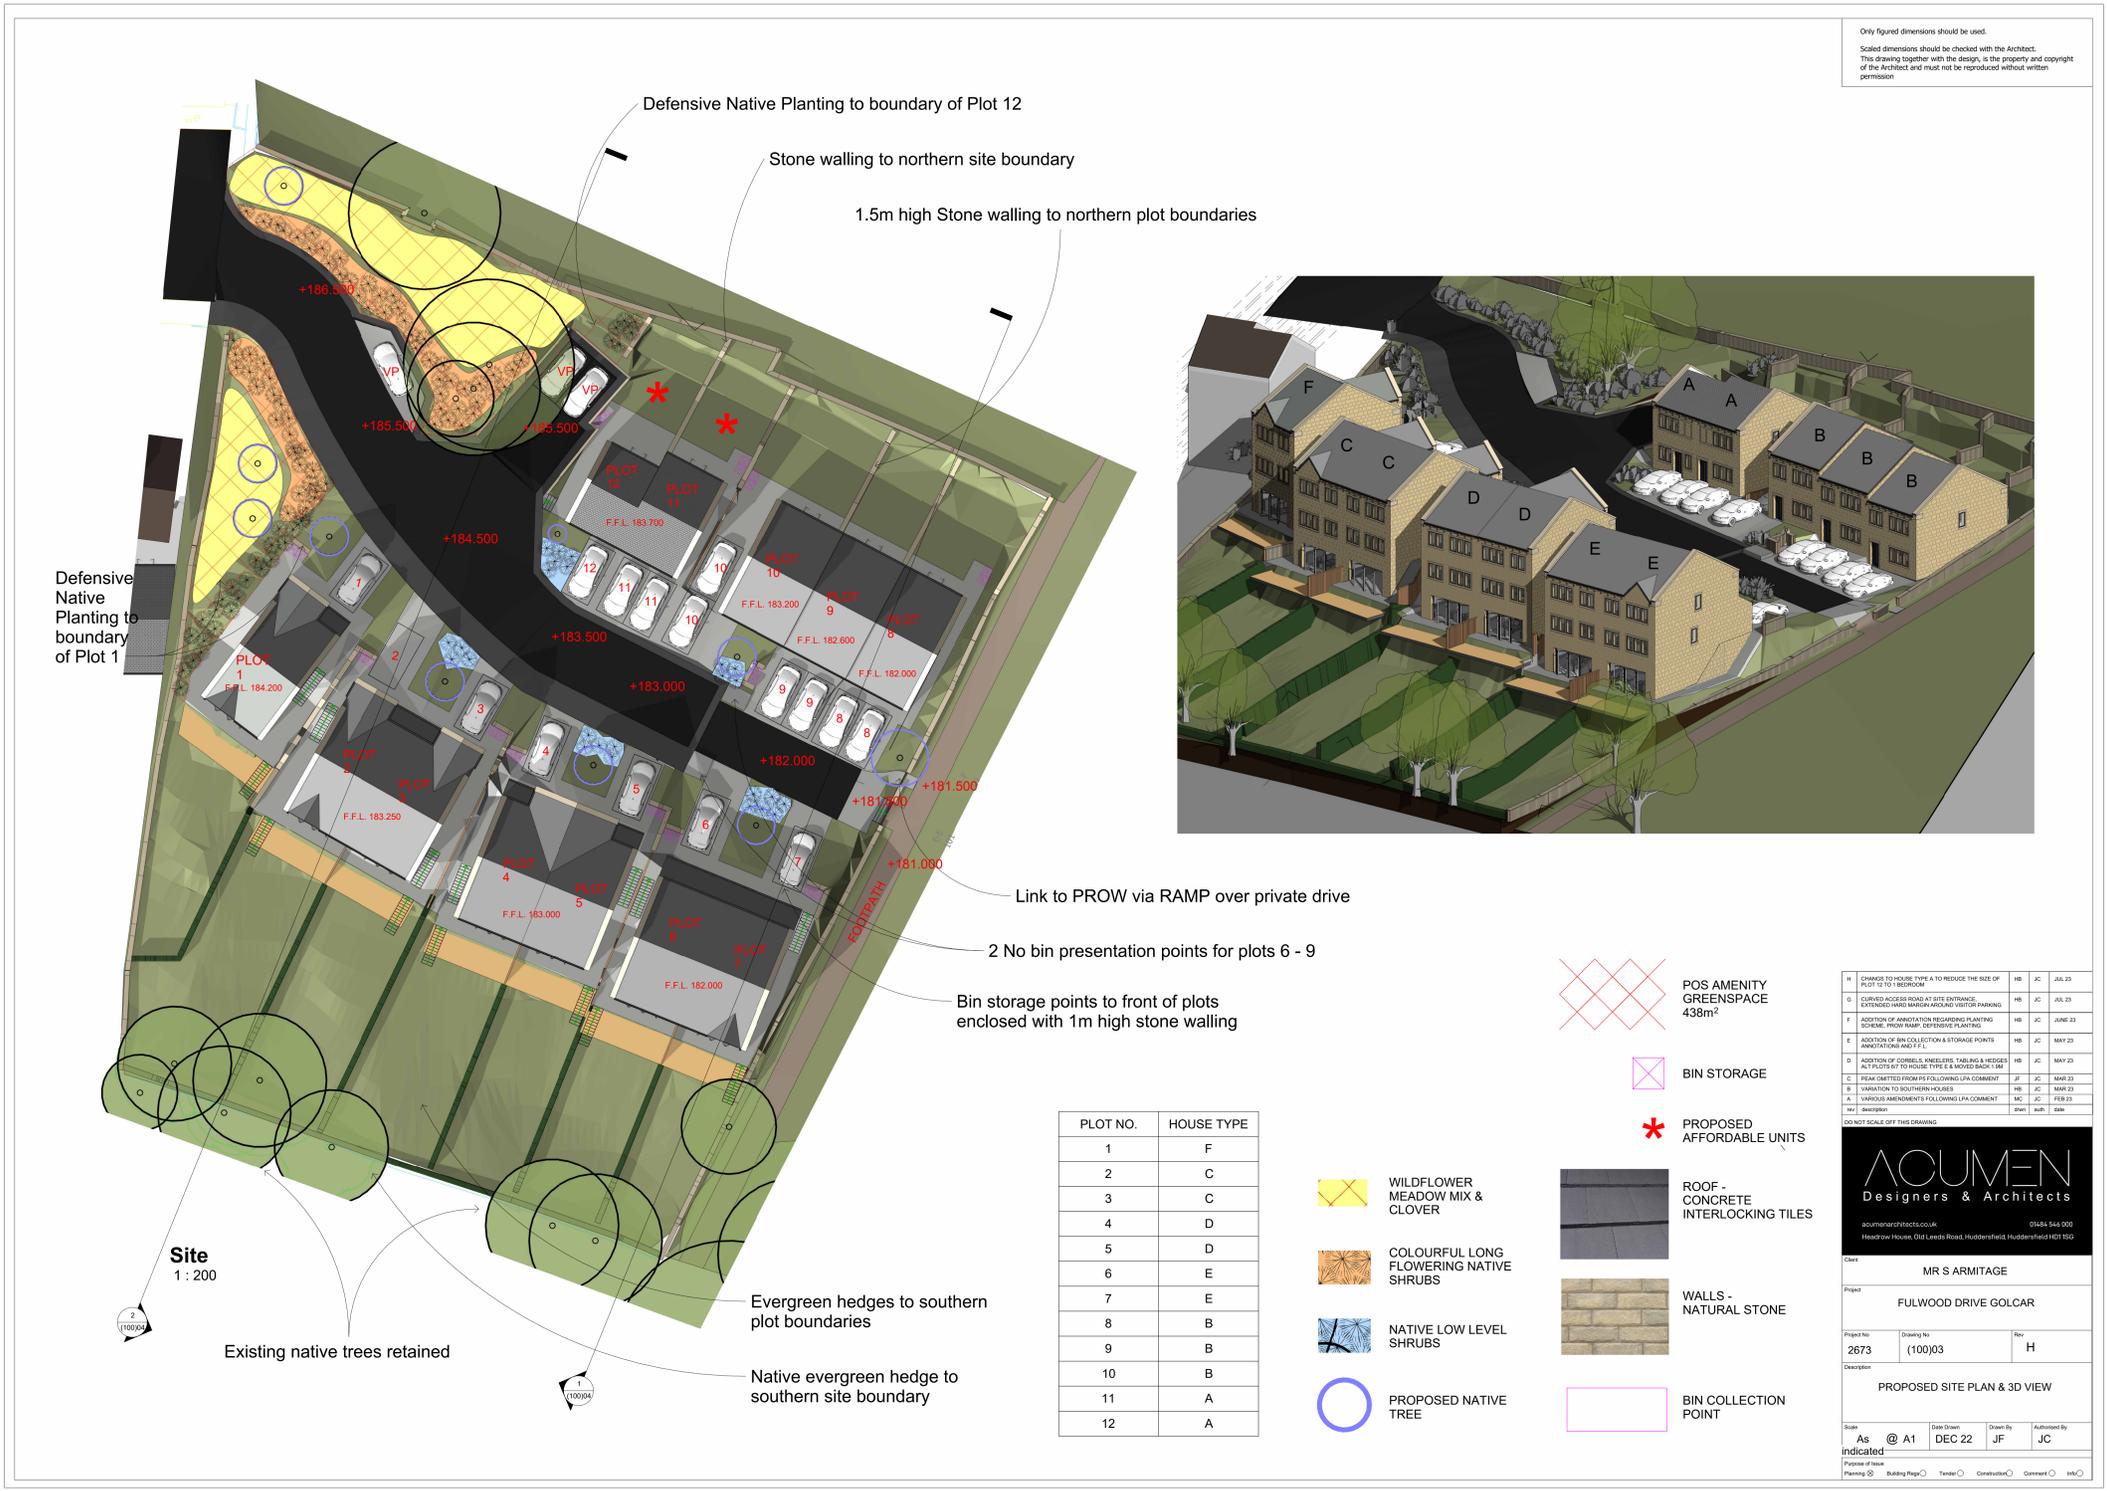

PLOT NO.	HOUSE TYPE
1	F
2	C
3	C
4	D
5	D
6	E
7	E
8	B
9	B
10	B
11	A
12	A

- WILDFLOWER MEADOW MIX & CLOVER
- COLOURFUL LONG FLOWERING NATIVE SHRUBS
- NATIVE LOW LEVEL SHRUBS
- PROPOSED NATIVE TREE

- POS AMENITY GREENSPACE 438m²
- BIN STORAGE
- PROPOSED AFFORDABLE UNITS
- ROOF - CONCRETE INTERLOCKING TILES
- WALLS - NATURAL STONE
- BIN COLLECTION POINT

H	CHANGE TO HOUSE TYPE A TO REDUCE THE SIZE OF PLOT 12 TO 1000sqm	HB	JC	JUL 23
G	CURVED ACCESS ROAD AT SITE ENTRANCE, EXTENDED HARDY MARGIN AROUND VISITOR PARKING	HB	JC	JUL 23
F	ADDITION OF DEFENSIVE NATIVE PLANTING SCHEME, PROW ROAD, DEFENSIVE PLANTING	HB	JC	JUNE 23
E	ADDITION OF BIN COLLECTION & STORAGE POINTS, AMENITY GREENSPACE	HB	JC	MAY 23
D	ADDITION OF CORBELS, KNEELERS, TIE-BARS & HEDGES ALL PLOTS SET TO HOUSE TYPE E & MOVED BACK 1.8M	HB	JC	MAY 23
C	PEAK CRATERED FROM 85 FOLLOWING LPA COMMENT	JF	JC	MAR 23
B	VARIATION TO SOUTHERN HOUSES	HB	JC	MAR 23
A	VARIOUS AMENDMENTS FOLLOWING LPA COMMENT	HC	JC	FEB 23
HB	Author	HB	JC	HB

DO NOT SCALE OFF THIS DRAWING

ACUMEN
 Designers & Architects

01454 544 000
 Huddersfield, Old Leeds Road, Huddersfield HD1 1SQ

Client: MR S ARMITAGE

Project: FULWOOD DRIVE GOLCAR

Project No: 2673 Drawing No: (100)03 Rev: H

Description: PROPOSED SITE PLAN & 3D VIEW

Scale: As indicated
 @ A1
 Date: DEC 22
 Drawn By: JF
 Authored By: JC

Planning: Building Reg: Tenure: Conservation: Comment: Info: